



EXISTING GROUND FLOOR PLAN

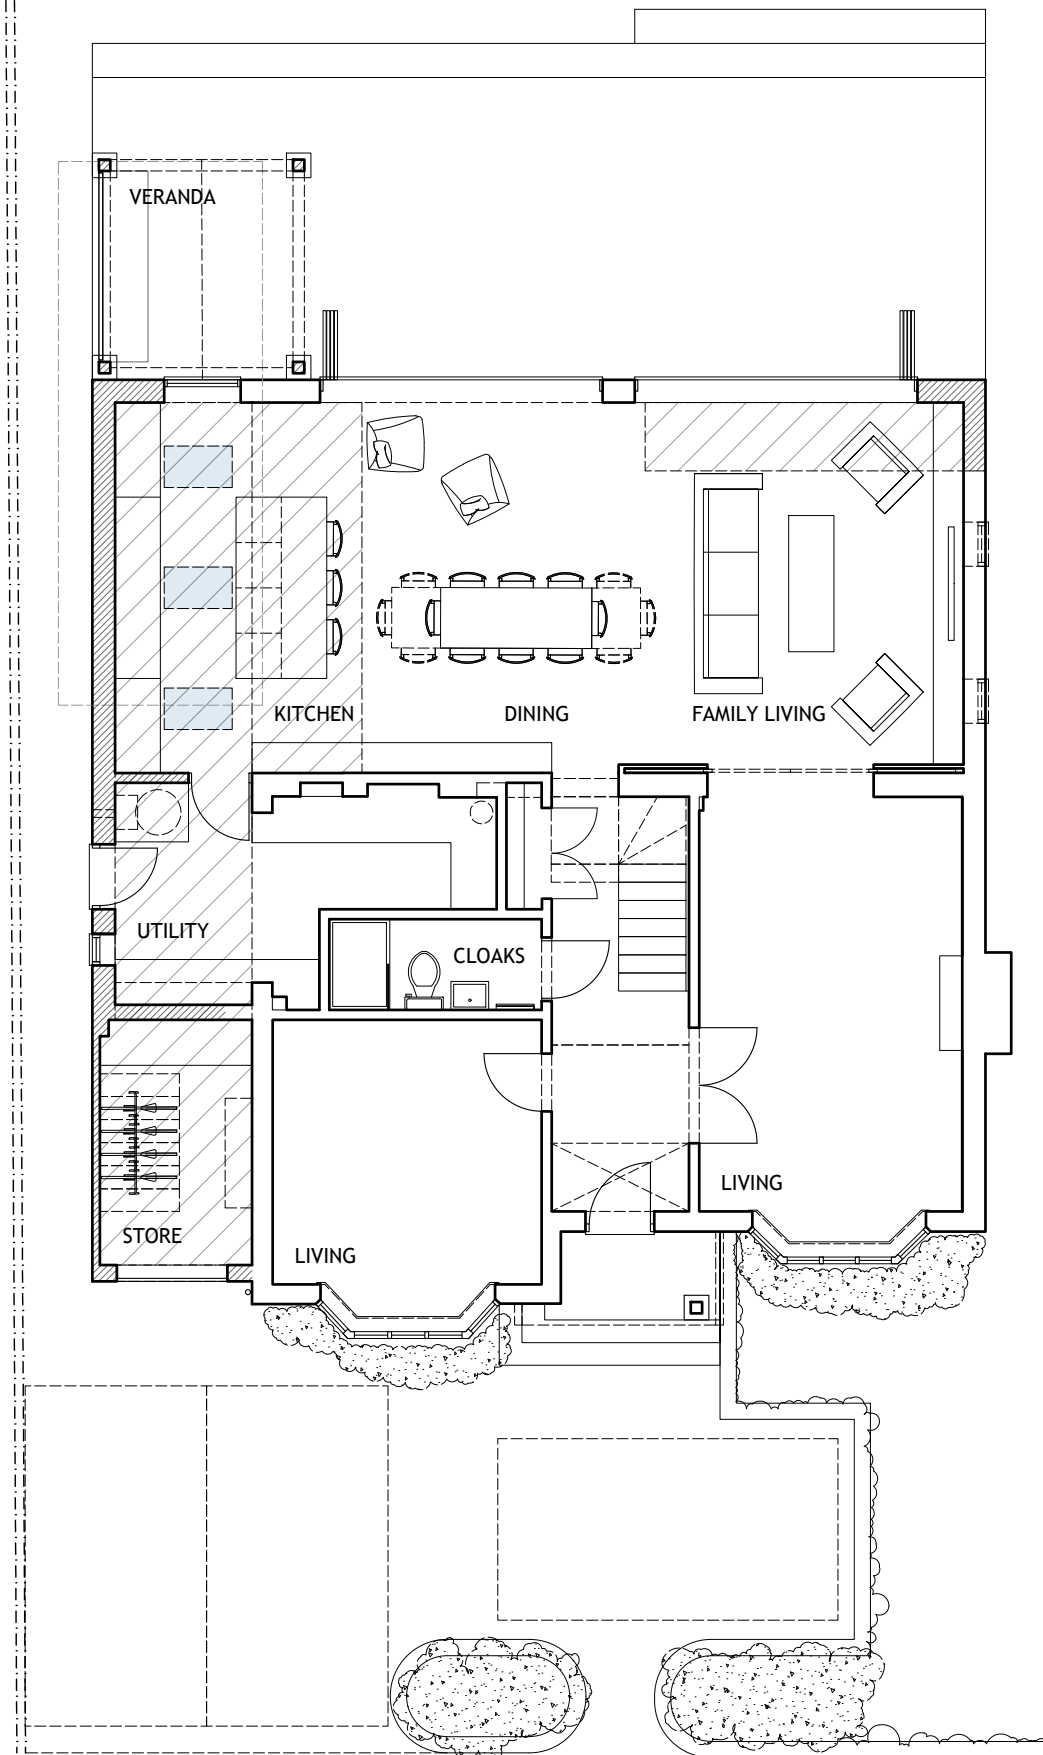

PROPOSED GROUND FLOOR PLAN

 

## PLANNING

Project: 19 ORCHARD DRIVE, CHORLEYWOOD, HERTFORDSHIRE WD3 5QN	Date: NOV. 2021	Client: PARRY
Drawing: GROUND FLOOR PLANS - EXISTING & PROPOSED	Scale: 1:100 @ A3	Job No: 21-0614-PAR
	Drawing No: P/01	Rev: A

