


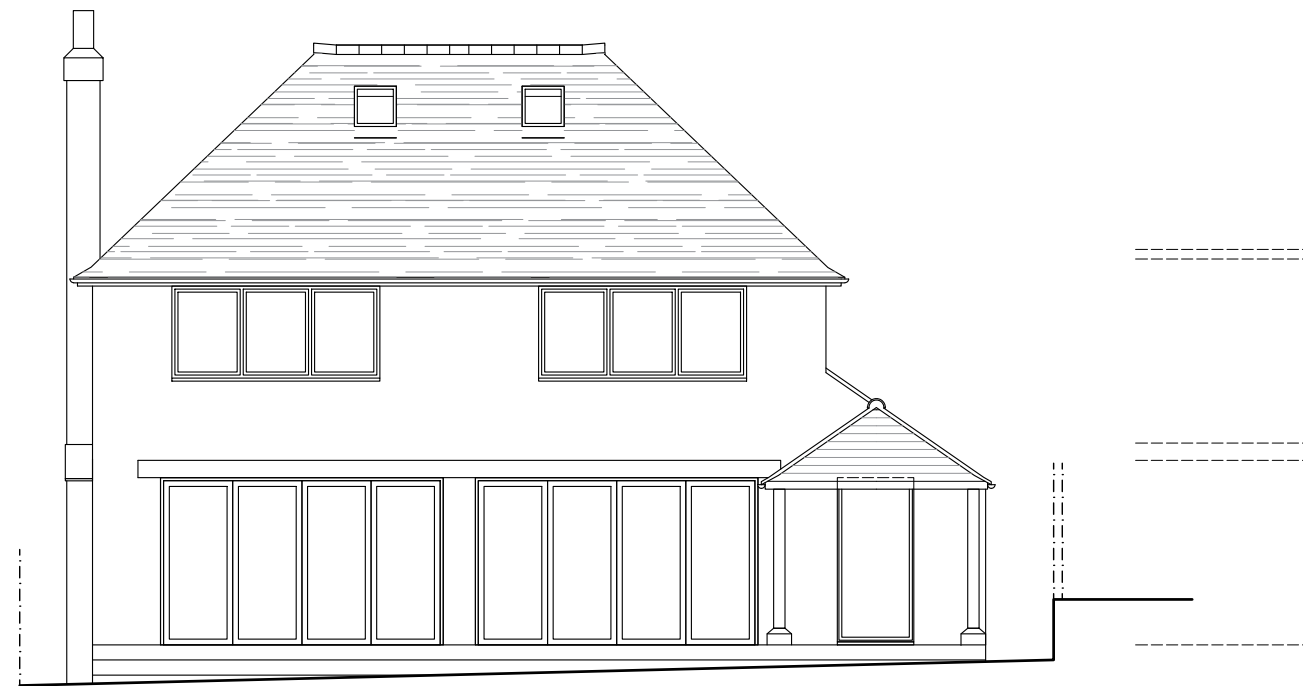


EXISTING:
REAR ELEVATION



PROPOSED:
REAR ELEVATION

PROPOSED MATERIALS:
 Walls: Render and hanging tile to match existing
 Roofs: Clay tile to match existing; grey grp (dormer window); glazed rooflight
 Windows & Doors: Aluminium casements to match existing

 

PLANNING

Project: 19 ORCHARD DRIVE, CHORLEYWOOD, HERTFORDSHIRE WD3 5QN	Date: NOV. 2021	Client: PARRY	
Drawing: REAR ELEVATION - EXISTING & PROPOSED	Scale: 1:100 @ A3	Job No: 21-0614-PAR	
Drawing No: P/09	Rev: B		