

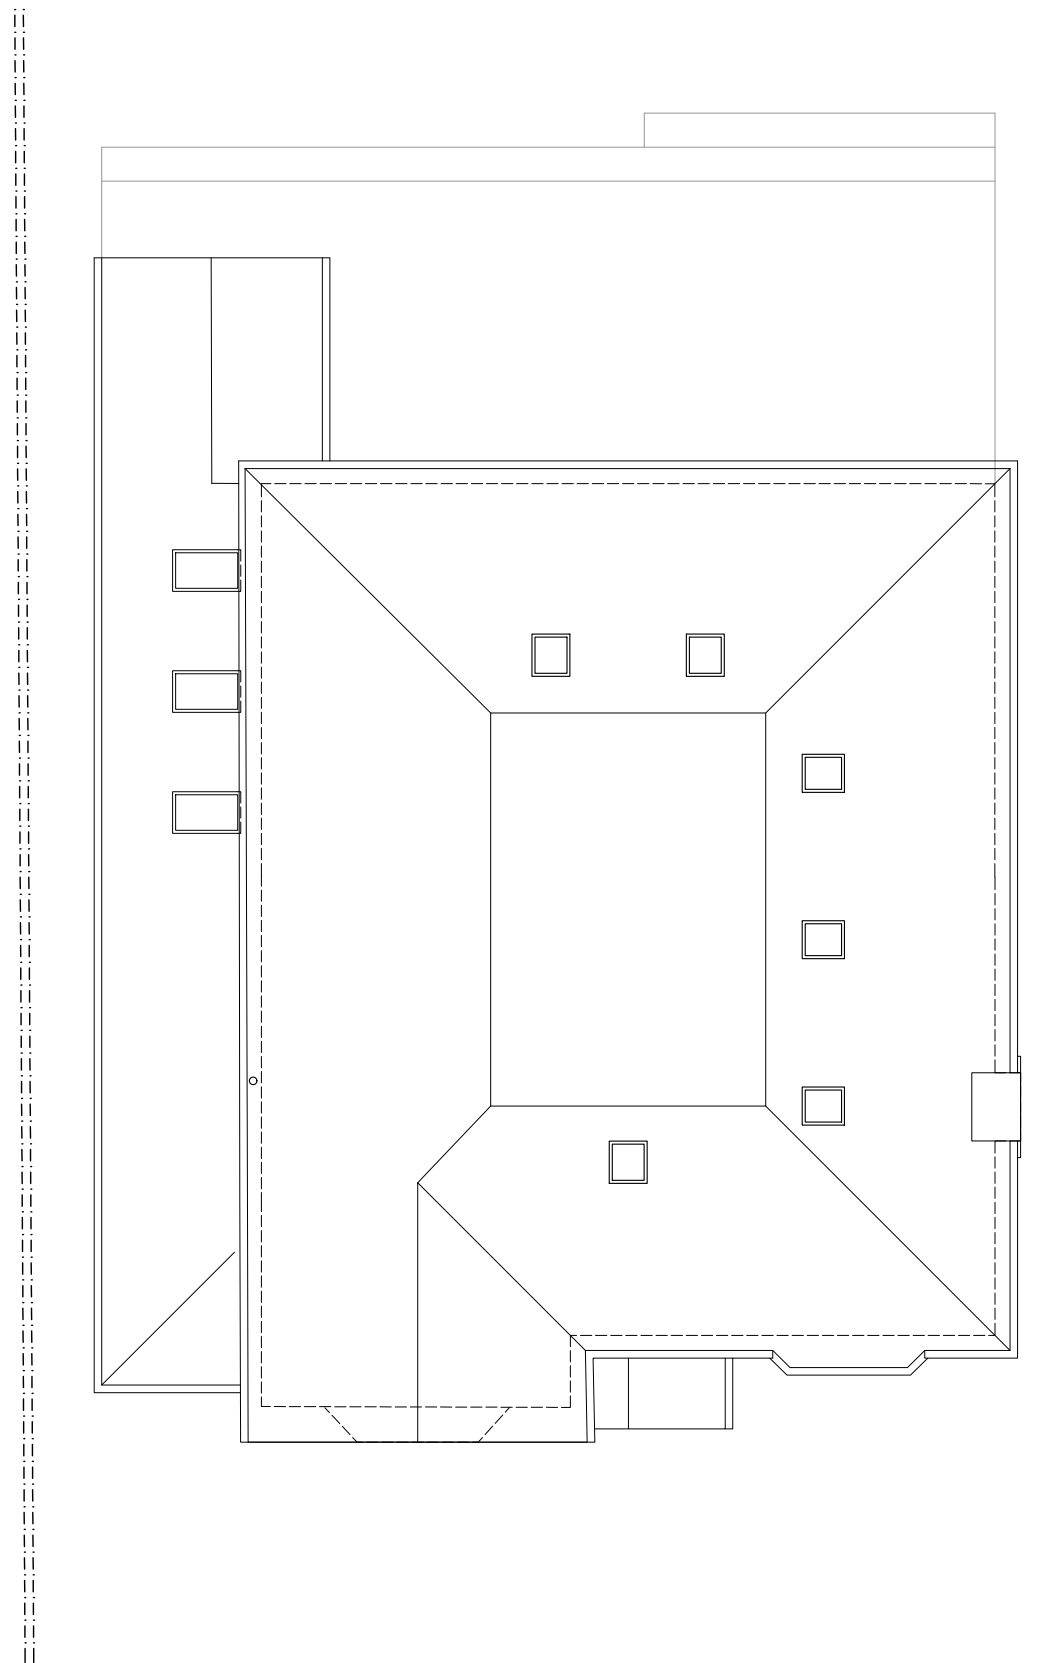


EXISTING ROOF PLAN

 

PROPOSED ROOF PLAN

 

PLANNING

Project: 19 ORCHARD DRIVE, CHORLEYWOOD, HERTFORDSHIRE WD3 5QN	Date: NOV. 2021	Client: PARRY
Drawing: ROOF PLANS - EXISTING & PROPOSED	Scale: 1:100 @ A3	Job No: 21-0614-PAR
	Drawing No: P/04	Rev: B

