



ROOF PLAN

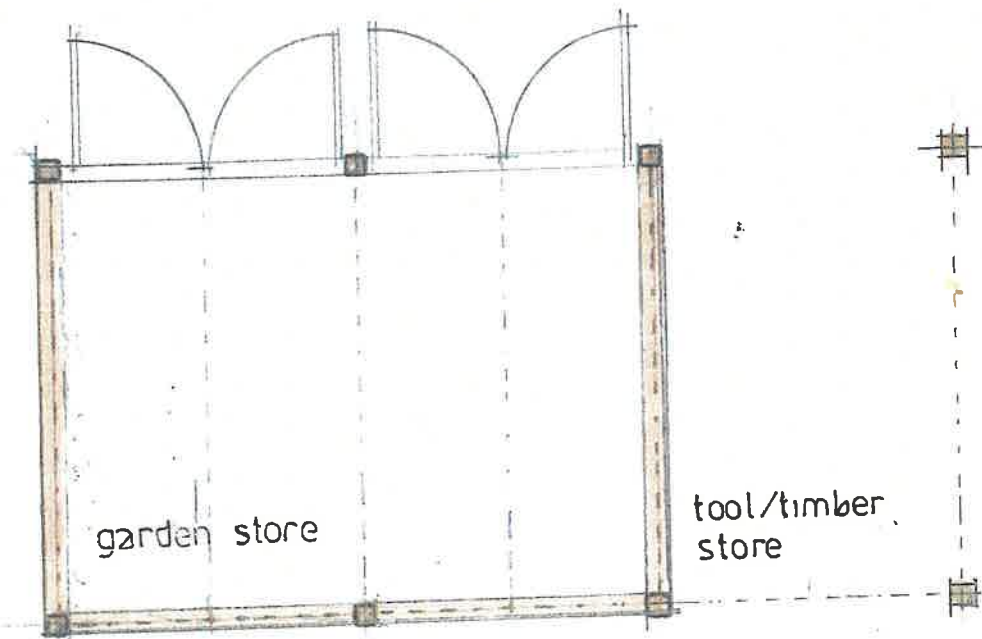

FLOOR PLAN

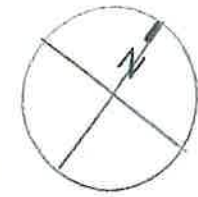

TEKTON DPW
Architects & Designers

12 STATION ROAD LONDON W7 3JE

Tel : 0208 840 7300
Email : tekton.dpw@btconnect.com

Site
LIGHTWOODS, TROUTSTREAM WAY, LOUDWATER,
RICKMANSWORTH, WD3 4LQ.

Drawing Title
GARDEN BUILDING
PROPOSED FLOOR & ROOF PLAN

Scale 1:100 @ A3 Date April 2022

Drawing No. 21/486/GB/P/01 Revision