



01 EXISTING GROUND FLOOR PLAN
00 1:55

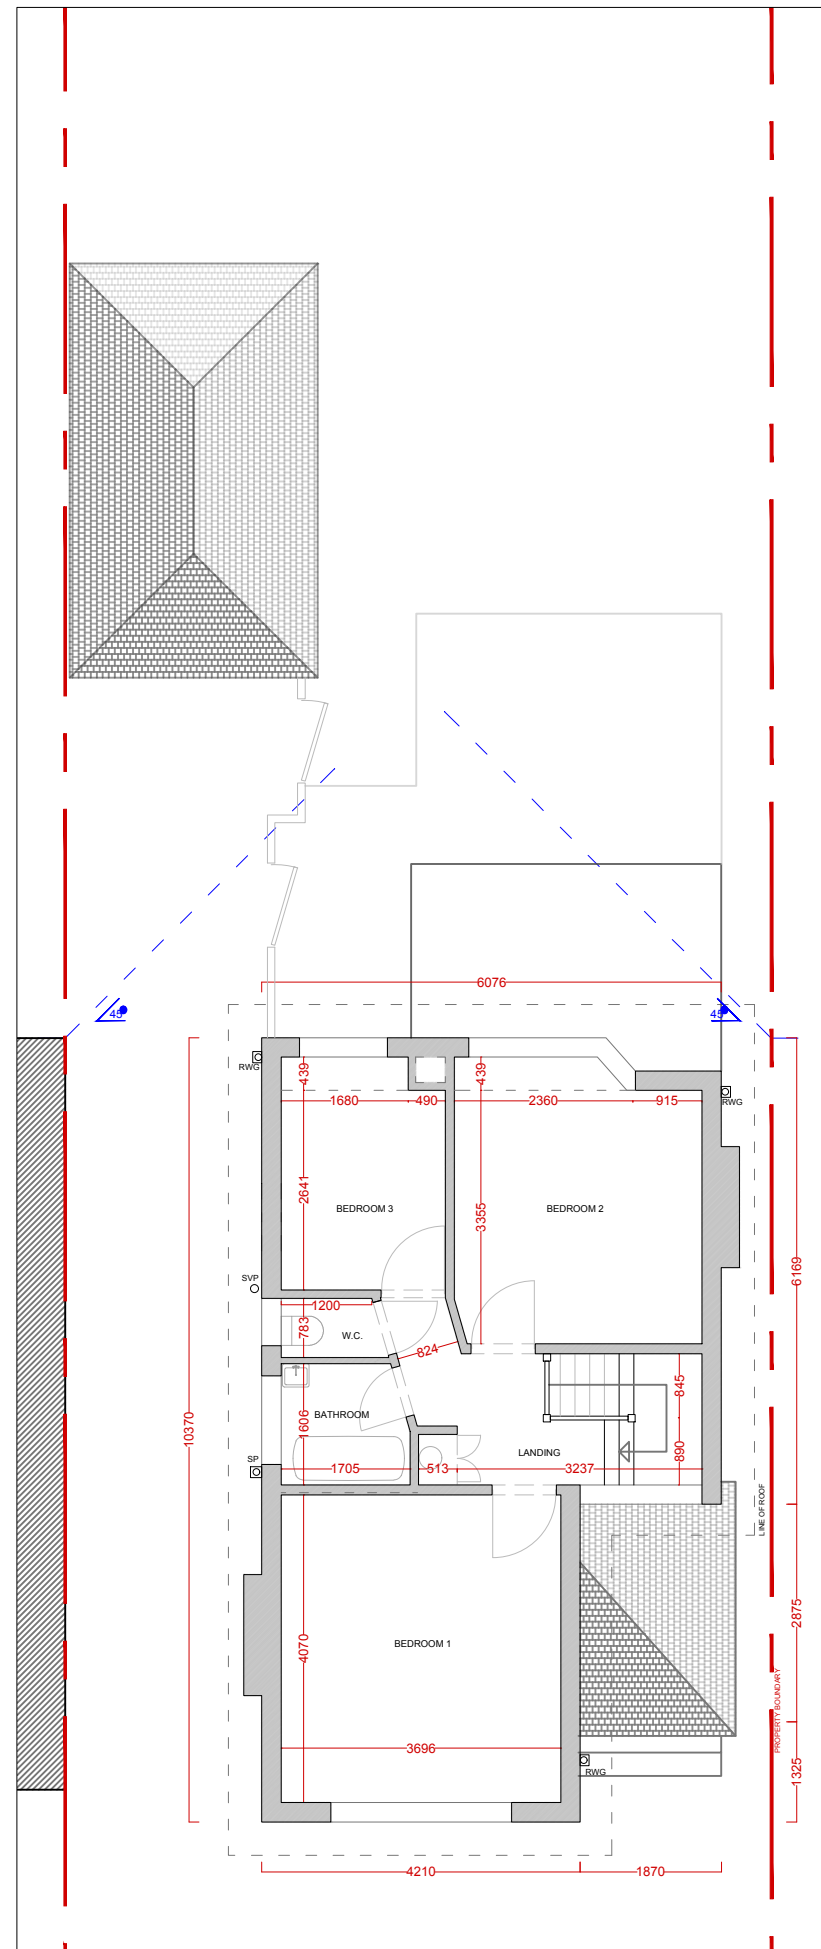

02 EXISTING FIRST FLOOR PLAN
00 1:50

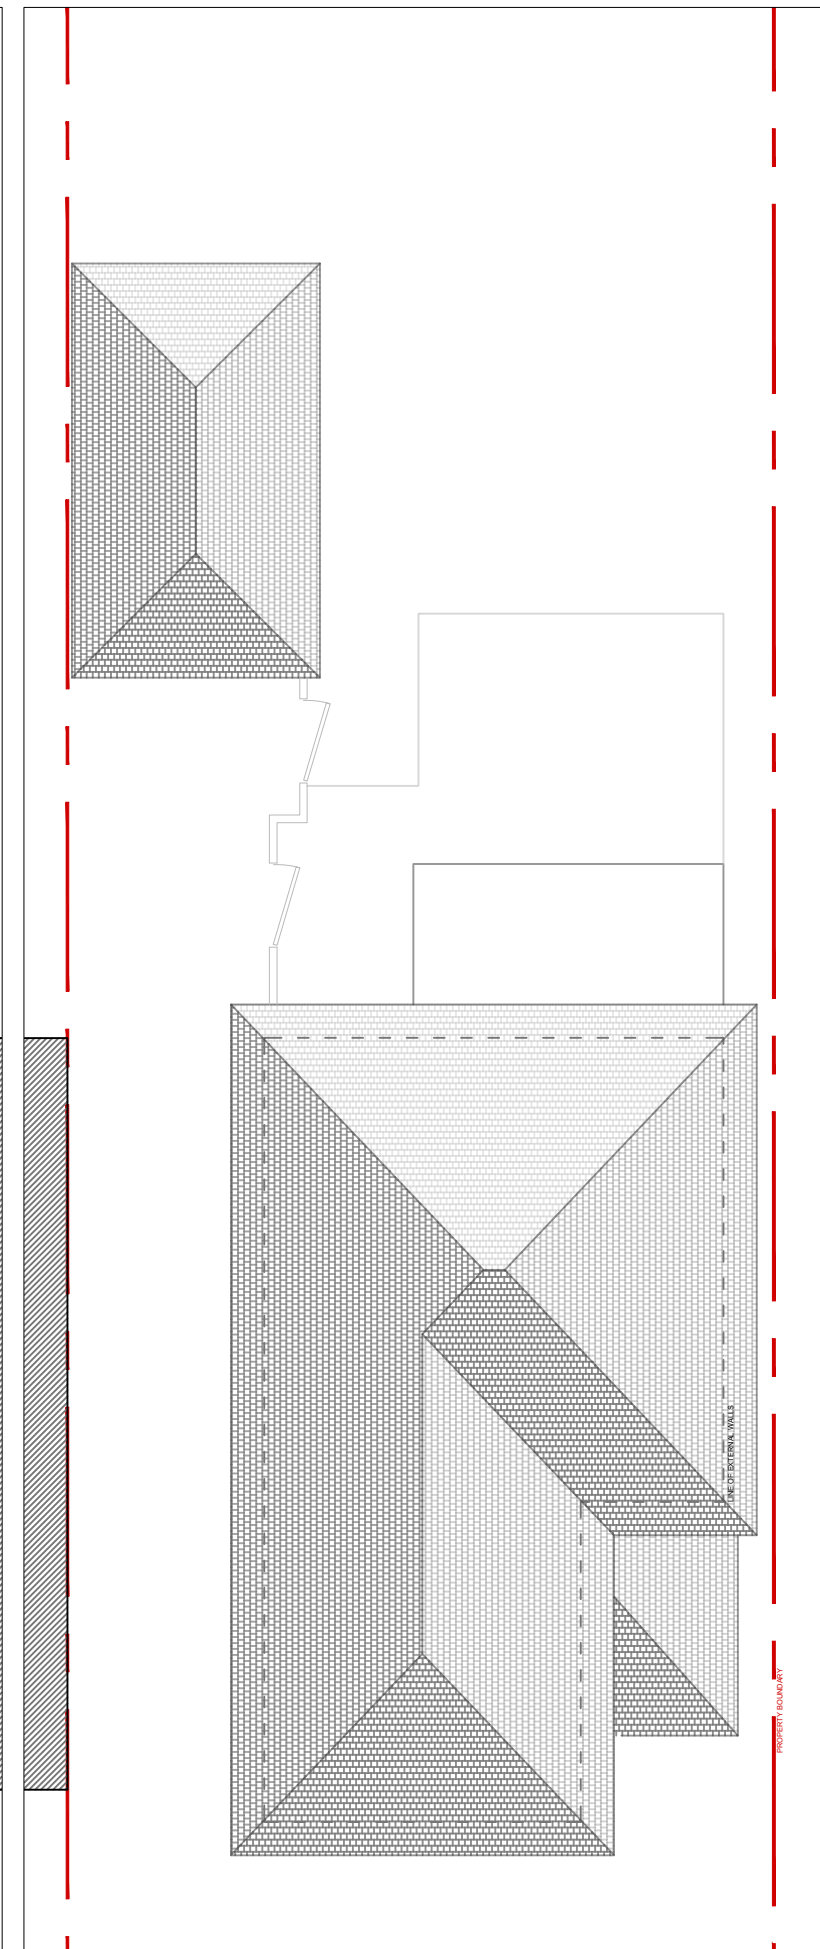

03 EXISTING ROOF PLAN
00 1:50

NEW CONSTRUCTION



COHABIT DESIGN COOPERATIVE			
4 TWEEDDALE GROVE_ICKENHAM_UB108TT t: +44(0)788 447 0033 e: cohabit.design@gmail.com			
PROJECT	74 HILLCROFT CRESCENT_OXHEY HALL EXTENSION & REFURBISHMENT		
TITLE	FIRST FLR FRONT EXT'_PROPOSED PLANS		
CLIENT	M KOLESNIKOW + M NIRLEN		
DATE	APR 2022	DWG NO	PR01-PR03
SCALE	1:100	REVISION	00