



01 PROPOSED GROUND FLOOR PLAN
00 1:100

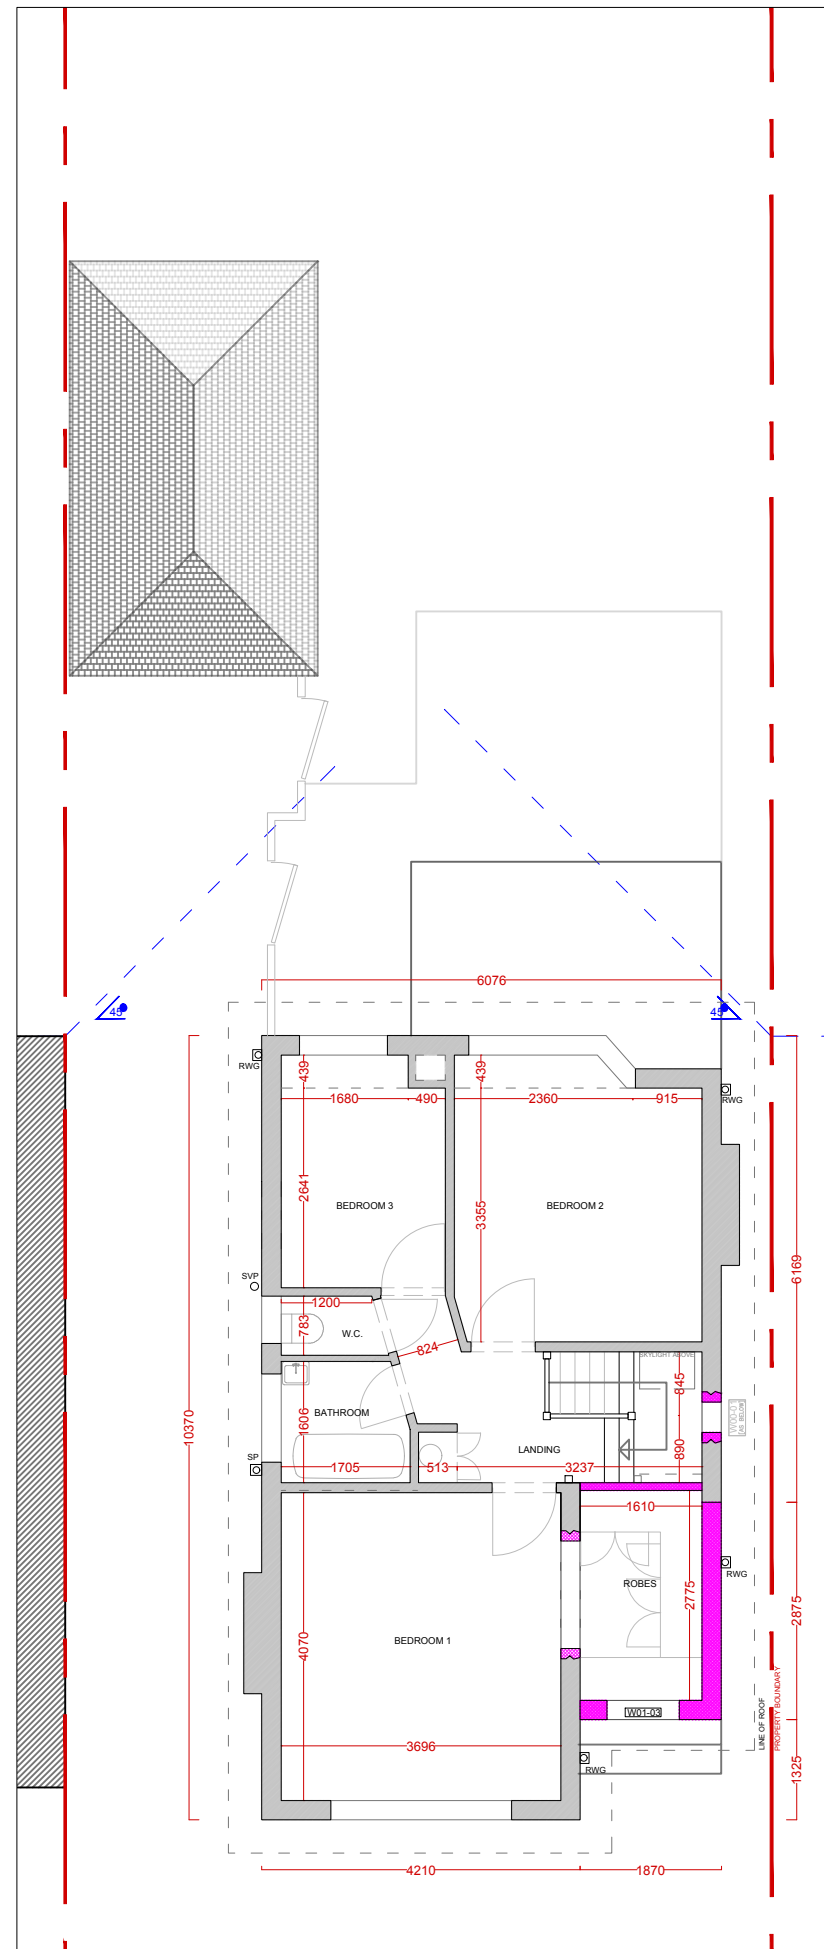

02 PROPOSED FIRST FLOOR PLAN
00 1:100

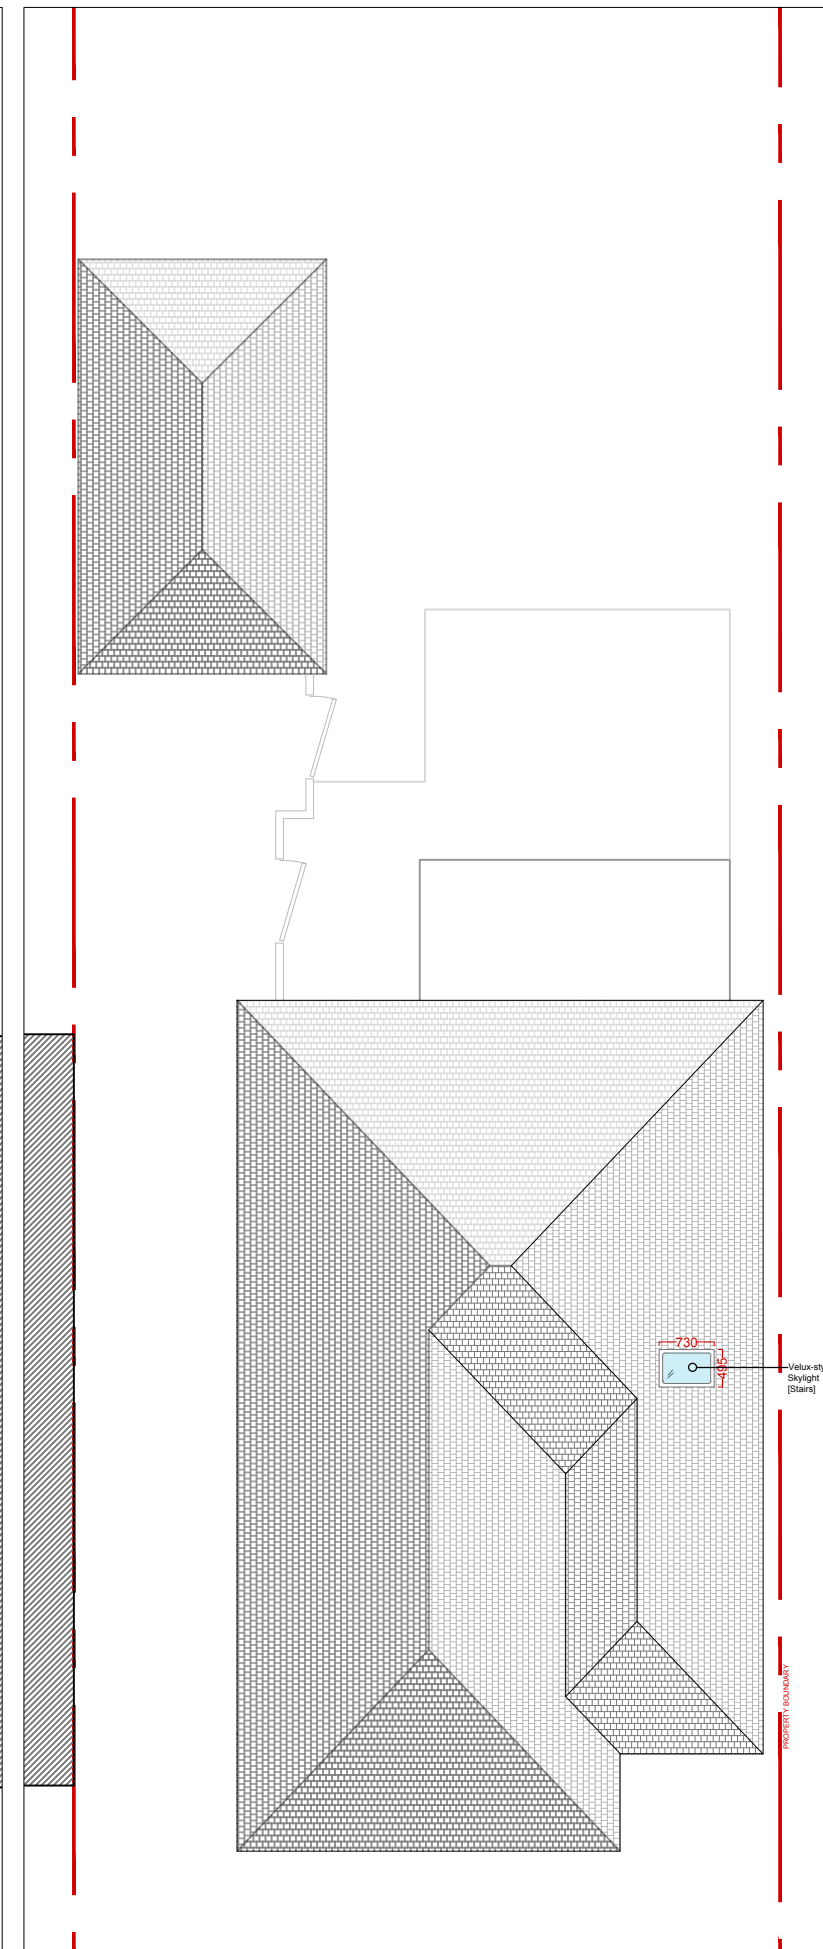

03 PROPOSED ROOF PLAN
00 1:100

NEW CONSTRUCTION

COHABIT DESIGN COOPERATIVE

4 TWEEDDALE GROVE_ICKENHAM_UB108TT
t: +44(0)788 447 0033 e: cohabit.design@gmail.com

PROJECT 74 HILLCROFT CRESCENT_OXHEY HALL
EXTENSION & REFURBISHMENT

TITLE FIRST FLR FRONT EXT'_PROPOSED PLANS

CLIENT M KOLESNIKOW + M NIRLEN

DATE APR 2022 DWG NO PR01-PR03

SCALE 1:100 REVISION 00