

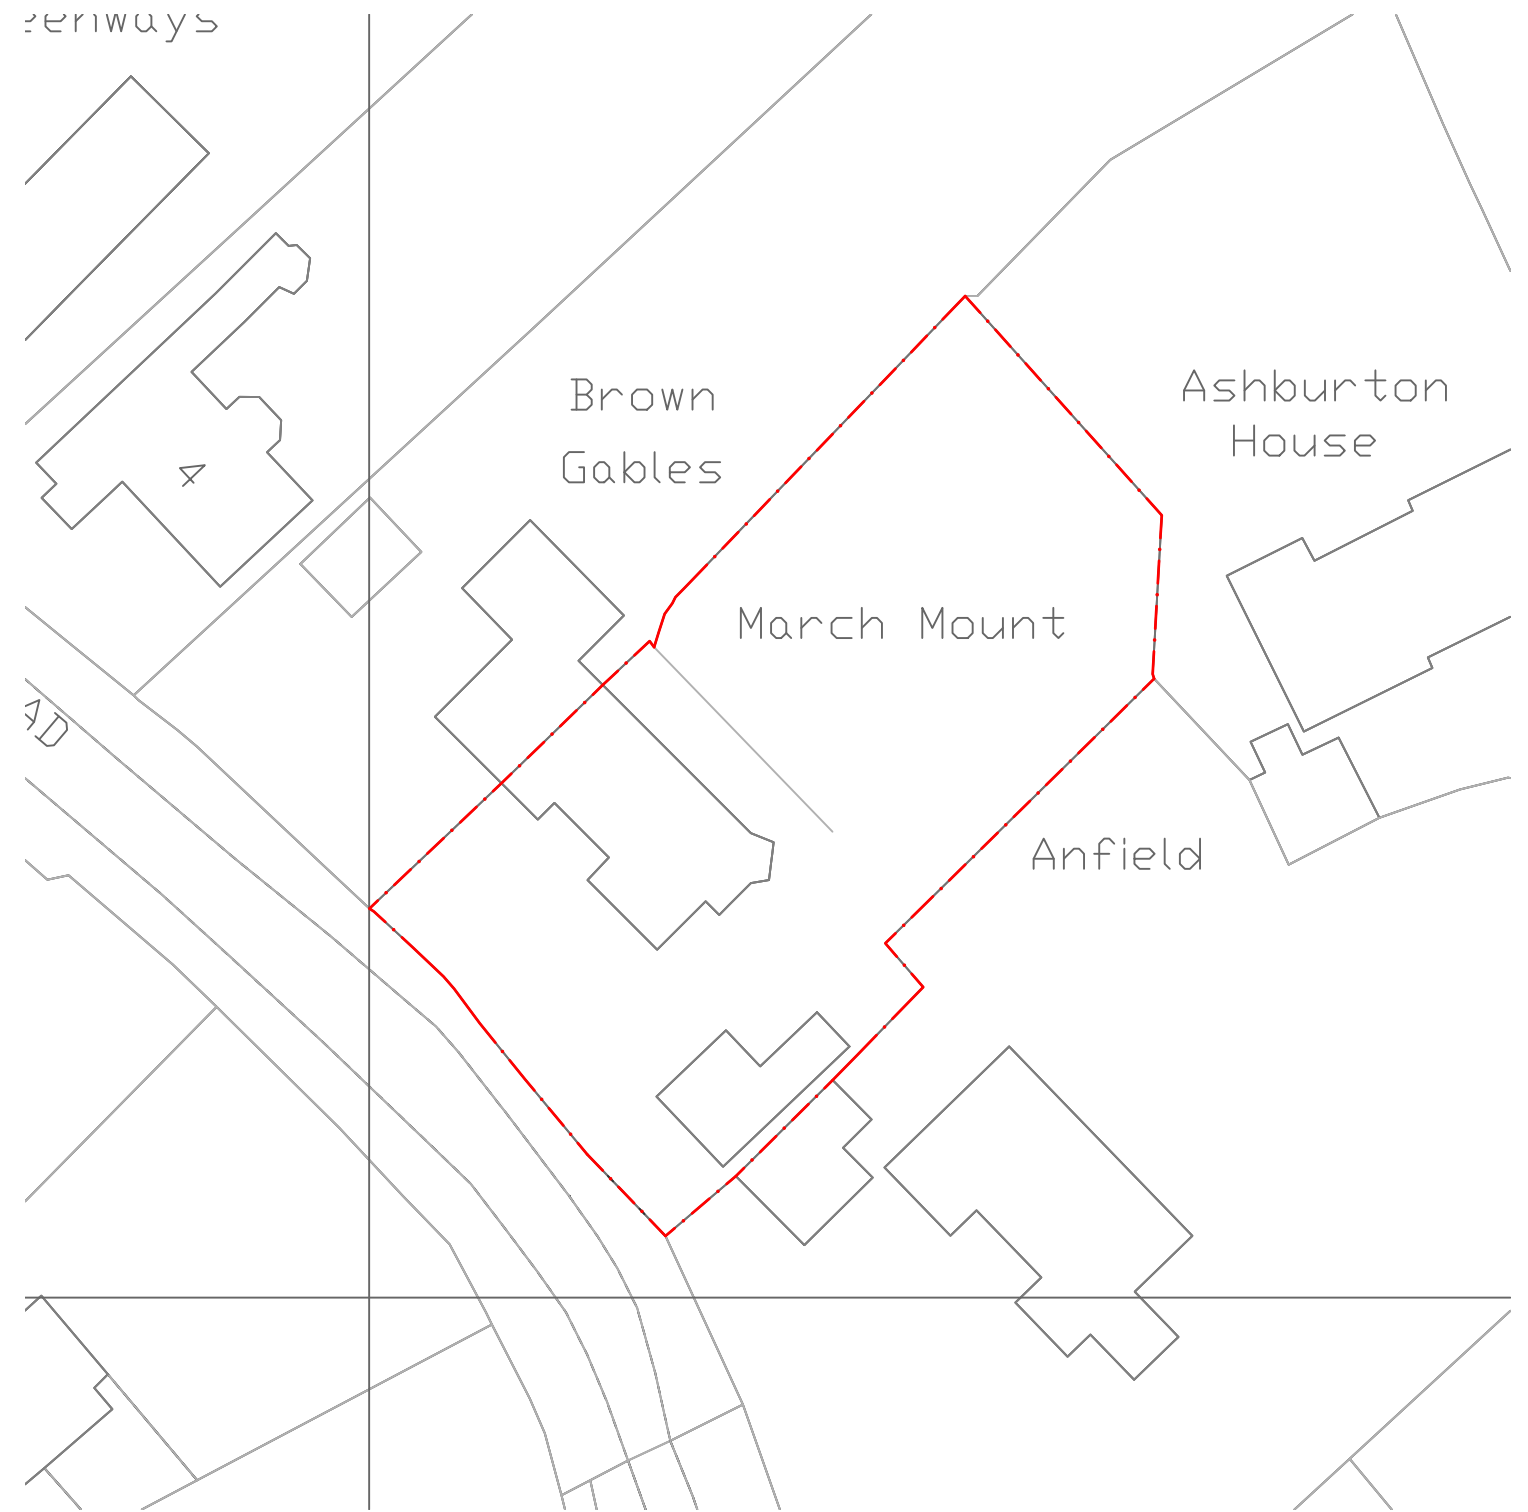
 


EXISTING:
LOCATION PLAN

 

EXISTING:
SITE PLAN

 

Orientation: 	Project: MARCHMOUNT, BURFIELD ROAD, CHORLEYWOOD, HERTFORDSHIRE WD3 5NS	Date: JAN. 2022	Client: SHURVILLE
	Drawing: EXISTING: SITE LOCATIONS PLANS	Scale: 1:1250, 1:500@ A3	Job No: 21-1233-SHU
		Drawing No: E-001	Rev: -