

Job Title:
Mains of Crommey


Drawing Title:
EXISTING
 Ground Floor Plan

Drawing Status:
MEASURED SURVEY

Drawing Number:
F2040_2_L(MS) 001

Scale: 1:200@A3 Date: June 2021 Drawn: LA Reviewed:

Revisions:

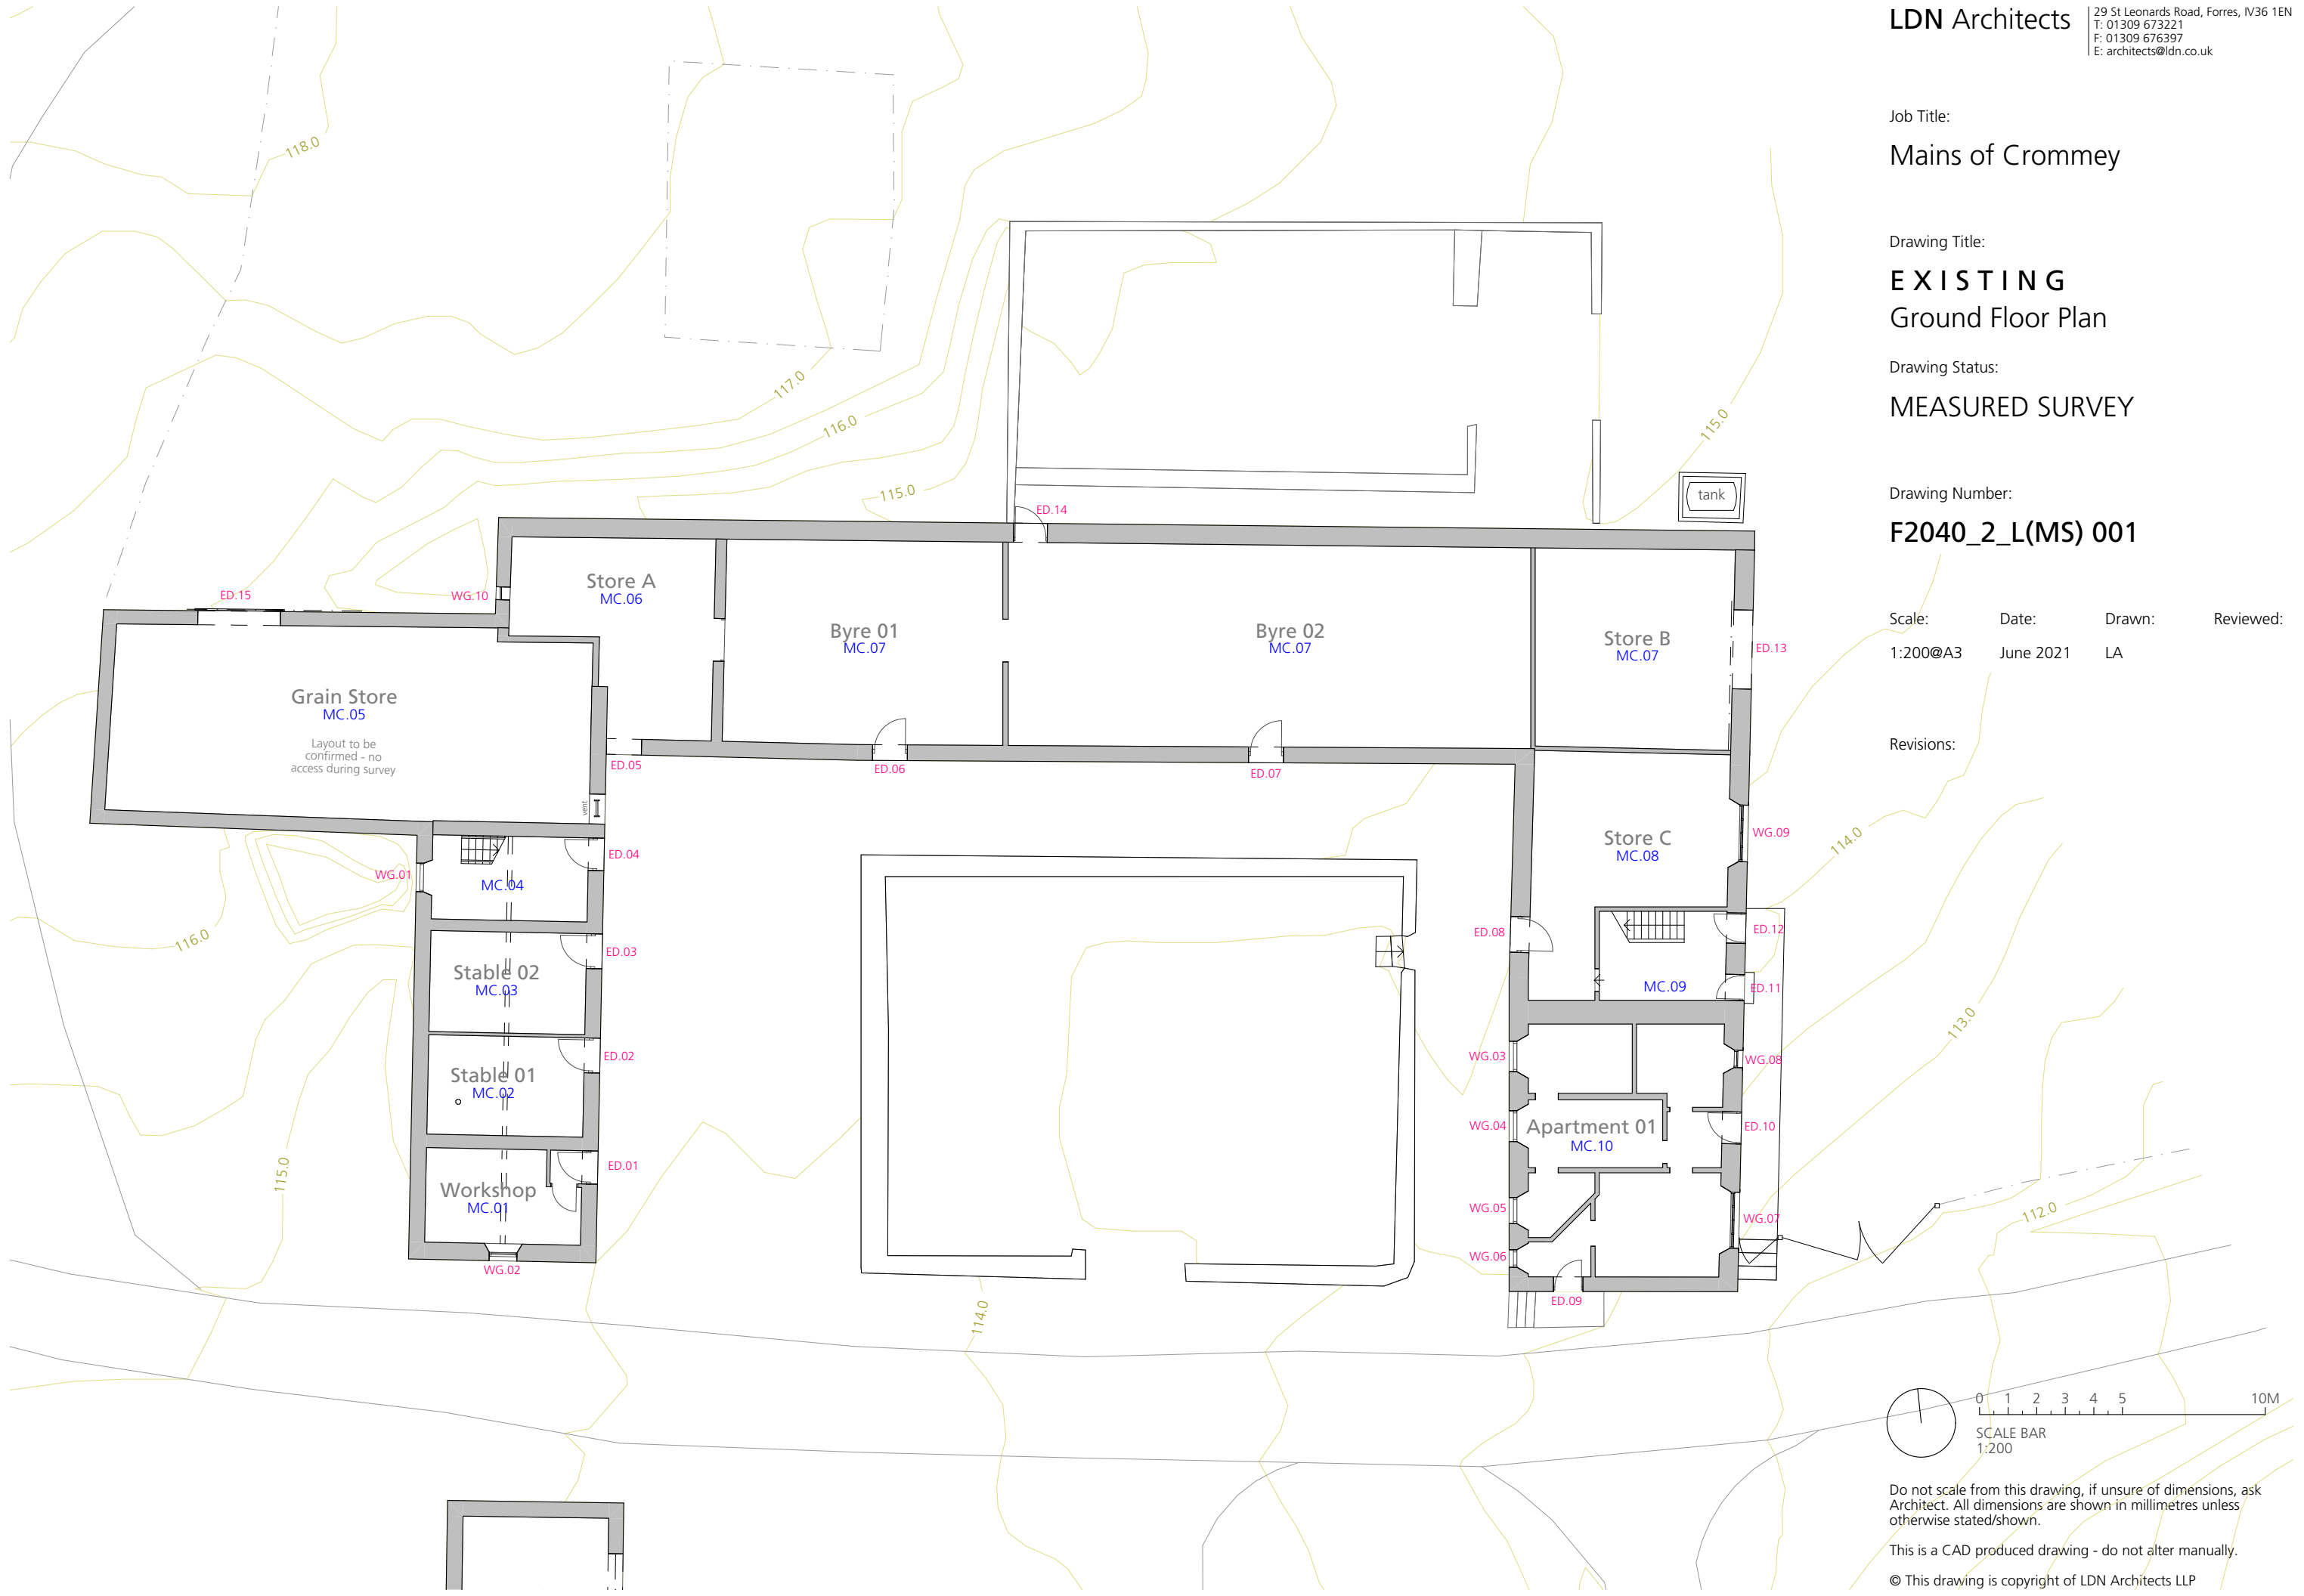

Do not scale from this drawing, if unsure of dimensions, ask Architect. All dimensions are shown in millimetres unless otherwise stated/shown.

This is a CAD produced drawing - do not alter manually.

© This drawing is copyright of LDN Architects LLP