

Job Title:

Mains of Crommey

Drawing Title:

EXISTING
First Floor Plan

Drawing Status:

MEASURED SURVEY


Drawing Number:

F2040_2_L(MS) 002

Scale: Date: Drawn: Reviewed:

1:200@A3 June 2021 LA

Revisions:

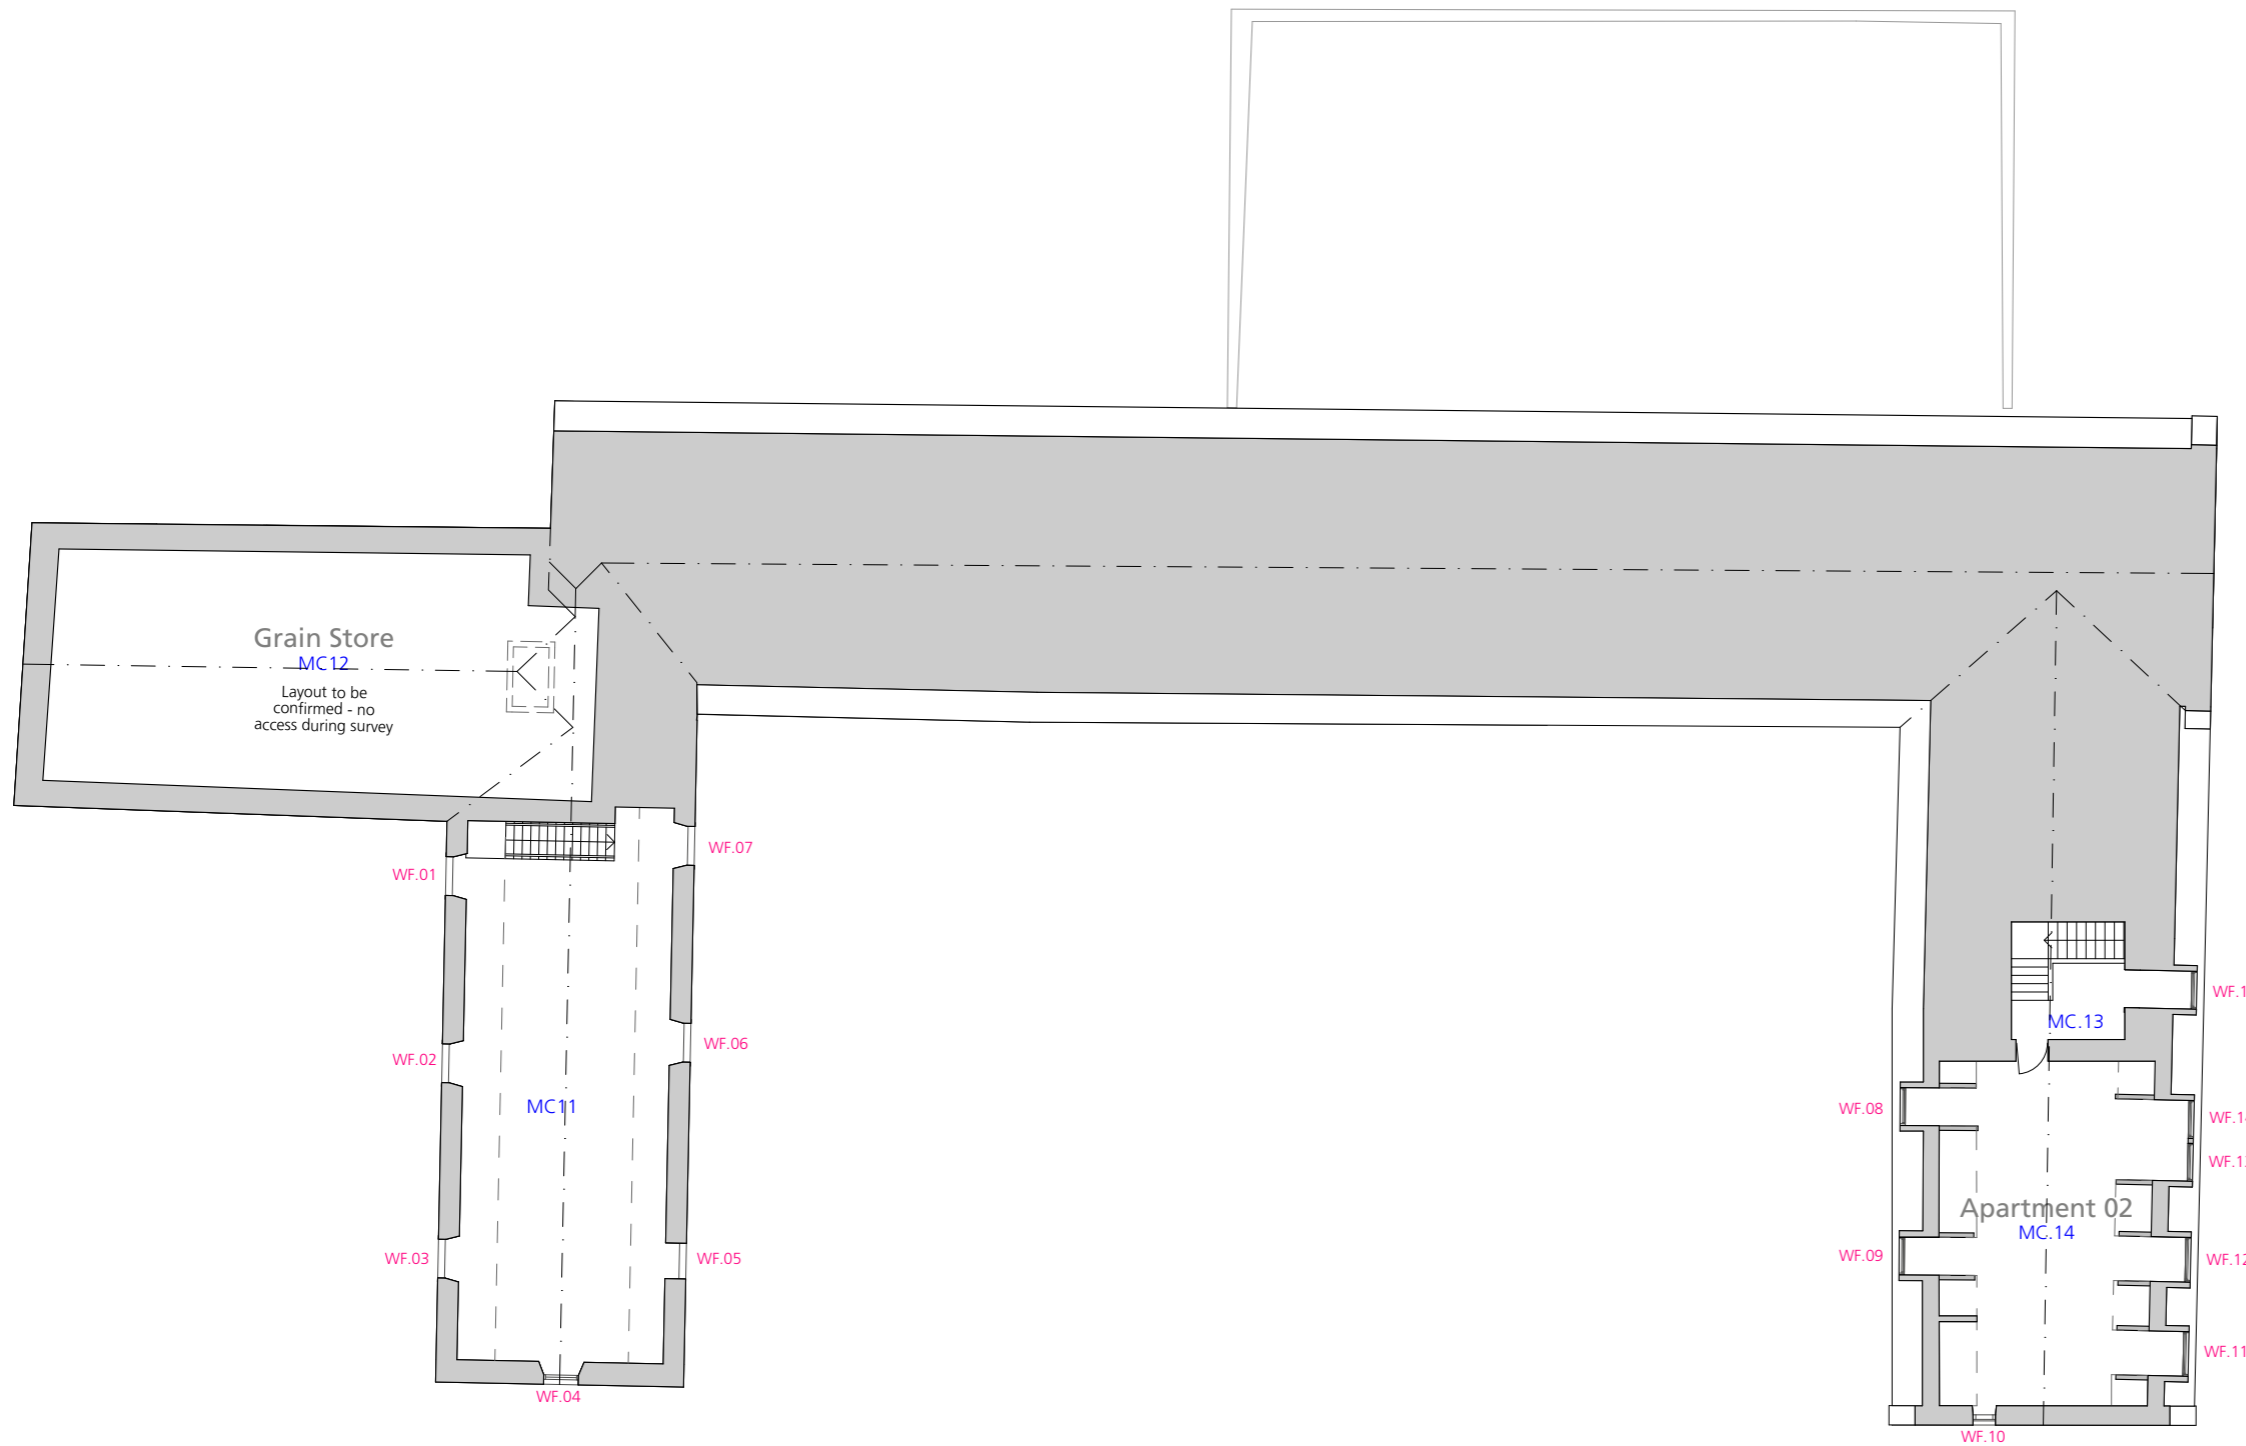

Do not scale from this drawing, if unsure of dimensions, ask Architect. All dimensions are shown in millimetres unless otherwise stated/shown.

This is a CAD produced drawing - do not alter manually.

© This drawing is copyright of LDN Architects LLP