

Job Title:  
**Mains of Crommey**


Drawing Title:  
**PROPOSED DOWNTAKINGS**  
 Ground Floor Plan

Drawing Status:  
**PLANNING APPLICATION**

Drawing Number:  
**F2040\_2\_L(D-) 001**

Scale: 1:200@A3      Date: June 2021      Drawn: LA      Reviewed:

Revisions:

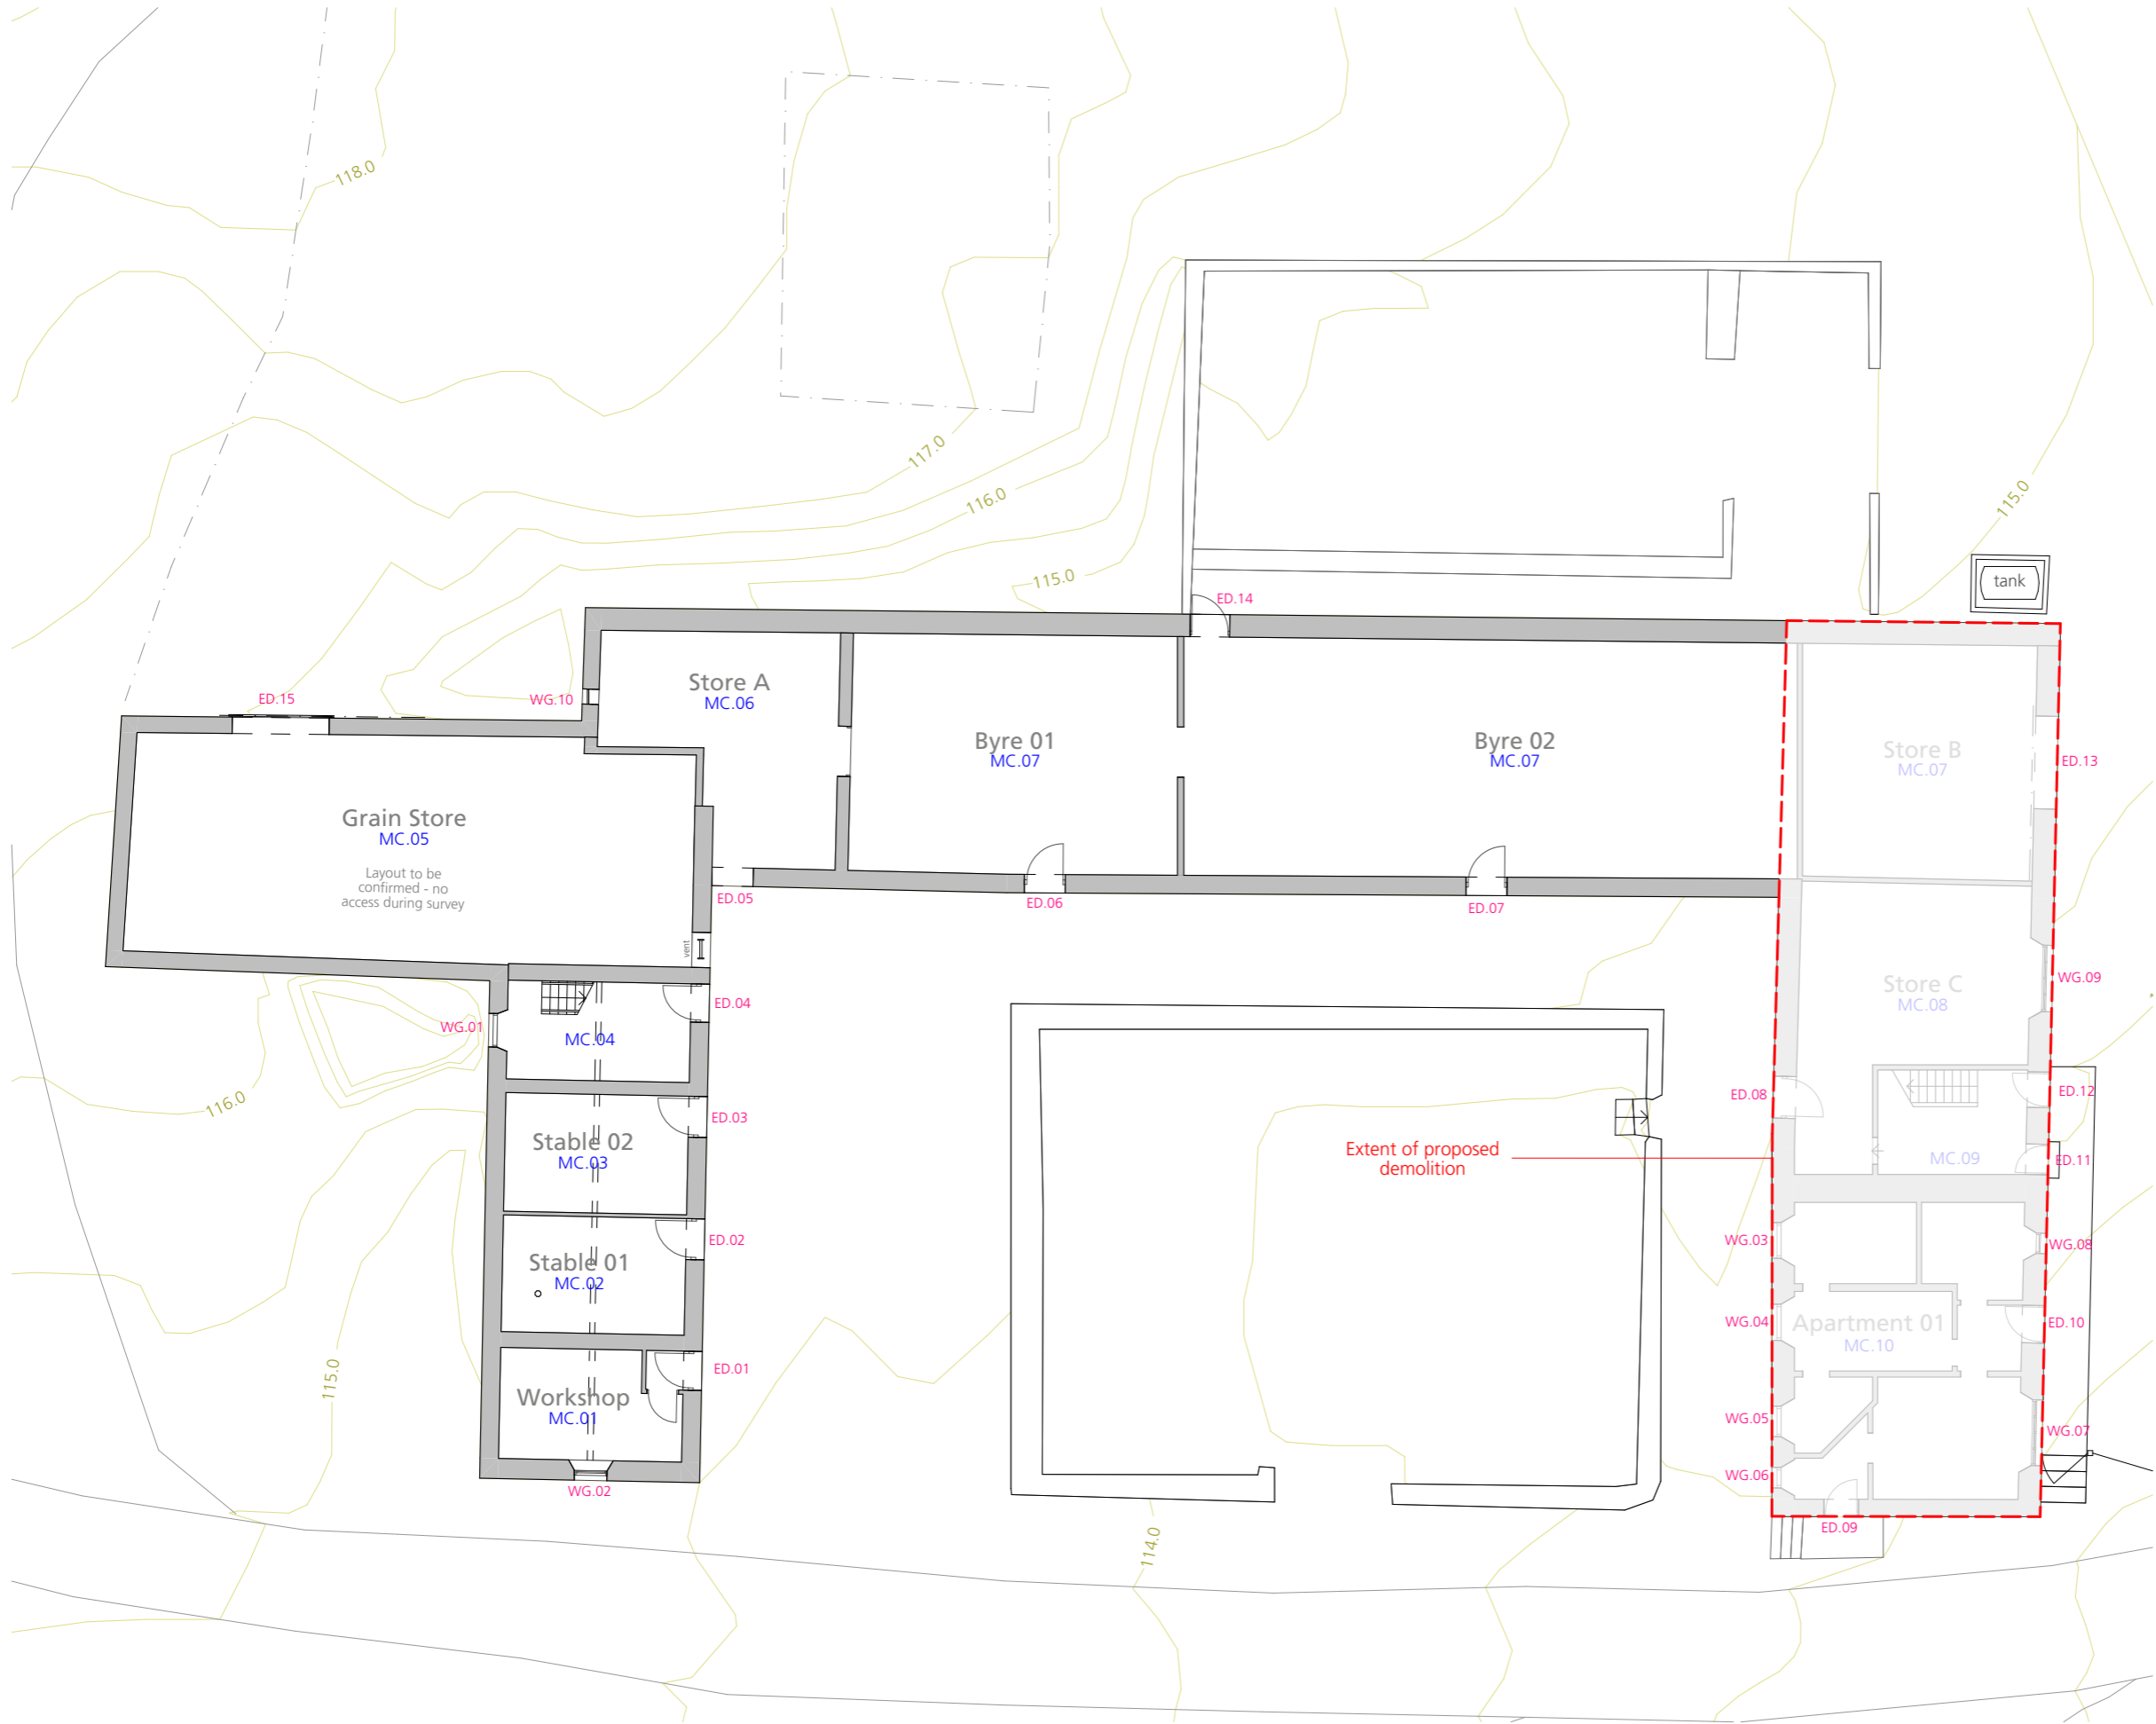

Do not scale from this drawing, if unsure of dimensions, ask Architect. All dimensions are shown in millimetres unless otherwise stated/shown.

This is a CAD produced drawing - do not alter manually.

© This drawing is copyright of LDN Architects LLP