
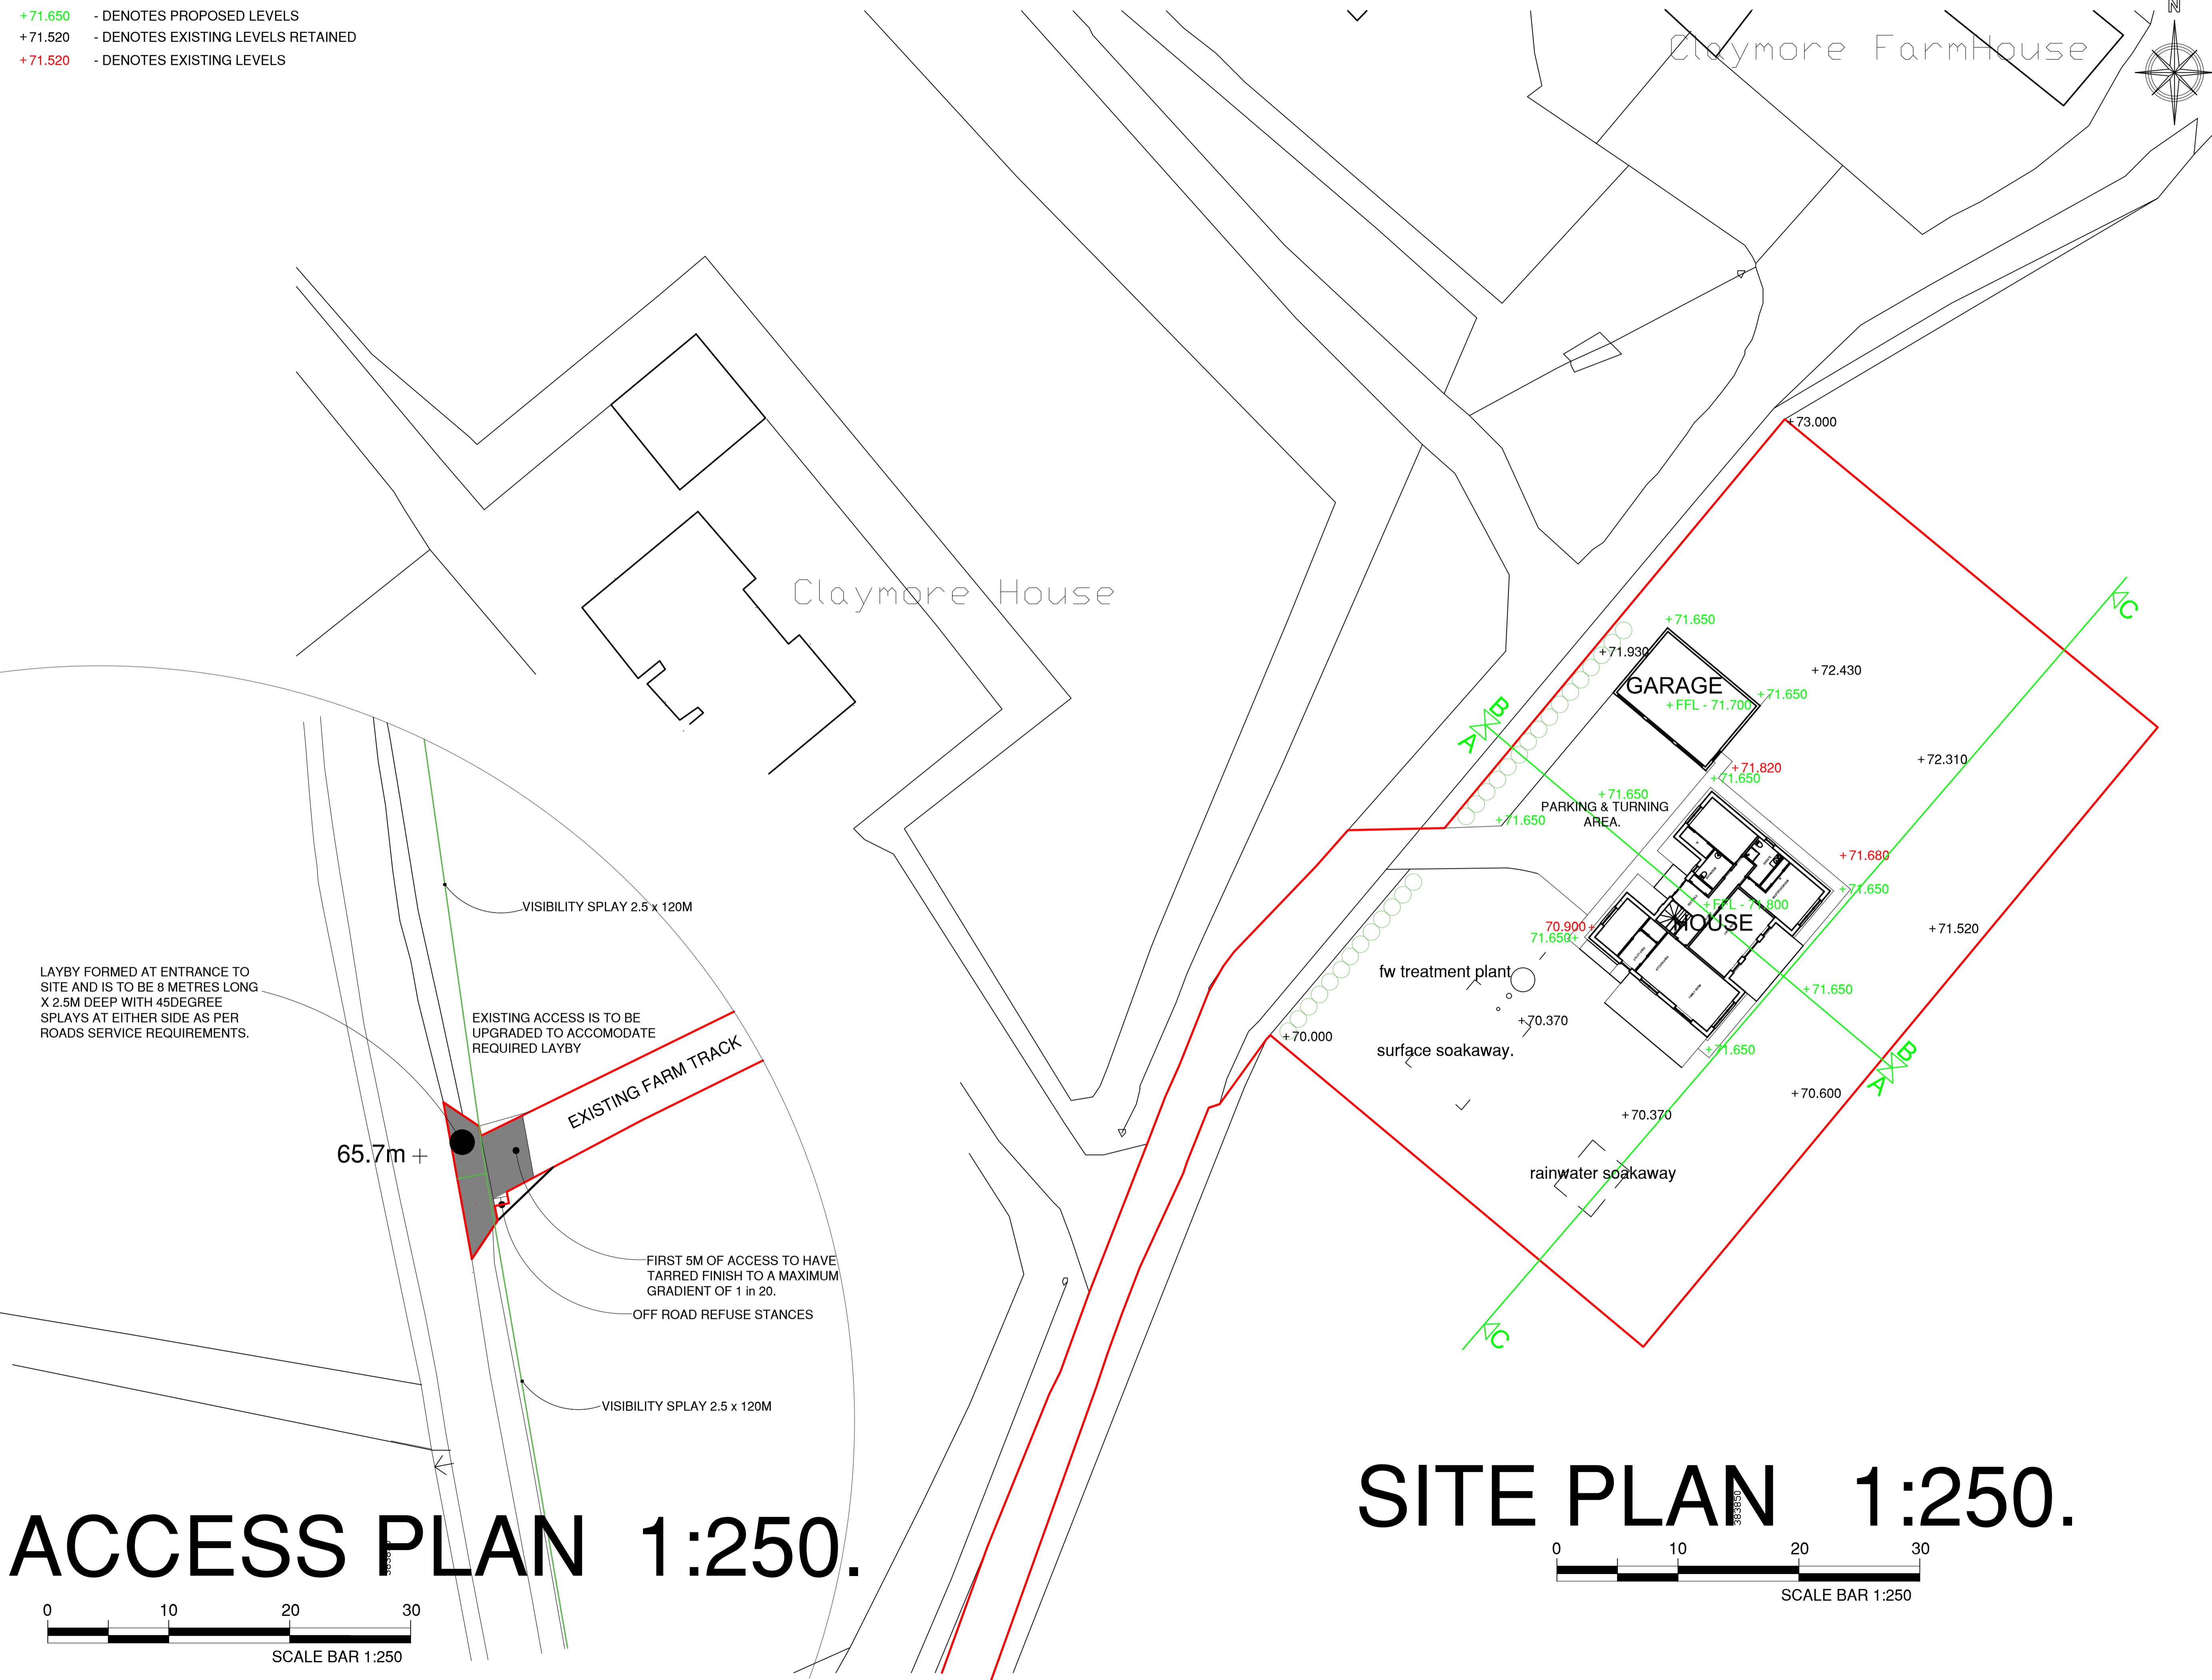


- +71.650 - DENOTES PROPOSED LEVELS
- +71.520 - DENOTES EXISTING LEVELS RETAINED
- +71.520 - DENOTES EXISTING LEVELS

COM REGULATIONS HAVE BEEN TAKEN INTO CONSIDERATION DURING THE DESIGN PROCESS AND WHERE IT IS PRACTICAL ANY RISK TO HEALTH & SAFETY DURING BUILDING HAS BEEN MINIMISED.

ON SUBMISSION OF A CERTIFICATE OF COMPLETION IN THE COURSE OF A CERTIFICATE FOR THE ELECTRICAL INSTALLATION FROM AN APPROVED CERTIFIER OF CONSTRUCTION SHOULD BE SUBMITTED OR ALTERNATIVELY AN ELECTRICAL CERTIFICATE TO BS7671: 2008 AS AMENDED (CLAUSE 6.5.1)

ROOF TRUSSES SHOWN ON ARCHITECTURAL DRAWINGS ARE FOR ILLUSTRATIVE PURPOSES ONLY AND ARE TO BE DESIGNED BY A ROOF TRUSS MANUFACTURER ON A REGISTERED CERTIFICATE OF CONSTRUCTION FROM ON SITE DIMENSIONS SUPPLIED BY MAIN CONTRACTOR & THEN CHECKED ON SITE BY CONTRACTORS PRIOR TO ORDERING OF THE SPECIALLY DESIGNED TRUSSES.

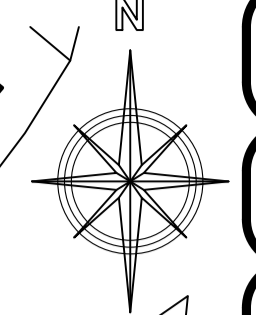

ACCESS PLAN 1:250.

SITE PLAN 1:250.

DATE	No.	AMENDMENTS

Title: PROPOSED DWELLINGHOUSE ON GROUND TO EAST OF CLAYMORE HOUSE, TURRIFF, AB53 4PB
 Client: MR and MRS SMITH
 Date: APRIL 2022
 Scale: AS STATED @ A1.
 Drawing Number: L1164 / PL / 06 rev A.