




FRONT.
EXISTING ELEVATIONS.

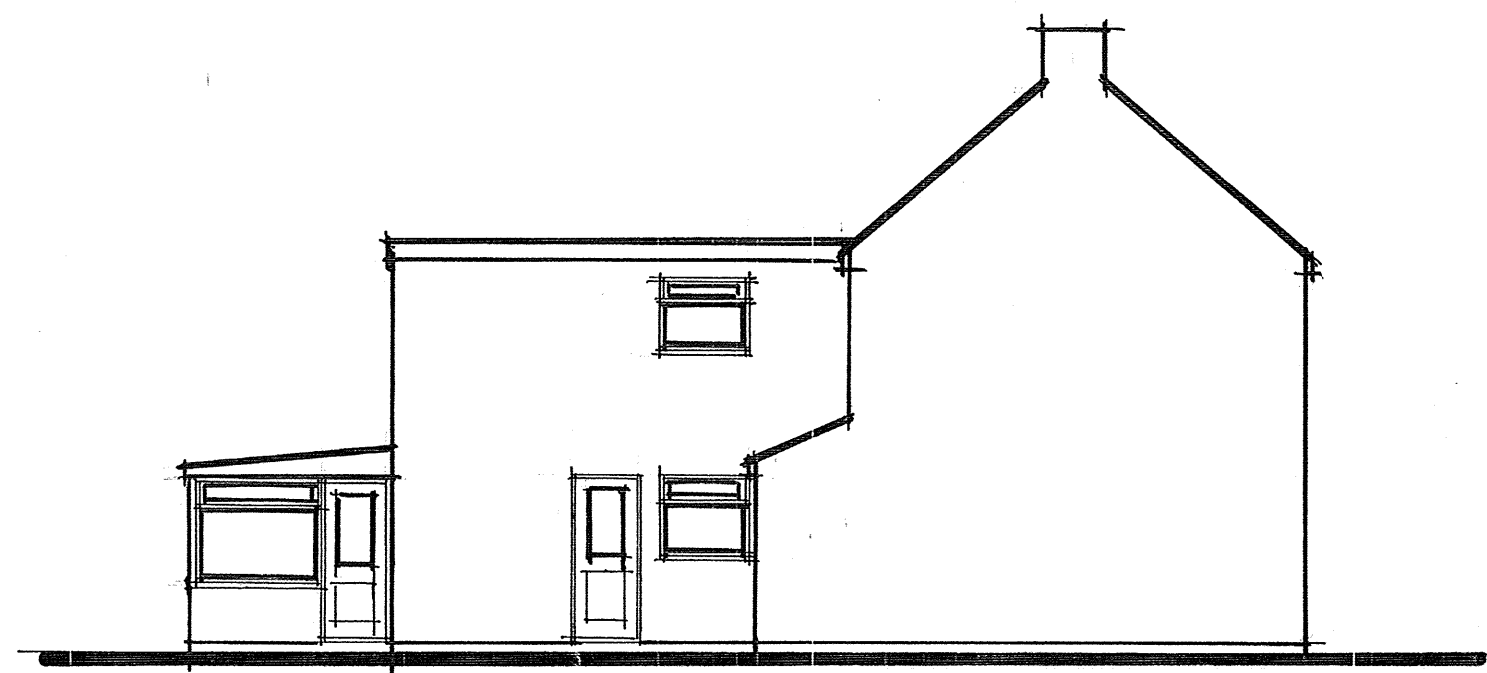


SIDE.

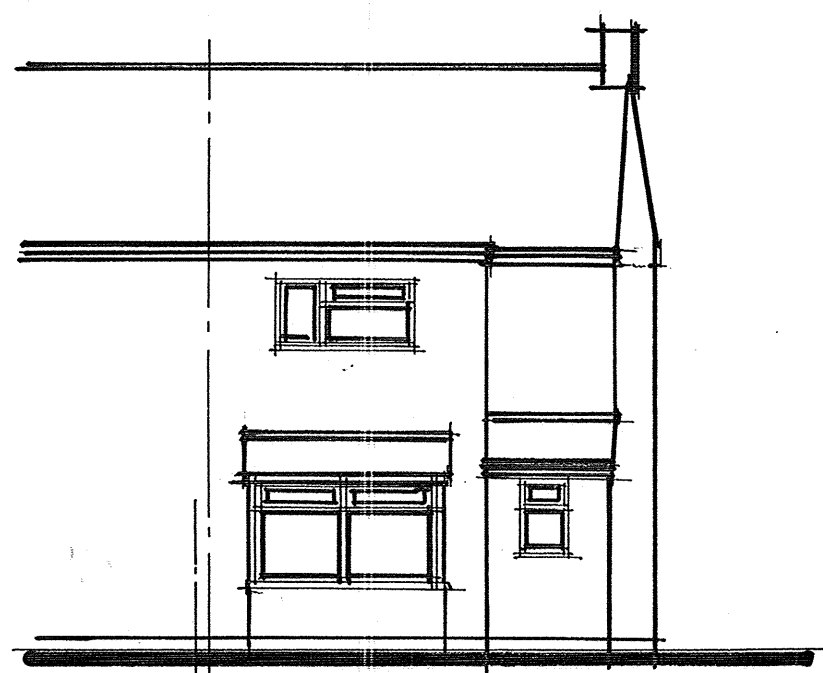

REAR.

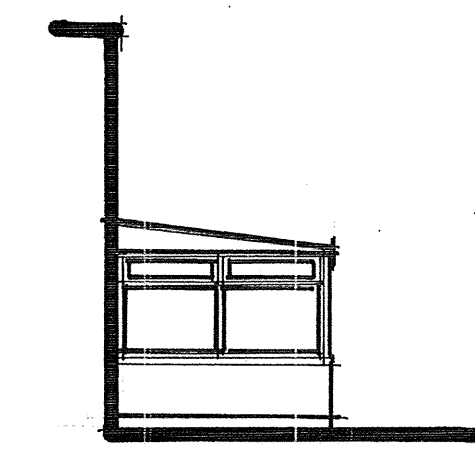


SIDE.

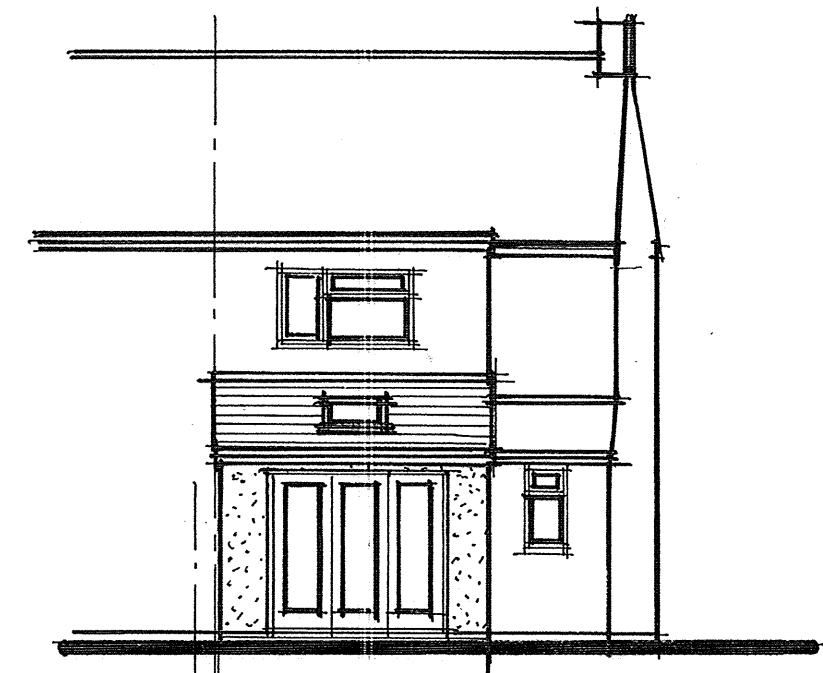


REAR.


PROPOSED ELEVATIONS.

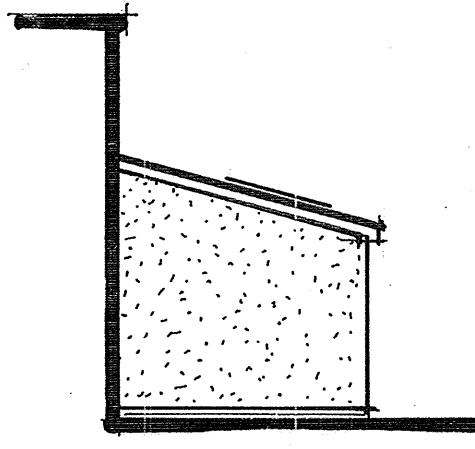


SIDE.

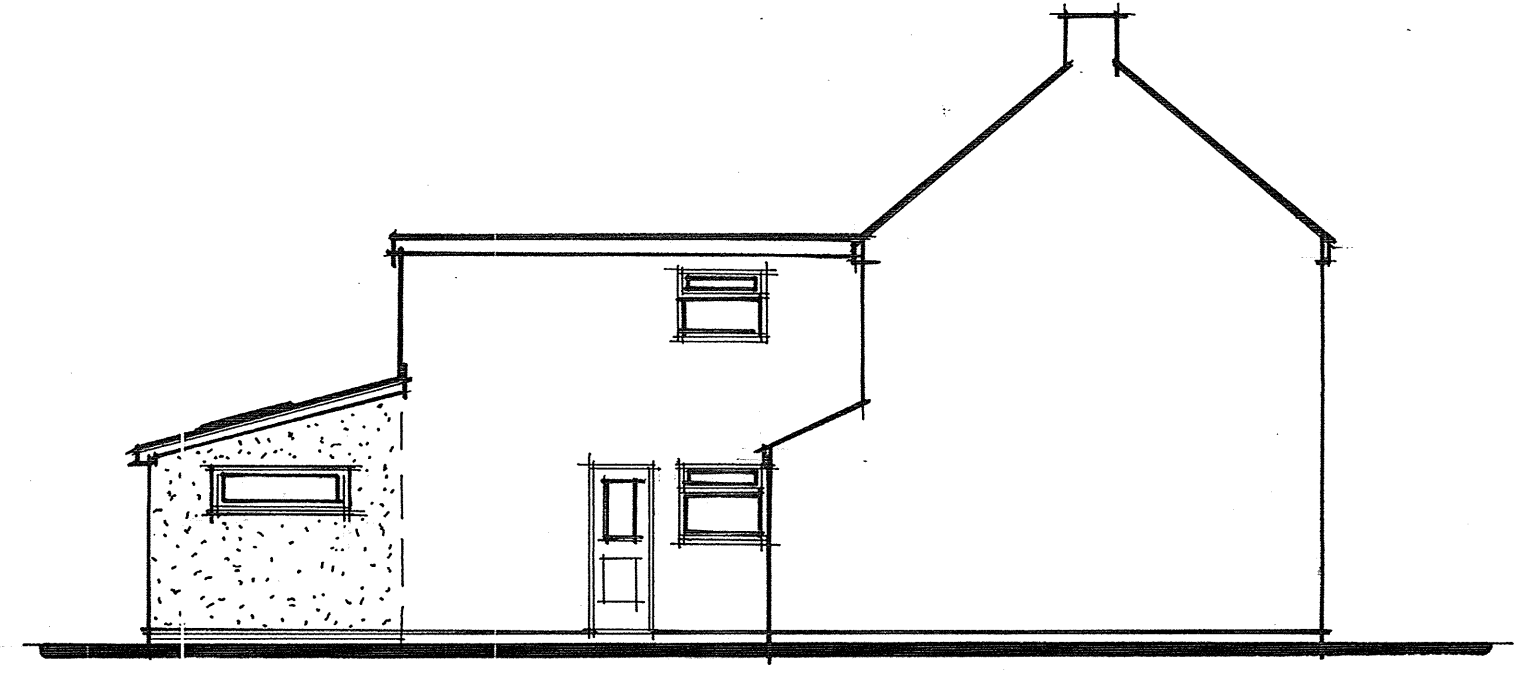


SIDE.

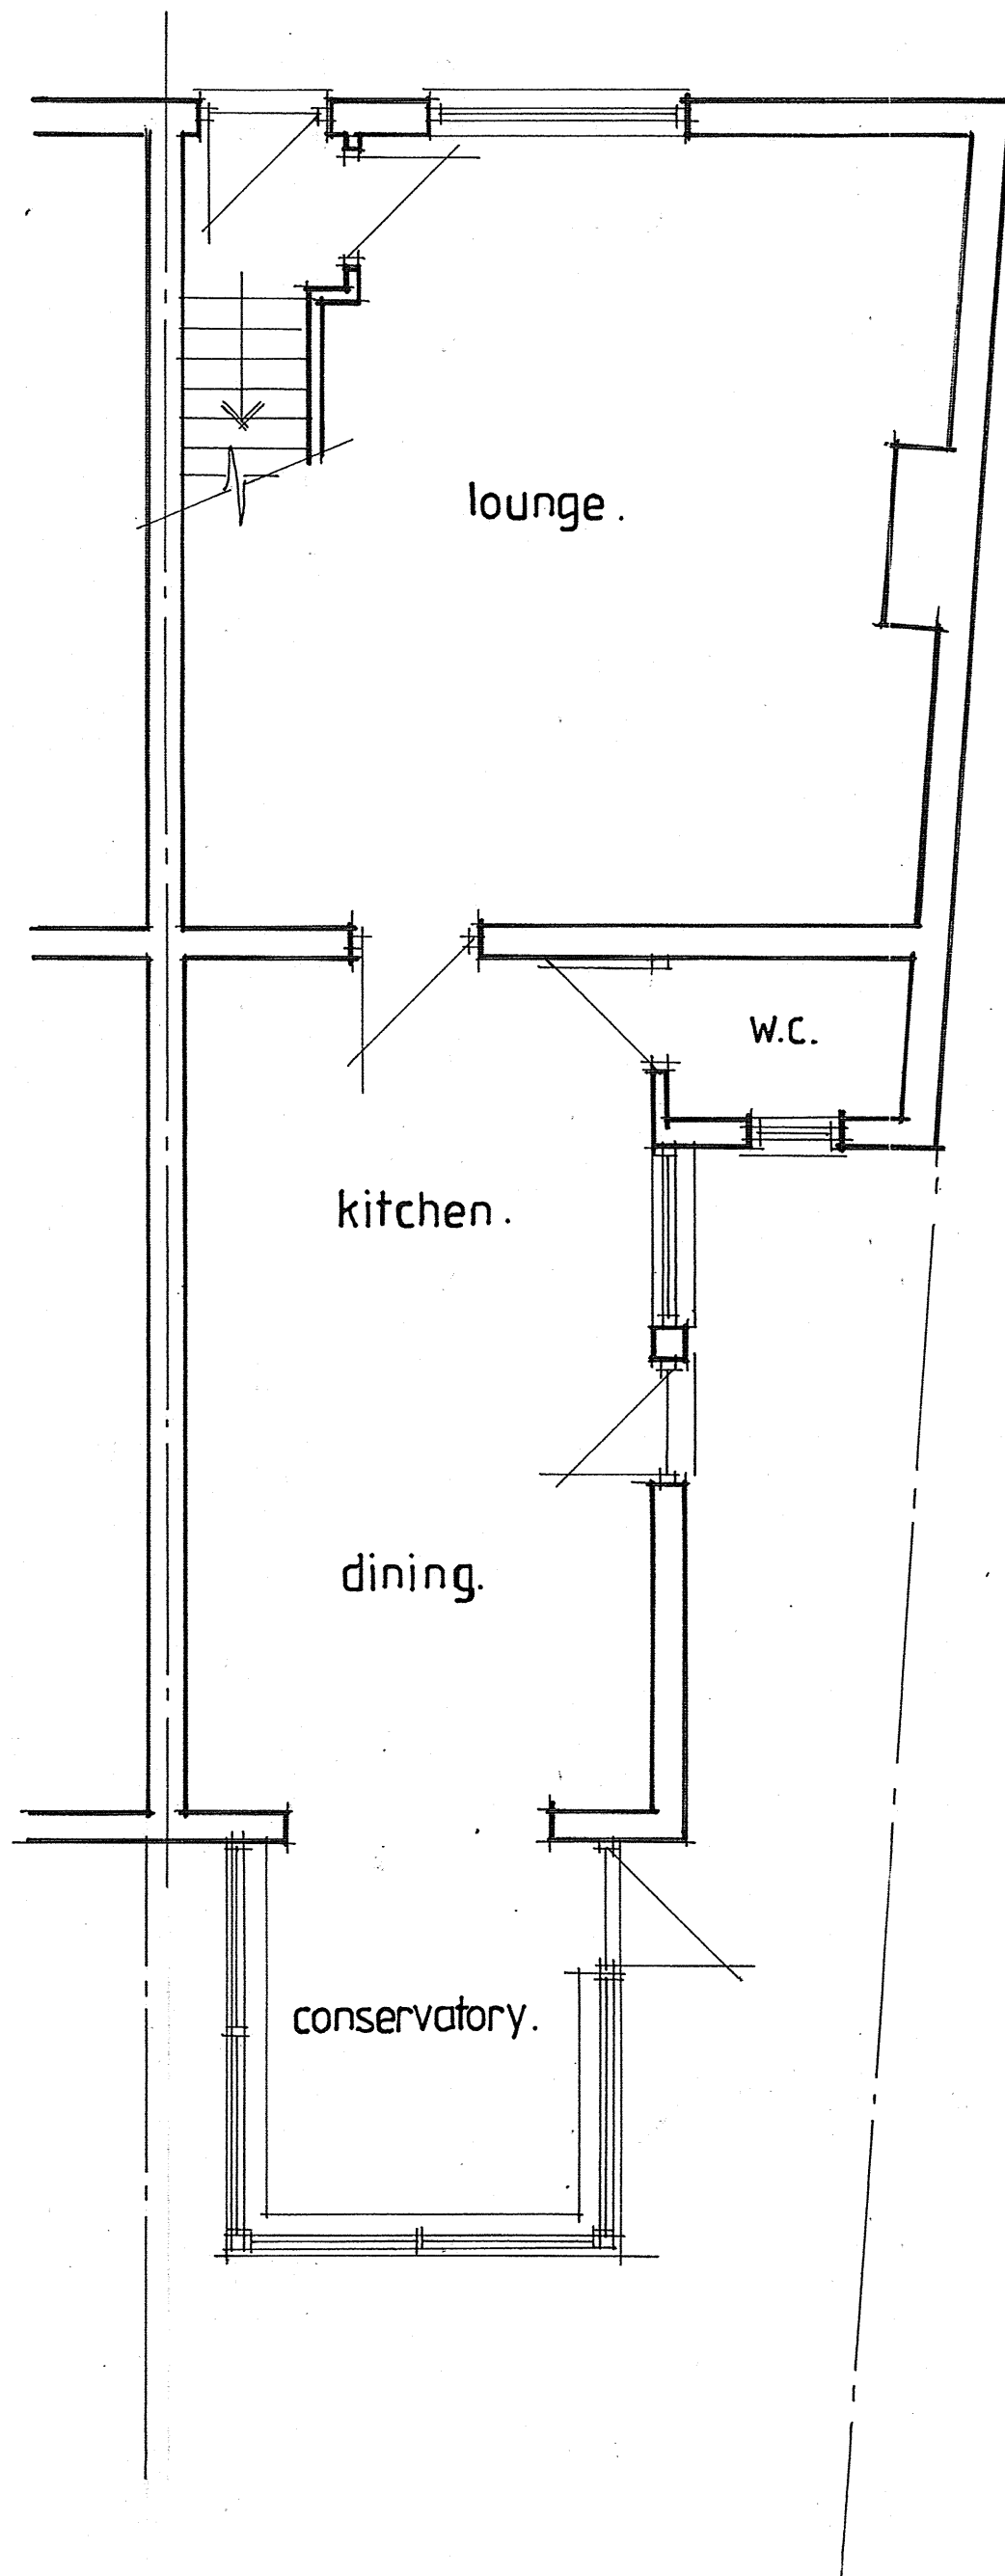


EXISTING PLAN.

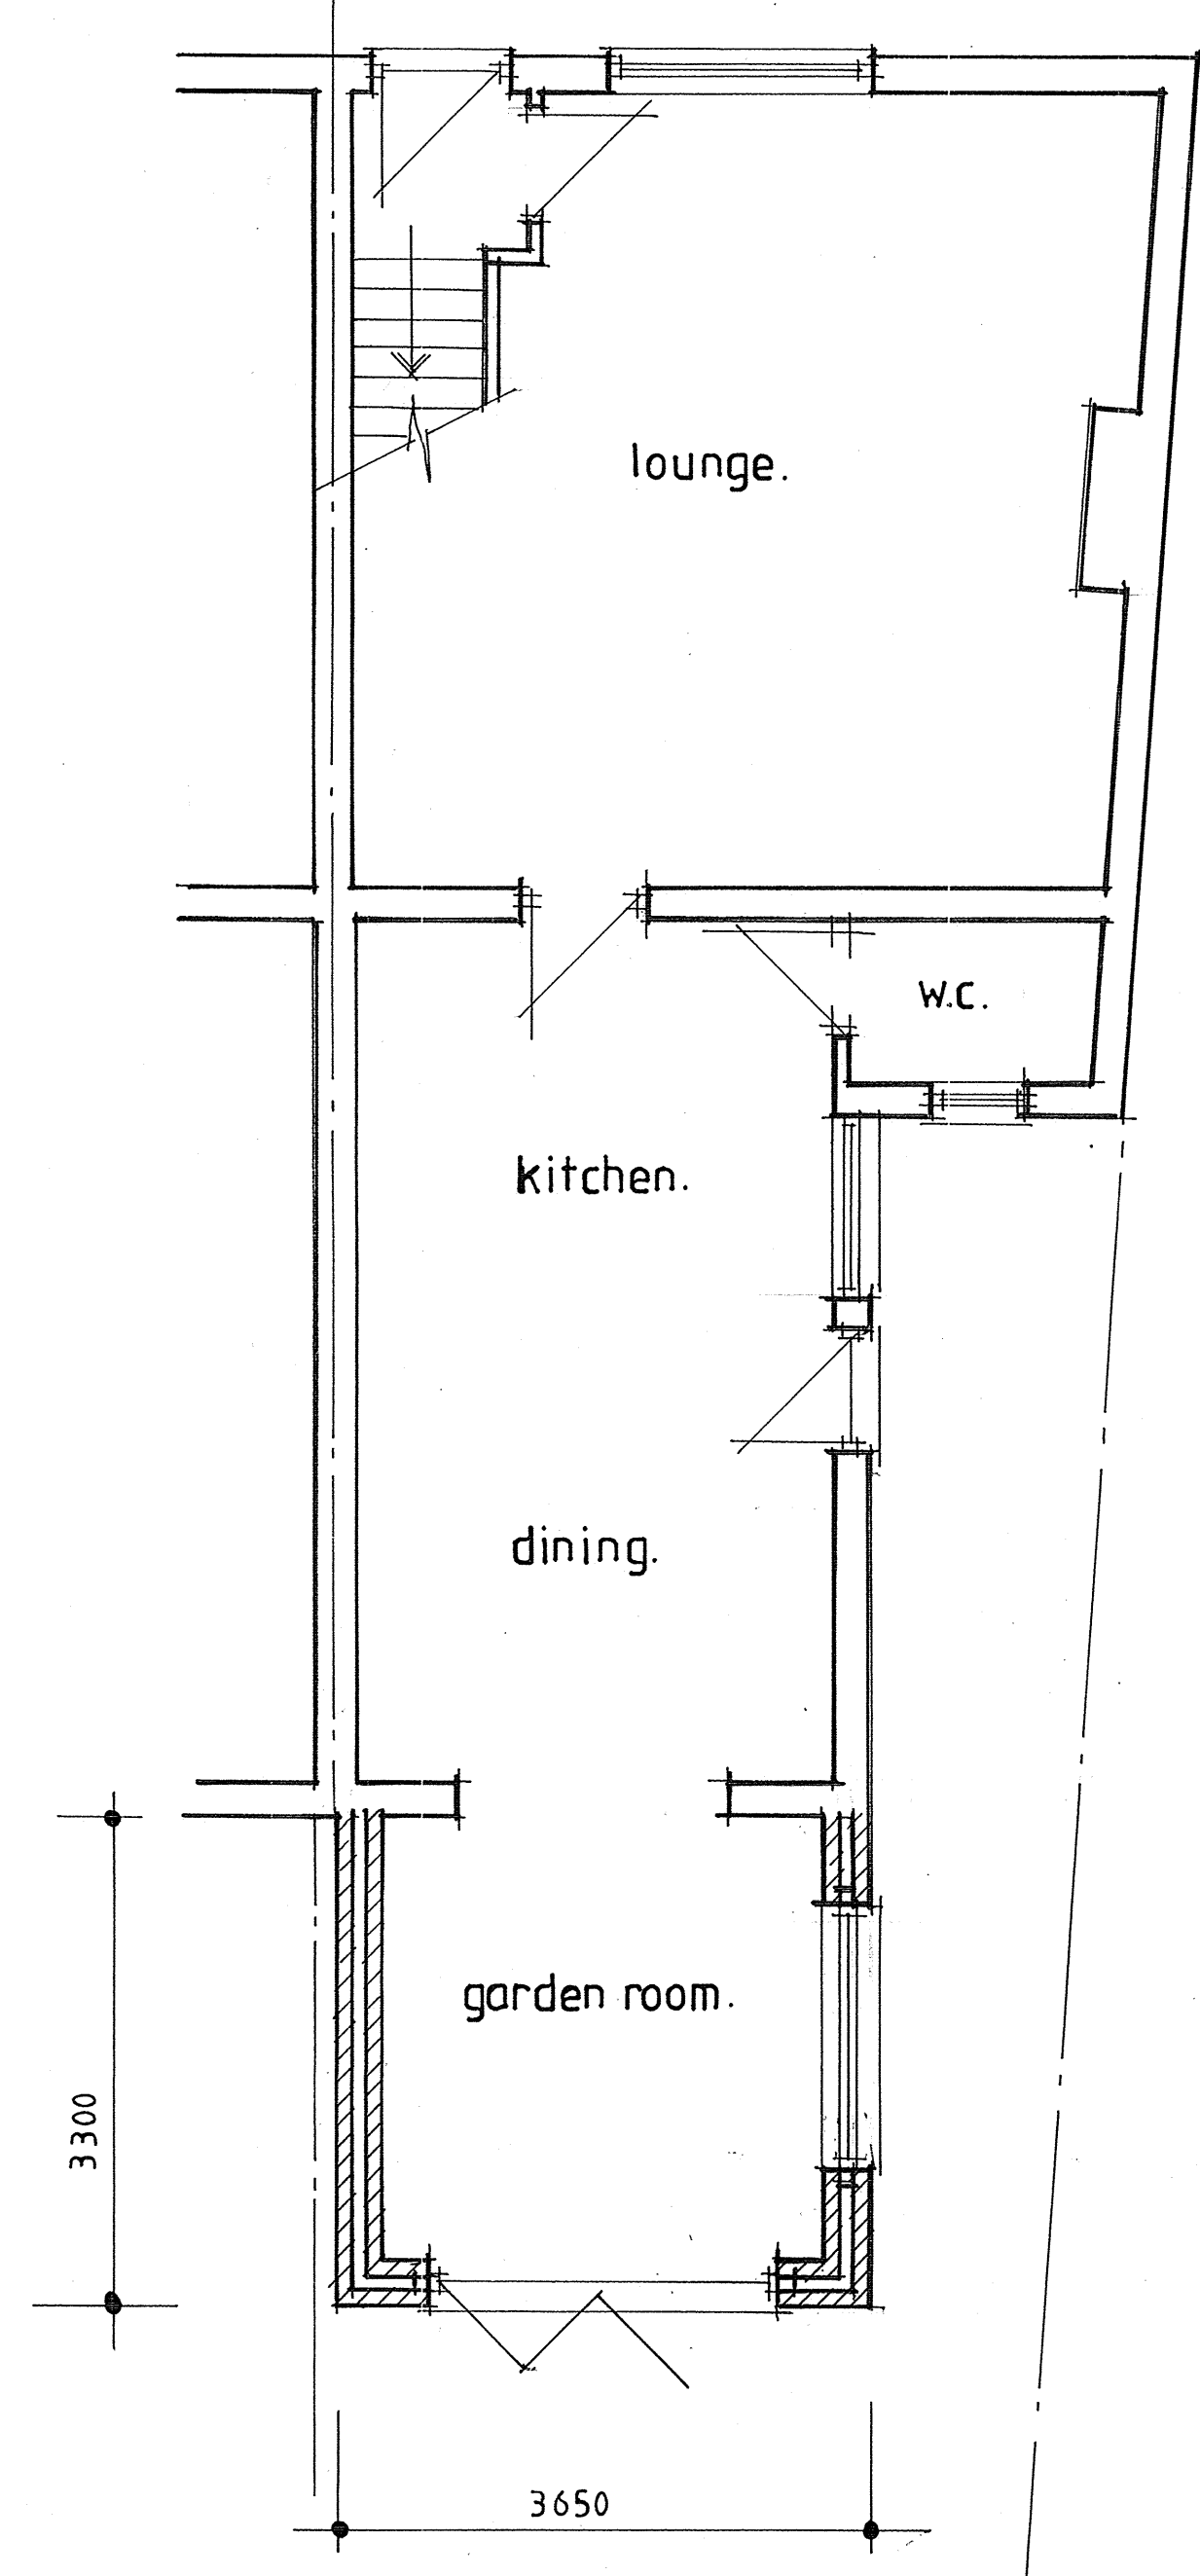


PROPOSED PLAN.

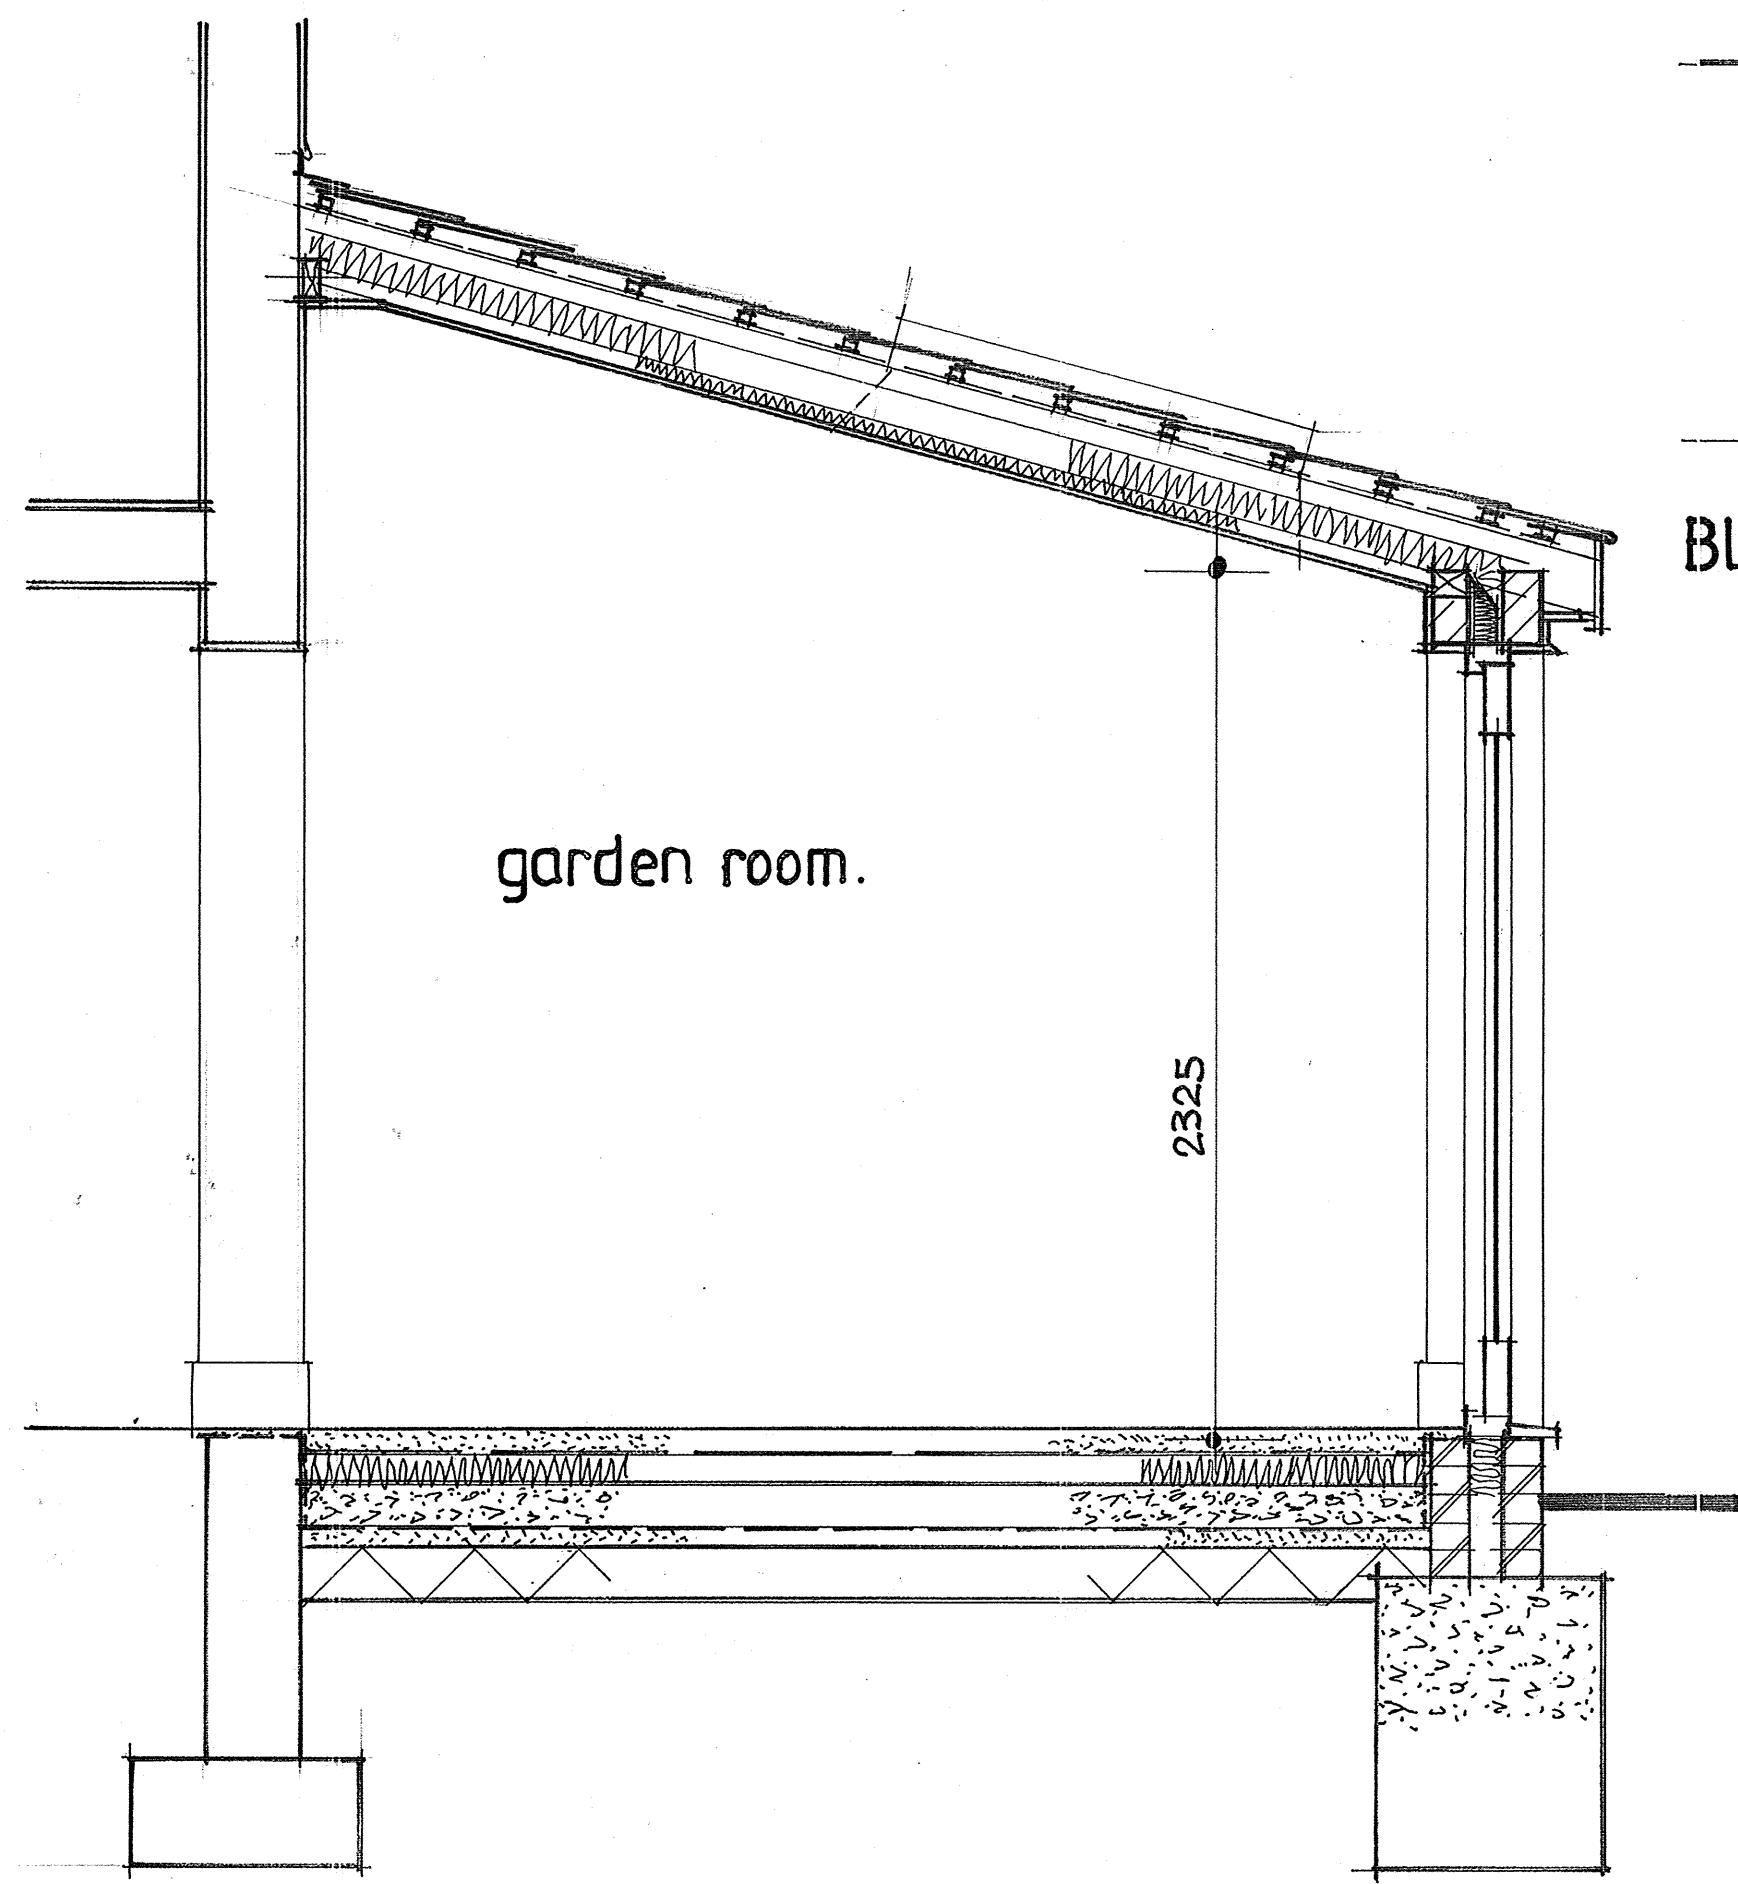


SECTION.

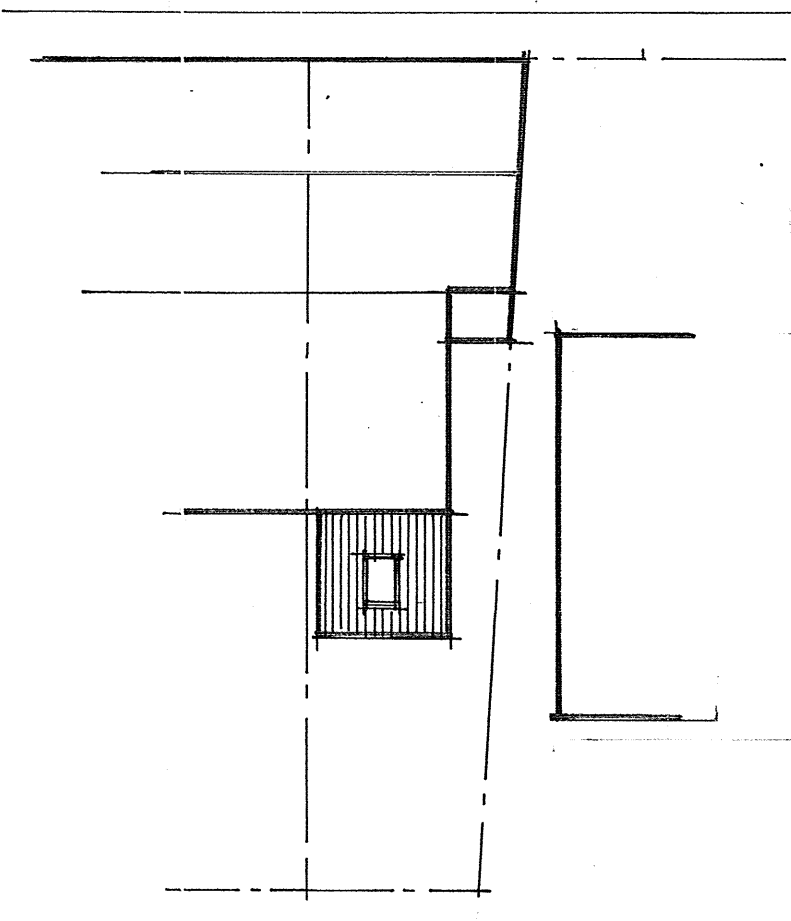

BLOCK / ROOF PLAN. 1:200

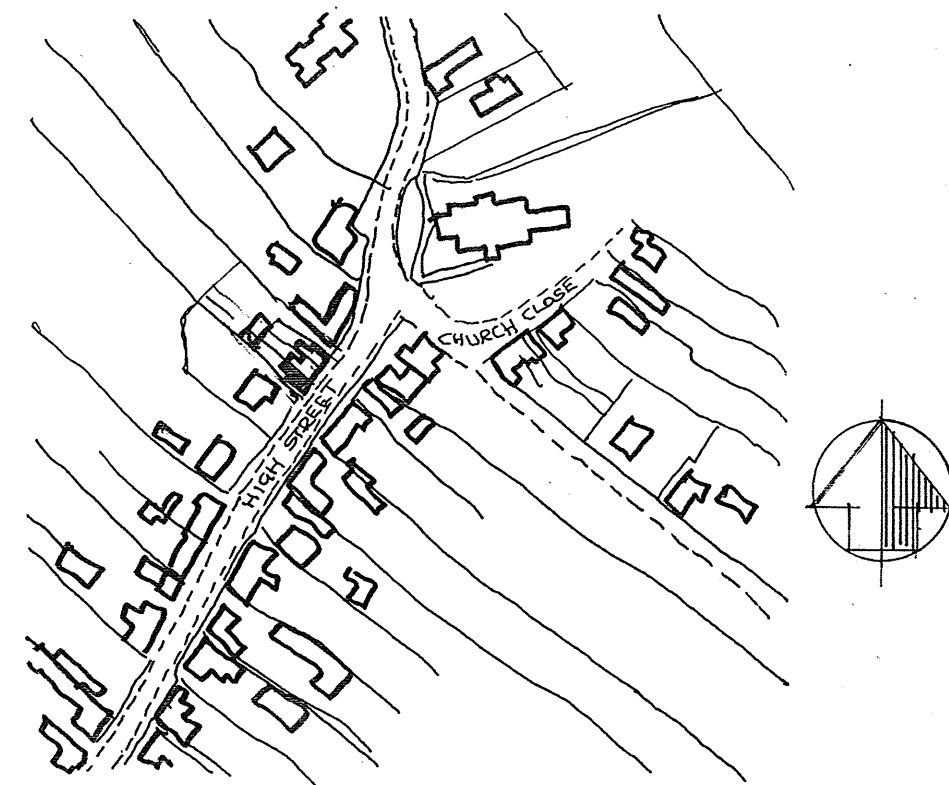

LOCATION PLAN. 1:2500

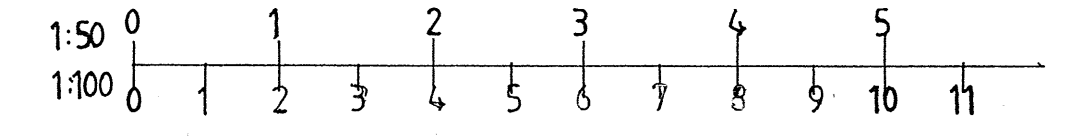

STEPHEN R. FRIDAY <small>FGBC</small> Building Design Service		
<small>16 Willow Way Hauxton Cambridge CB2 5JB Tel: 01223-872062</small>		
PROPOSED EXTENSION AT 18, HIGH STREET COTTENHAM CAMBRIDGE CB24 8SA		
CLIENT	Miss S. OGDEN	
DATE	SCALE	DRAWING No.
MARCH 2022.	1:50,1:100,1:20 A1	SF 21 089 . 1.