


1:200 scale 1m 5m 20m

MATERIALS	
WALLS:	Concrete block
ROOF:	Metal roof sheeting
WINDOWS:	Roof skylight
DOORS:	N/A
GUTTERS:	Black UPVC
DOWN PIPES:	
BOUNDARIES:	Dry Stone wall

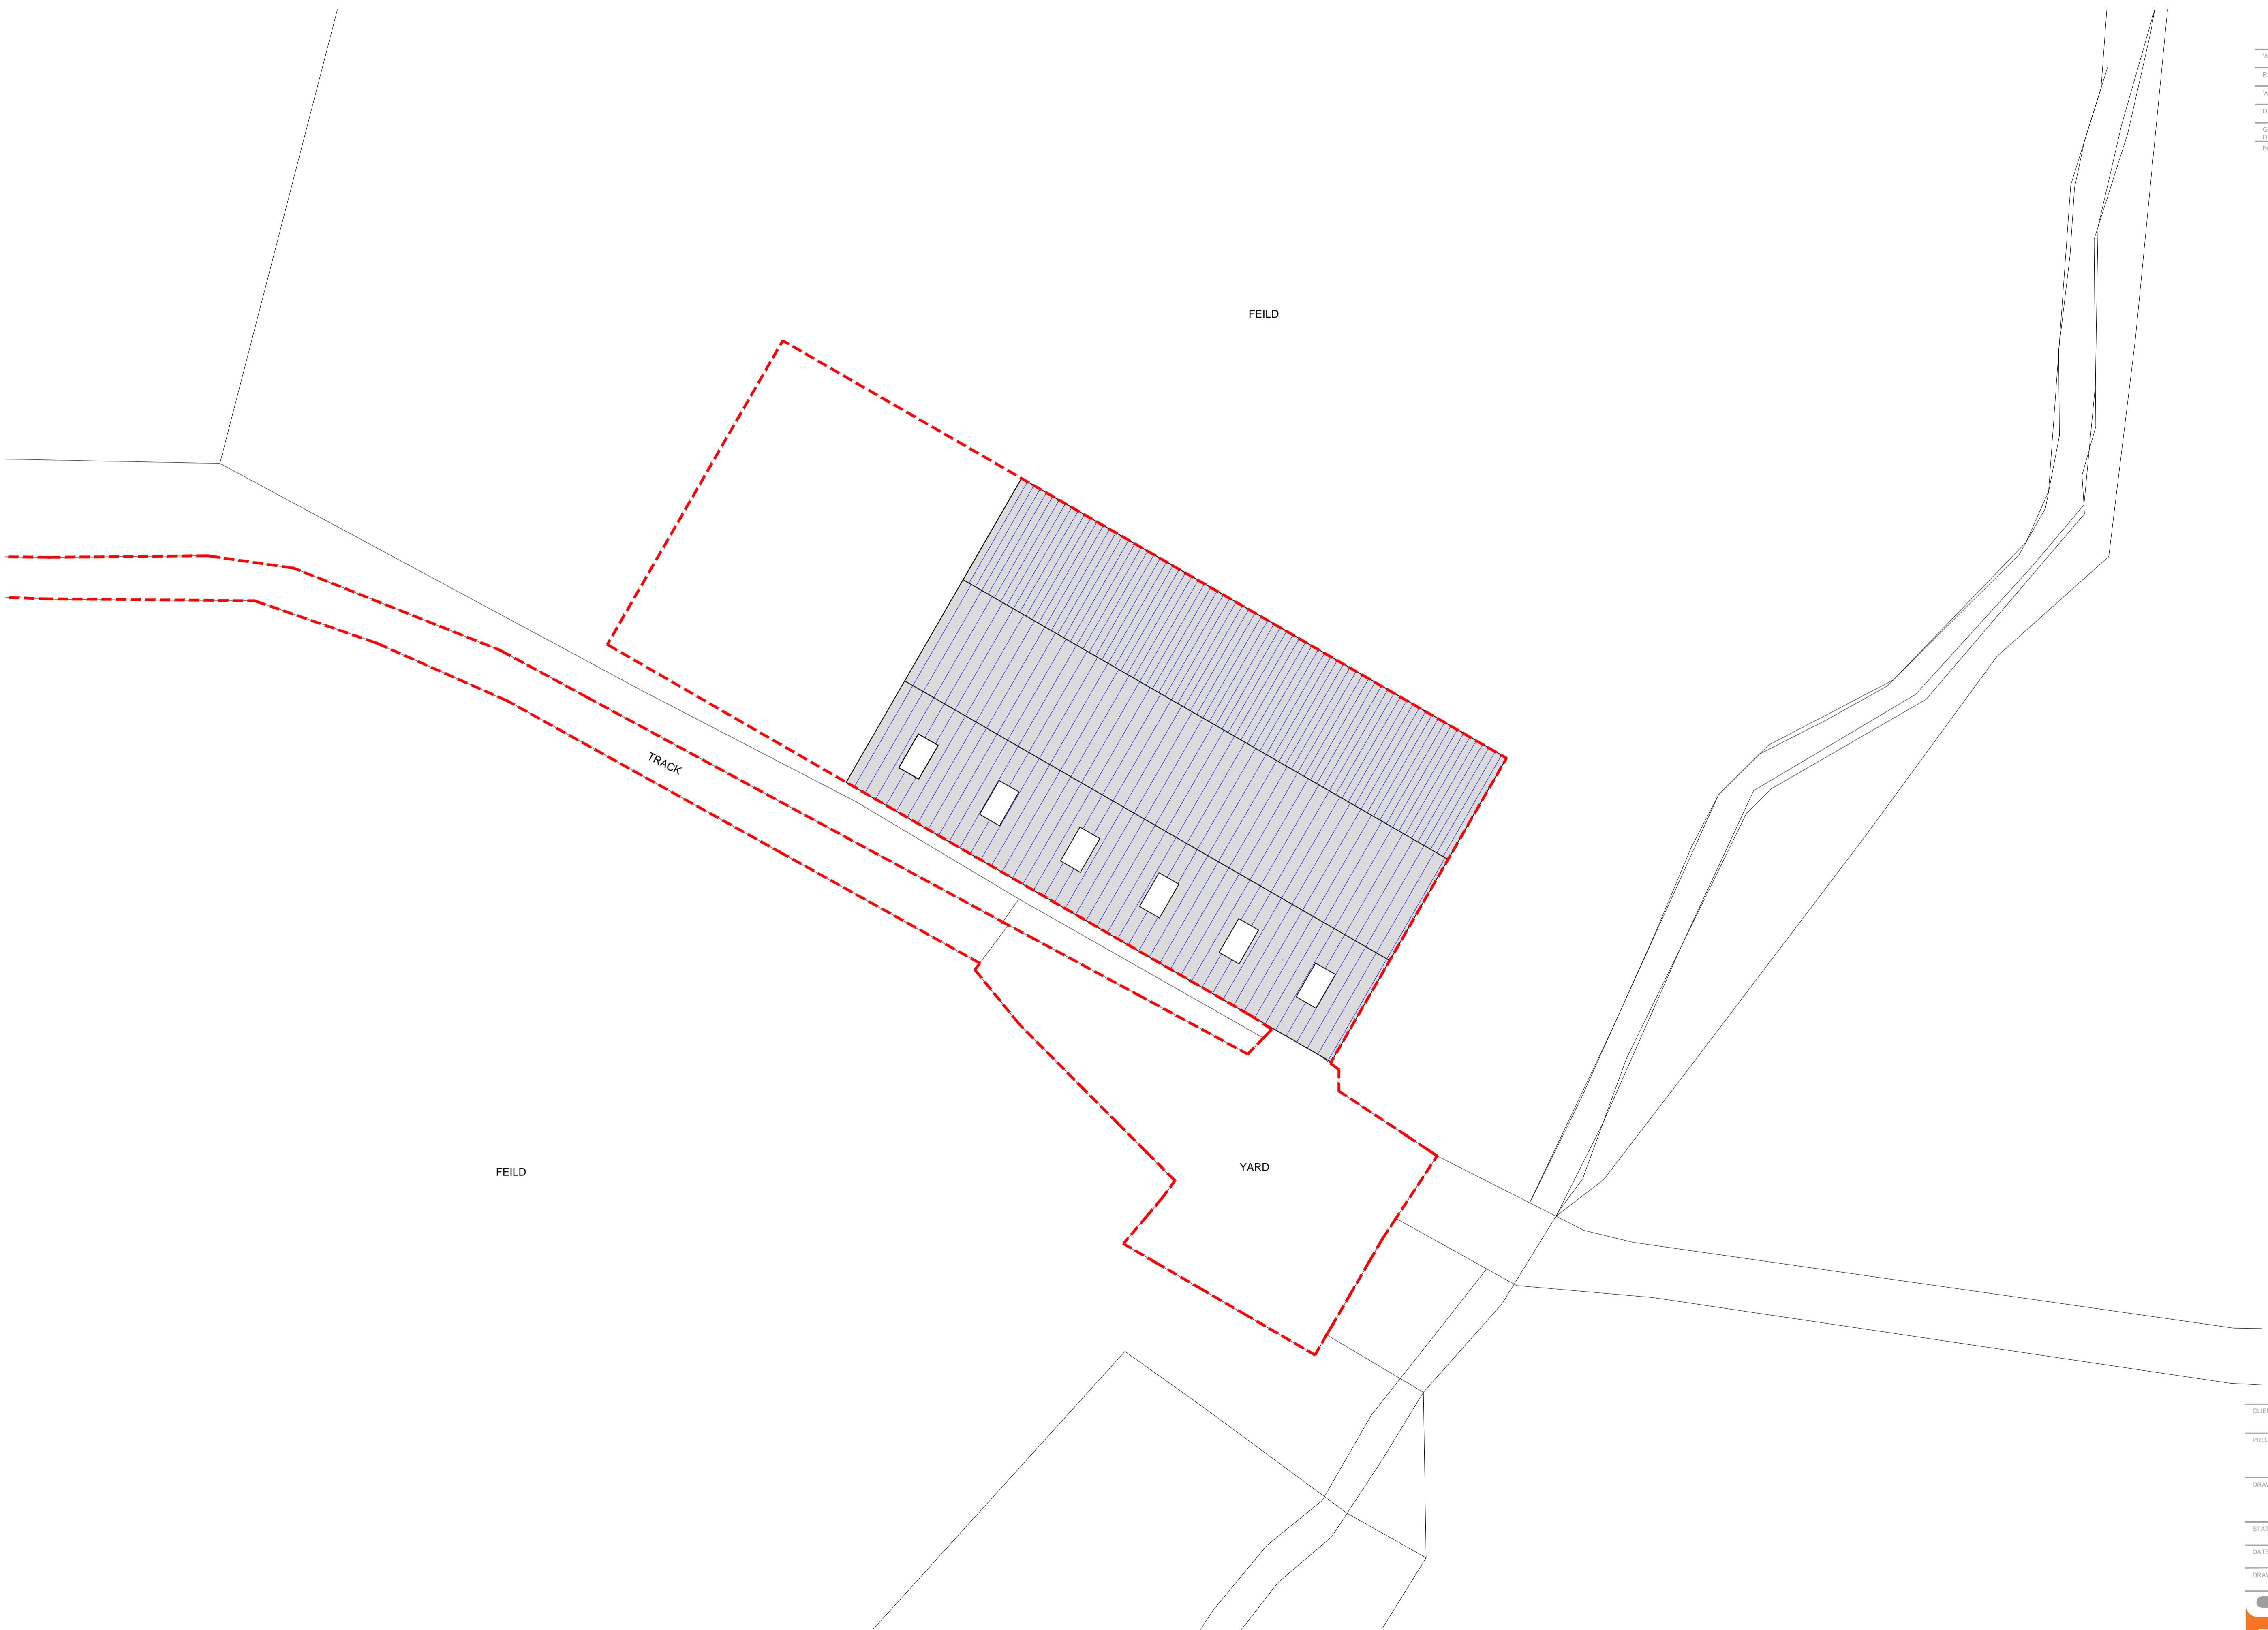

SITE / ROOF PLAN - EXISTING

CLIENT:	John Howard
PROJECT:	Proposed Extension to Agricultural Building at Newton Grange, Bank Newton, Nr Gargrave, Skipton BD23 3NT
DRAWING:	Existing Site / Roof Plan
STATUS:	PLANNING
DATE:	Mar 2022
SCALE @ A1:	1:200
DRAWN:	RS
DRAWING NO:	0036.2
REV:	