


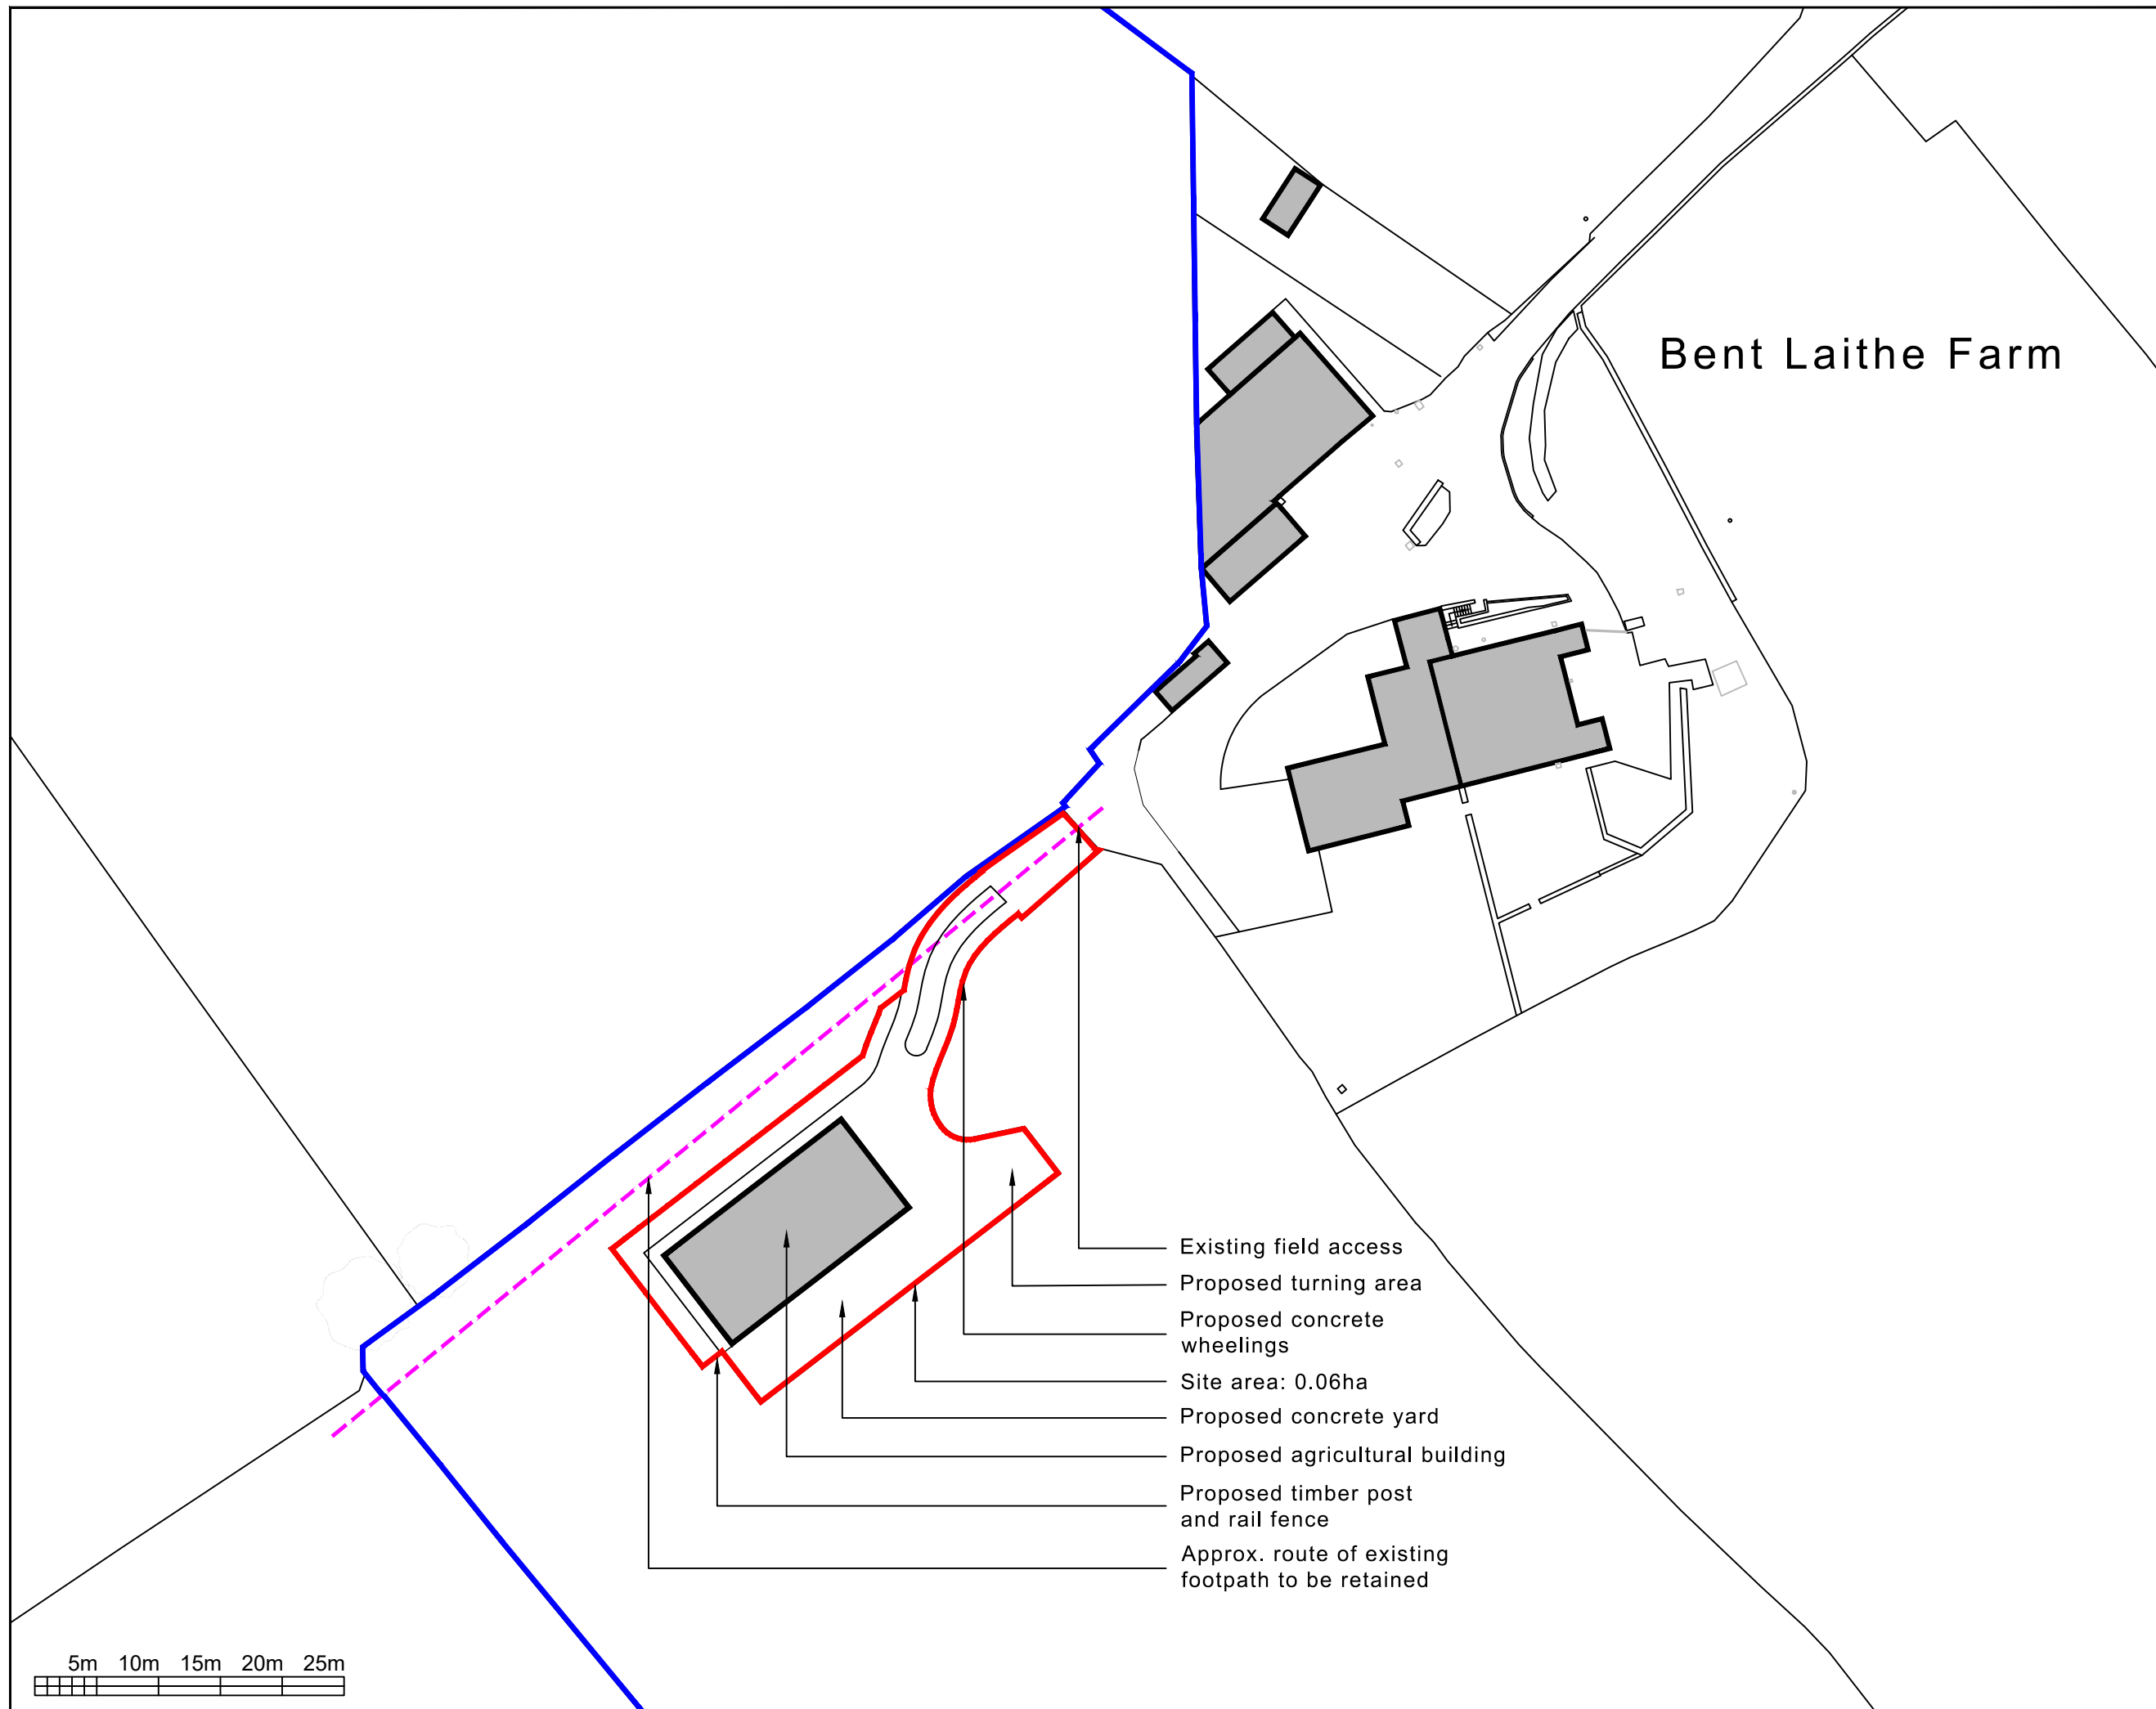

# Bent Laithe Farm



Rev	Date	Notes
-	--/--/--	-

**DAVID HILL**

Chartered Surveyors • Chartered Town Planners  
Estate Agents  
The New Ship • Mill Bridge  
Skipton • North Yorkshire • BD23 1NJ  
T:01756 795621 F:01756 795622  
@:info@david-hill.co.uk www.david-hill.co.uk

Client

Mr R. Pickles  
Mr R. T Pickles  
  
Bent Laithe Farm Cottage  
Lothersdale  
Keighley  
BD20 8HS

Project

Site Plan  
as Proposed  
  
Proposed Agricultural Building  
Bent Laithe Farm  
Lothersdale  
BD20 8HS

Drawing No.  
**P2158-003**

Rev  
-

Scale  
**A3 - 1:500**

Date  
**Mar 2022**

Drawn  
**LPG**

In all cases figured dimensions shall be taken in preference to scaled dimensions. All relevant dimensions shall be checked on site before any prefabricated work is put in hand. This drawing is copyright and shall not be reproduced without written permission.