



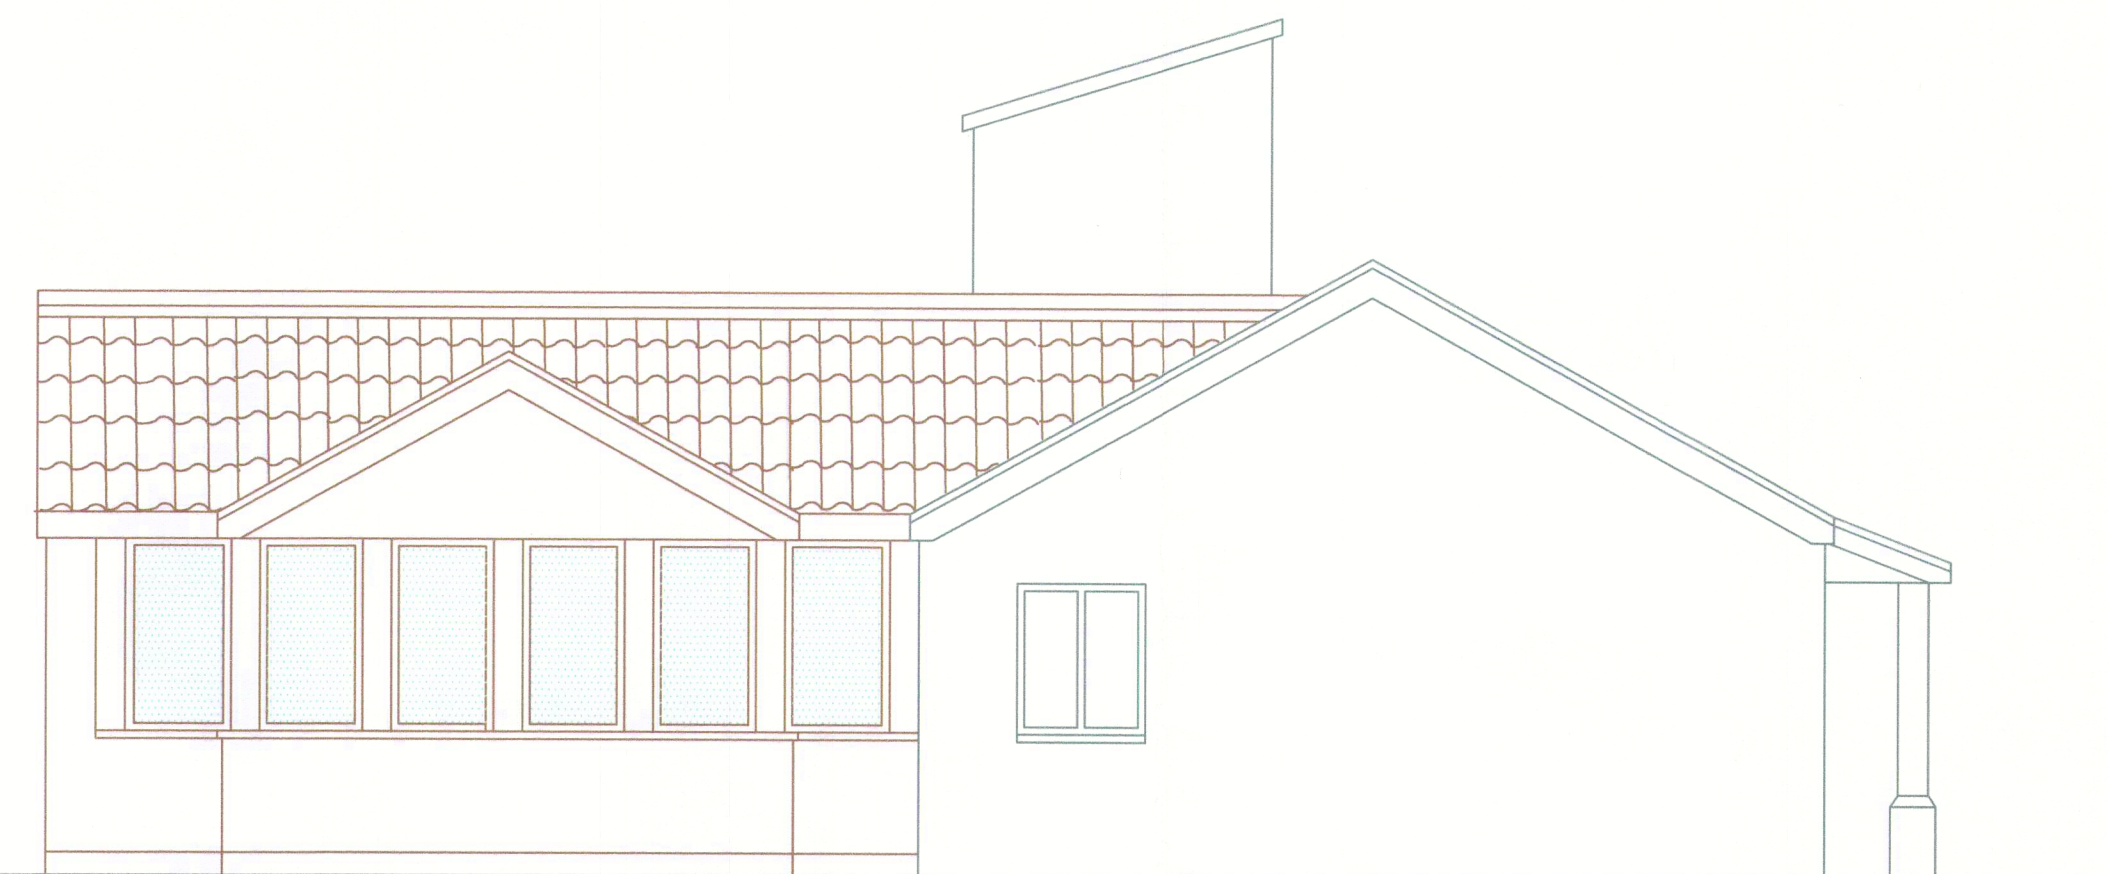

front elevation note: new external materials to match the existing



side elevation

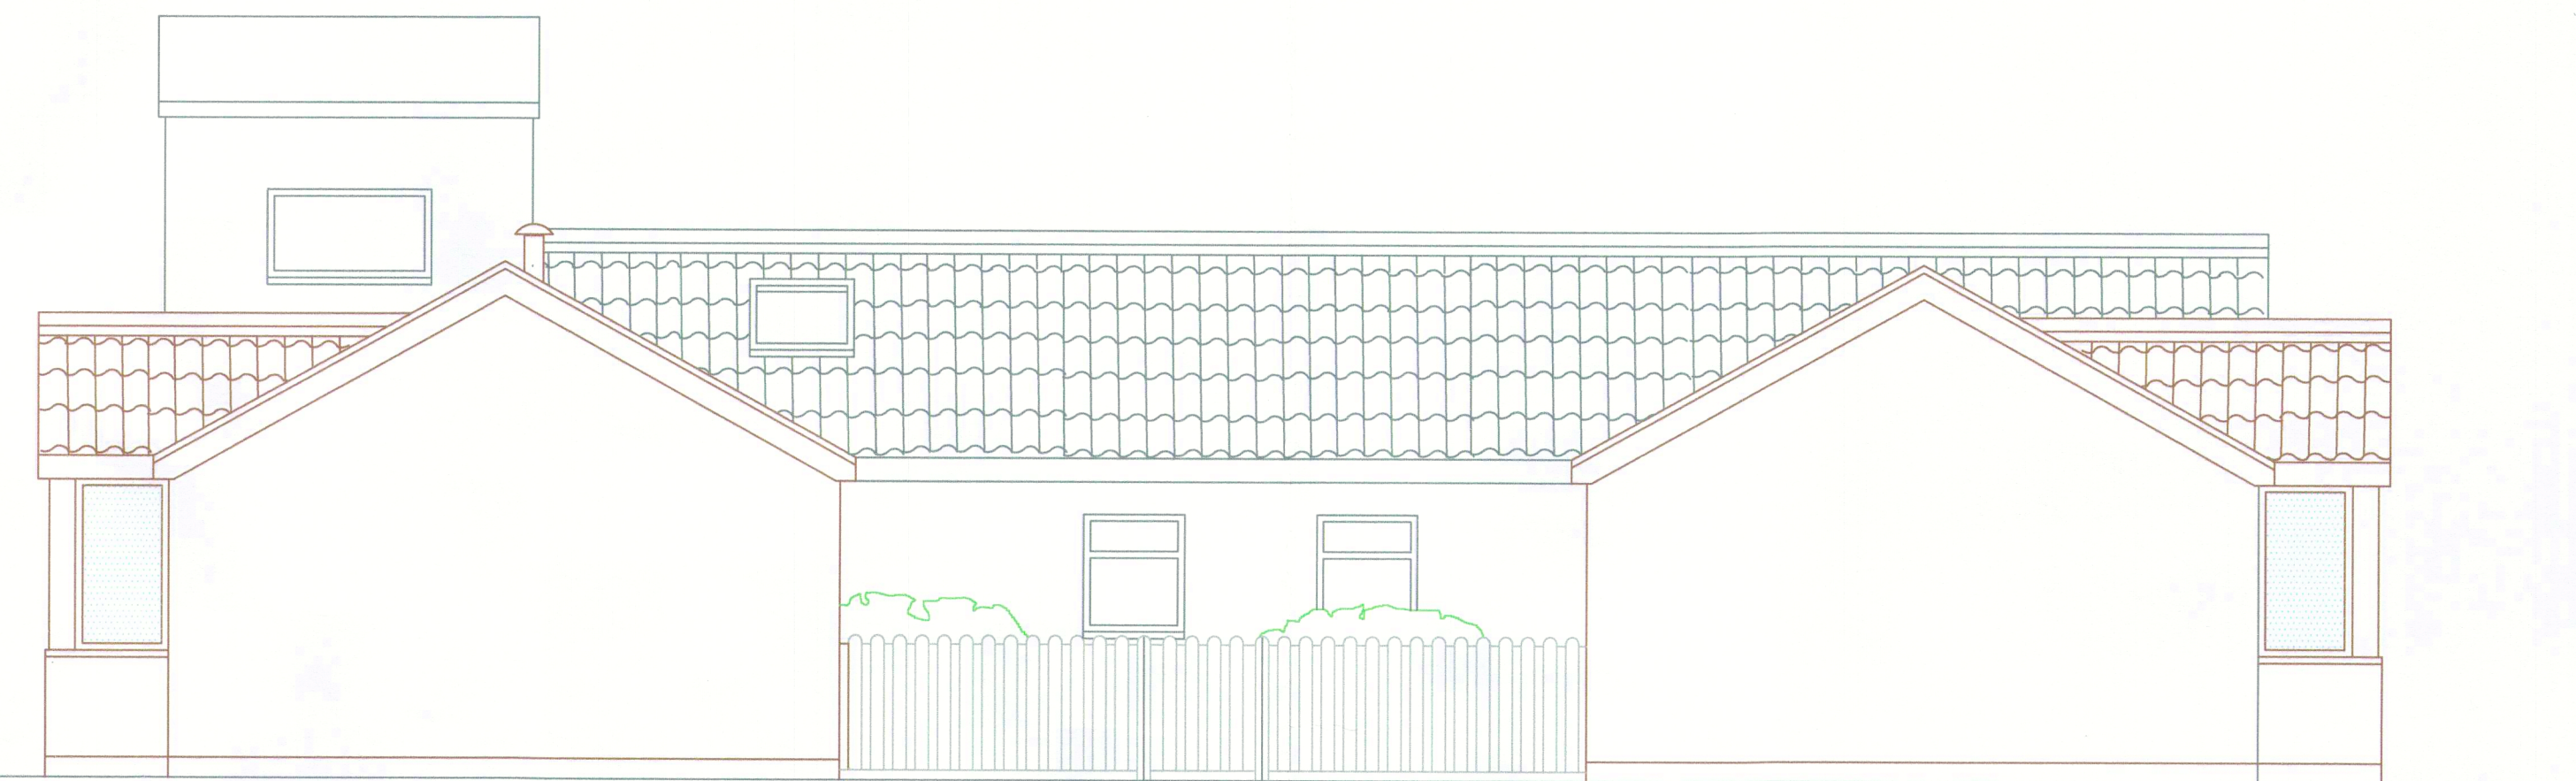

rear elevation



plan



side elevation

- existing retained
- - - existing demolished
- proposed

AR ARCHITECTURAL DESIGN
ALAN
 RAWLINGS

Stable Cottage
 Bell Inn Yard
 The Street
 Bawdeswell
 Norfolk
 NR20 4RR

01362 688151

alanarchdesign@btinternet.com

Client Laura and Richard Philpott The Pump House Bessingham		Project Proposed extensions	
Drawing	planning	Drg no	1062 / 03
Date	13 / 04 / 22	Rev	@ A1
		Scale	1 : 50