




FRONT ELEVATION

SIDE ELEVATION




SIDE ELEVATION


REAR ELEVATION

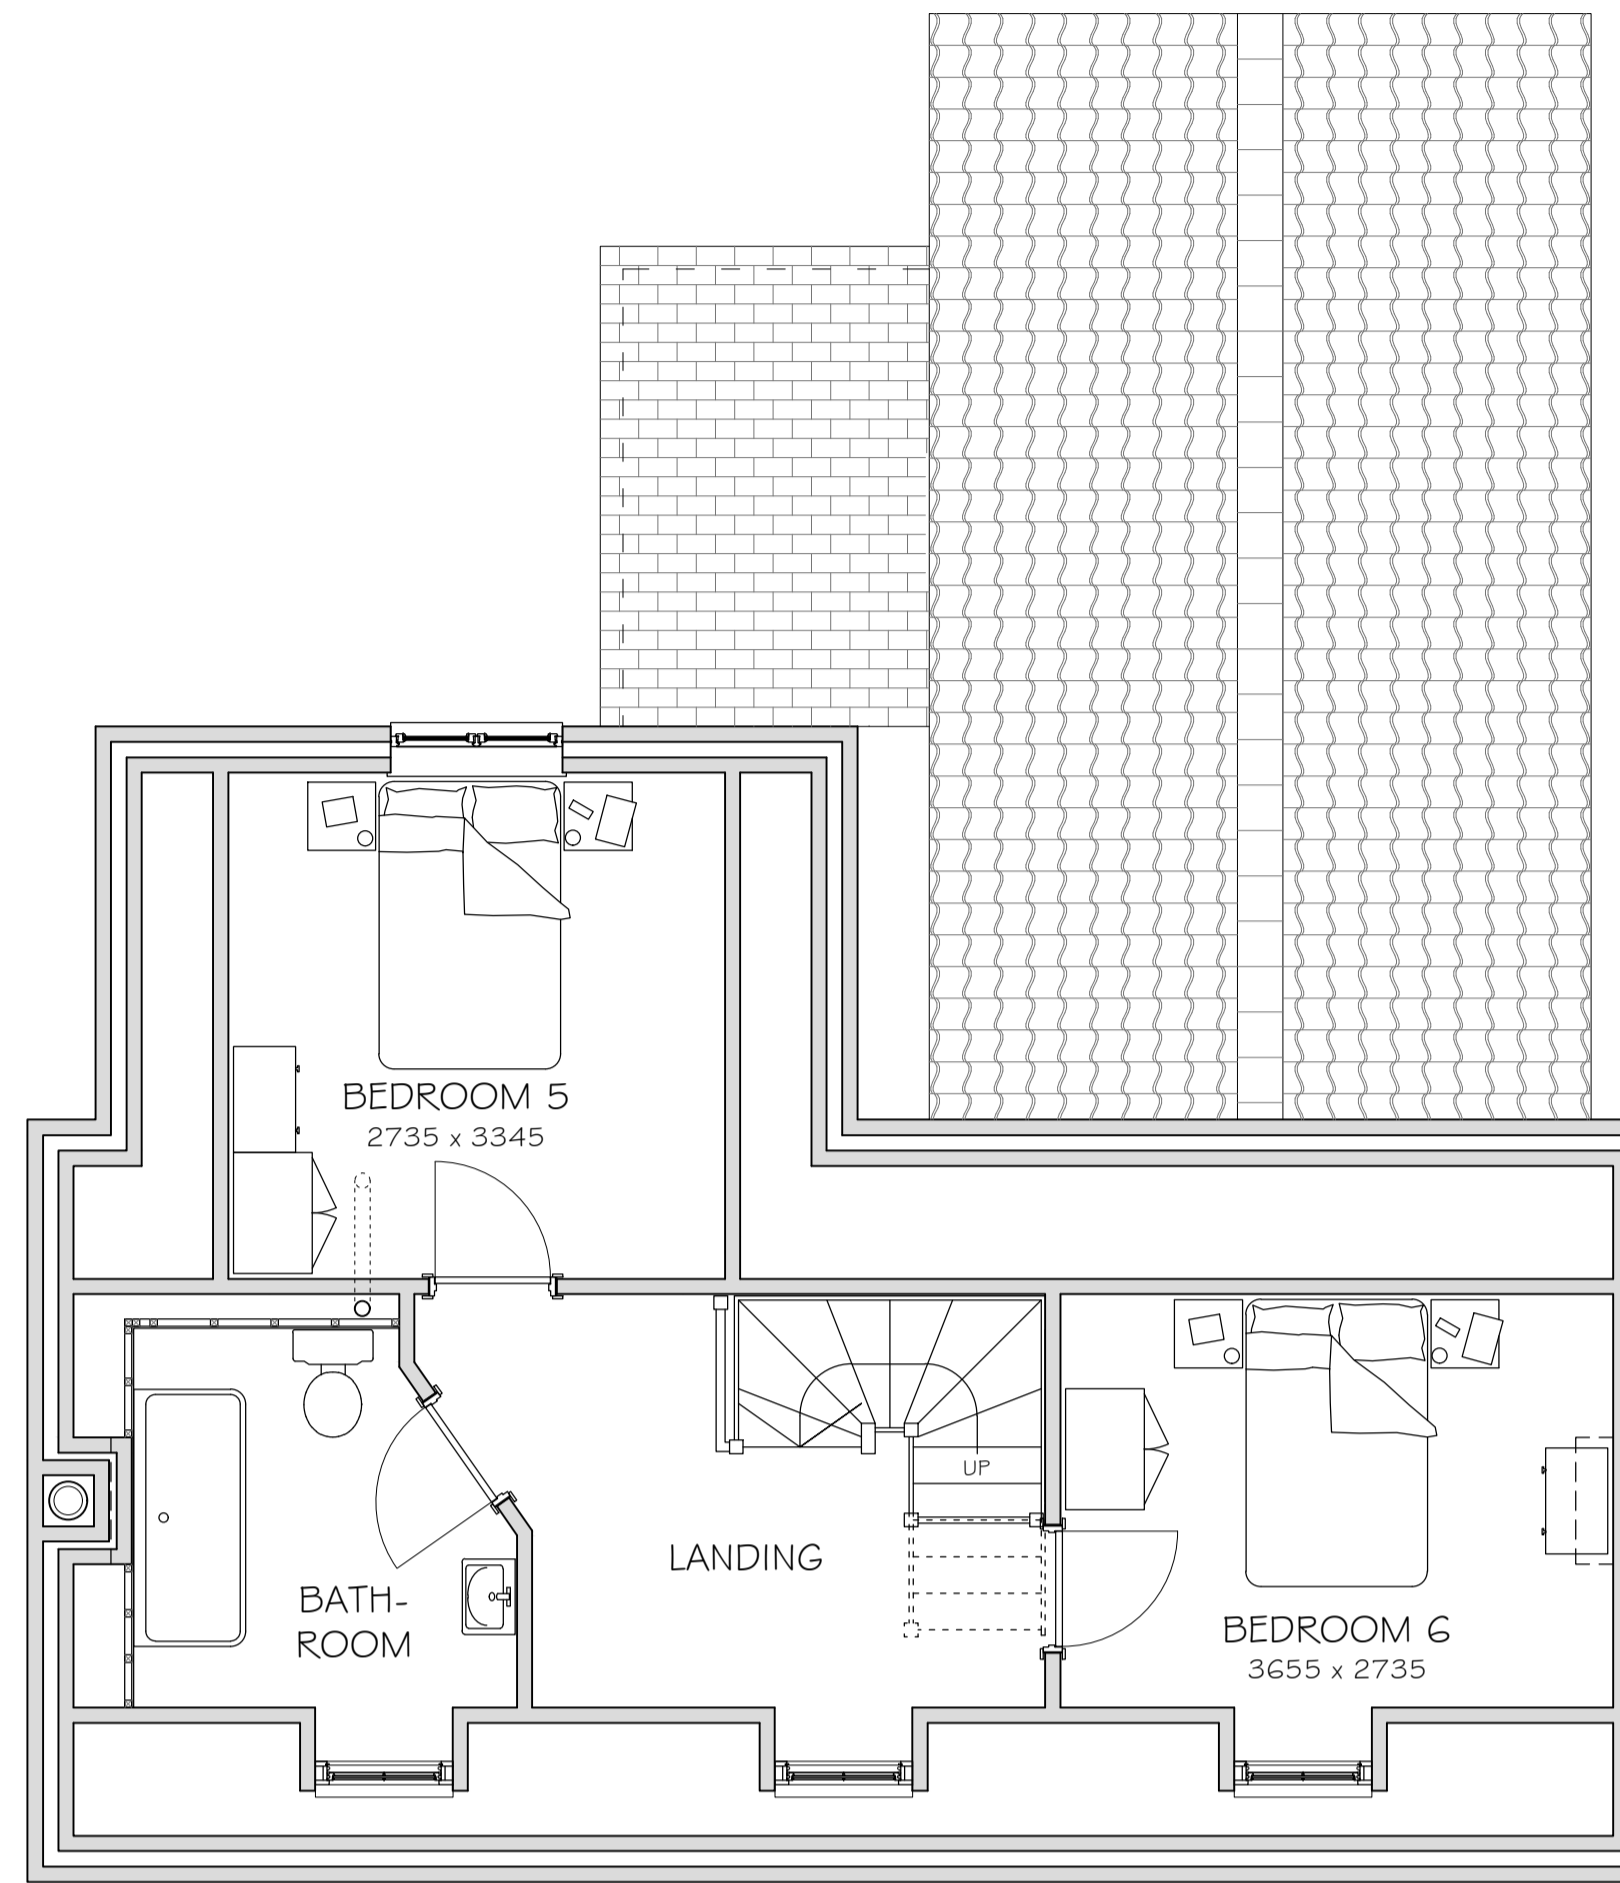


SECOND FLOOR PLAN

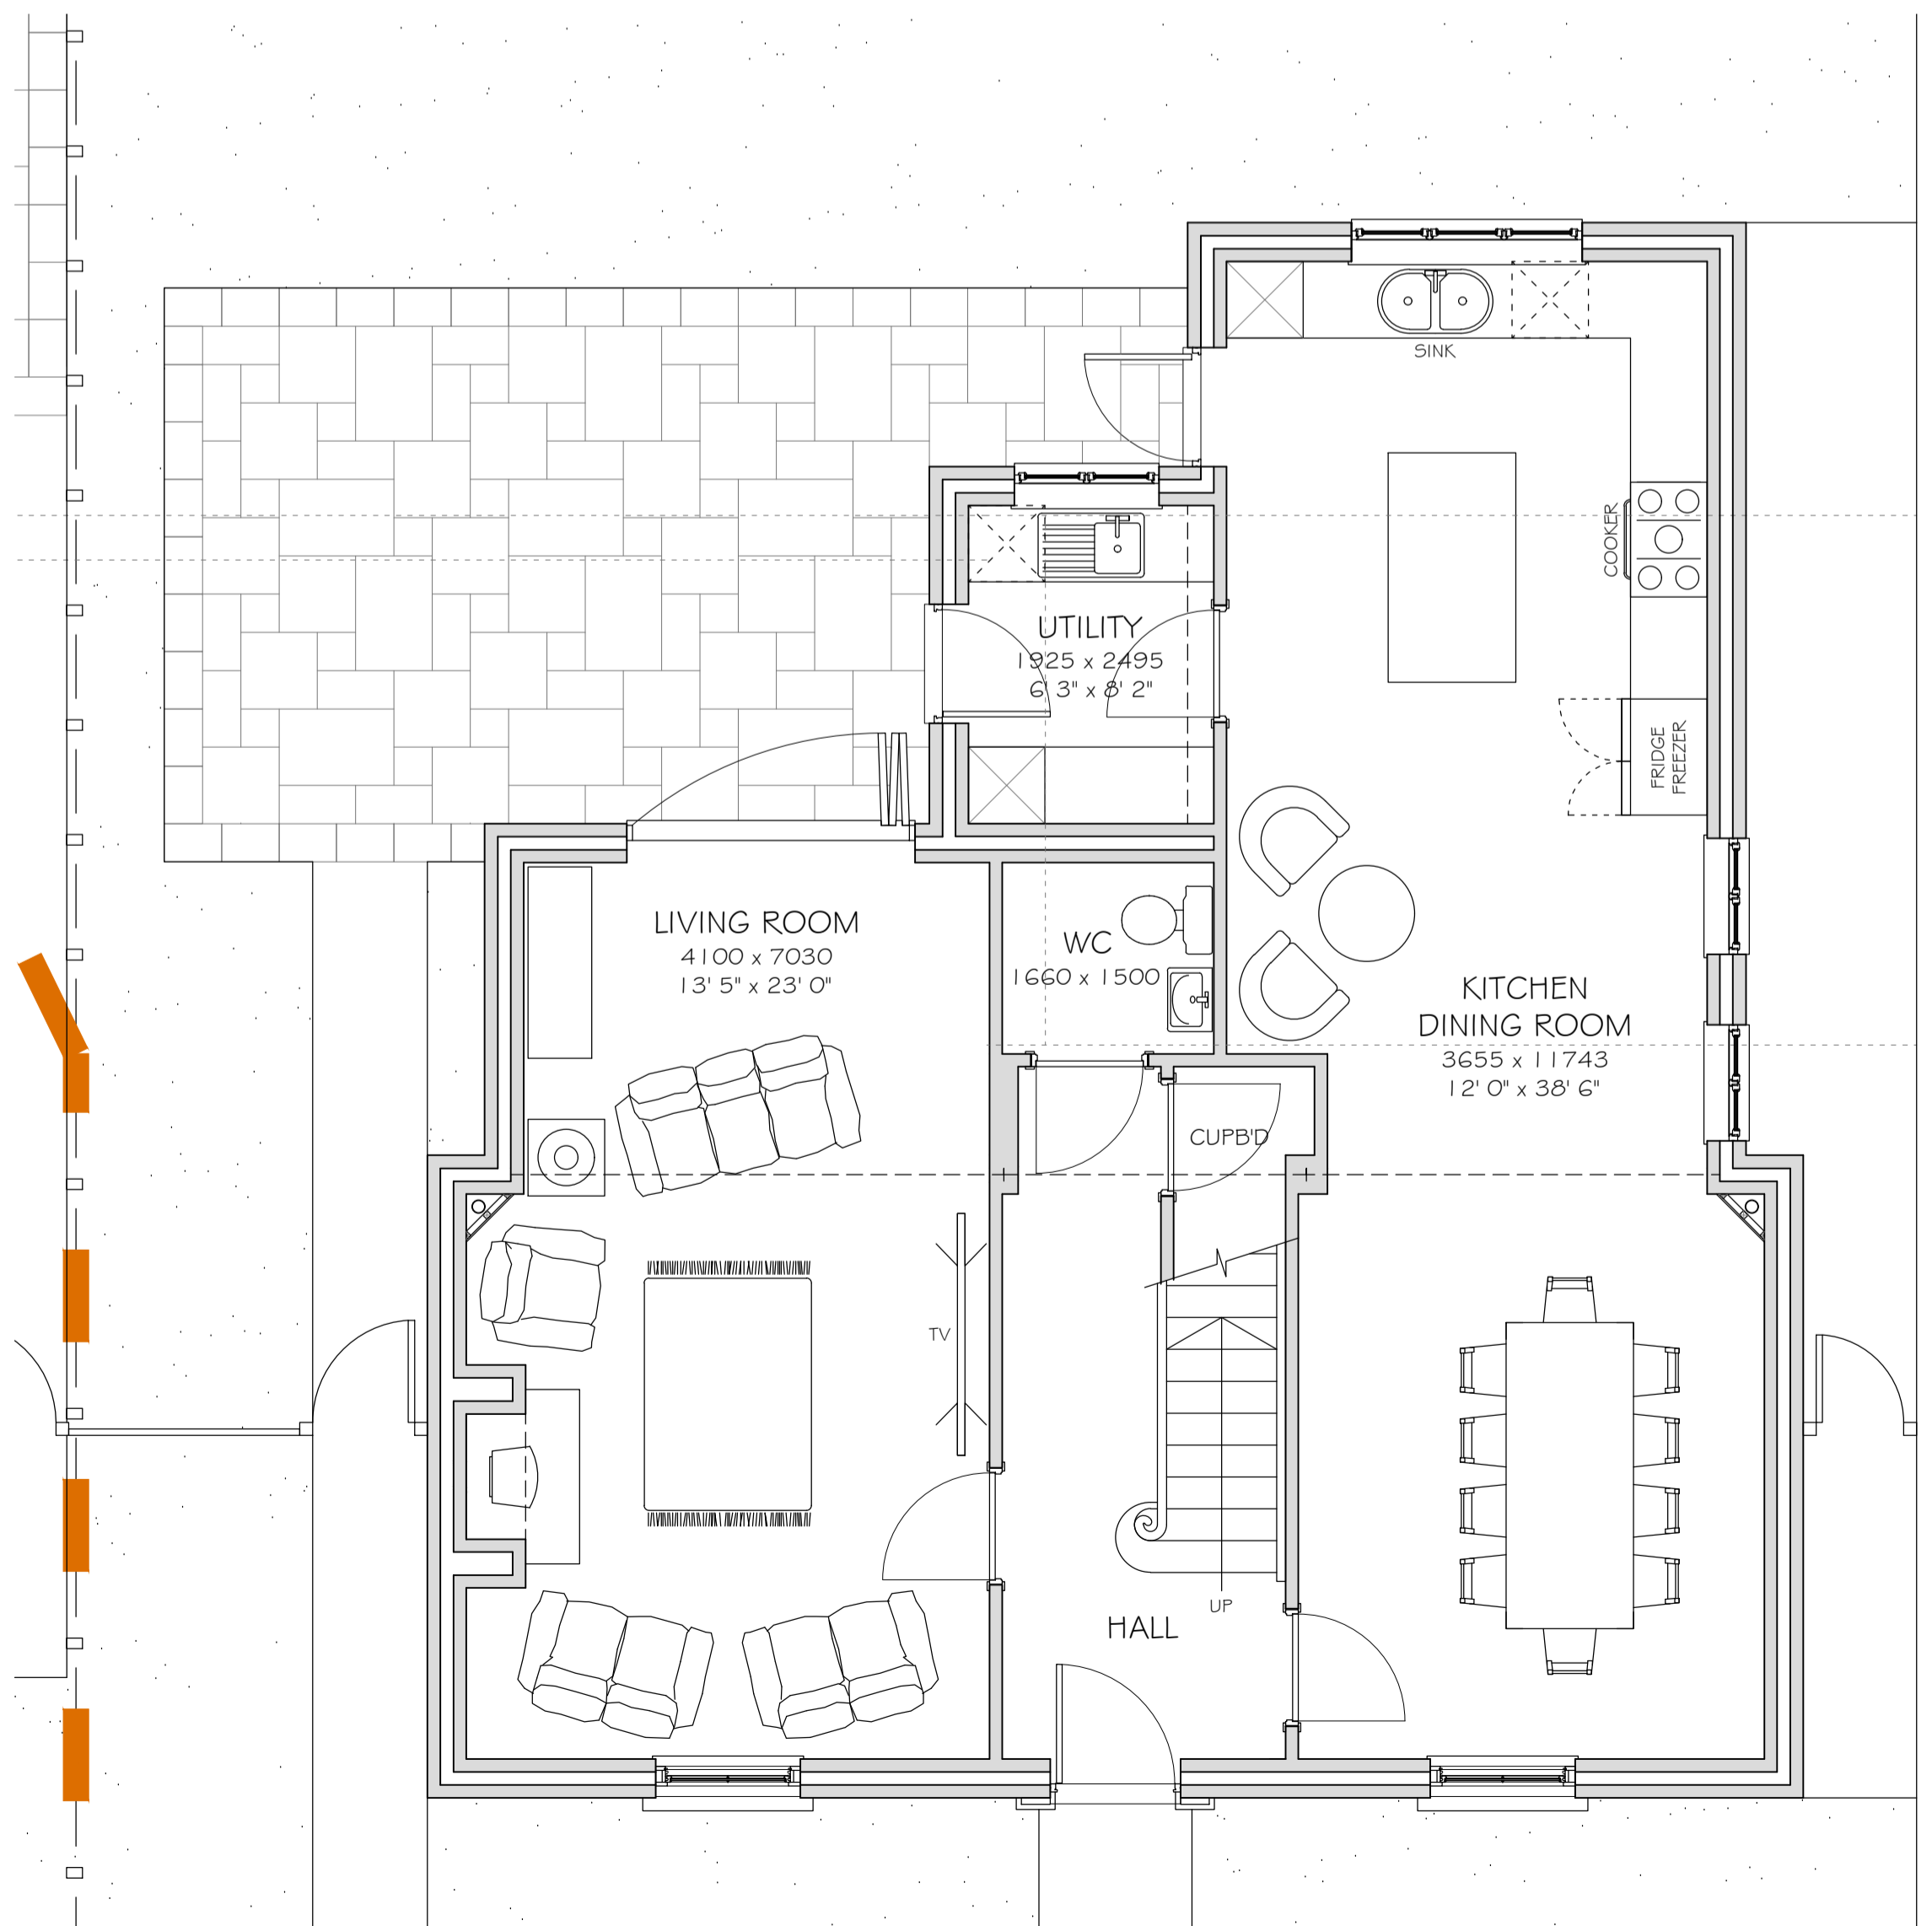

GROUND FLOOR PLAN

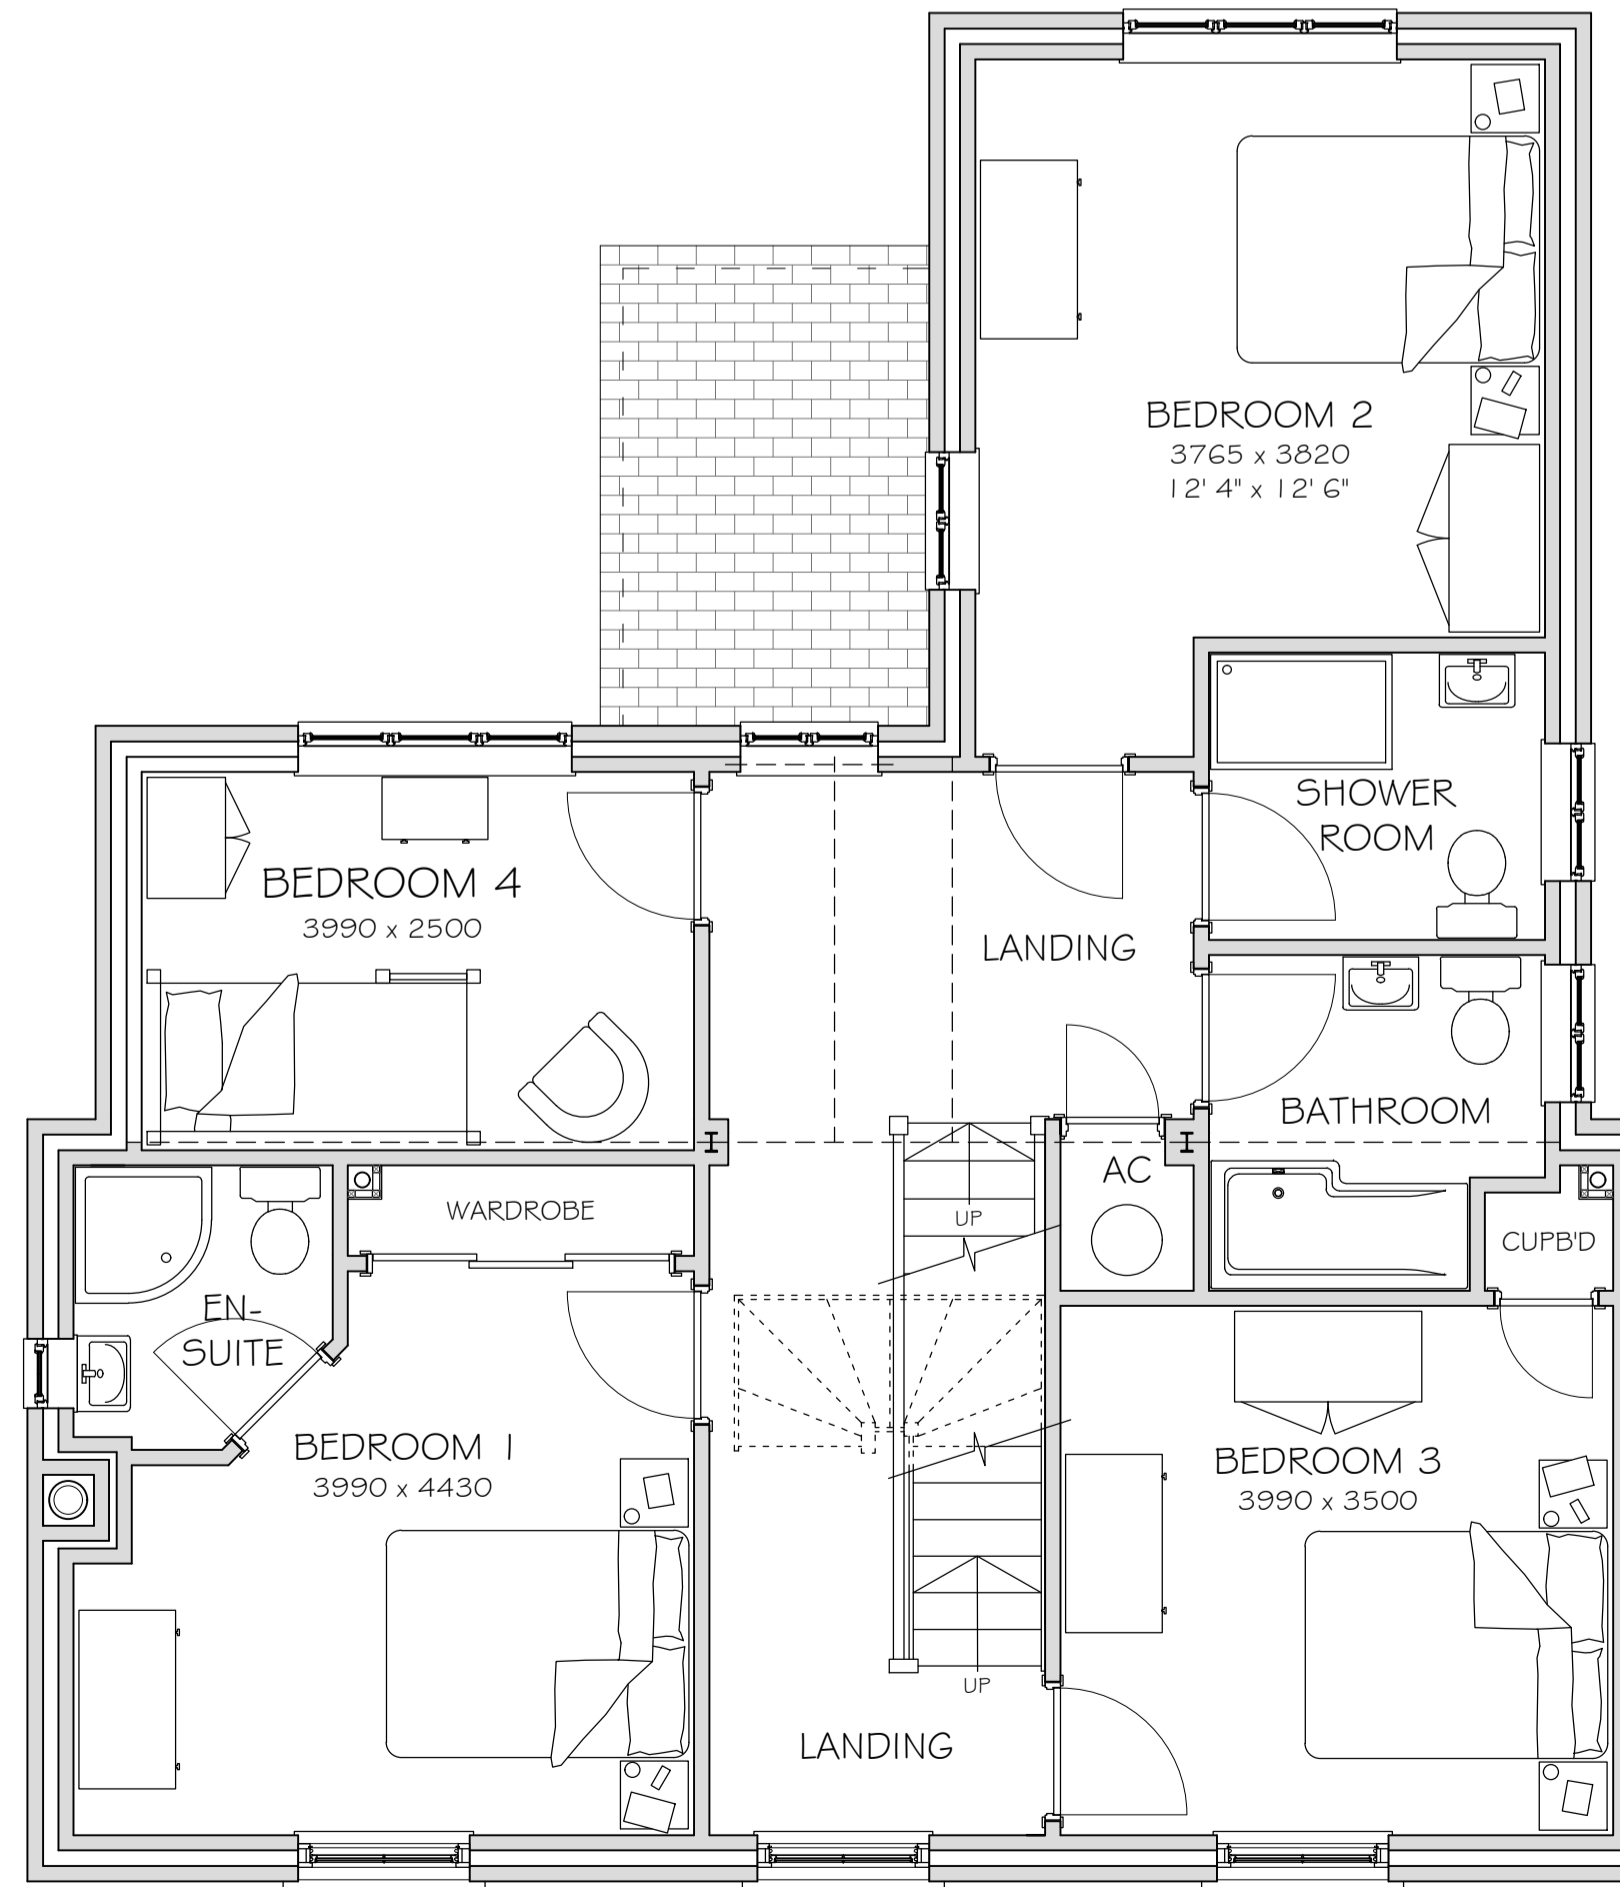

FIRST FLOOR PLAN

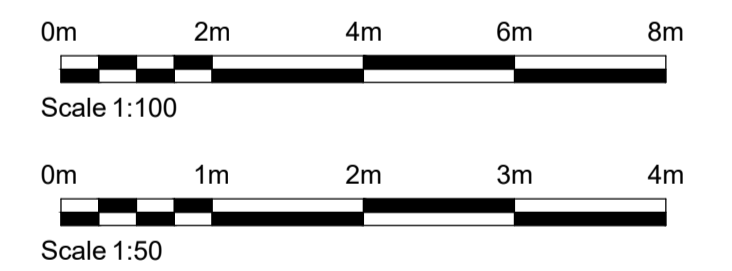

REV.	DATE	DESCRIPTION

**DP Designs**  
 Romara, Norwich Road,  
 Ludham, Norfolk NR29 5PB  
 T: 01692 678537 M: 07846 681245  
 E: allenplayfair@hotmail.co.uk  
**CLIENT**  
 MR. Perry Underwood  
**PROJECT ADDRESS**  
 The Nurseries  
 Theatre Road  
 Wells-Next-The-Sea  
 Norfolk NR23 1DS  
**TITLE**  
 Proposed New House - Plans and  
 Elevations  

DATE	SCALE AT A1	DRAWN BY
02/07/21	1:50 1:100	AMP
DRAWING NUMBER		REVISION
C348/PL/03.1	Planning	

Scale at 1:1