


True scale at 1:1

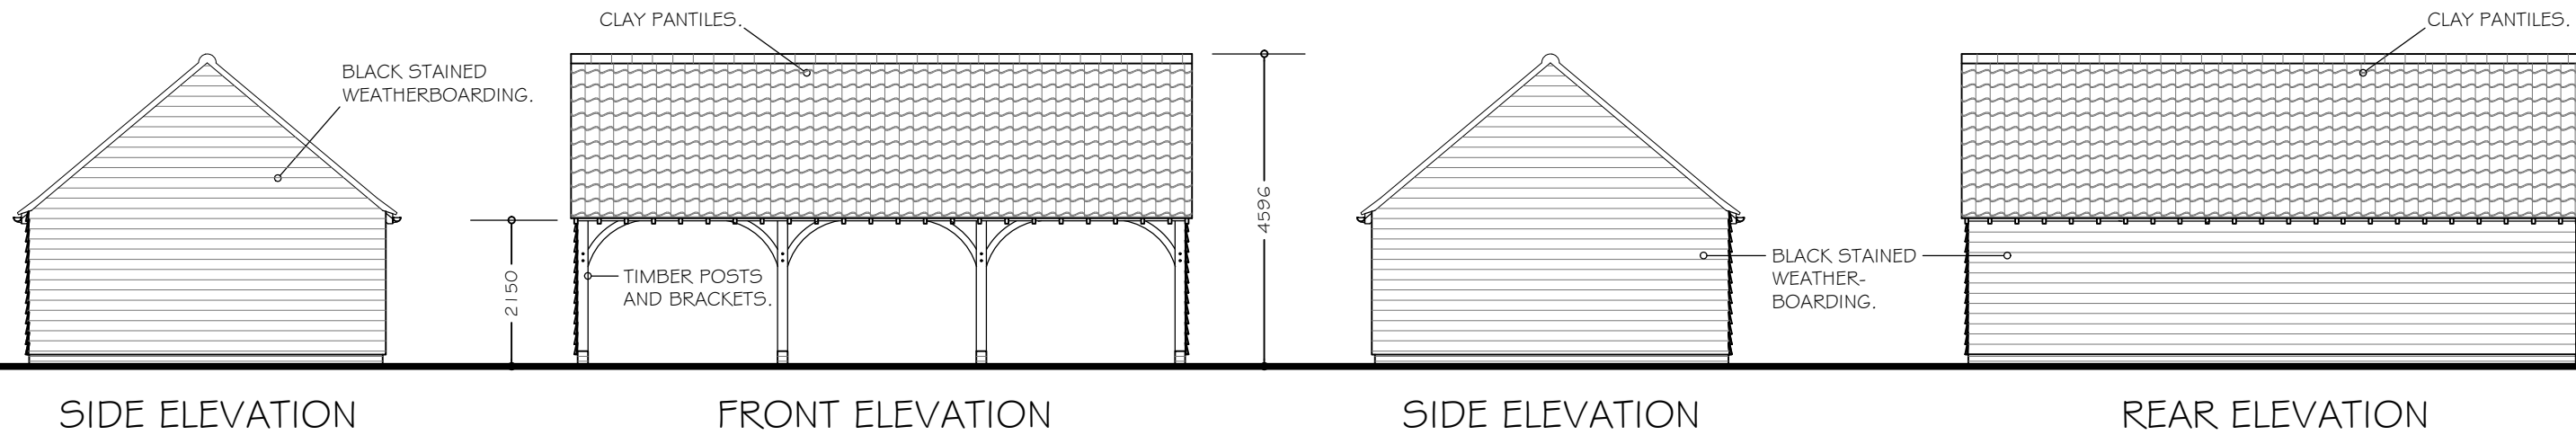


SIDE ELEVATION


FRONT ELEVATION

SIDE ELEVATION

REAR ELEVATION

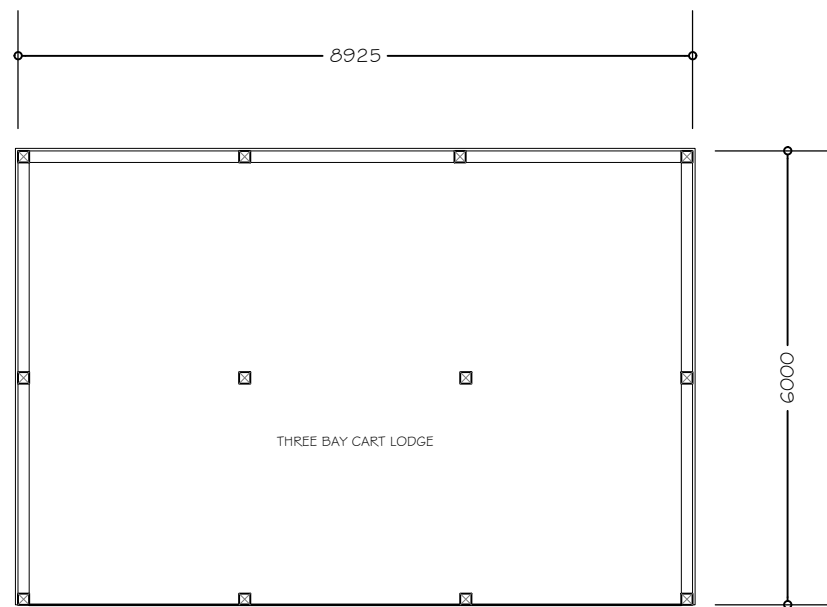

GROUND FLOOR PLAN

 

Scale 1:100

REV.	DATE	DESCRIPTION

AP Designs Romara, Norwich Road, Ludham, Norfolk NR29 5PB T: 01692 678537 M: 07846 681245 E: allenplayfair@hotmail.co.uk		
CLIENT Perry Underwood		
PROJECT ADDRESS The Nurseries Theatre Road Wells-Next-The-Sea Norfolk NR23 1DS		
TITLE PROPOSED DWELLING - CARTLODGE Planning		
DATE	SCALE AT A2	DRAWN BY
22/07/21	1:100	AMP
DRAWING NUMBER	REVISION	
C348/PL/04		

Scale at 1:1