

FRONT ELEVATION

SIDE ELEVATION


REAR ELEVATION

SIDE ELEVATION




GROUND FLOOR PLAN

- MATERIALS**
- ROOF - NATURAL SLATE TO MATCH EXISTING.
  - WALLS - BRICKWORK MATCH EXISTING INCLUDING FLEMISH BOND AND POLYCHROMATIC COLOURS I.E. RED STOCK BRICKWORK WITH BUFF BRICK QUOINS.
  - EAST WALL - LIME BASED RENDER WITH SCORED ASHLAR COURSE AND PERP LINES. PAINTED LIGHT CREAM.
  - JOINERY - WHITE PAINTED TIMBER SLIDING SASH WINDOWS, WHITE PAINTED TIMBER DOORS.

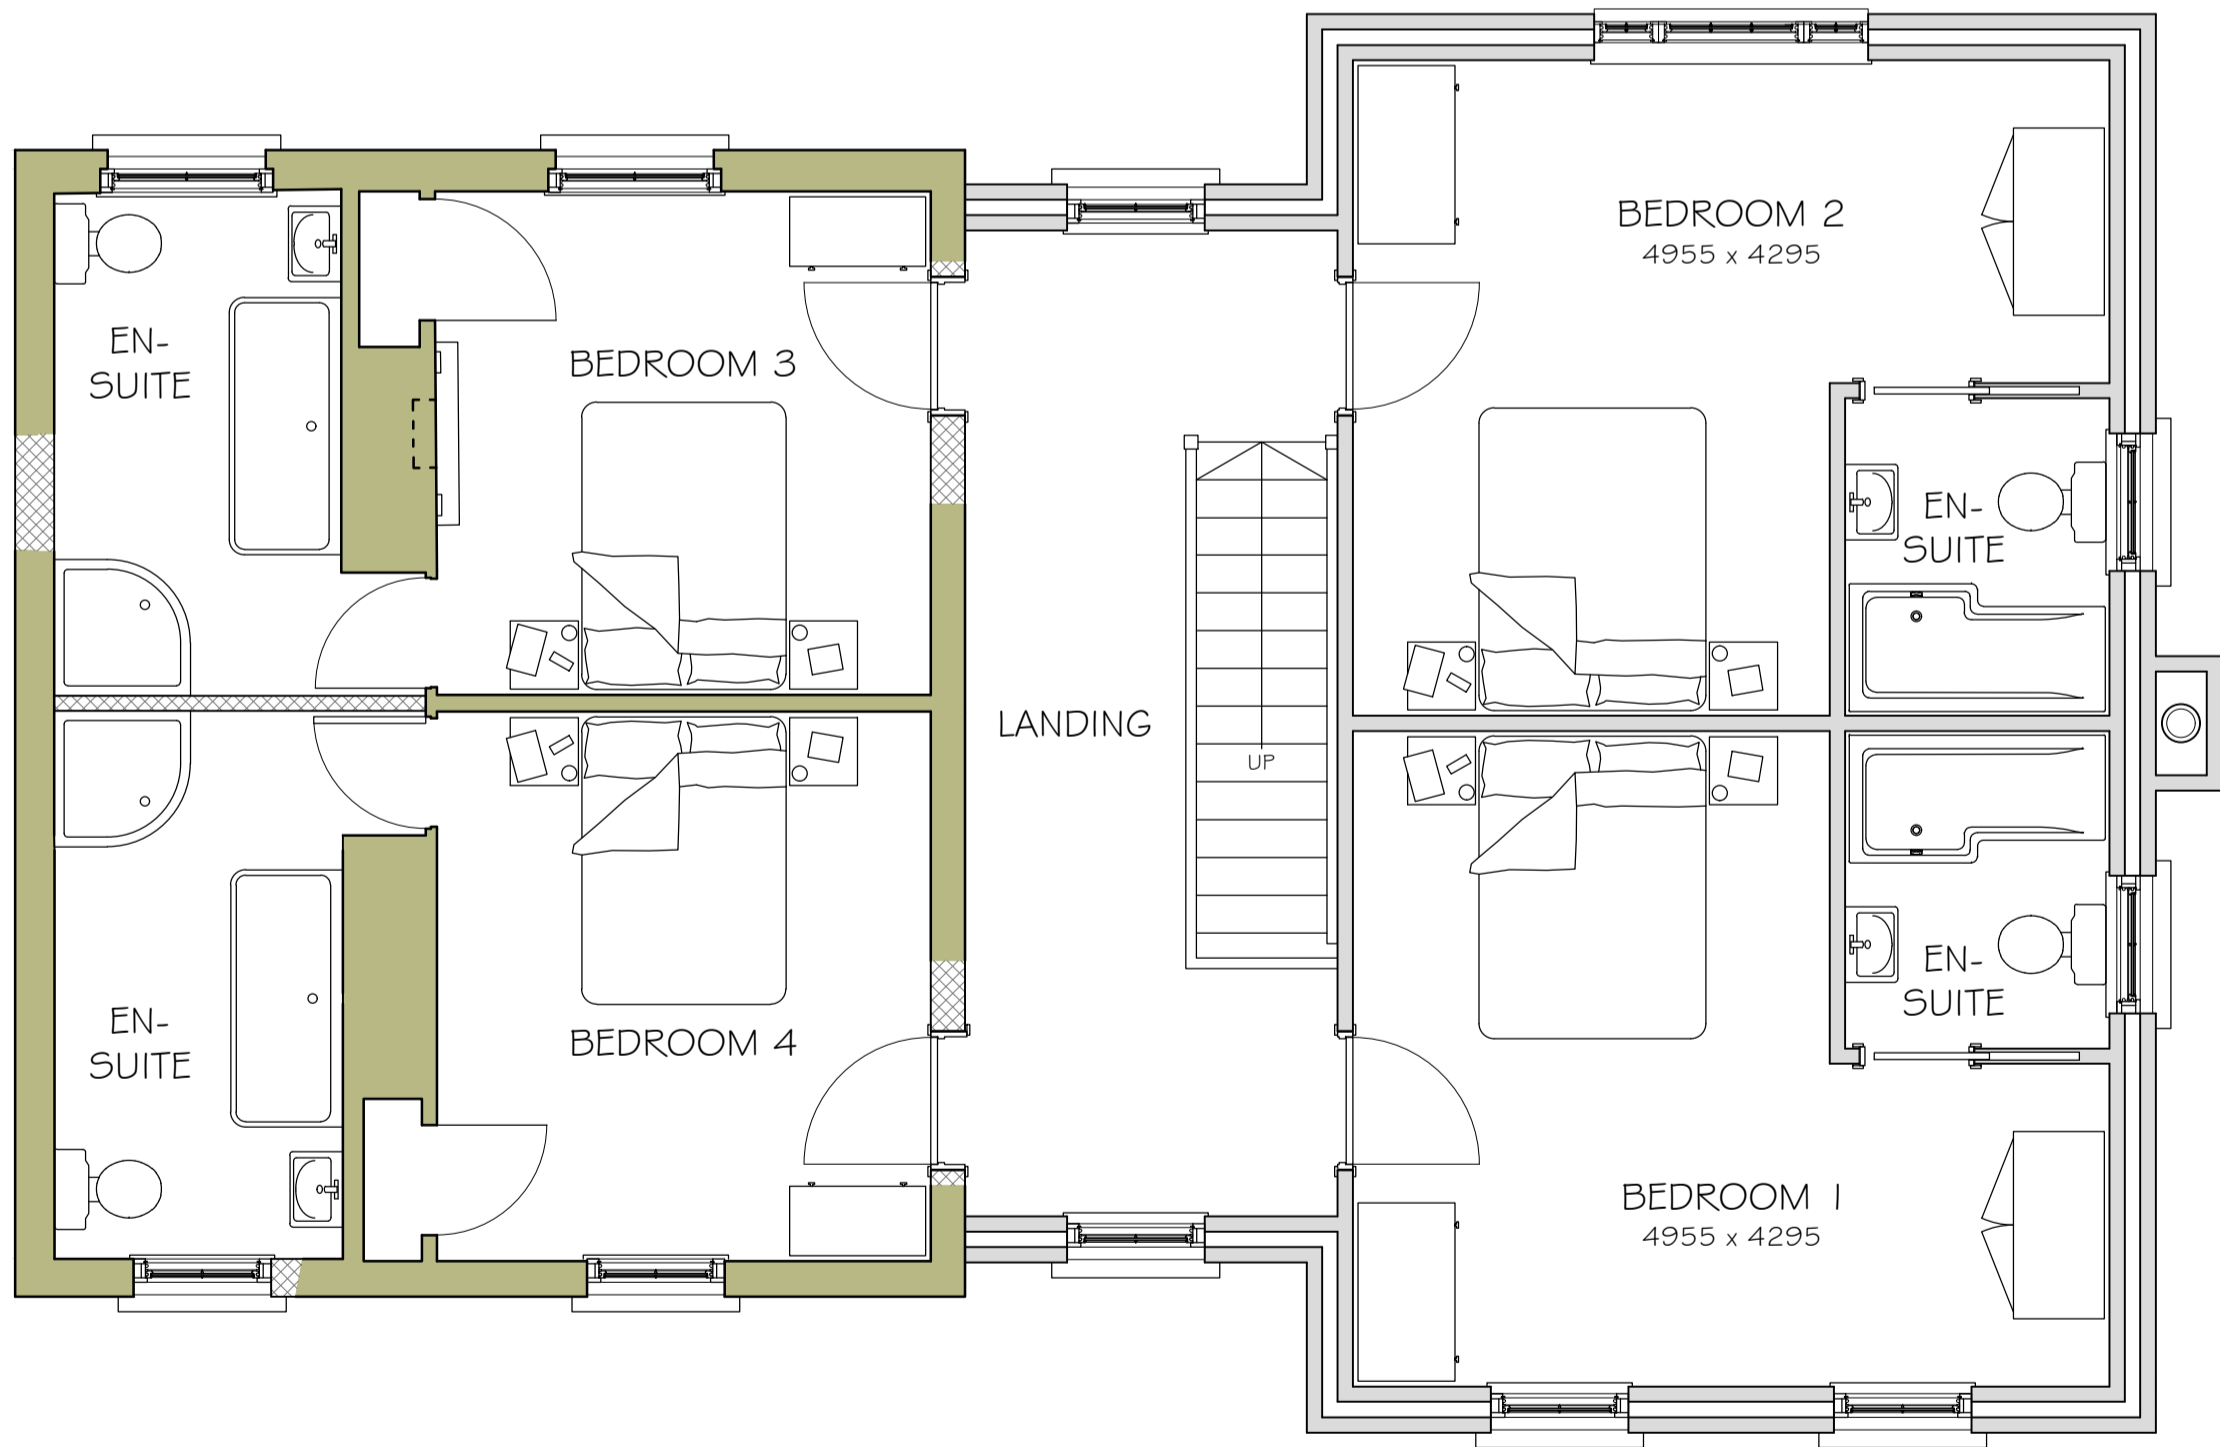

FIRST FLOOR PLAN

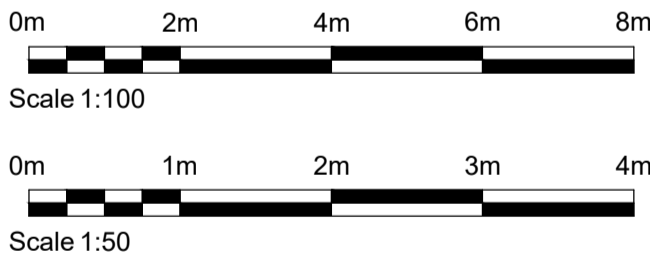

REV.	DATE	DESCRIPTION
A	14/02/22	BAY WINDOW SHOWN ON SIDE (EAST) ELEVATION. MATERIALS ADDED.

DP Designs Romara, Norwich Road, Ludham, Norfolk NR29 5PB T: 01692 678537 M: 07846 681245 E: allenplayfair@hotmail.co.uk		
CLIENT MR. Perry Underwood		
PROJECT ADDRESS The Nurseries Theatre Road Wells-Next-The-Sea Norfolk NR23 1DS		
TITLE Proposed Extension and Alterations to Existing House - Plans and Elevations		
DATE 30/04/21	SCALE AT A1 1:50 1:100	DRAWN BY AMP
DRAWING NUMBER C348/PL/01	Planning	REVISION A