


FRONT ELEVATION

SIDE ELEVATION

REAR ELEVATION

SIDE ELEVATION

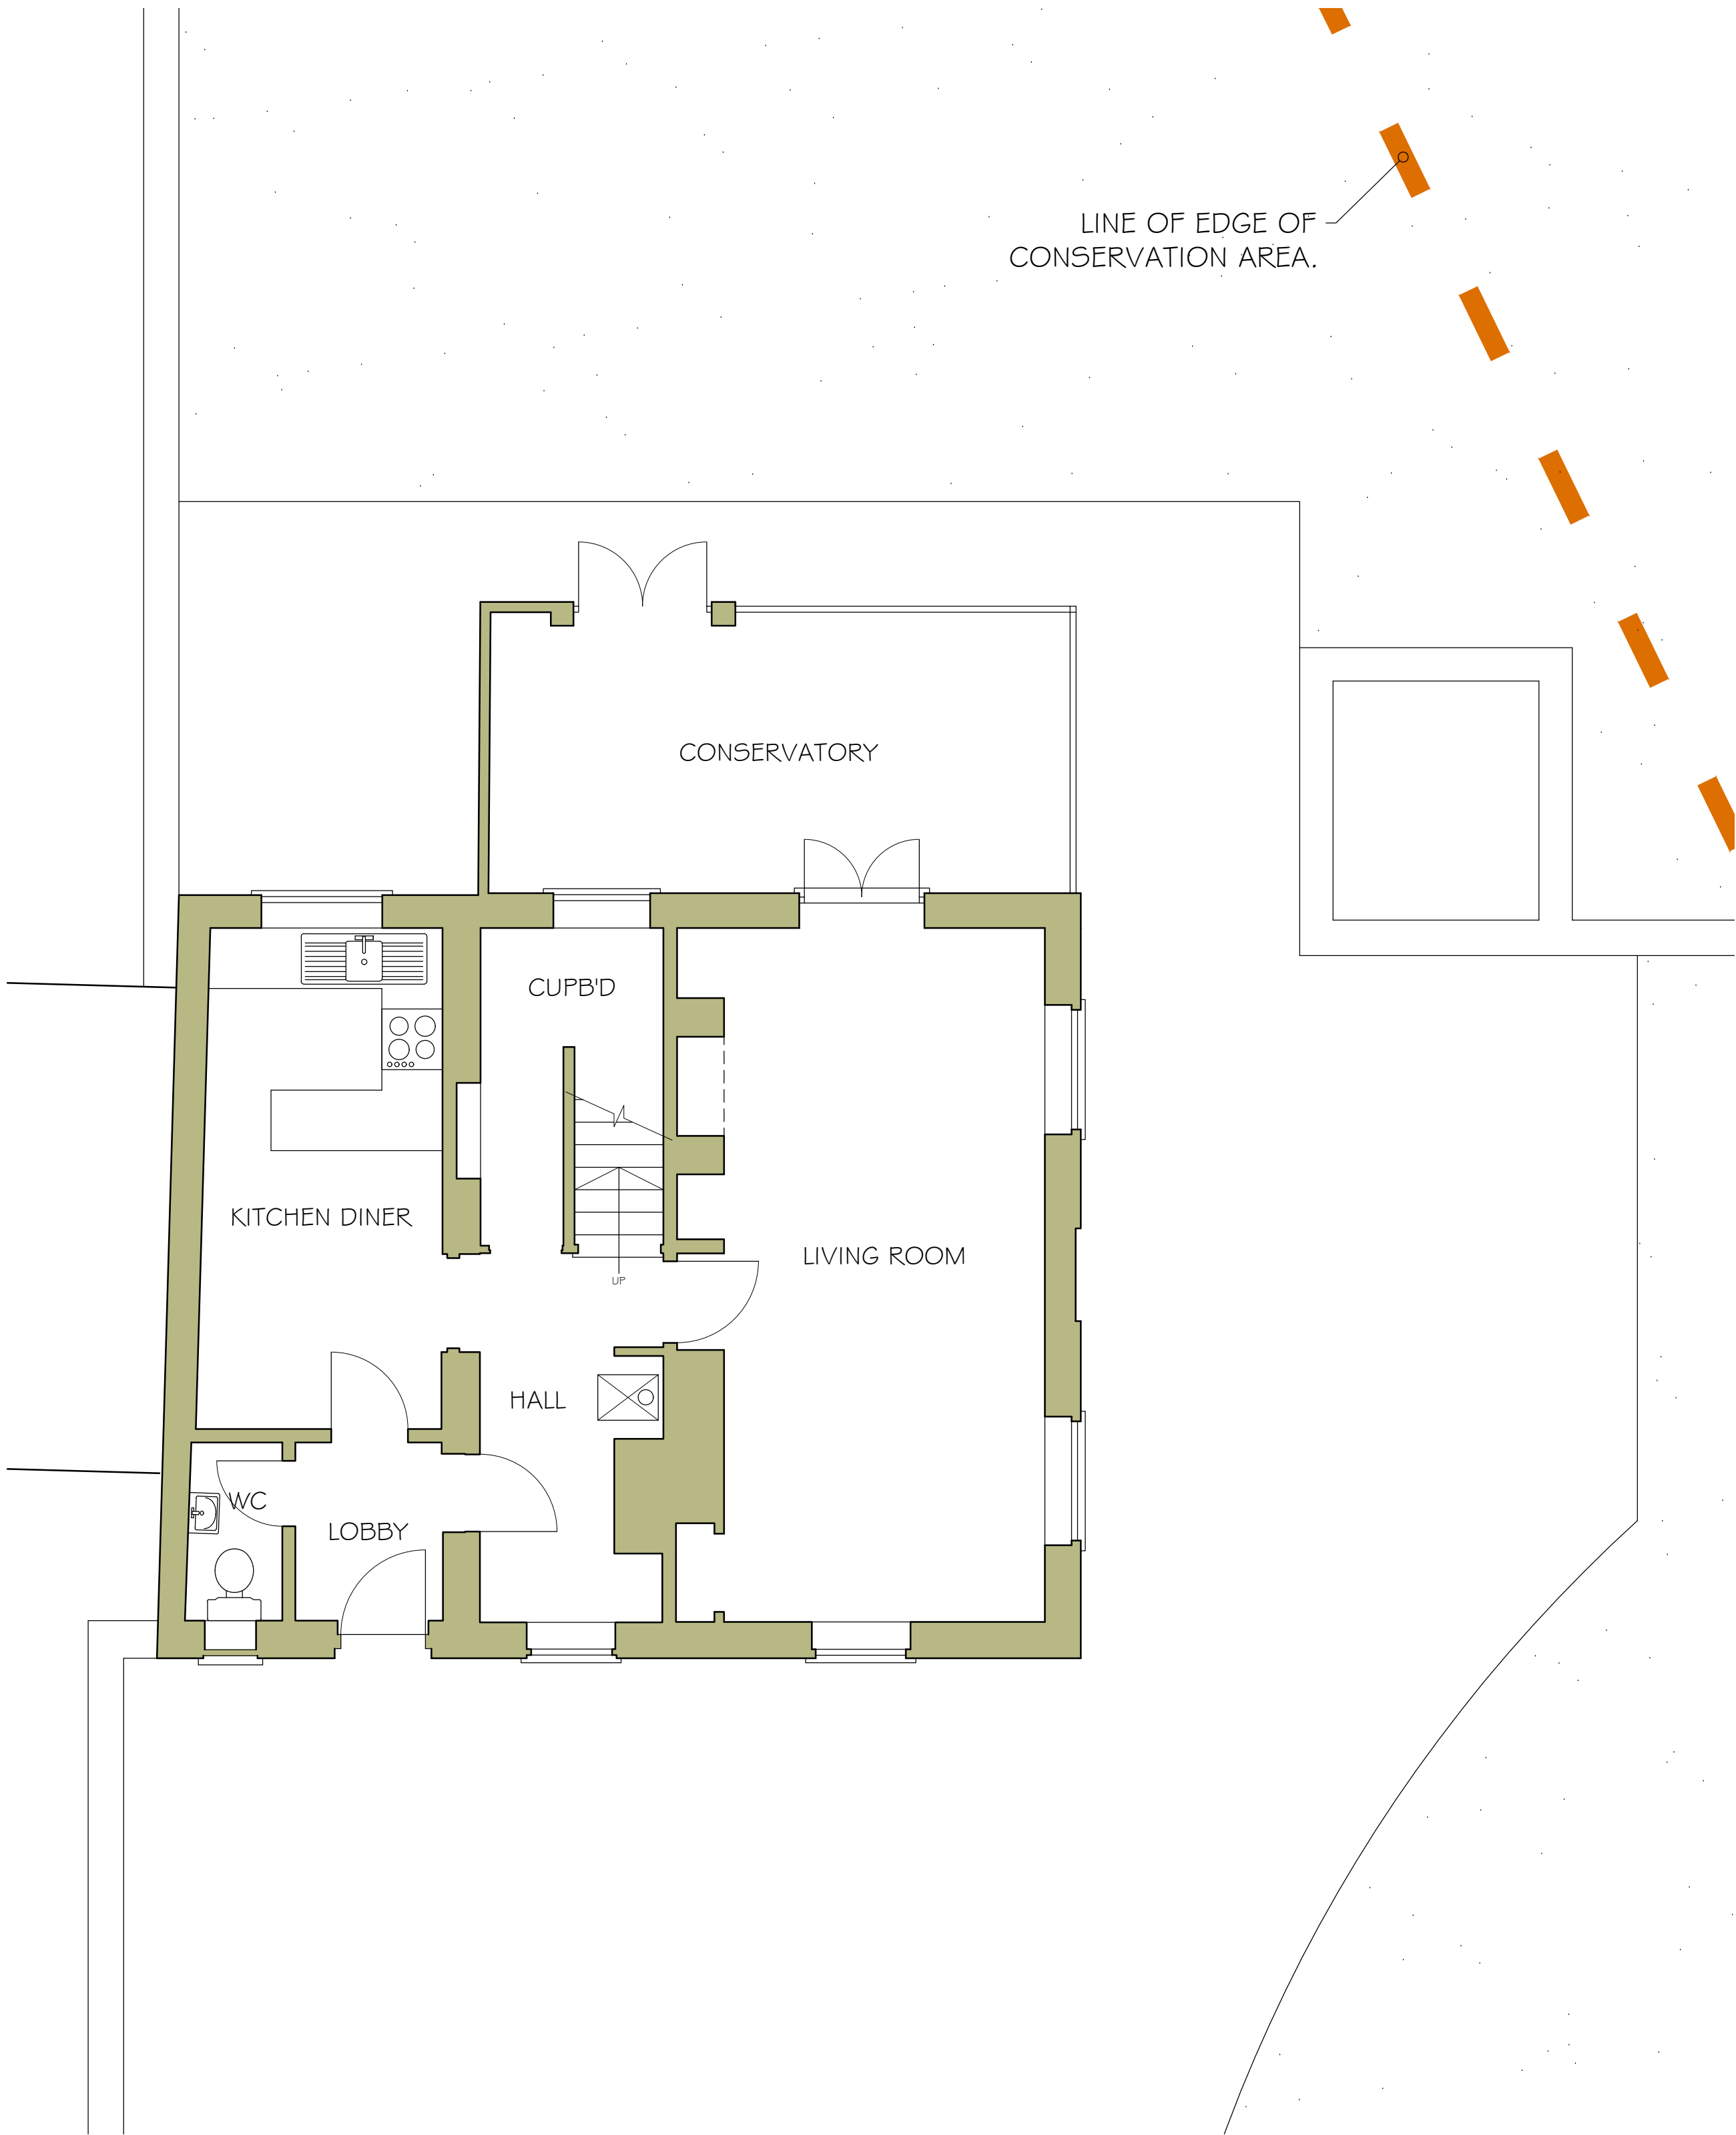

LINE OF EDGE OF
CONSERVATION AREA.

CONSERVATORY

CUPB'D

KITCHEN DINER

LIVING ROOM


HALL

WC


LOBBY

UP

GROUND FLOOR PLAN

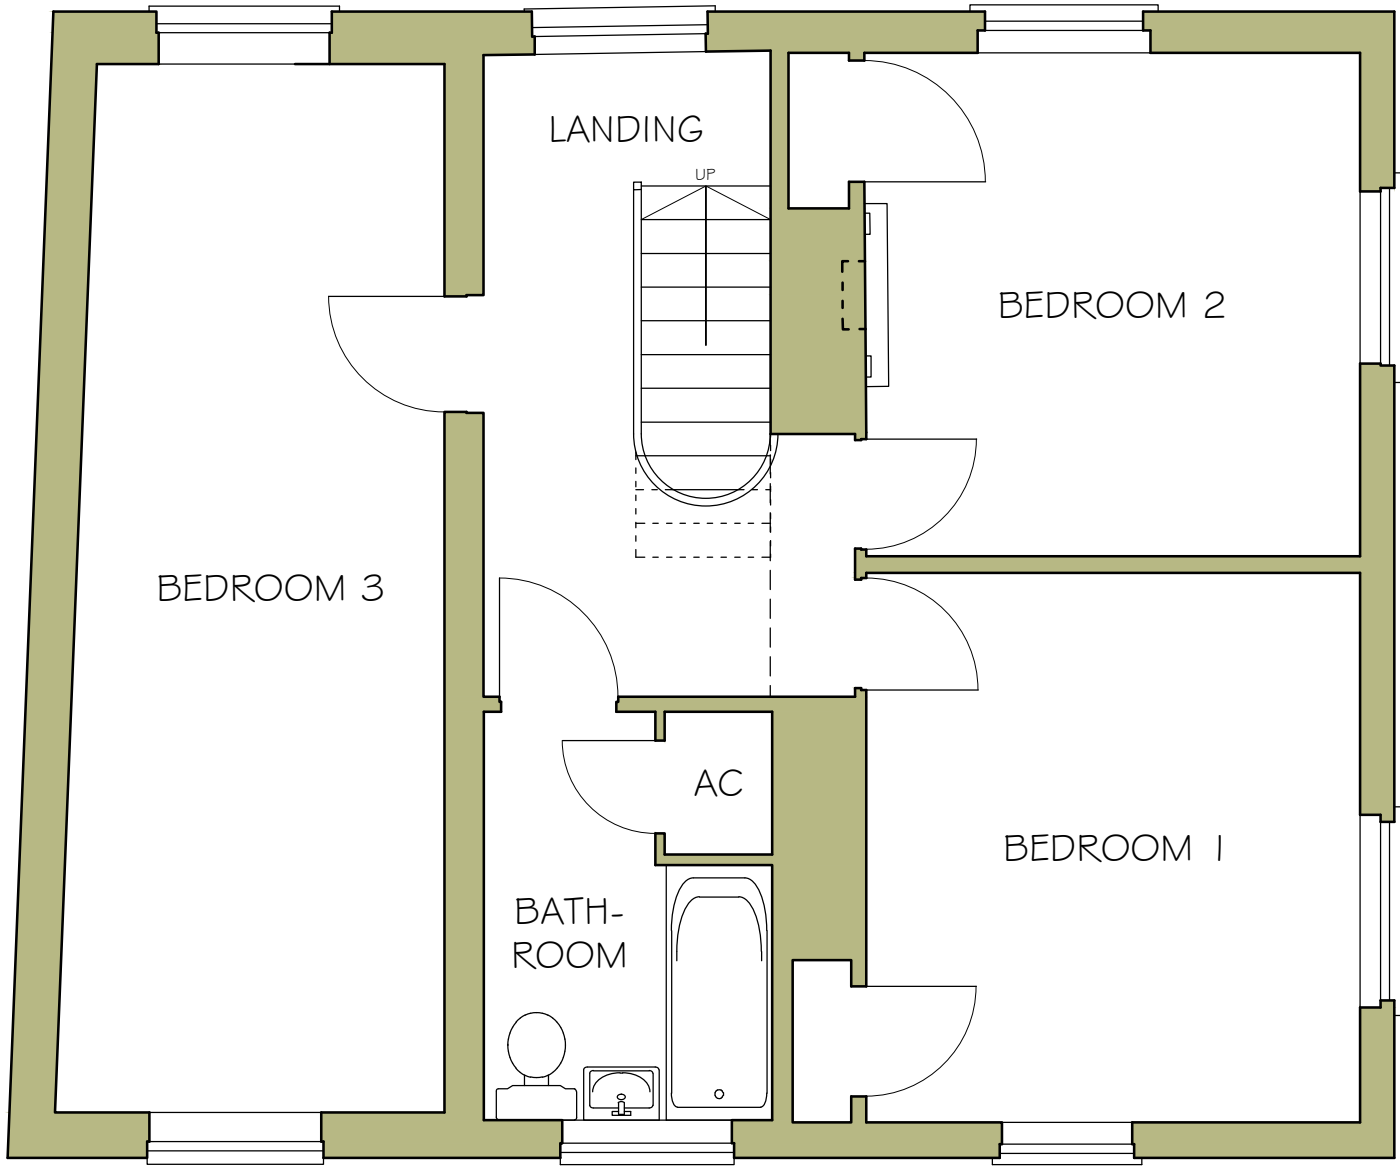

FIRST FLOOR PLAN

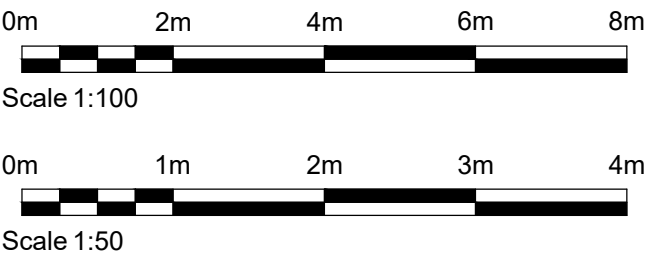

REV.	DATE	DESCRIPTION

DP Designs Romara, Norwich Road, Ludham, Norfolk NR29 5PB T: 01692 678537 M: 07846 681245 E: allenplayfair@hotmail.co.uk		
CLIENT MR. Perry Underwood		
PROJECT ADDRESS The Nurseries Theatre Road Wells-Next-The-Sea Norfolk NR23 1DS		
TITLE Existing House - Plans and Elevations		
DATE 30/04/21	SCALE AT A1 1:50 1:100	DRAWN BY AMP
DRAWING NUMBER C348/EX/01	Planning	REVISION