






True scale at 1:1

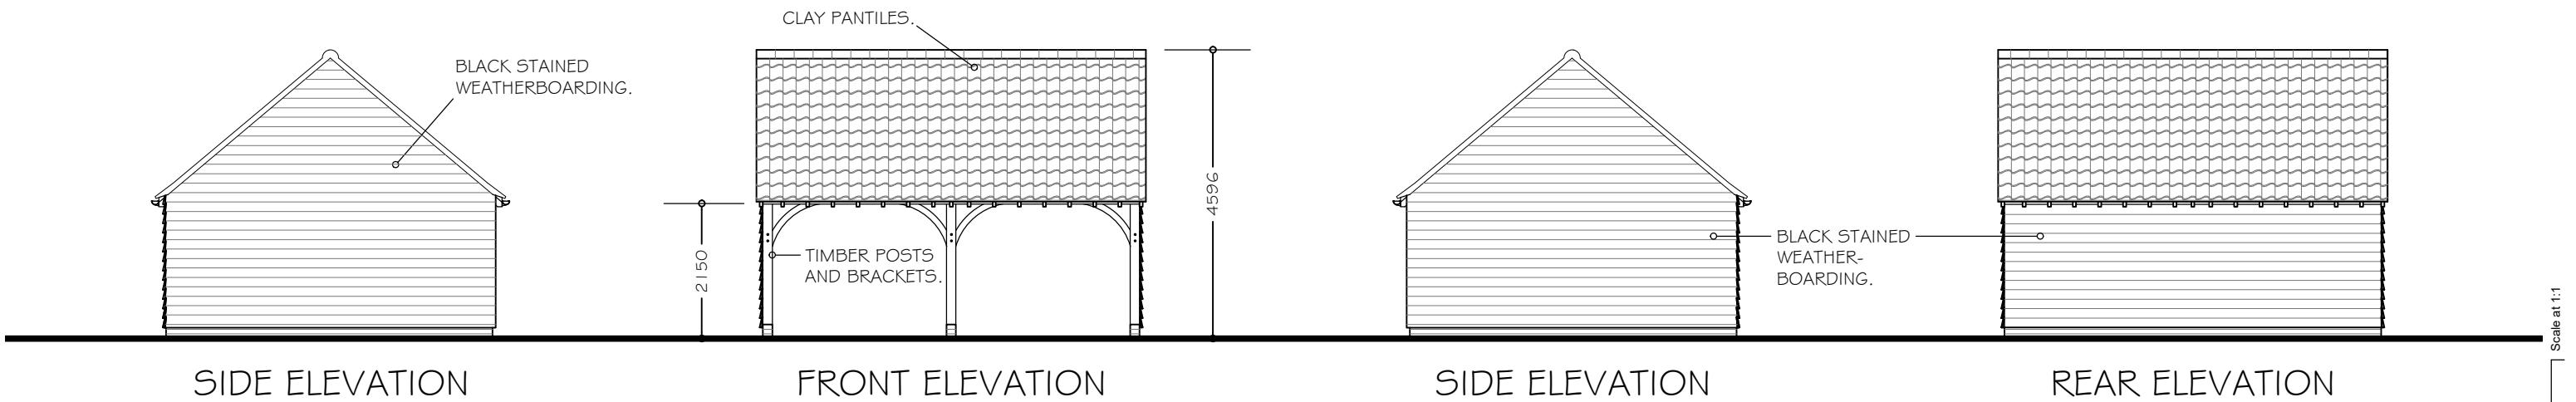

Scale at 1:1

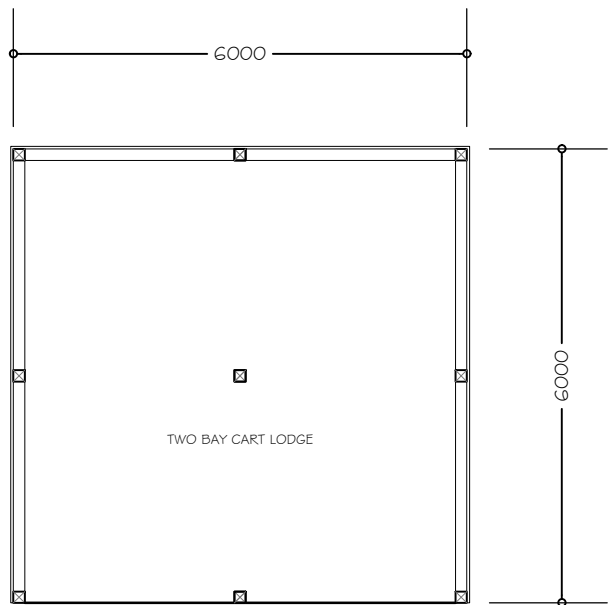

GROUND FLOOR PLAN

 

Scale 1:100

REV.	DATE	DESCRIPTION

AP Designs Romara, Norwich Road, Ludham, Norfolk NR29 5PB T: 01692 678537 M: 07846 681245 E: allenplayfair@hotmail.co.uk		
CLIENT Perry Underwood		
PROJECT ADDRESS The Nurseries Theatre Road Wells-Next-The-Sea Norfolk NR23 1DS		
TITLE PROPOSED EXTENSION - CARTLODGE Planning		
DATE 22/07/21	SCALE AT A2 1:100	DRAWN BY AMP
DRAWING NUMBER C348/PL/05		REVISION