




GROUND FLOOR PLAN AS EXISTING

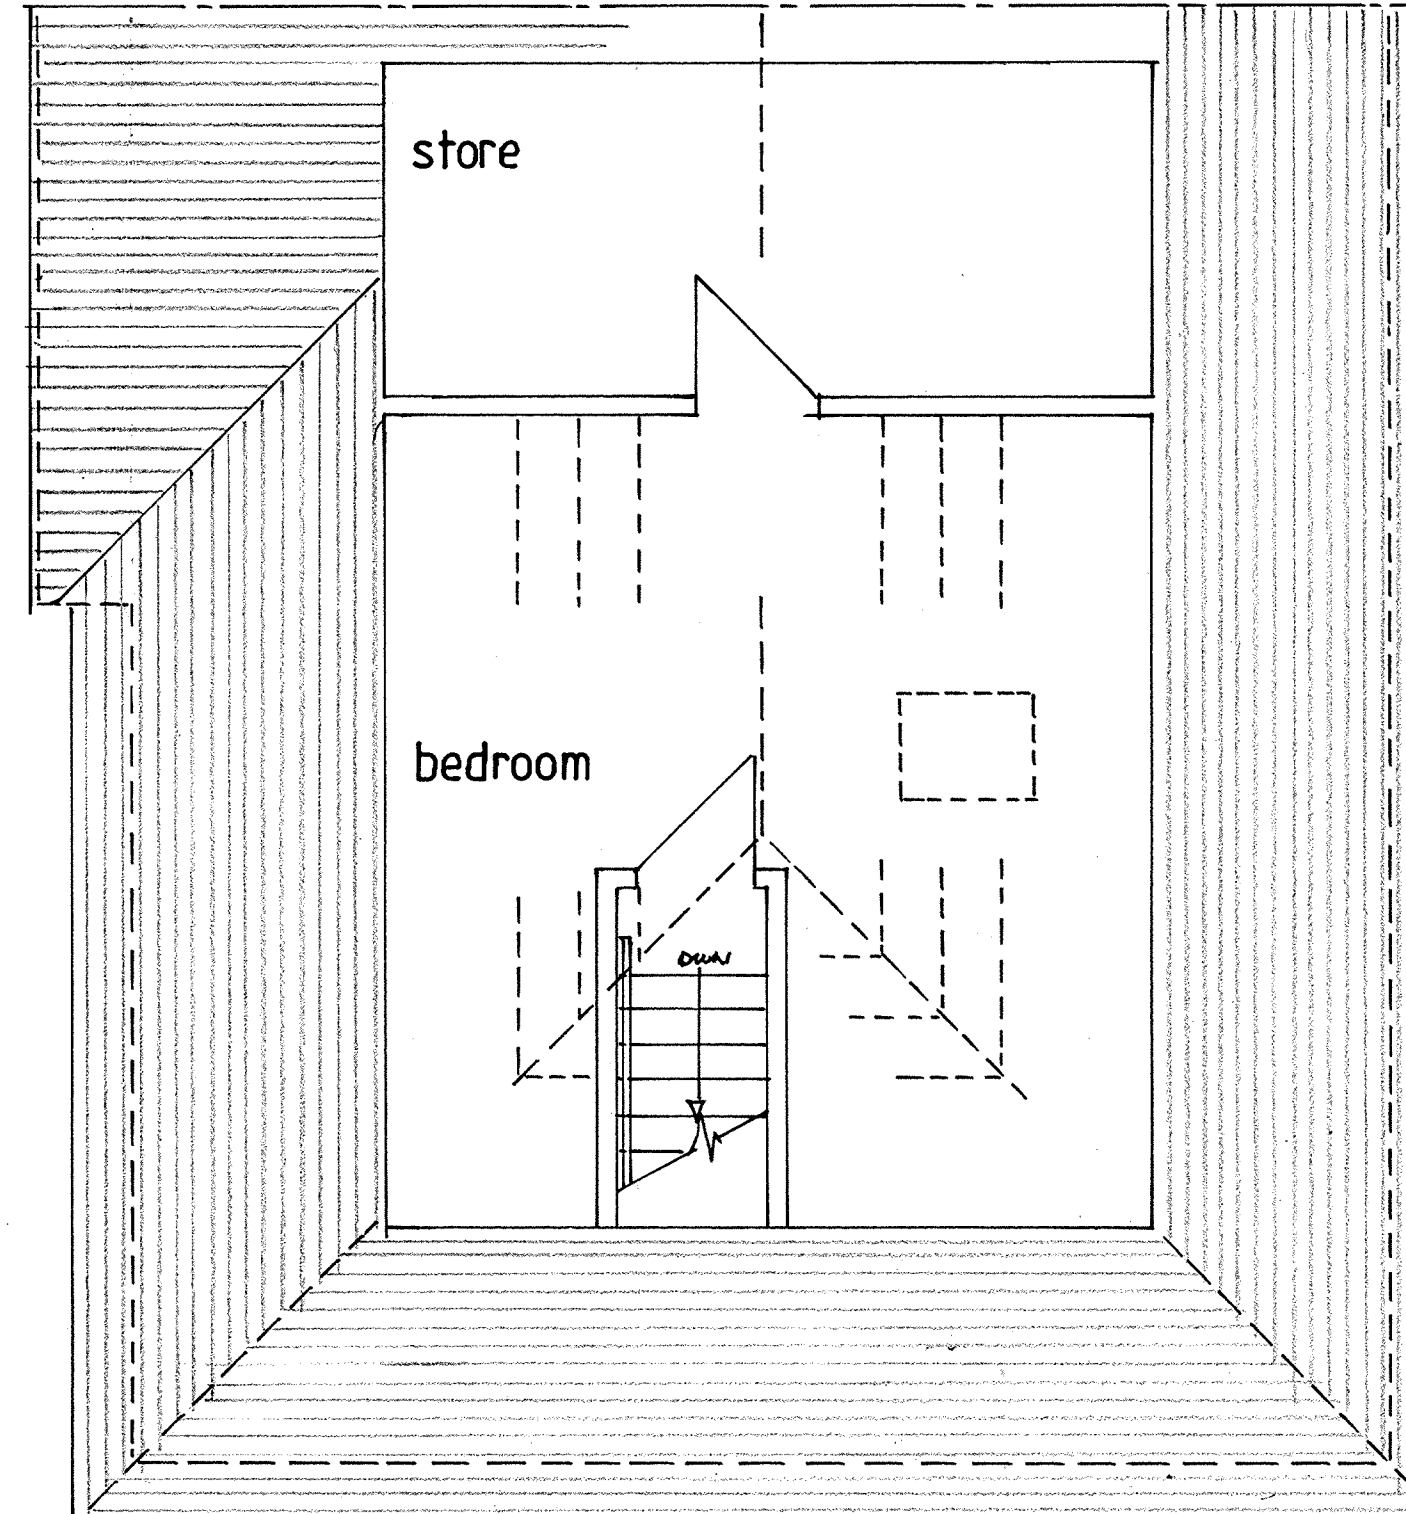

ATTIC AS EXISTING

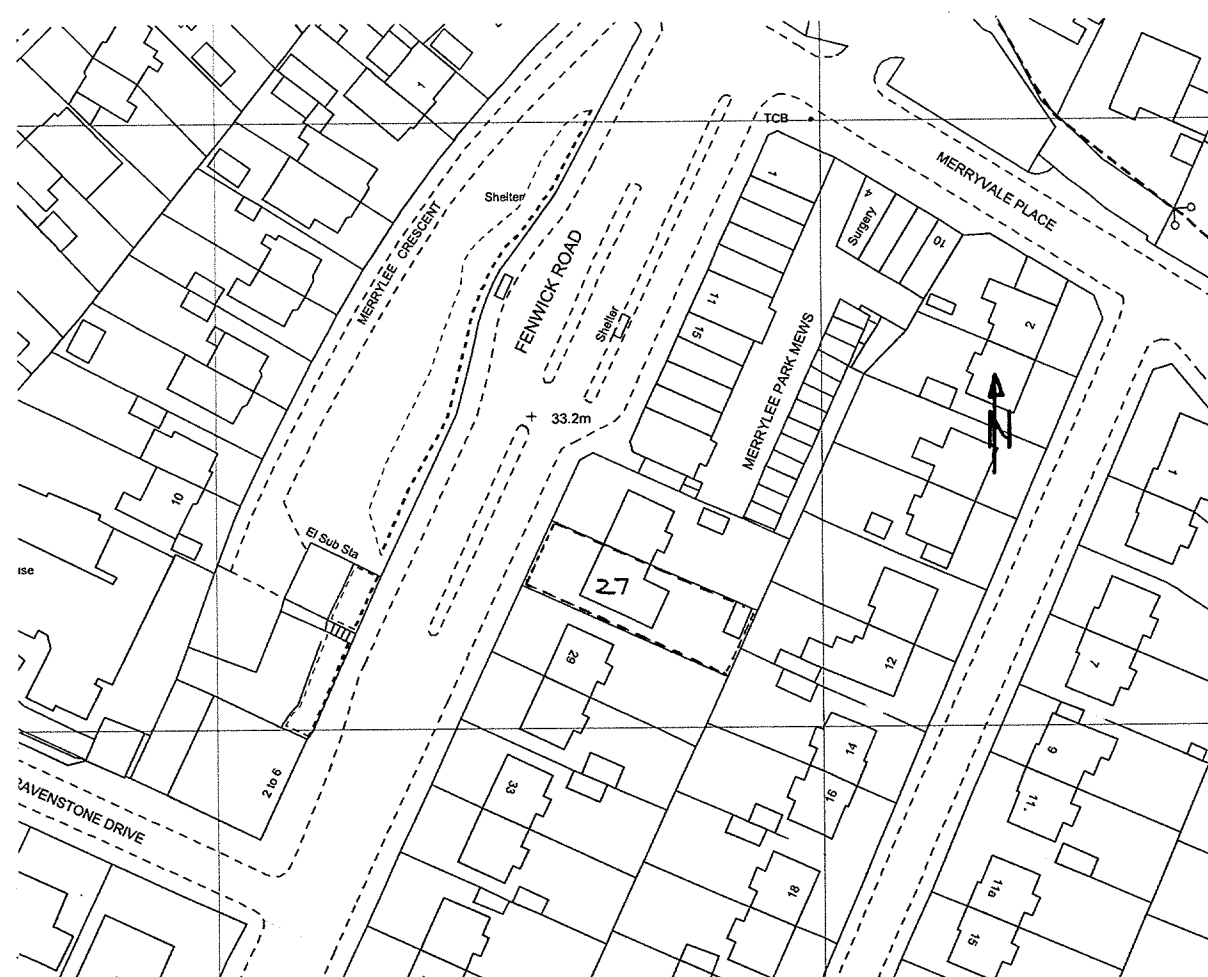

LOCATION PLAN 1:1250

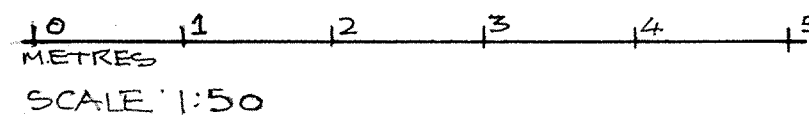

Note:  
No dimensions should be scaled from this drawing

This is a certified original of the drawing referred to  
in the application dated  
Dated.....Signed.....

client MR AND MRS McColl  
27 FENWICK ROAD,  
G46 6AU

project ATTIC CONVERSION WITH  
FRONT AND REAR DORMERS

drawing AS EXISTING FLOOR PLANS

KAVANAGH ARCHITECTURAL SERVICES

215 Brenfield Road, Glasgow, G44 3PB

Tel 0141 586 6468

dwg.no 800/1 revision scale 1:50  
1:1250