






FRONT ELEVATION AS PROPOSED

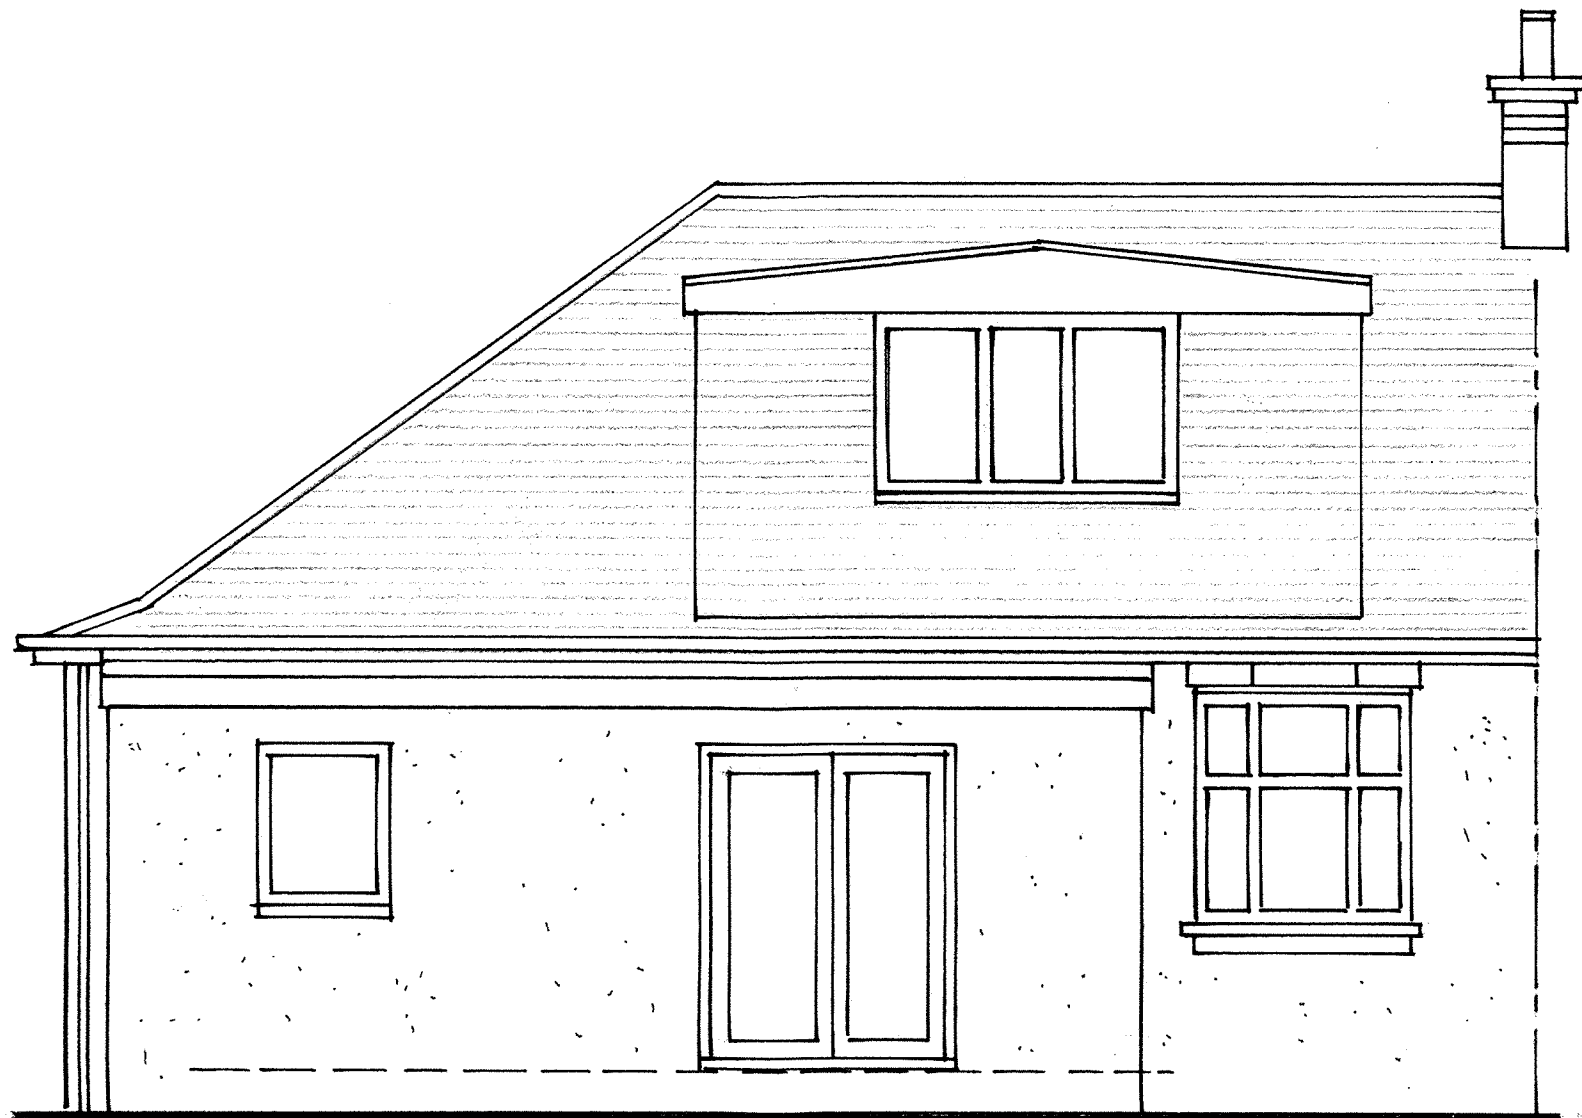

REAR ELEVATION AS PROPOSED

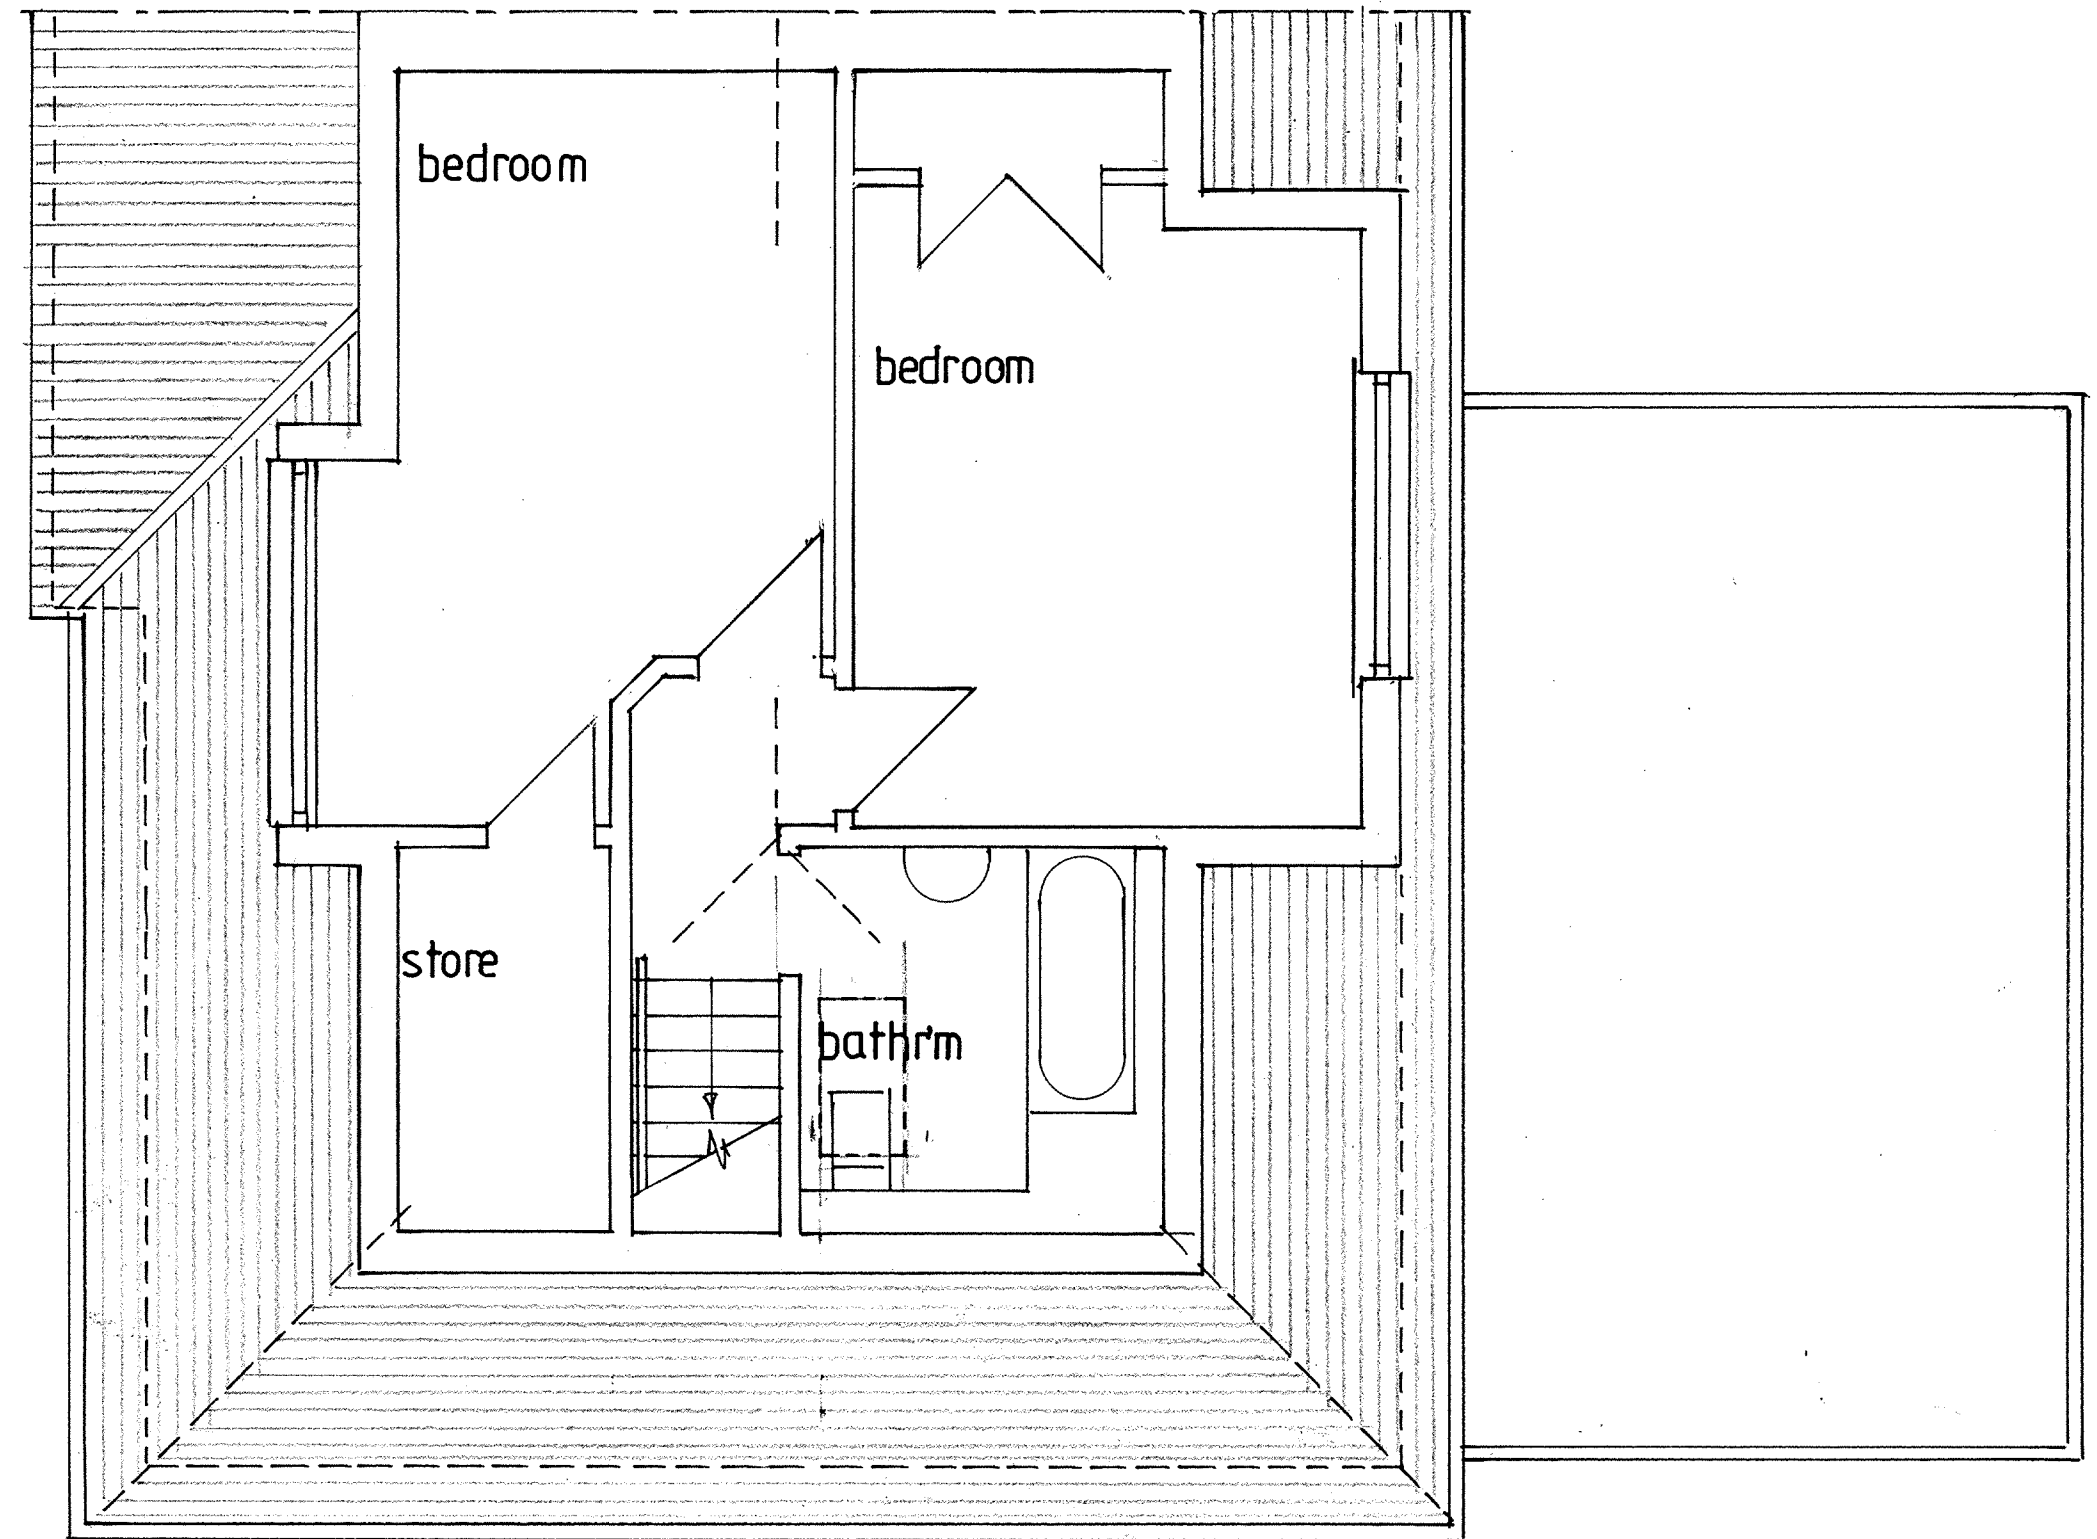

ATTIC FLOOR PLAN AS PROPOSED

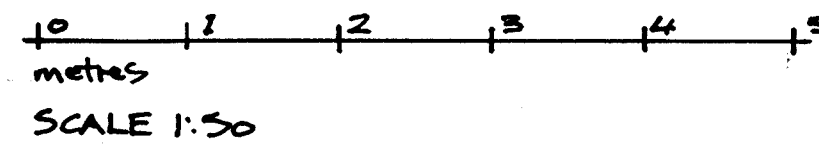

Note:
No dimensions should be scaled from this drawing

This is a certified original of the drawing referred to
in the application dated
Dated.....Signed.....

client MR AND MRS McCOLL
27 FENWICK ROAD
G46 6AU

project ATTIC CONVERSION WITH
FRONT AND BACK DORMER

drawing ATTIC PLAN AND FRONT
AND REAR ELEVATIONS
AS PROPOSED

KAVANAGH ARCHITECTURAL SERVICES

215 Brenfield Road, Glasgow, G44 3PB

Tel 0141 586 6468

dwg.no 800/3 revision scale 1:50