



REVISION	DESCRIPTION	DATE
A	Revised in line with client comments	06/05/2022
-		

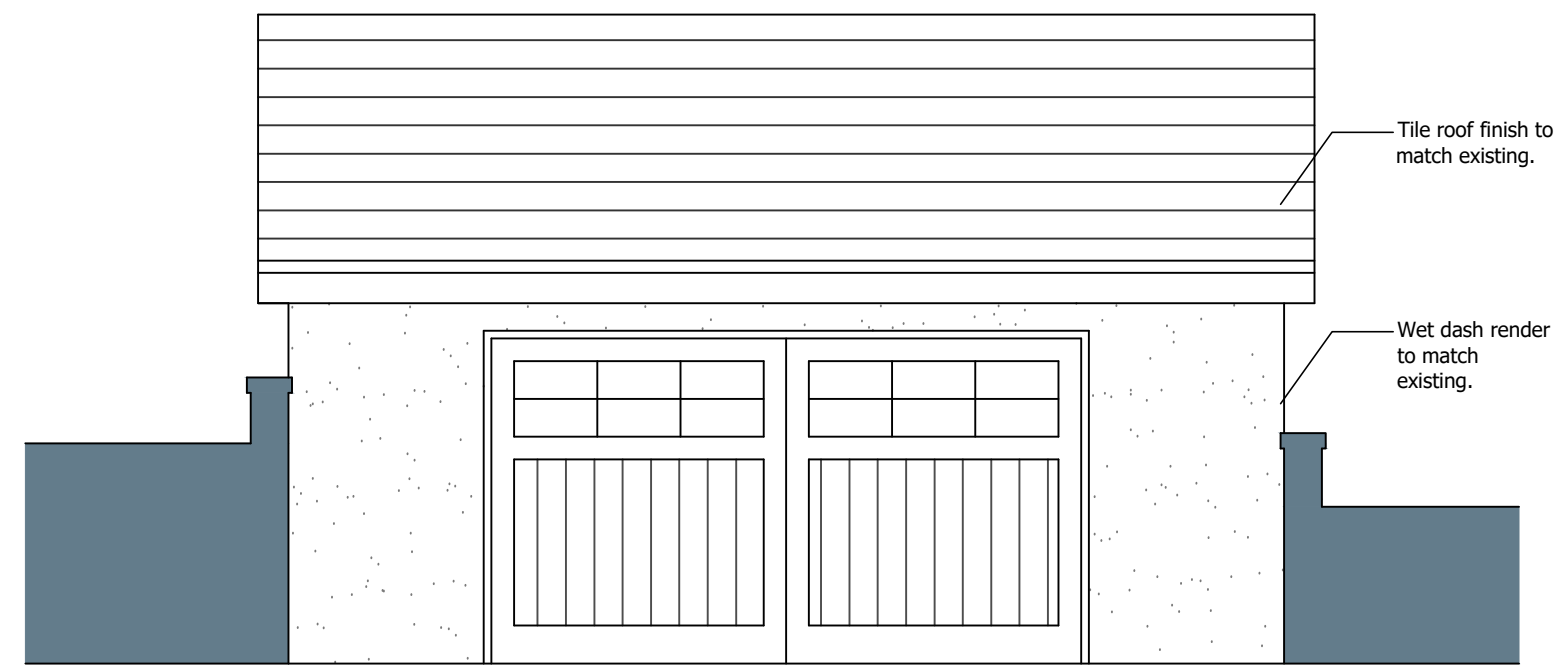

GARAGE FRONT ELEVATION

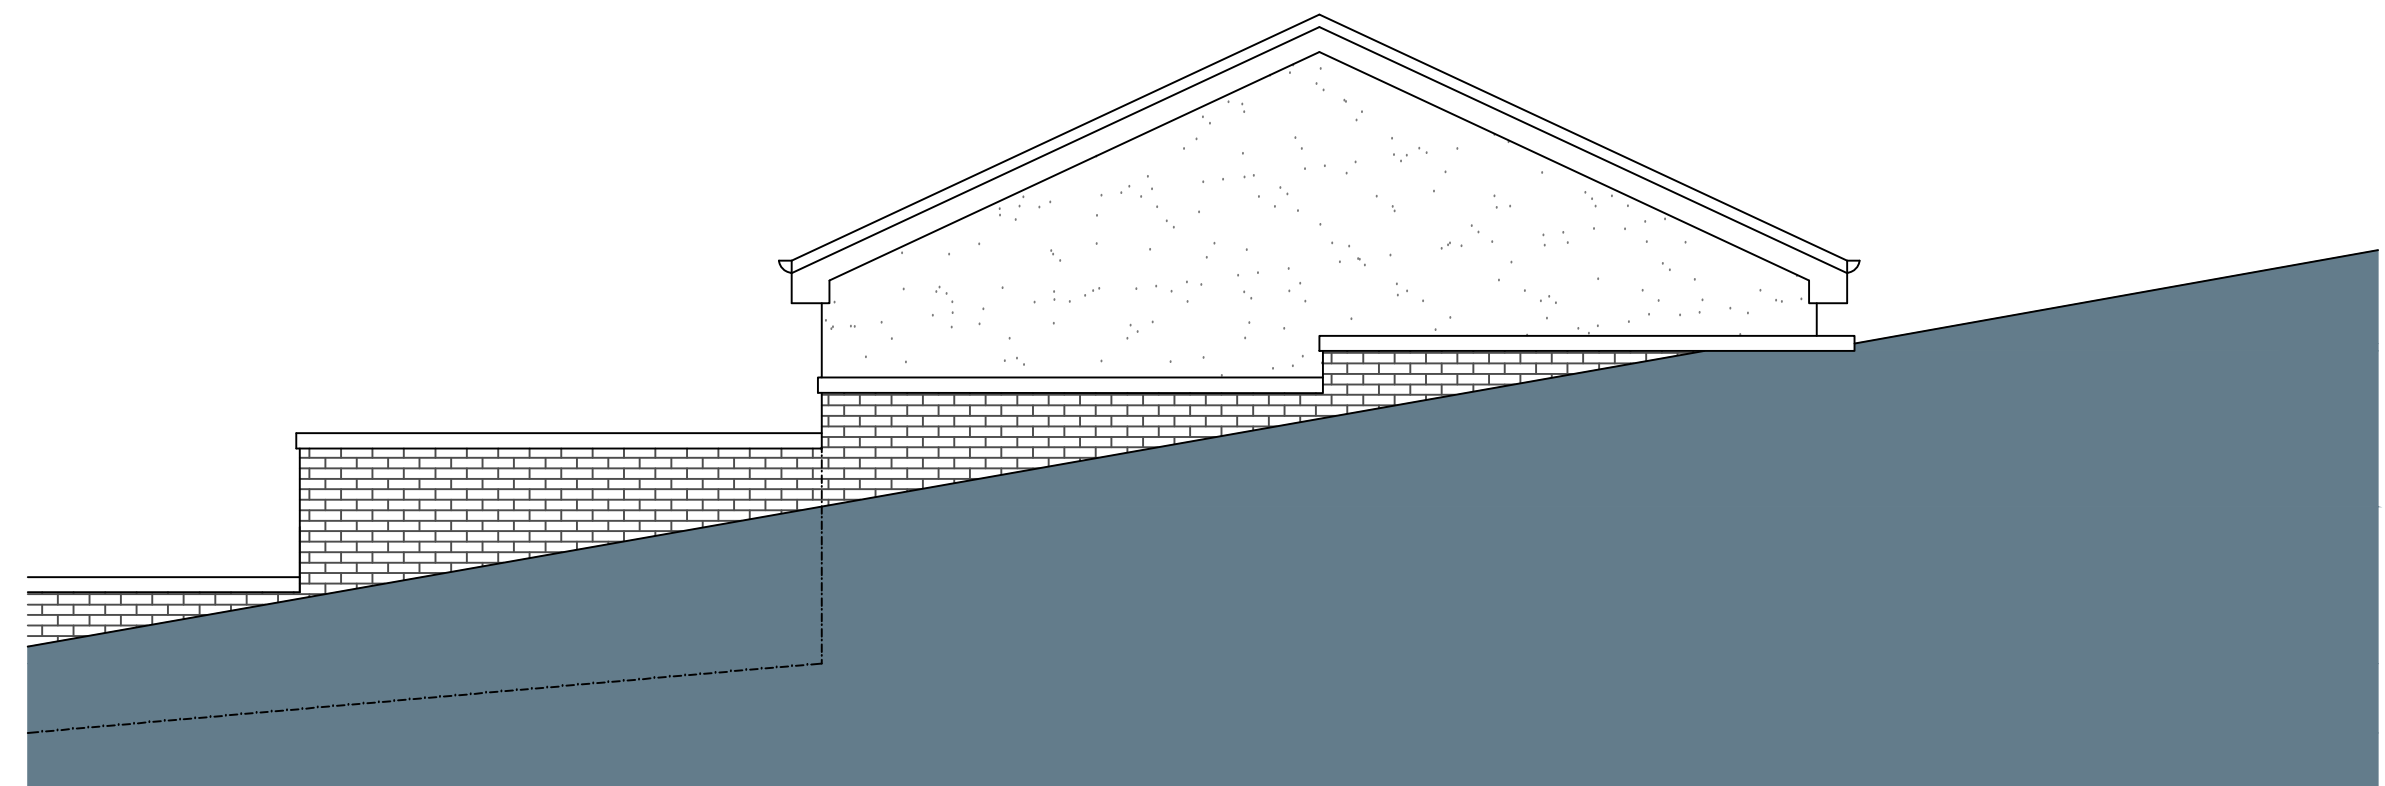

GARAGE SIDE ELEVATION



SUITE 101, CUSTOM HOUSE,
 CUSTOM HOUSE PLACE,
 GREENOCK, PA15 1EQ
 e info@nicholsonmcs Shane.co.uk
 t 01475 325025
 w nicholsonmcs Shane.co.uk

CLIENT
 Mr D. Jones

PROJECT TITLE
 Proposed Extension, Dormers & Alterations

PROJECT ADDRESS
 2 Rosemount Place, Gourock

DRAWING TITLE
 Proposed Garage Elevations

DRAWING STATUS
 PLANNING

PAPER SIZE
 A1

DRAWING NUMBER
 22018_D.006

REVISION
 A

SCALE
 1:50

DATE
 29/04/2022

DRAWN BY
 NF

CHECKED BY
 -



NICHOLSON MCSHANE ARCHITECTS IS THE TRADING NAME OF NICHOLSON MCSHANE CHARTERED ARCHITECTS LTD. COPYRIGHT RESERVED