




REVISION	DESCRIPTION	DATE
A	Revised in line with client comments	06/05/2022
B	Revised in line with client comments	10/05/2022

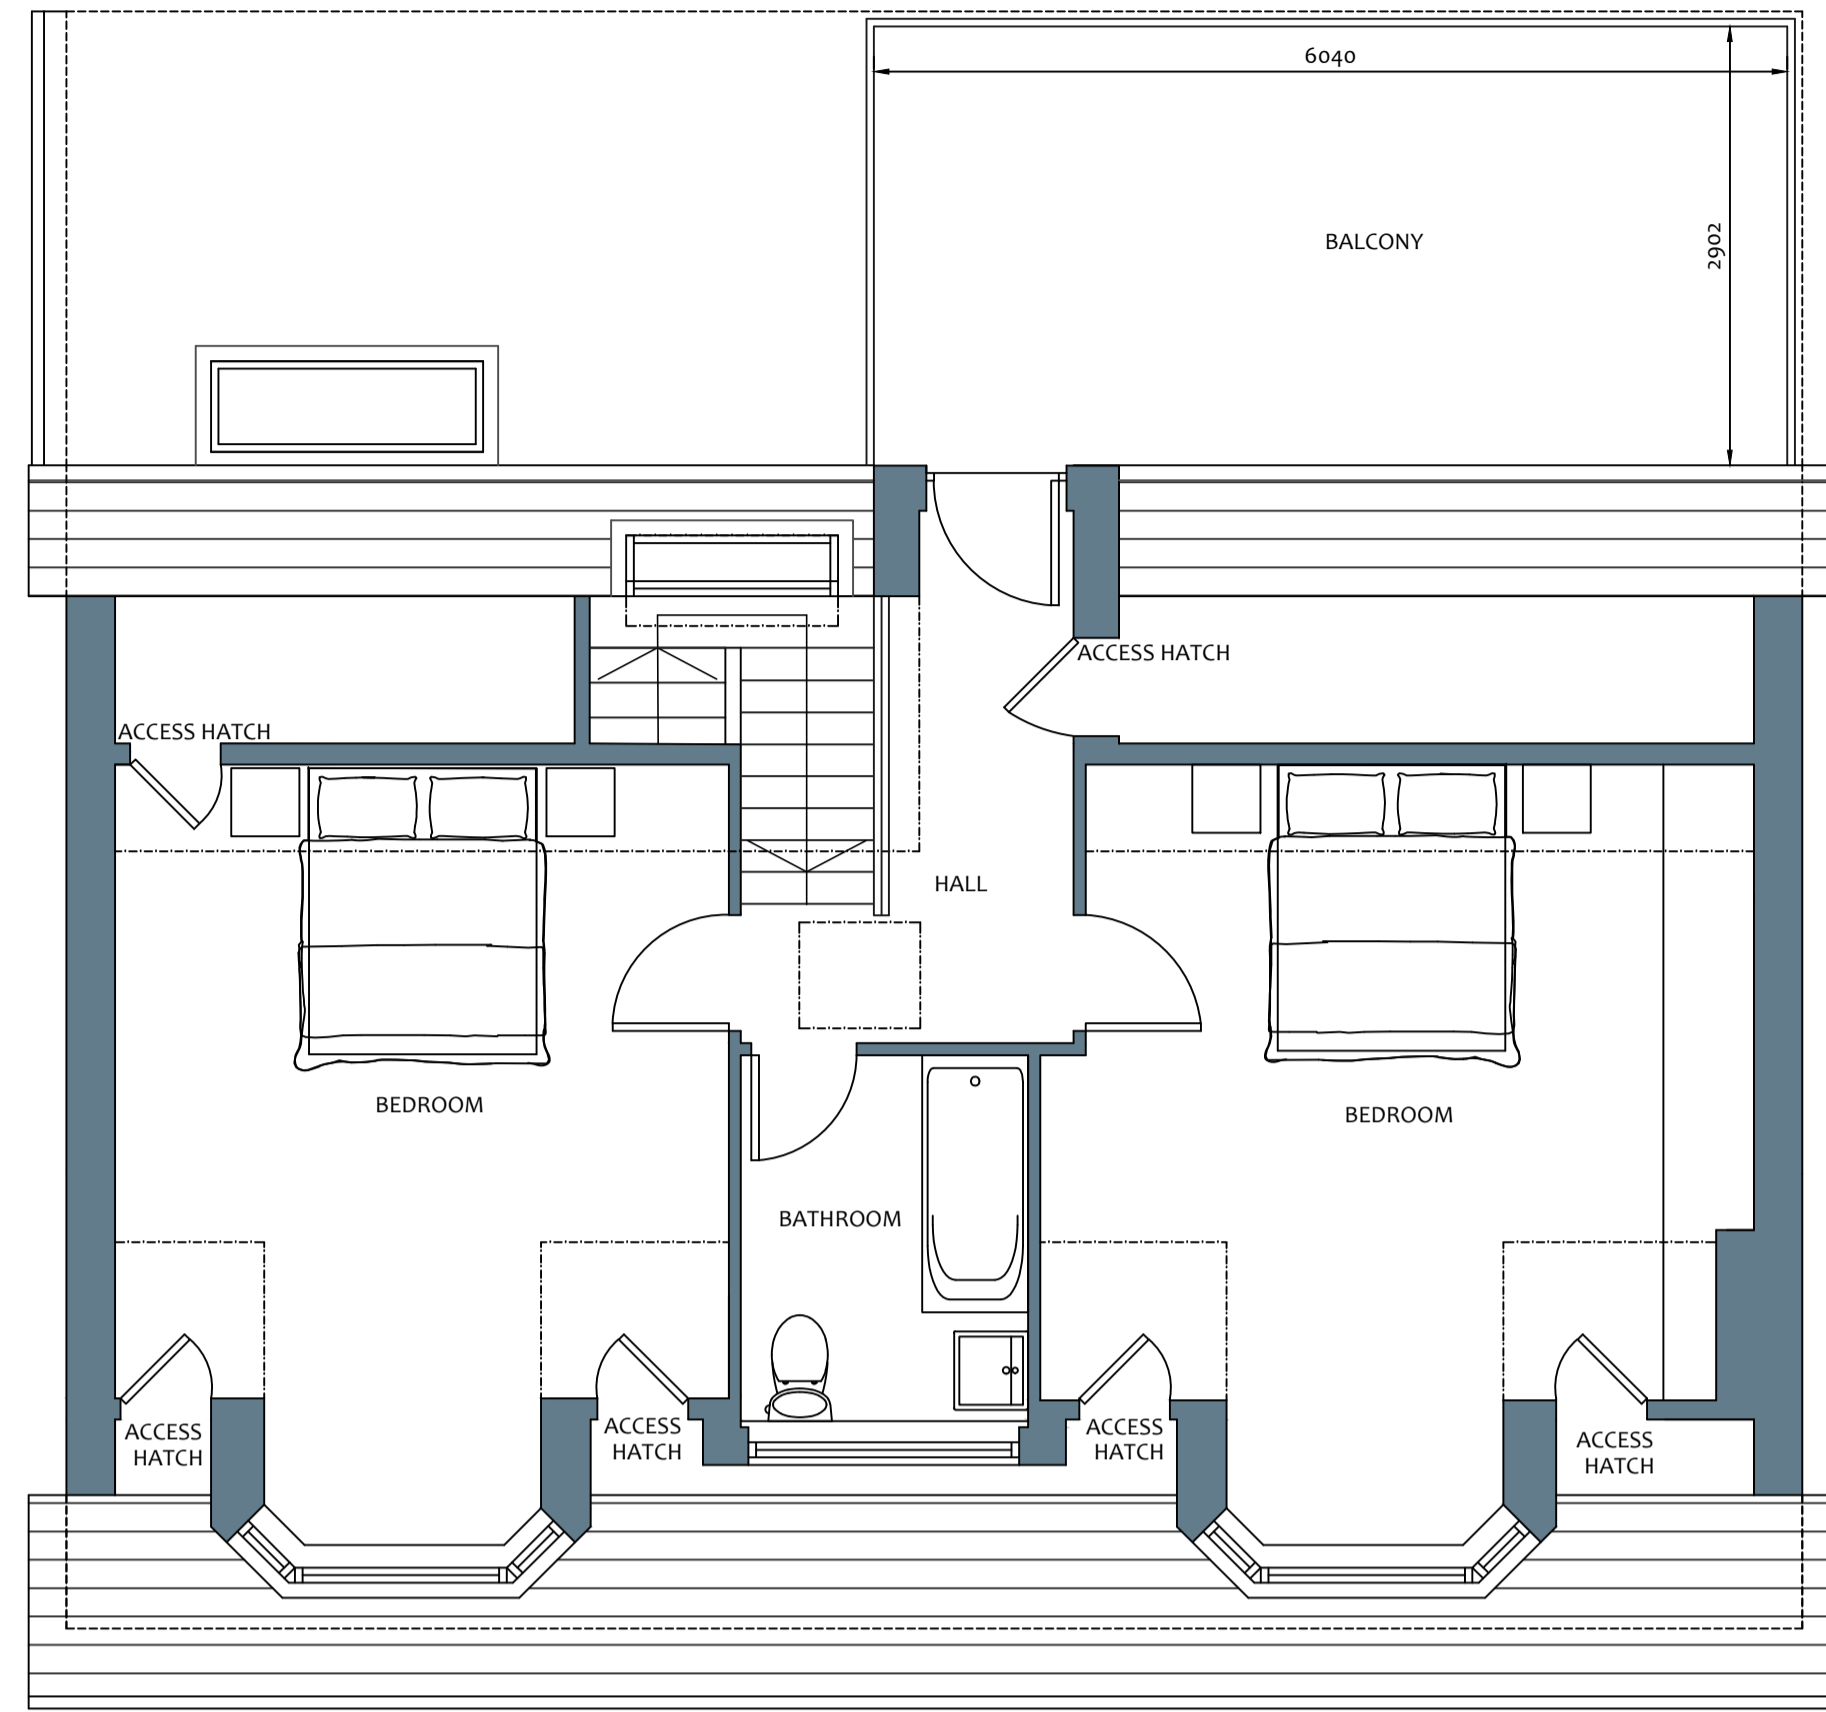

FIRST FLOOR PLAN AS PROPOSED (OPTION C)

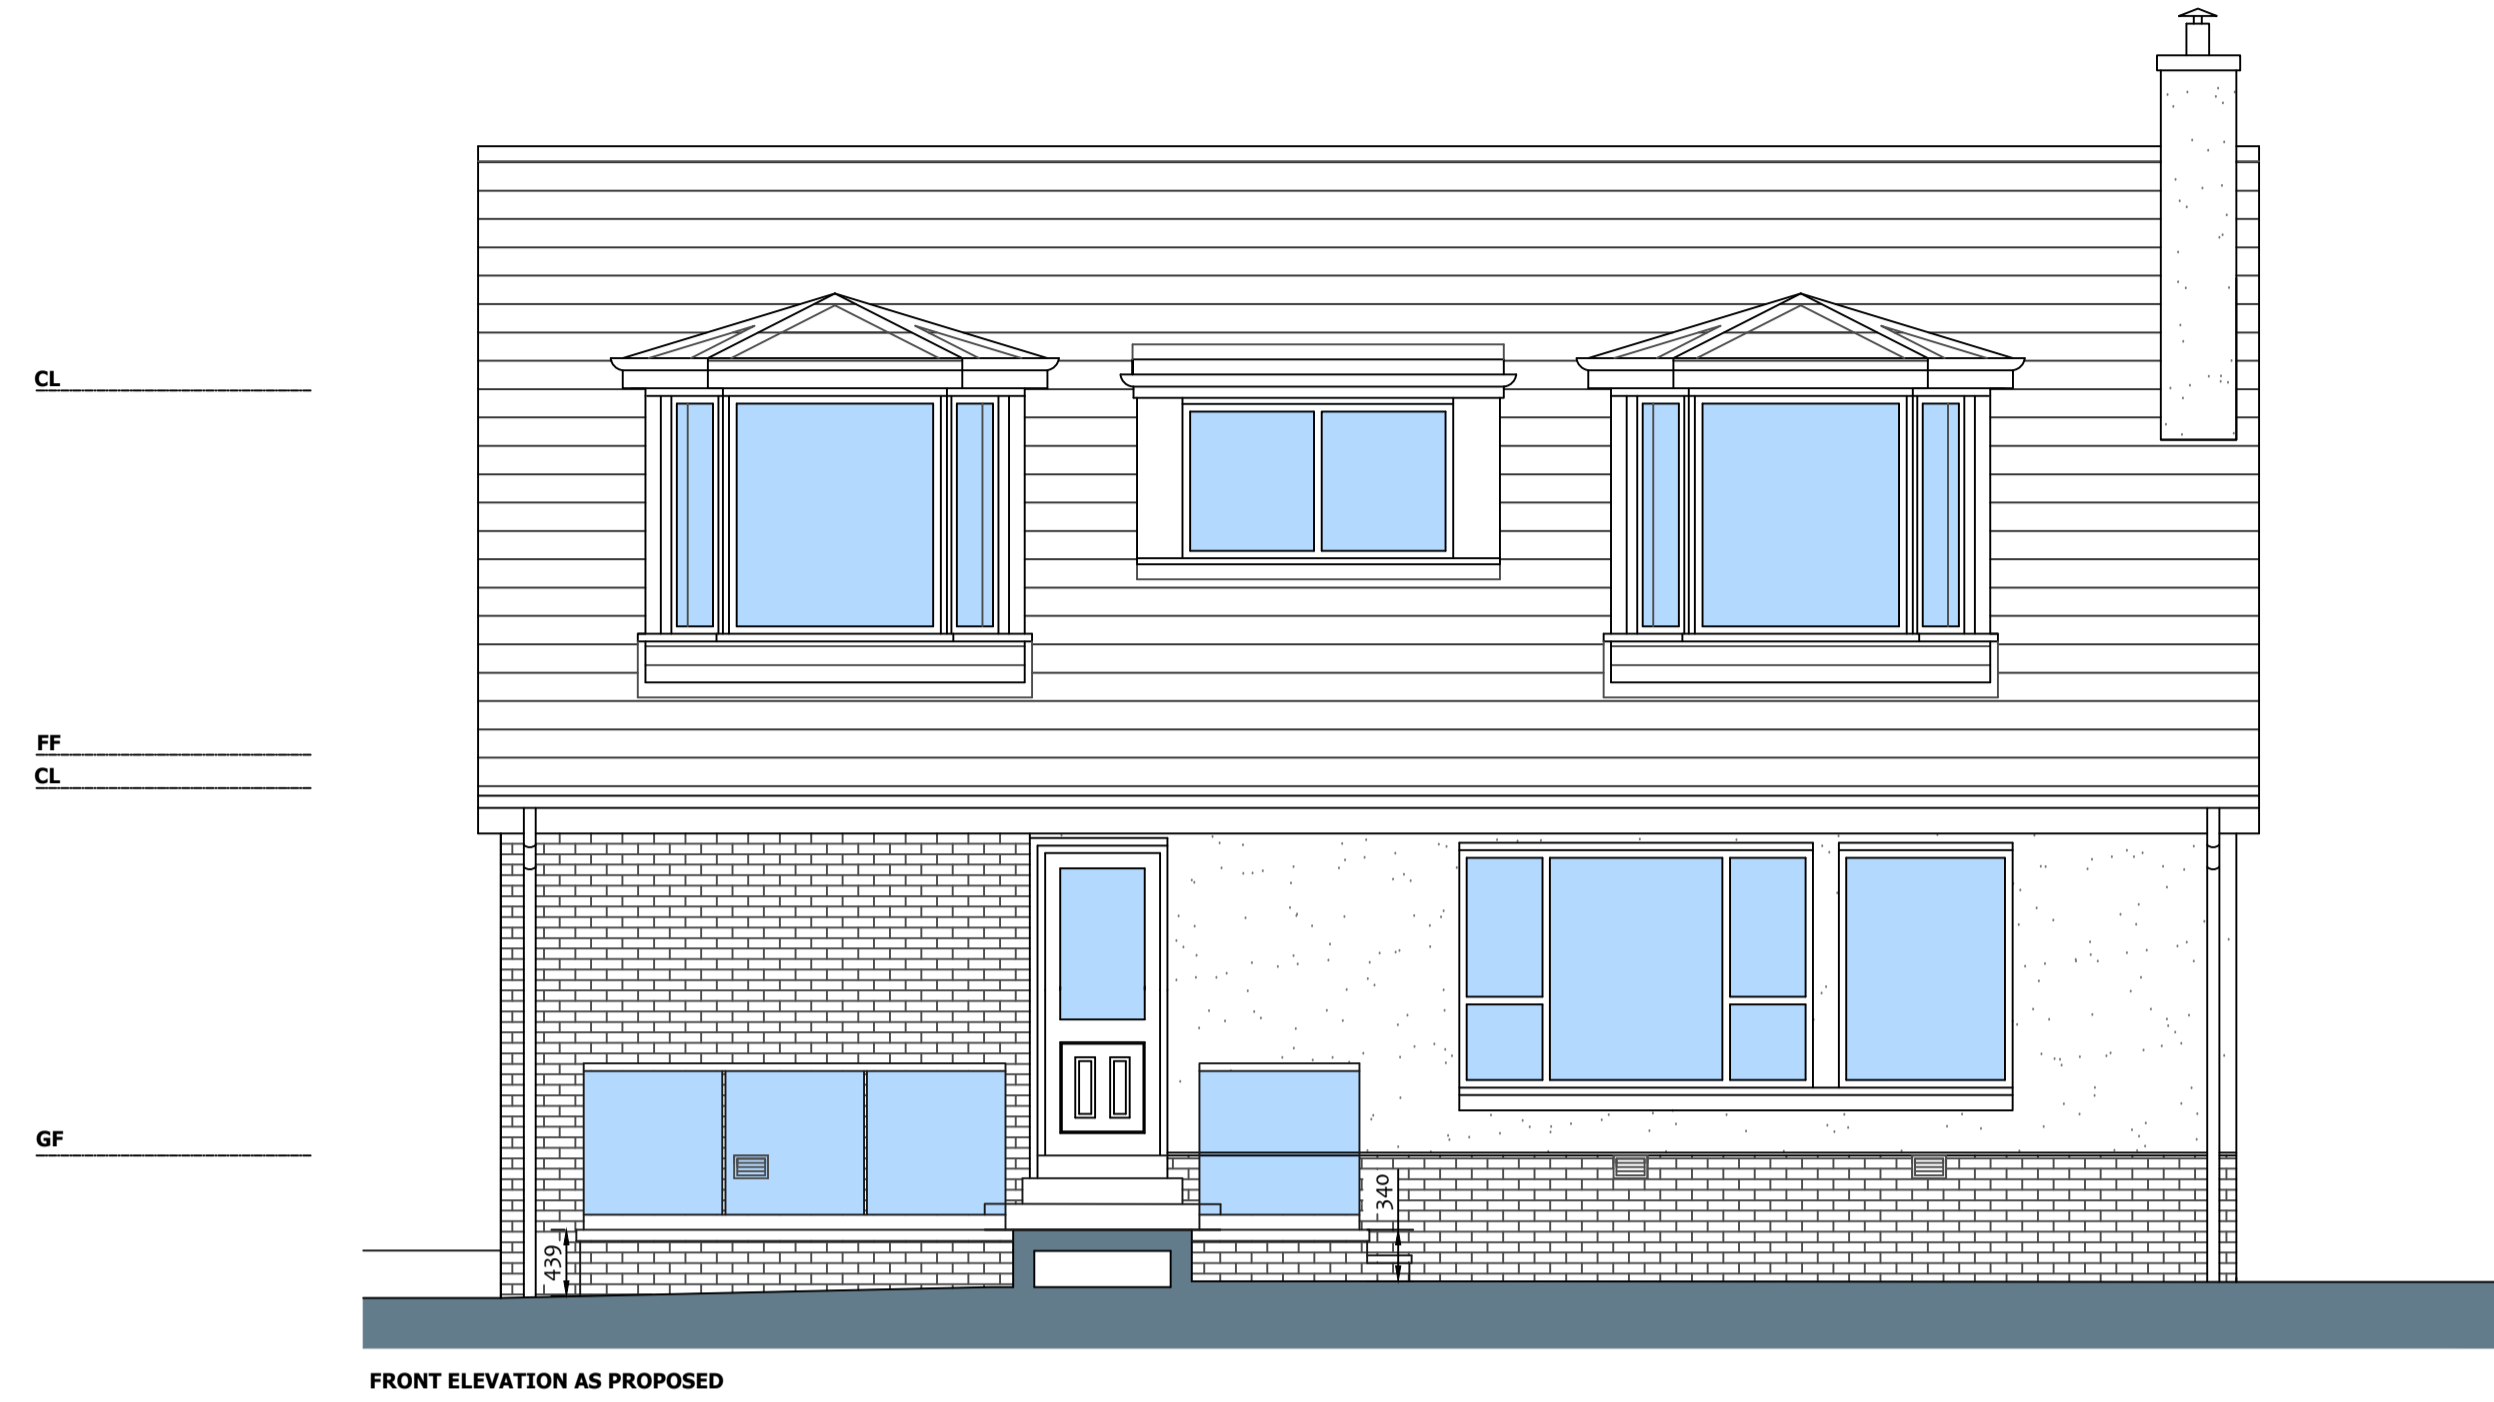

FRONT ELEVATION AS PROPOSED

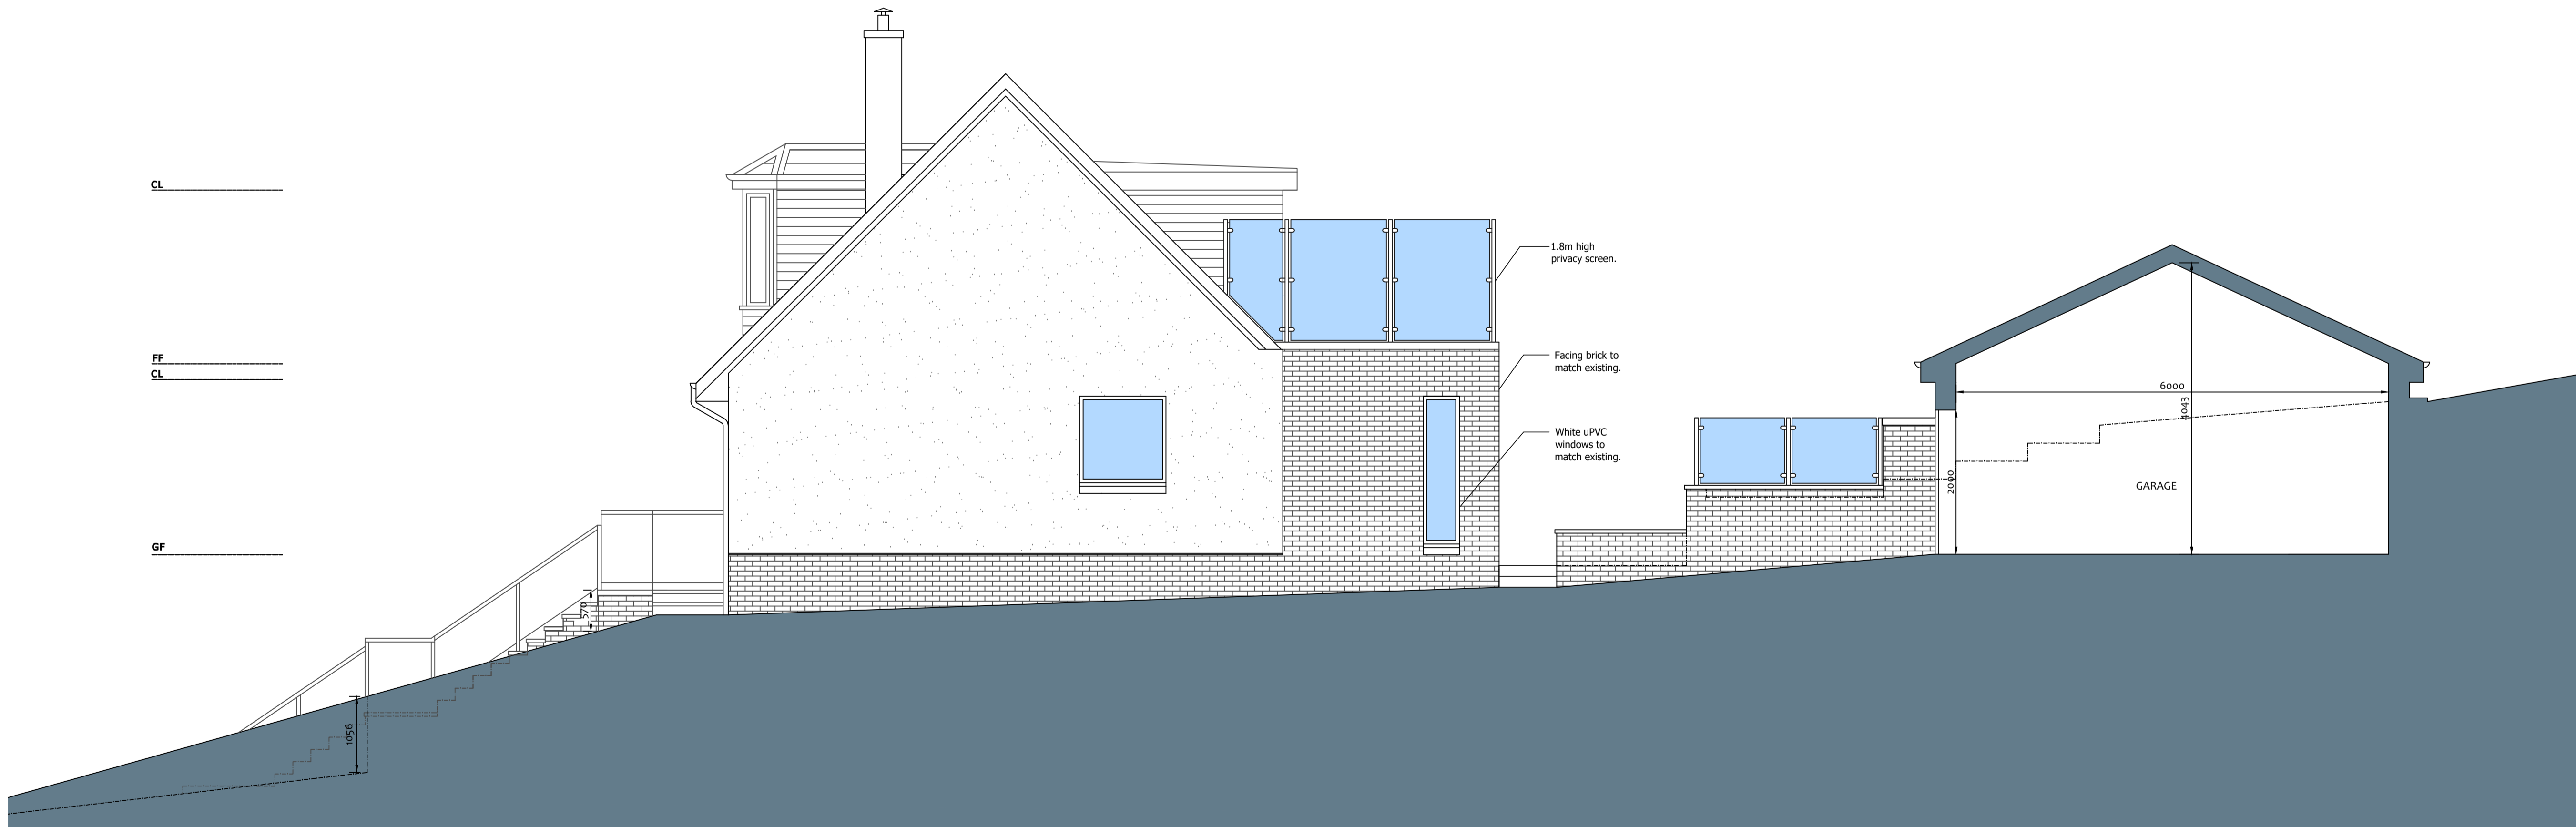

WEST GABLE ELEVATION AS PROPOSED



SUITE 1-01, CUSTOM HOUSE,  
CUSTOM HOUSE PLACE,  
GREENOCK, PA15 1EQ  
e info@nicholsonmcshane.co.uk  
t 01475 325025  
w nicholsonmcshane.co.uk

CLIENT  
Mr D. Jones

PROJECT TITLE  
Proposed Extension, Dormers & Alterations

PROJECT ADDRESS  
2 Rosemount Place, Gourock

DRAWING TITLE  
FF Plan & Elevations as Proposed

DRAWING STATUS  
PLANNING

PAPER SIZE  
A1

DRAWING NUMBER  
22018\_D.004


REVISION  
B

SCALE  
1:50

DATE  
29/04/2022

DRAWN BY  
NF

CHECKED BY  
-

 

NICHOLSON MSHANE ARCHITECTS IS THE TRADING NAME OF NICHOLSON MSHANE CHARTERED ARCHITECTS LTD. COPYRIGHT RESERVED