



REVISION	DESCRIPTION	DATE
-	-	-
-	-	-
-	-	-
-	-	-
-	-	-
-	-	-
-	-	-

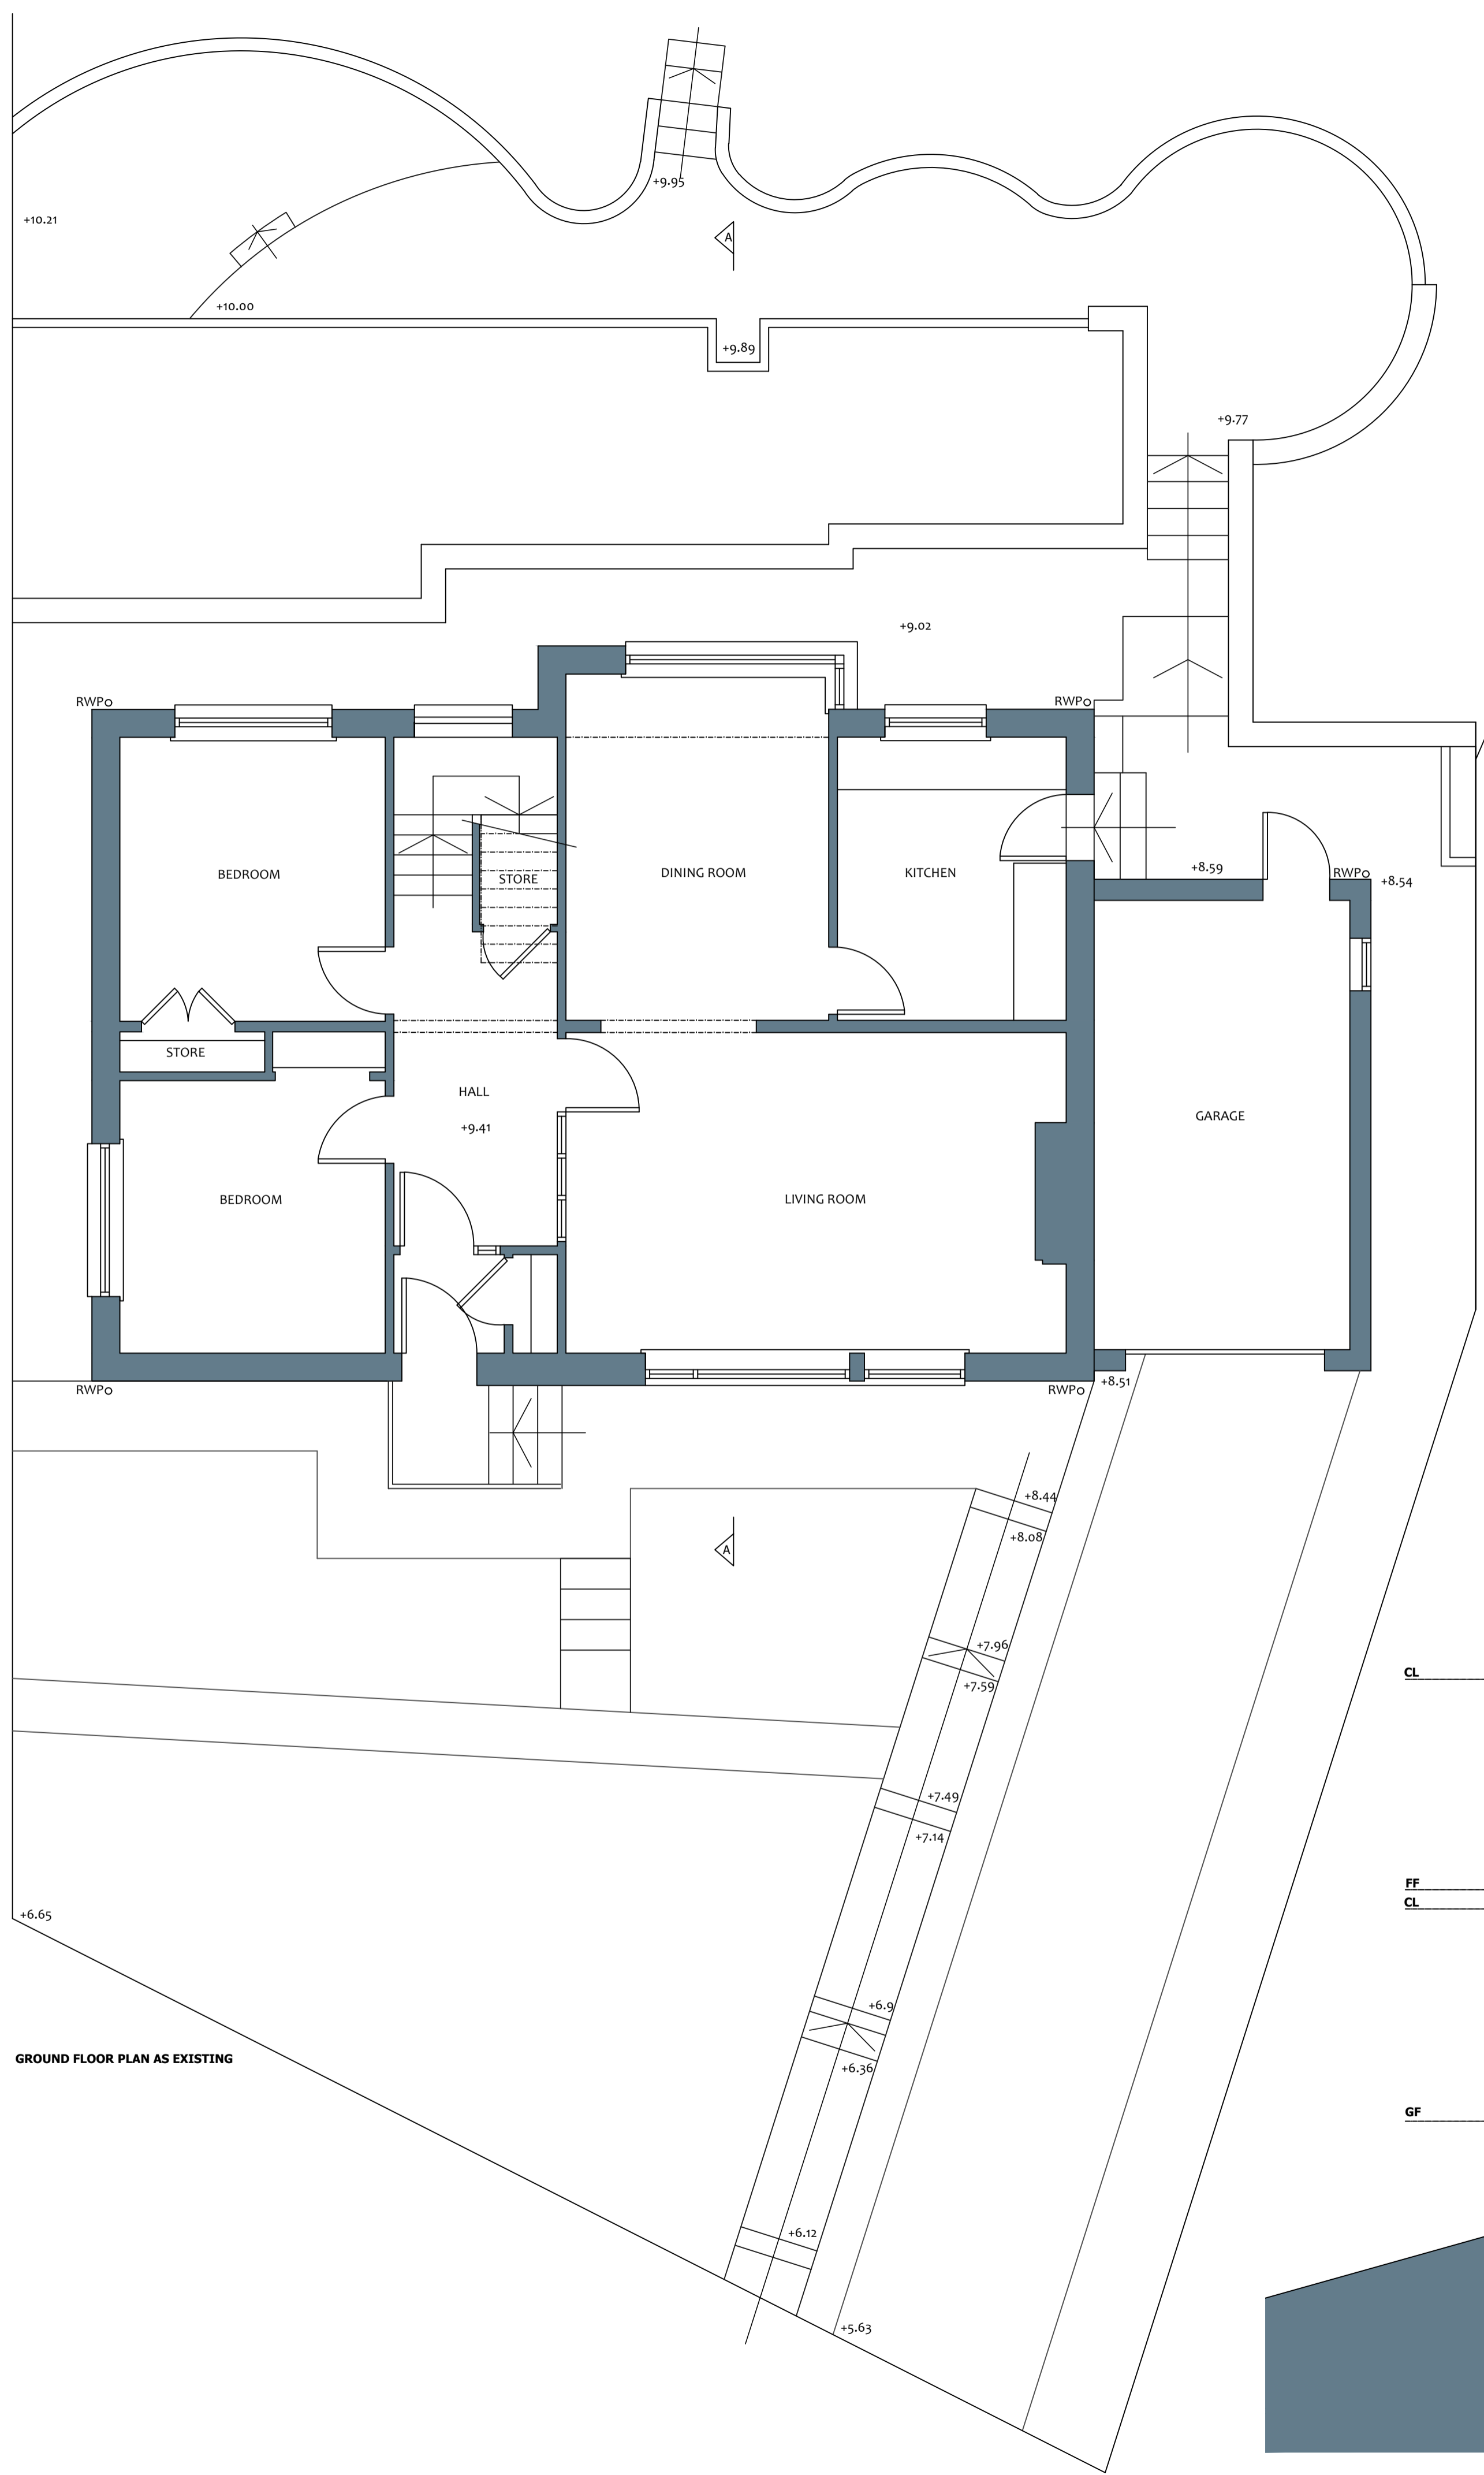

GROUND FLOOR PLAN AS EXISTING

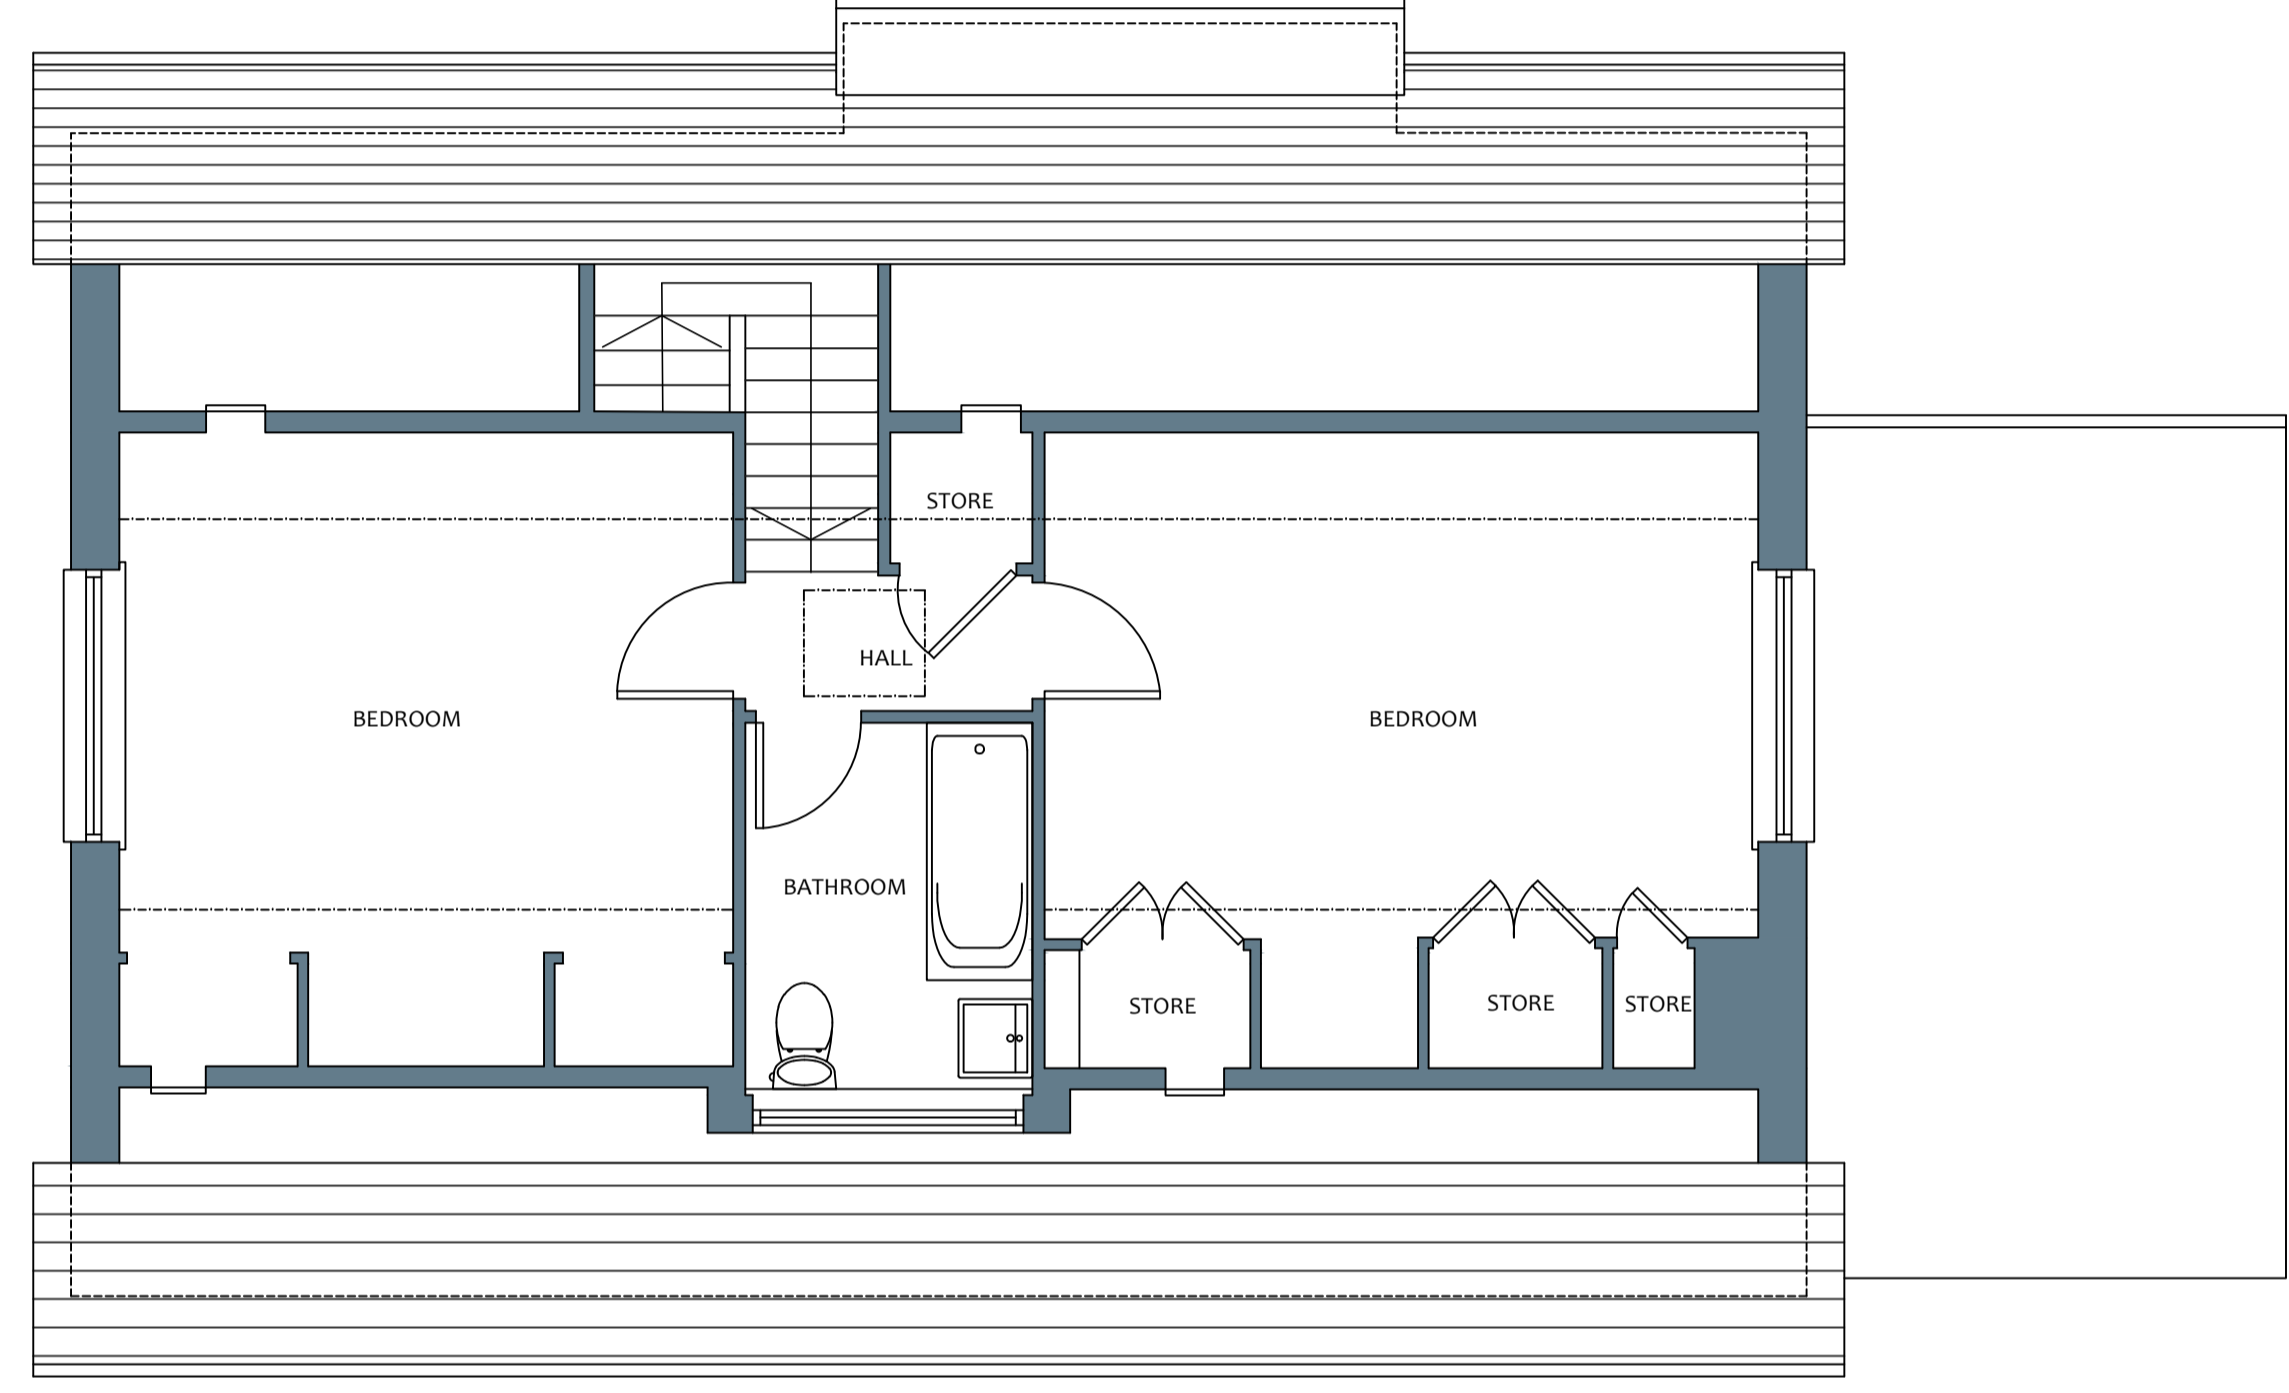

FIRST FLOOR PLAN AS EXISTING



SECTION AA AS EXISTING



SUITE +01, CUSTOM HOUSE,
 CUSTOM HOUSE PLACE,
 GREENOCK, PA15 1EQ
 e info@nicholsonmcshane.co.uk
 t 01475 325025
 w nicholsonmcshane.co.uk

CLIENT
 Mr D. Jones

PROJECT TITLE
 Proposed Extension, Dormers & Alterations


PROJECT ADDRESS
 2 Rosemount Place, Gourock

DRAWING TITLE
 Plans & Section as Existing

DRAWING STATUS
 PLANNING PAPER SIZE
 A1

DRAWING NUMBER
 22018_D.001 REVISION
 -

SCALE
 1:50 DATE
 29/04/2022 DRAWN BY
 NF CHECKED BY
 -

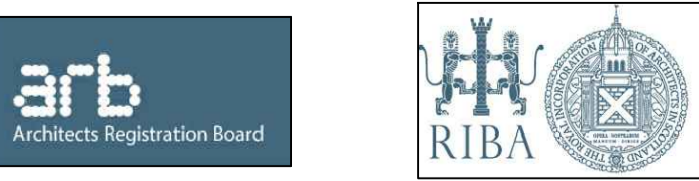

NICHOLSON MSHANE ARCHITECTS IS THE TRADING NAME OF NICHOLSON MSHANE CHARTERED ARCHITECTS LTD. COPYRIGHT RESERVED