

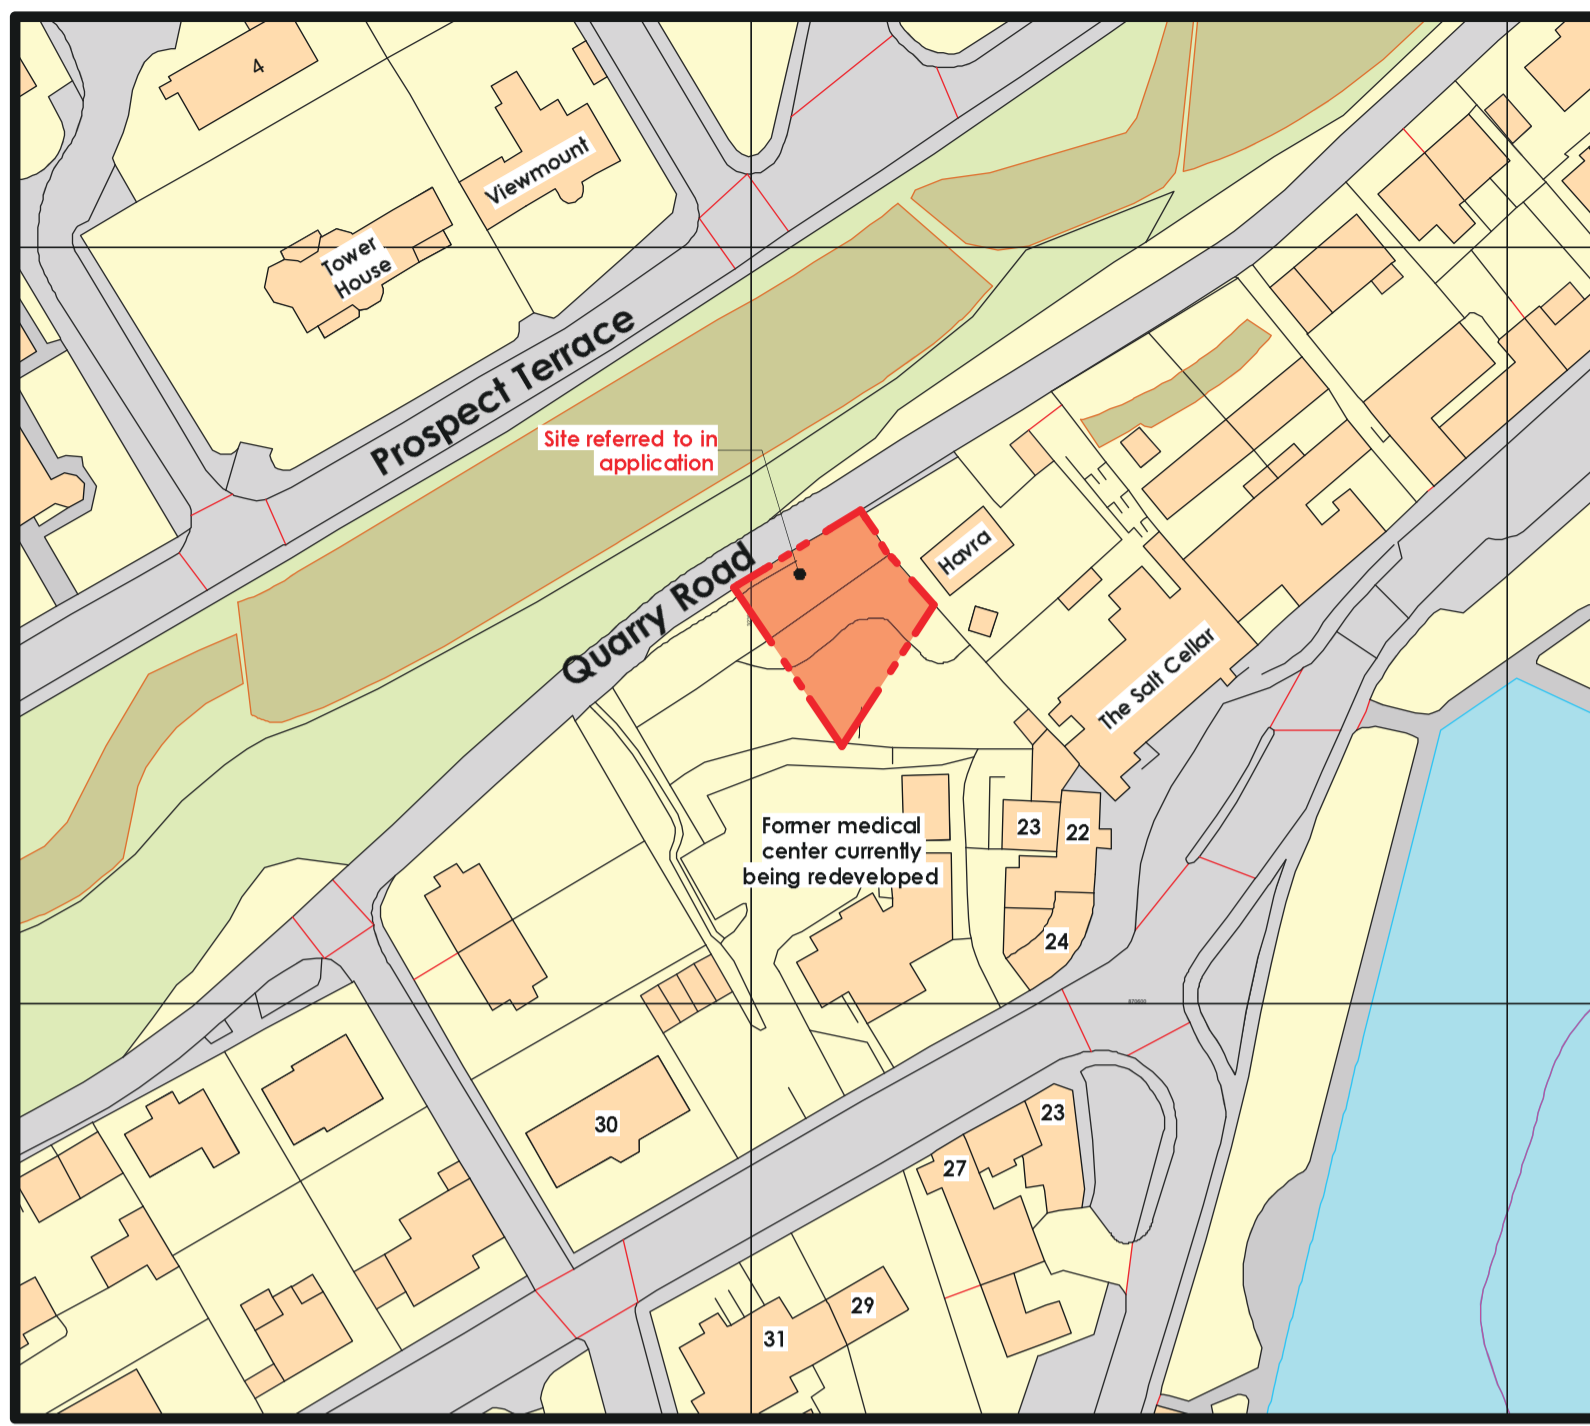
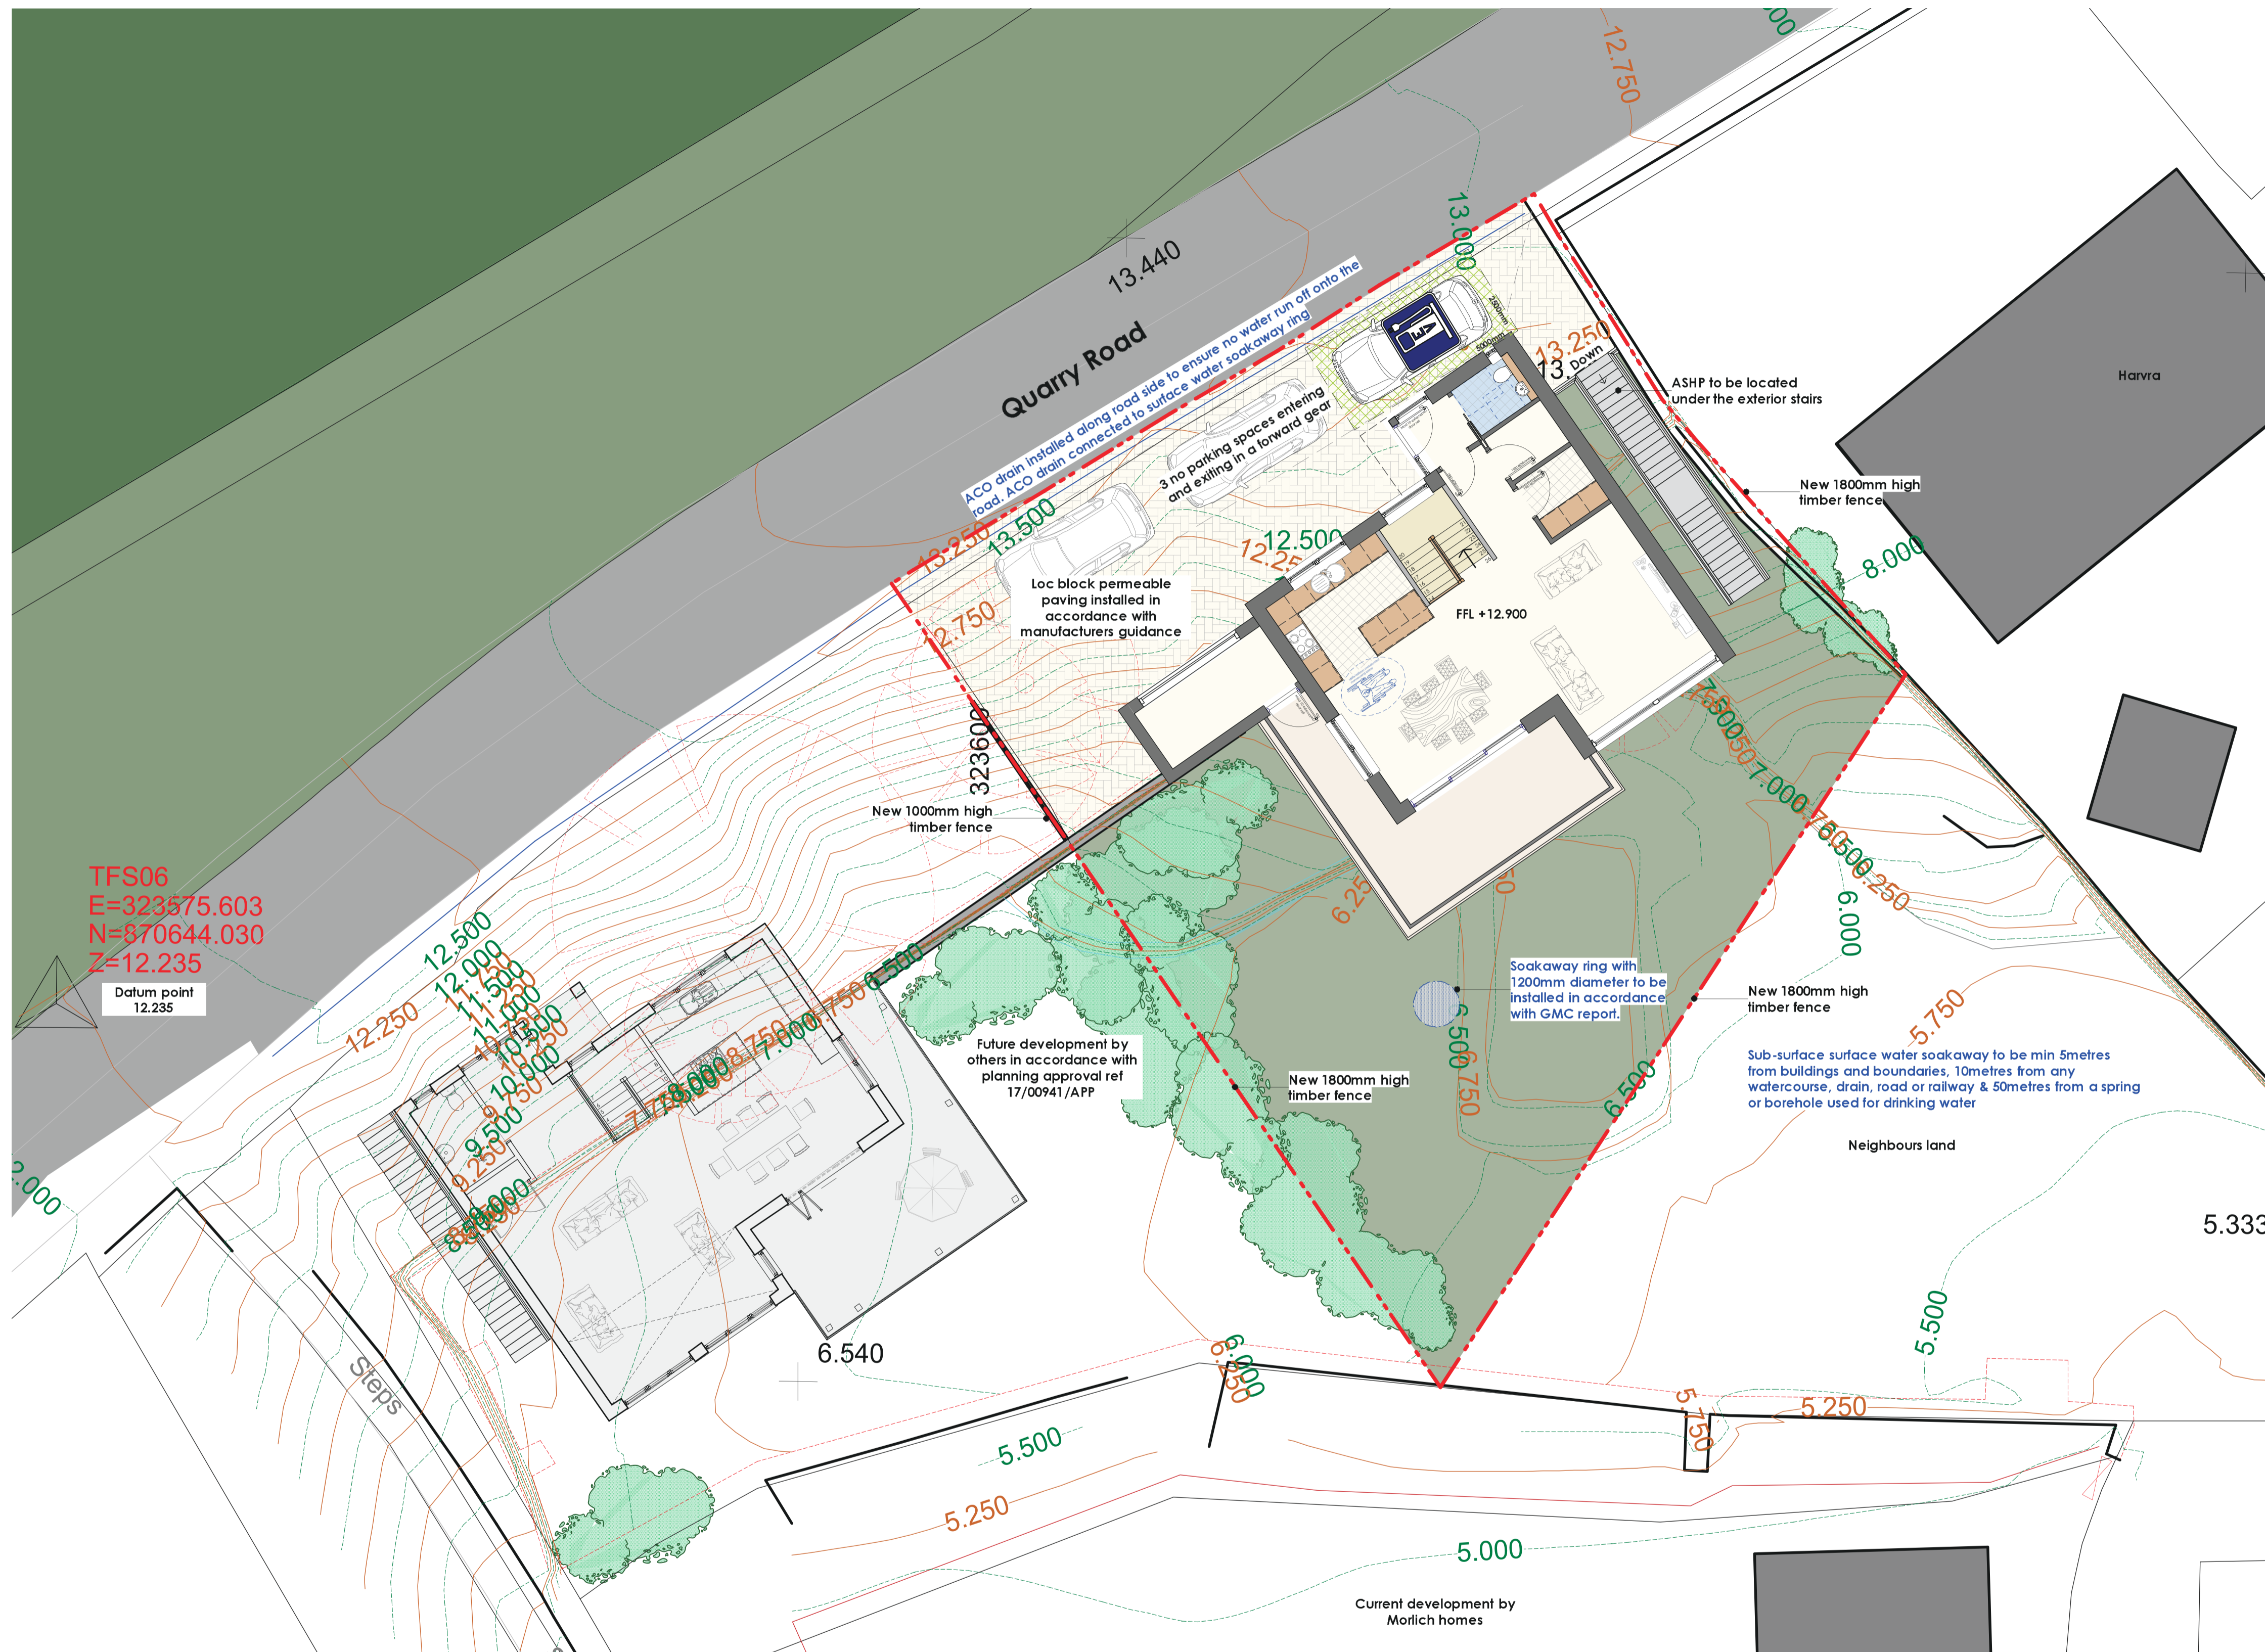


DO NOT SCALE OFF DRAWINGS. ALL SIZES ARE TO BE CHECKED. CONFIRMED ON SITE PRIOR TO COMMENCEMENT OF WORKS/ORDERING OF MATERIALS. NO WORK TO COMMENCE BEFORE APPROPRIATE APPROVALS ARE GRANTED. CONTRACTORS RESPONSIBILITY TO ENSURE POSSESSION OF APPROVED DRAWINGS.
 CONTRACTOR/CLIENT TO ENSURE THAT ONLY THE APPROVED BUILDING WARRANT DRAWINGS ARE USED FOR CONSTRUCTION.

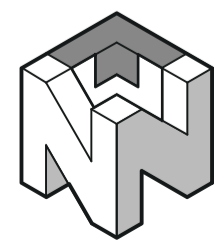

LOCATION PLAN
 (Scale 1:1000)
 Site area 415sqm

SITE PLAN
 (Scale 1:100)
 Site area 415sqm

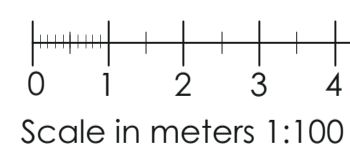

cmdesign
 architectural consultants

HEAD OFFICE - MORAY
 St Brendans, 69 South Guldry Street, Elgin,
 IV30 1GN
 T 01343 340020
 HIGHLANDS
 4 Bridge Street, Nairn, Highlands, IV12 4EJ
 T 01647 300230
 M 0781 3872818 W cmdesign.biz E office@cmdesign.biz

LOSSIEMOUTH OFFICE
 Ellet, James Street, Moray,
 IV30 4BX
 T 01343 810175
 DEVON OFFICE
 T 01392 345566

Ruth & Nicola Cochrane

PROPOSED 4 BED DWELLING AT PLOT B, QUARRY ROAD
 LOSSIEMOUTH

PLANNING PROPOSALS
 SITE & LOCATION PLANS

Date:	Amendments:	Rev:

Drawn By:	Date:	Checked By:	Date:
A. CARSWELL	29.03.22		

220036.COCHRANE.03PP