


client: Mr. & Mrs. Beckett
project: Proposed alterations and extension to dwelling house, 5 Montgomerie Crescent, Fairlie KA29 0EB.
title: Upper floor plan as proposed
job no. 2202 dfg. no.04 scale: 1:50 drawn: PKR date:16/02/22

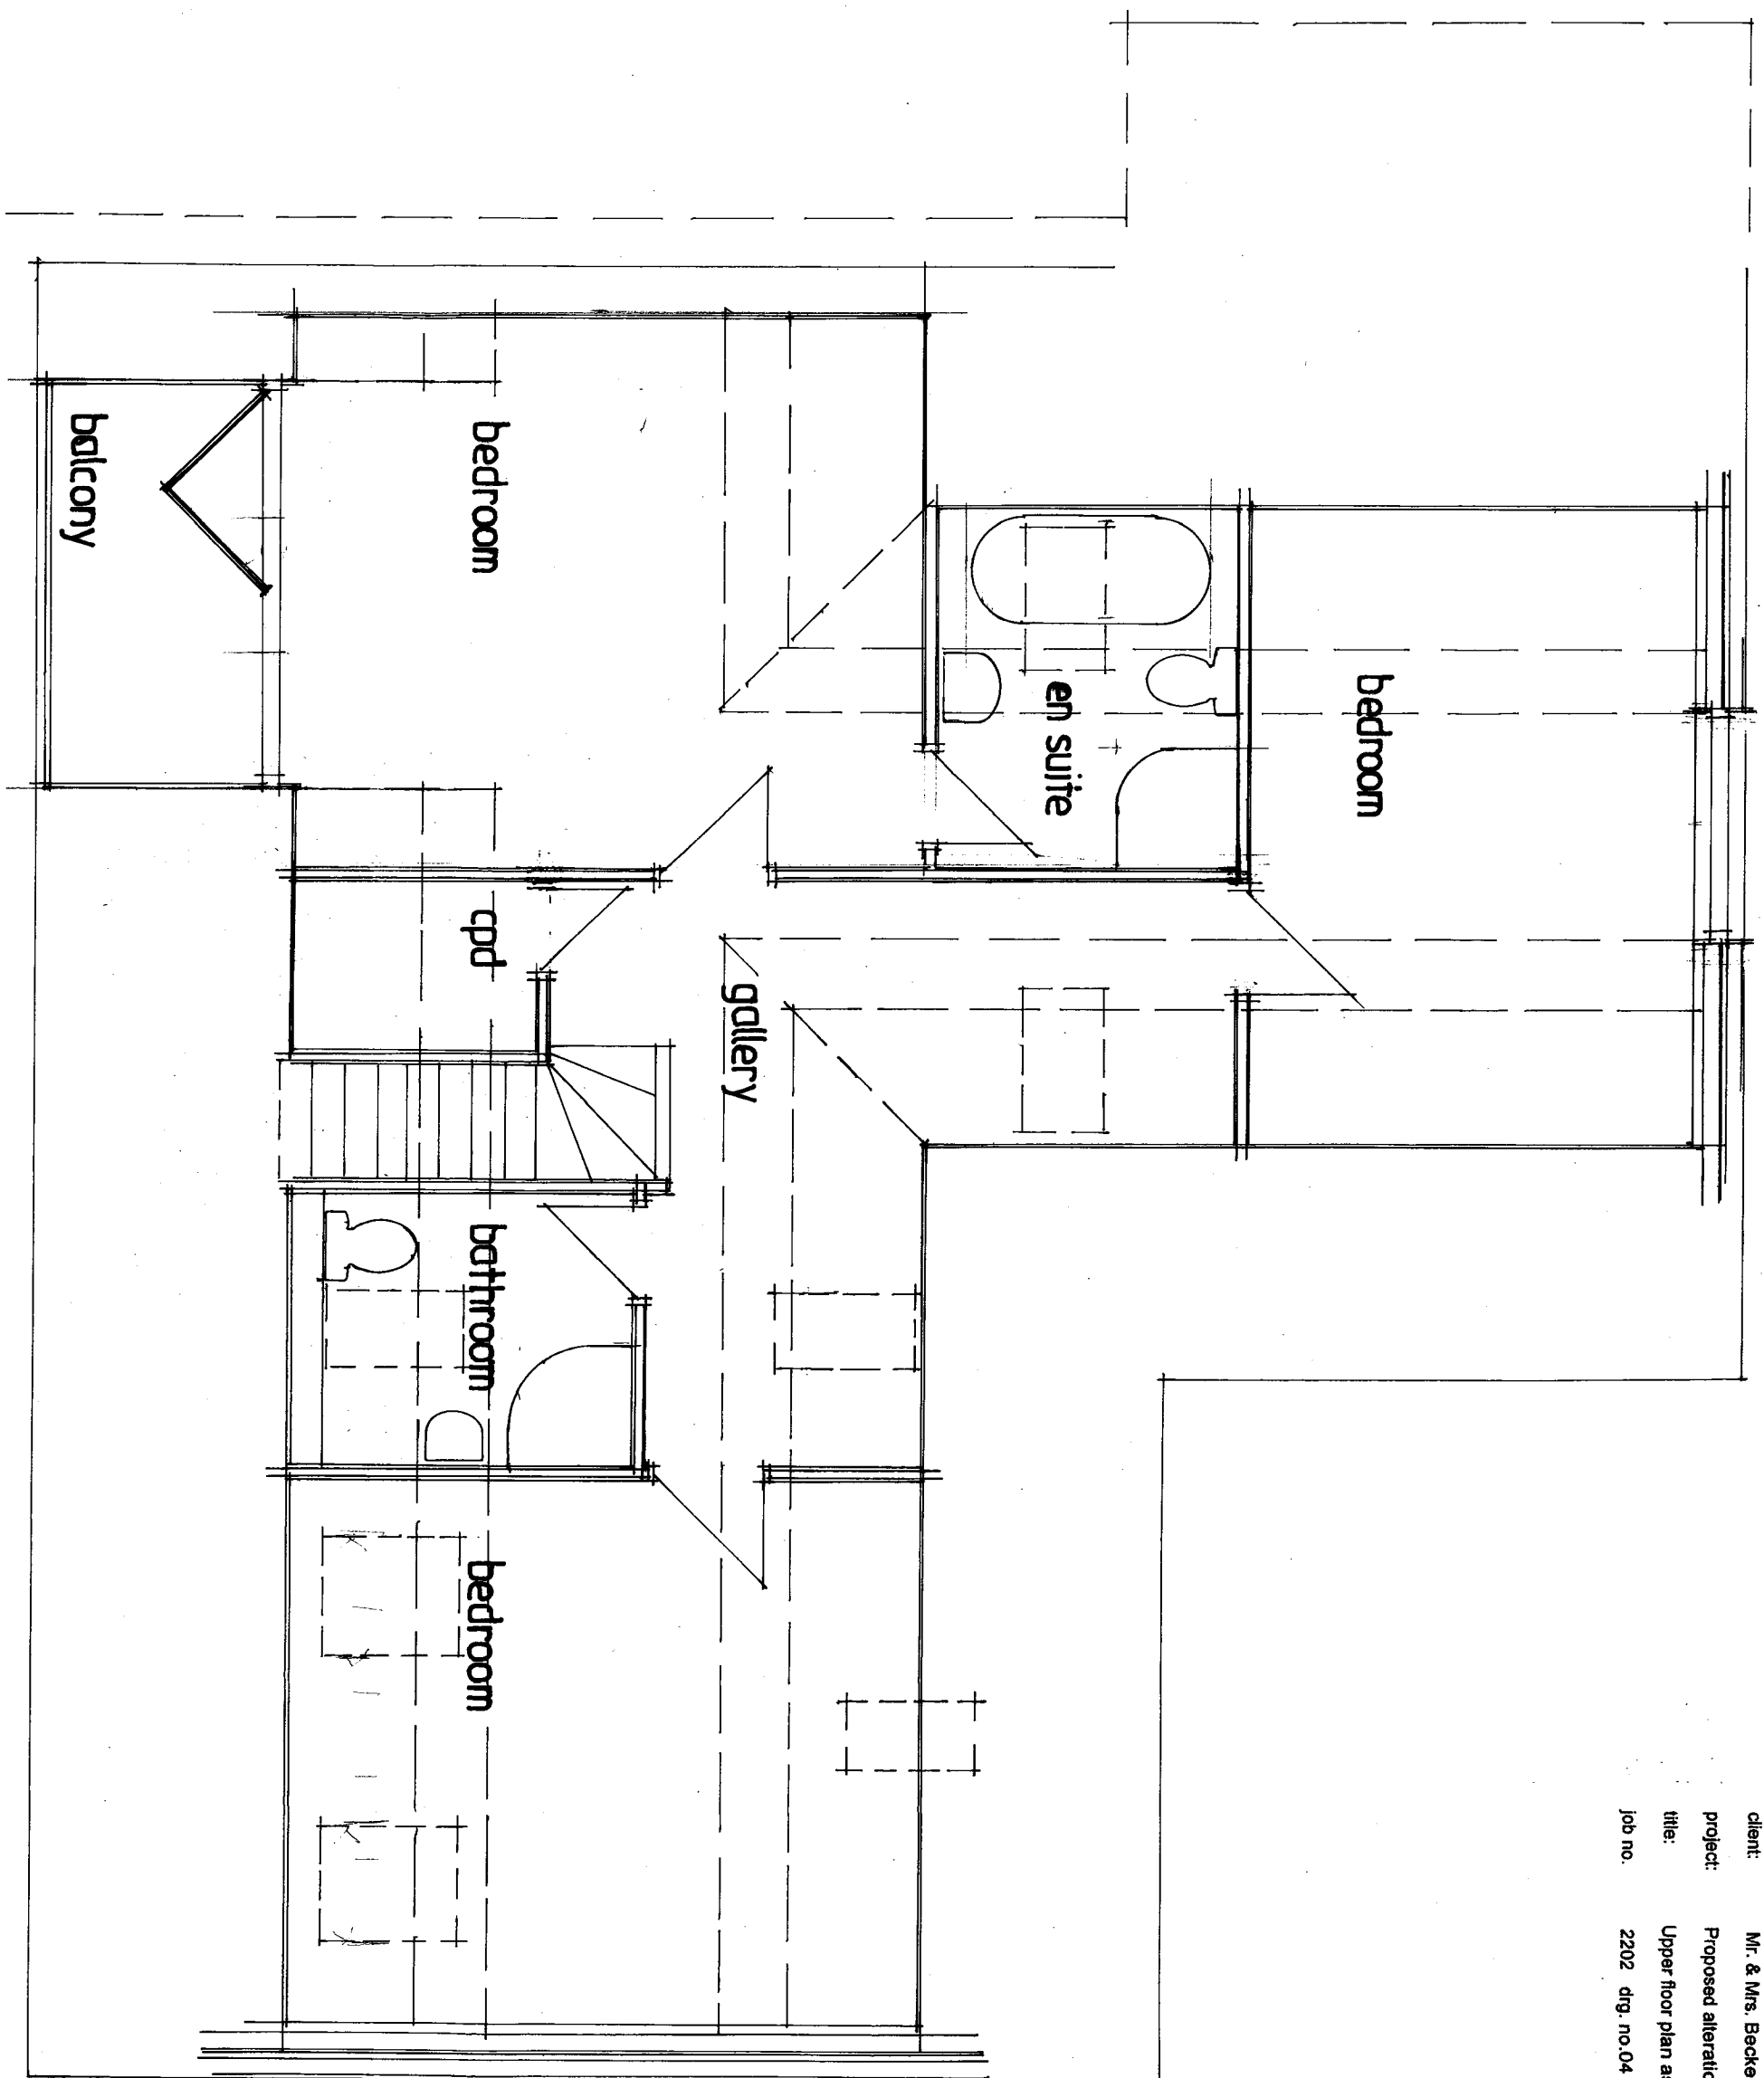

Upper floor plan as proposed 1:50