

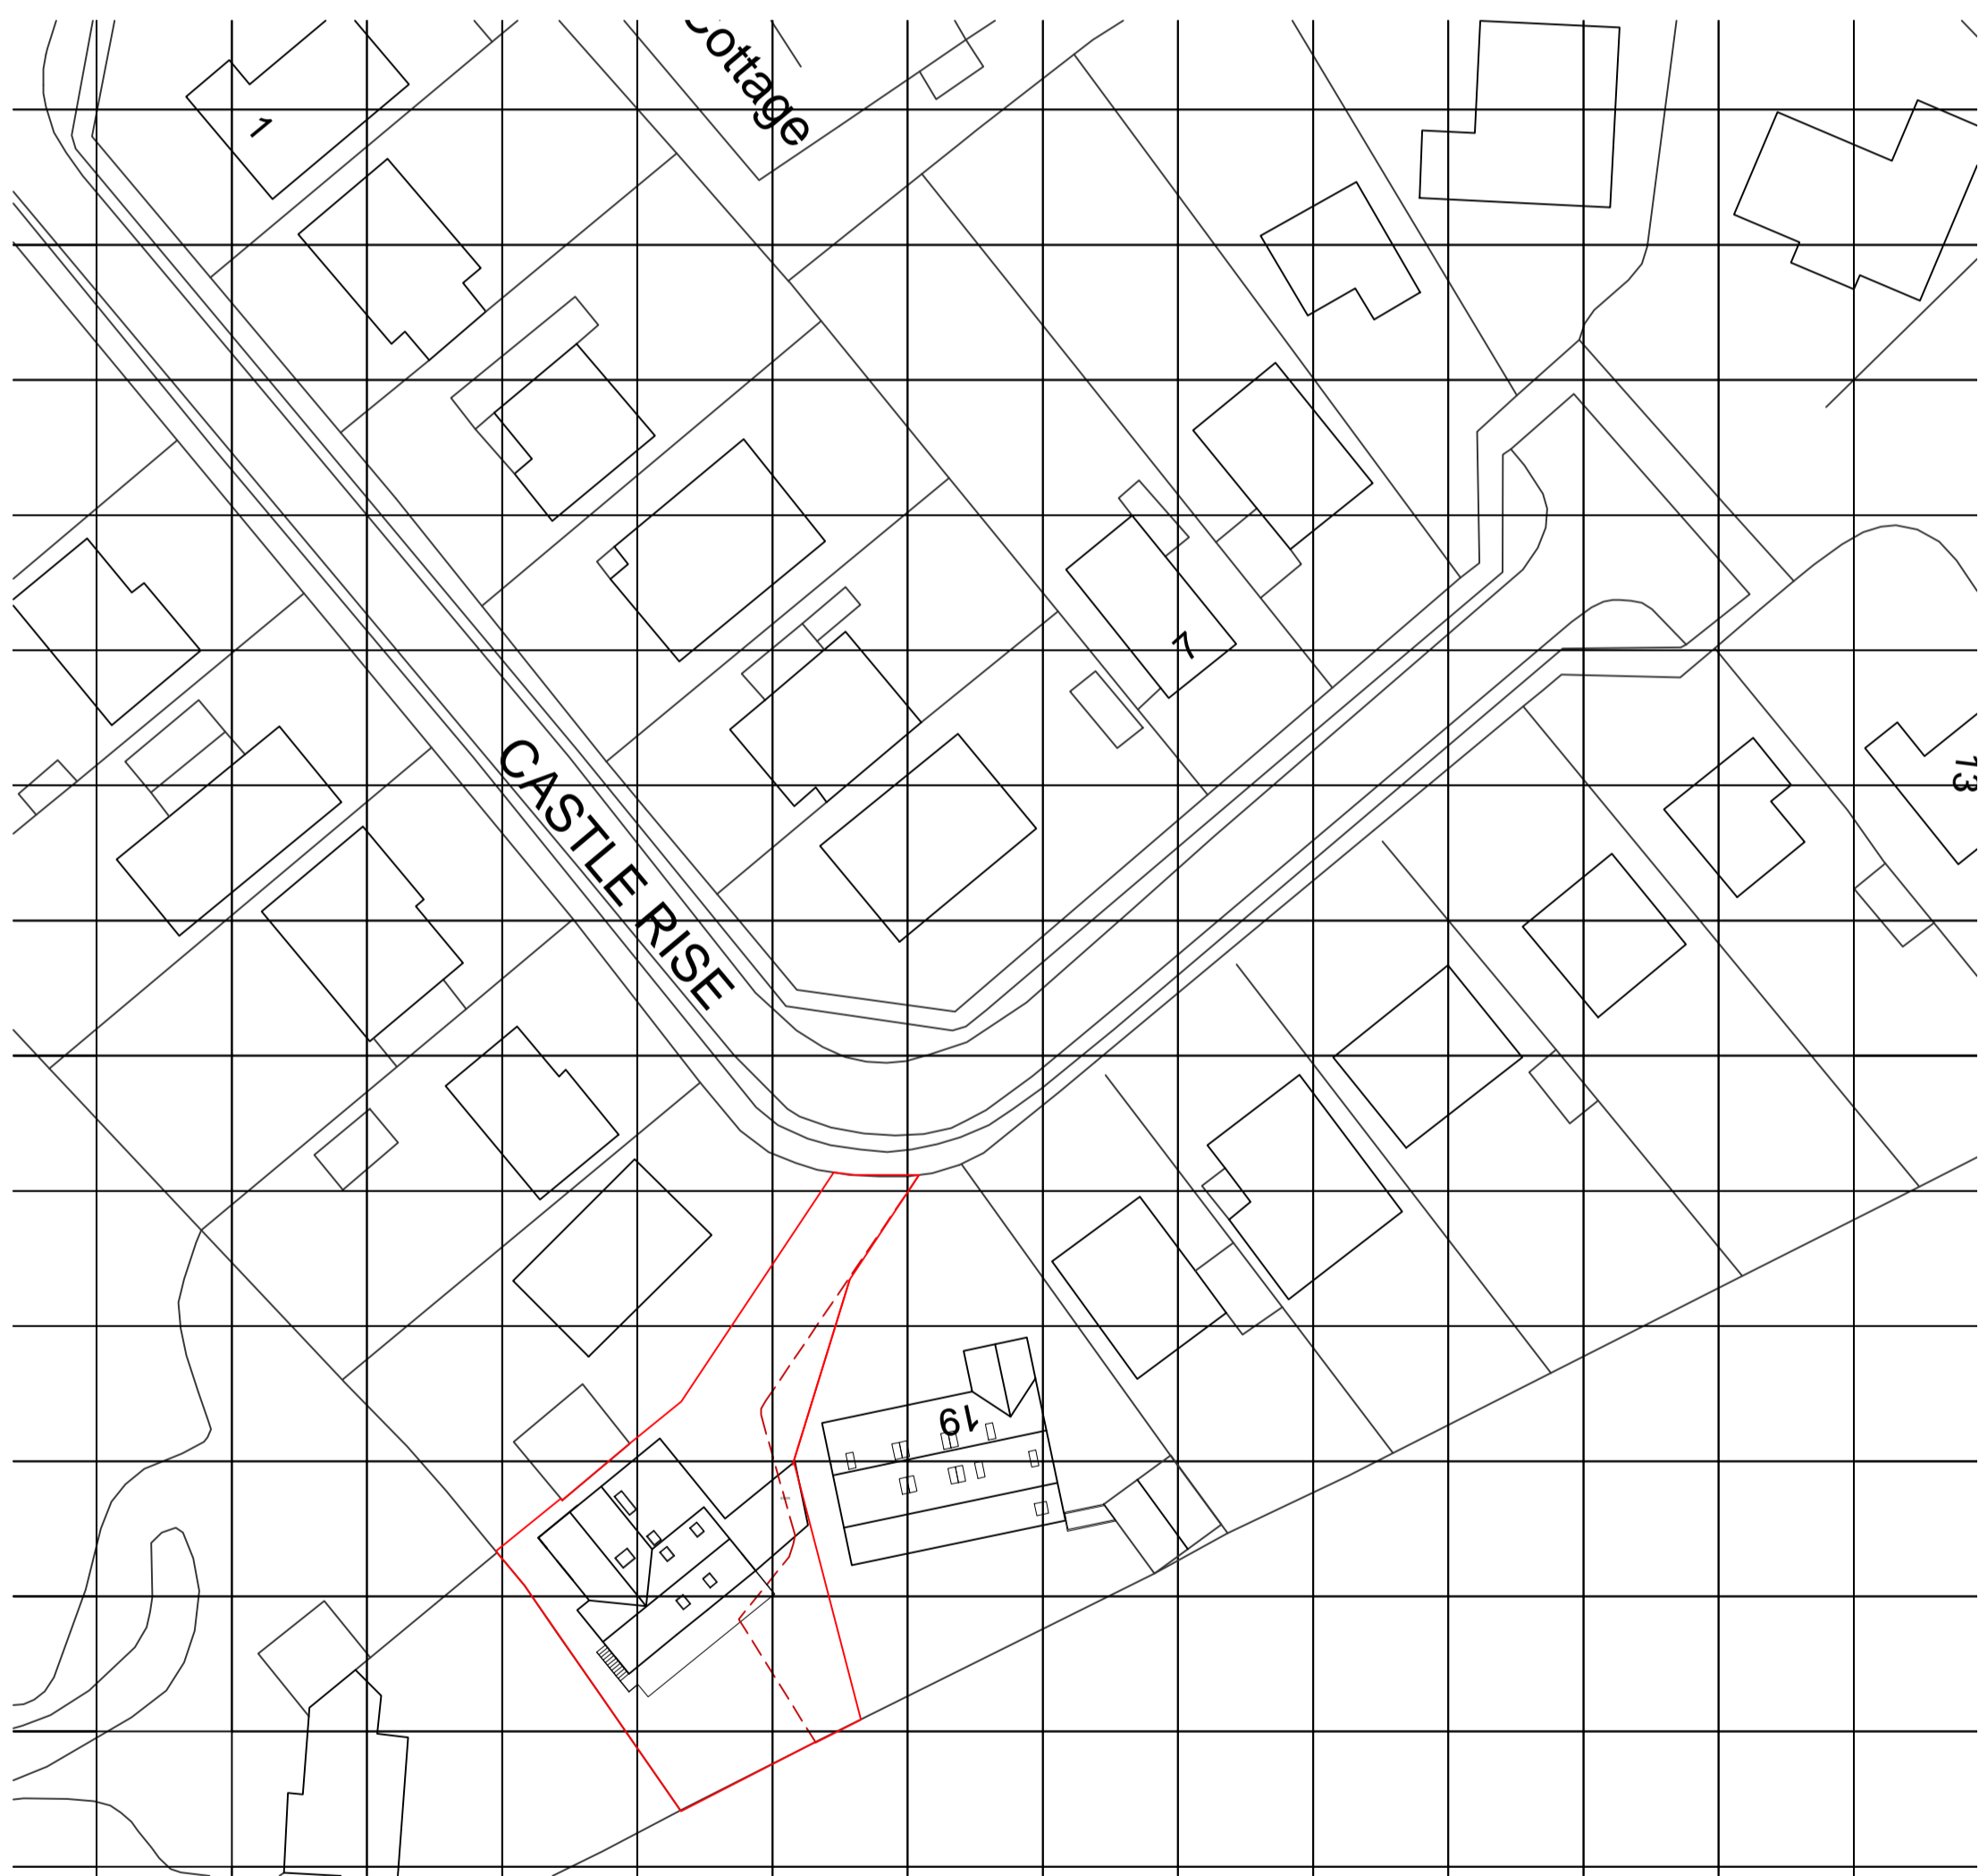


1 SITE LOCATION PLAN

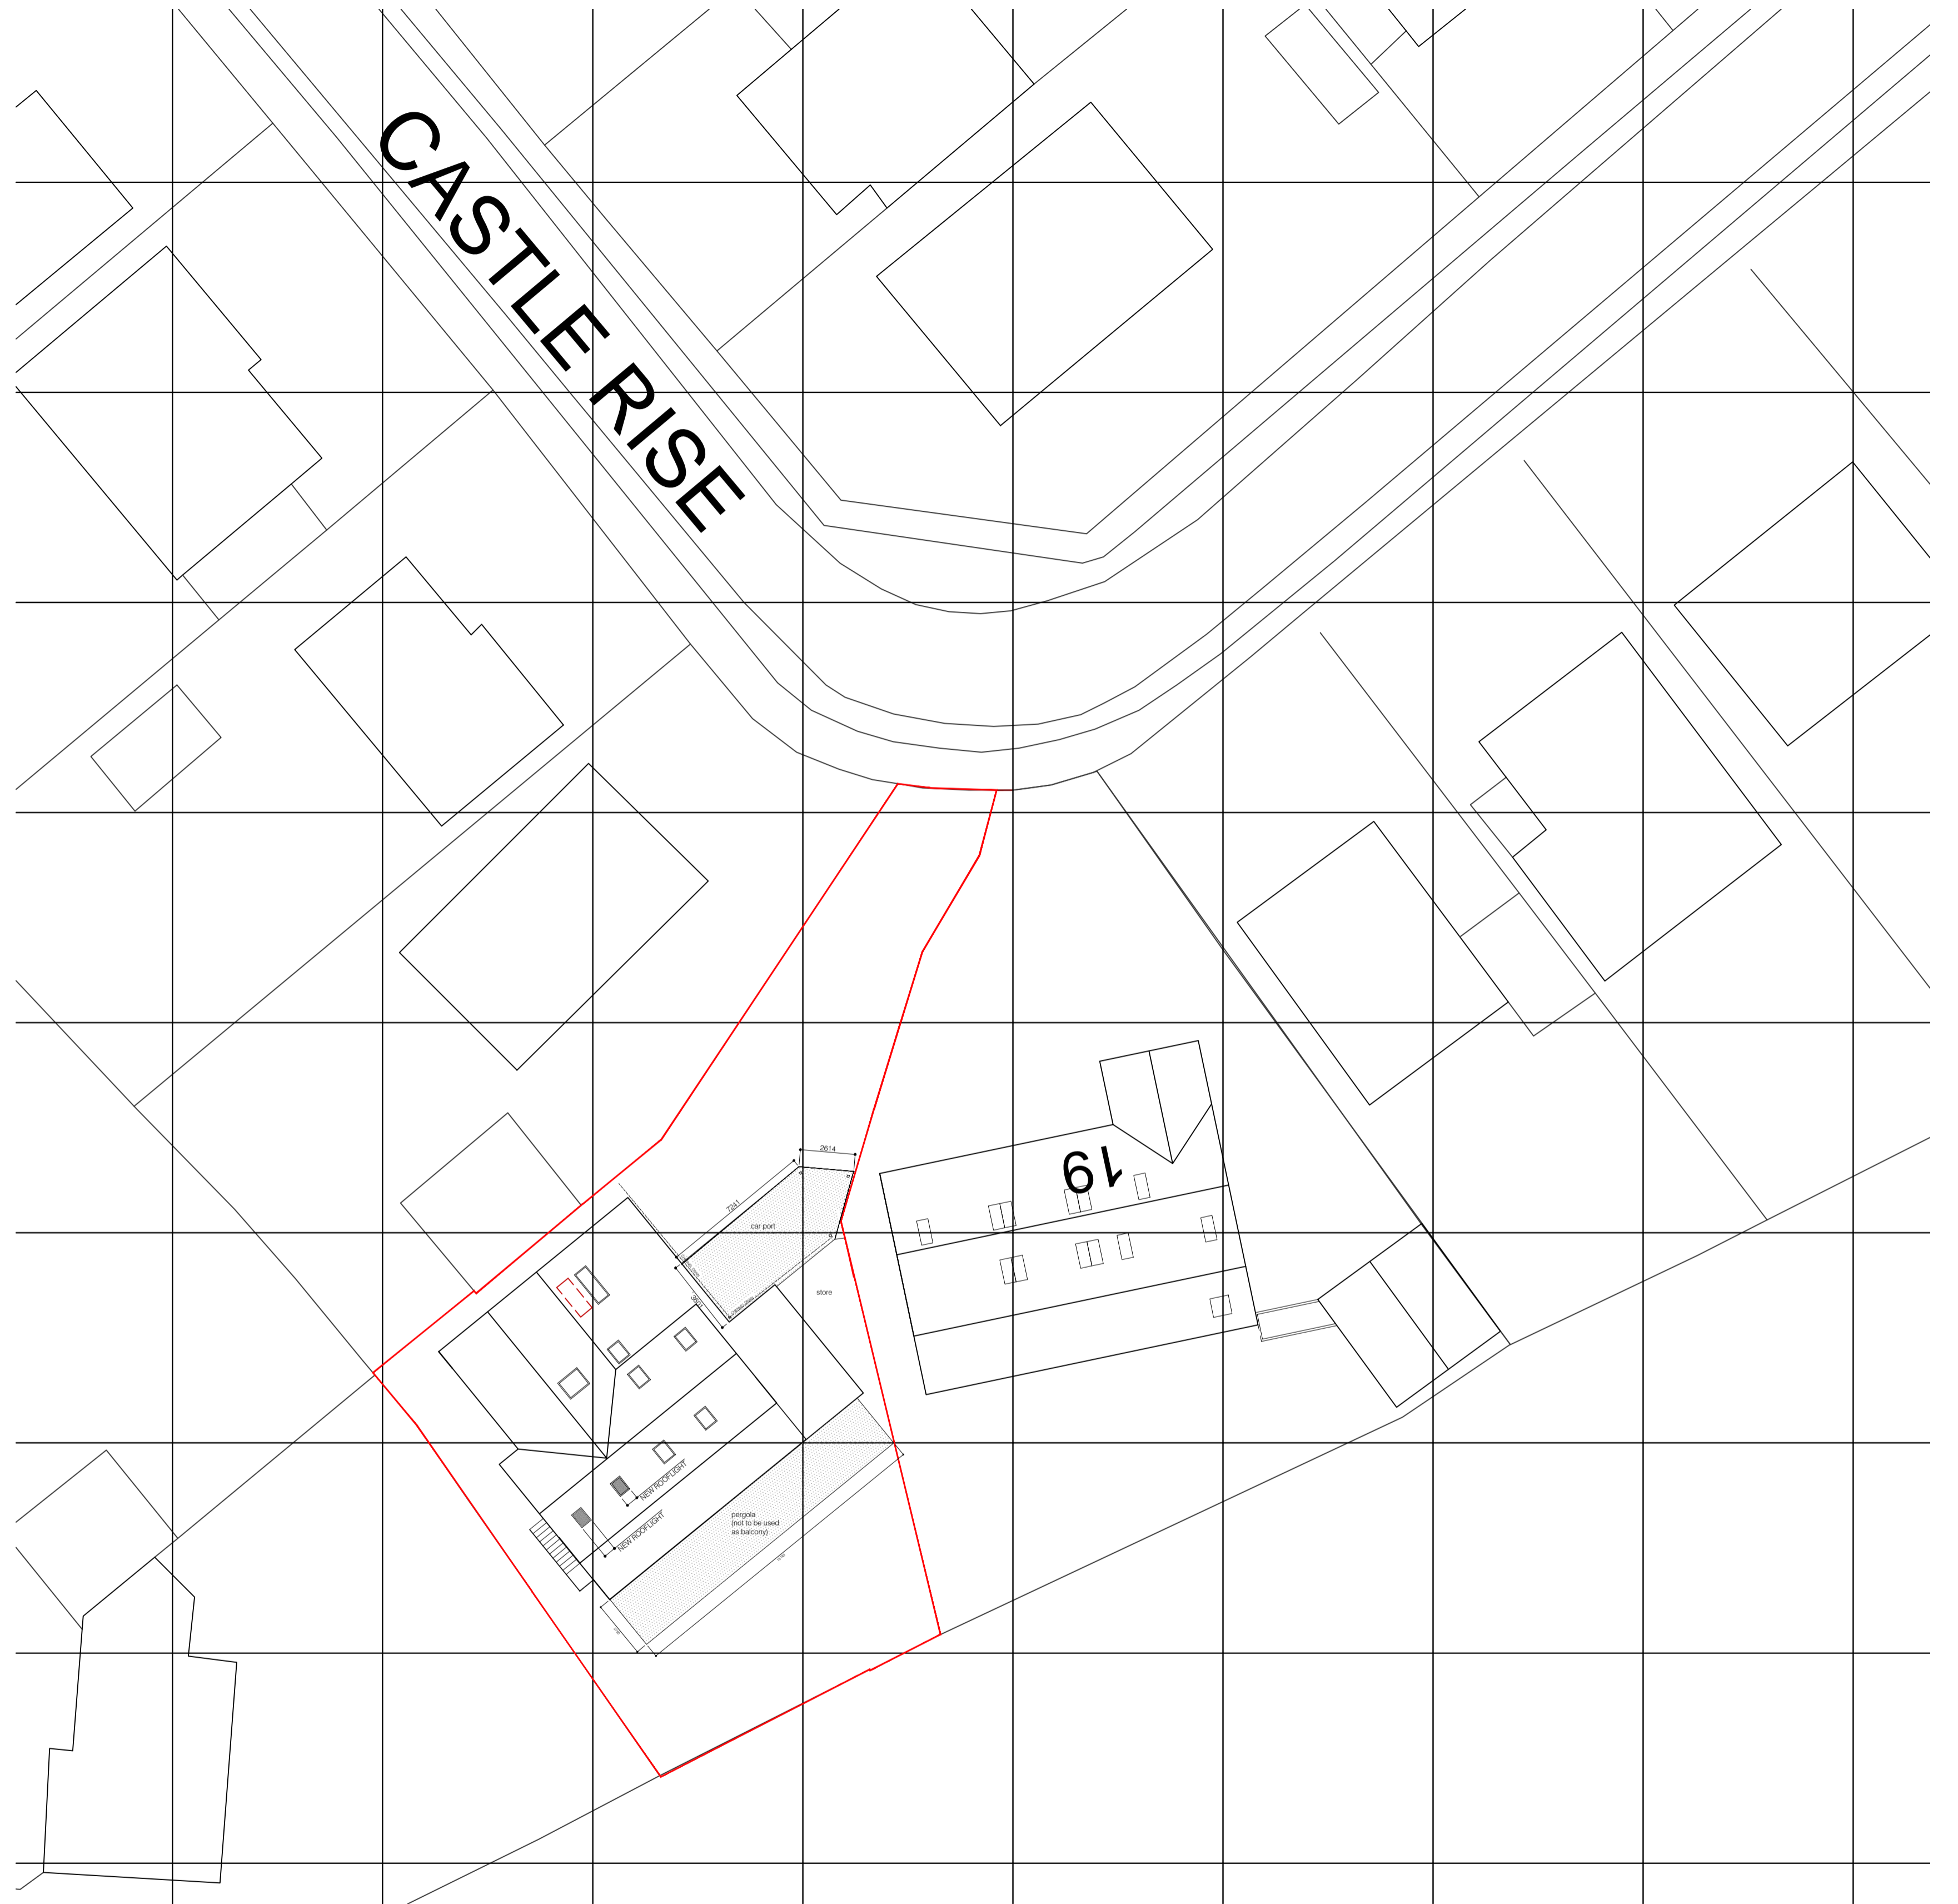


2 BLOCK PLAN

(As approved under application 2020/0983/FUL - currently under construction)

 

3 SITE PLAN (PROPOSED)

 

revisions
 rev A - 27.04.22 - site plan simplified and previous planning ref added
 rev B - 11.05.22 - Car port amended

key	demolition
■	extg / unknown
▨	brickwork
▩	blockwork
▧	stud

notes

notes

This drawing is the copyright of the Architects and may not be reproduced or used except by written permission. Dimensions must not be scaled from this drawing. The Contractor is to check and verify all building and site dimensions before work is put in hand.

The Contractor is to check and verify with all the Statutory Authorities and the Employer the location and condition of any underground or overhead services or confirm that none exist prior to work commencing on site. The Contractor shall comply with enactments regulations and working rules relating to safety health and welfare of workpeople.

client

DR. R. MITCHELL
 19A CASTLE RISE
 BELMESTHORPE

architect

RAW architecture Ltd
 3 College Close
 Great Casterton
 Stamford
 01780 766 660
 info@rawarchitecture.net

CAR PORT AND PERGOLA TO 19A CASTLE RISE, BELMESTHORPE

drawing title
 SITE LOCATION & SITE PLAN

job no 0337a	scale SEE DWG	package no	drawing no / rev A100 / B	status PLANNING
date 04.07.20	checked HR			