



Front Elevation

5m

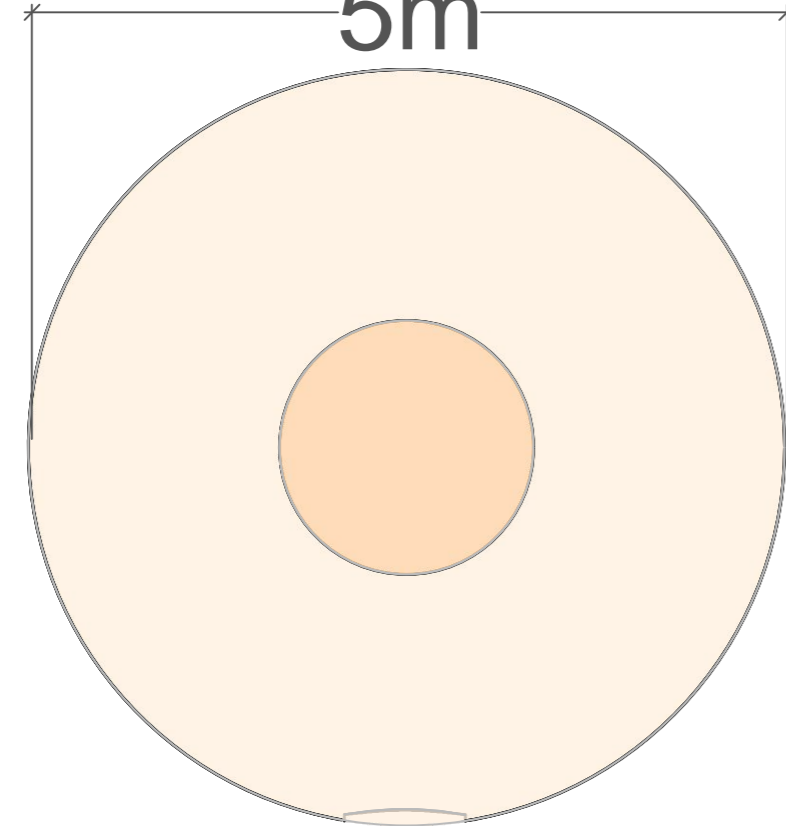


Roof View

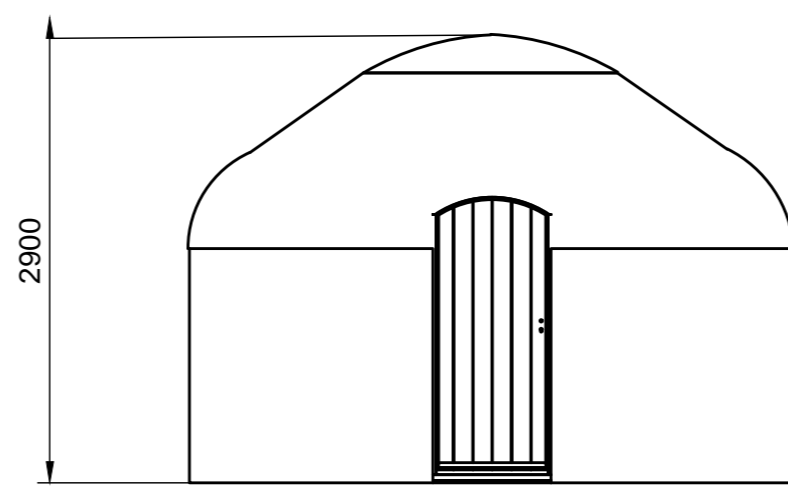


Front Elevation

4m

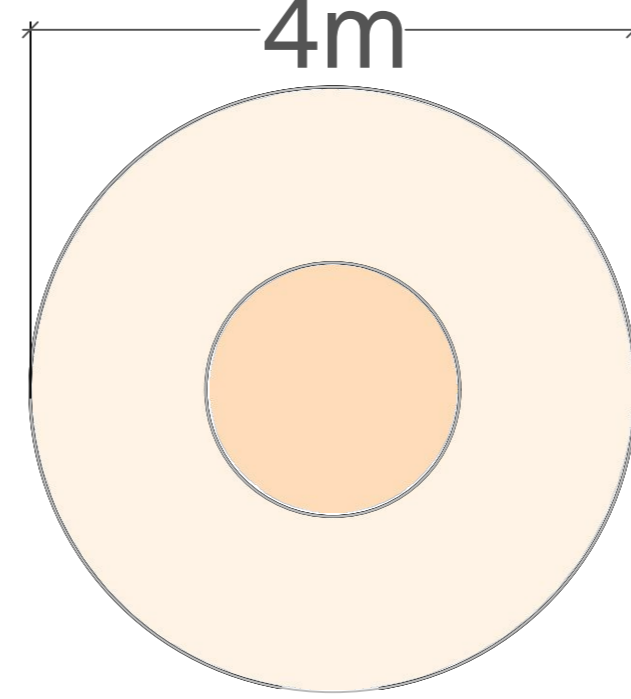

Roof View

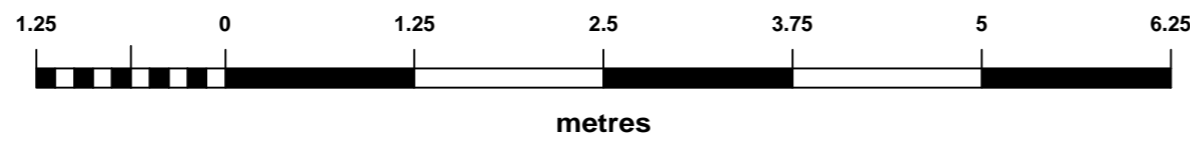

Date	Description	Rev	By
------	-------------	-----	----

Revision Description

Project:
 Proposed Glamping Site - For Naomi Michell
 1 Hassington Blue Houses, Kelso
 TD5 7RA

Drawing Title:
 YURT ELEVATIONS

Drawing Number:
211022-01-09

Revision: -
Date: 31.01.2022
Scale: 1:50 @ A2
Drawn By: TA
CAD Dwg File: -
Checked By: EC

Issue Status:
Full Planning Application