



Do not scale this drawing use figured dimensions only.
 Check dimensions on site.
 Report any drawing or co-ordination discrepancies to the Architect
 prior to proceeding with any works.
 Do not assume ask for clarification


Roof to be re-slatted with cupa slates or equal
 Ridge to be replaced to match existing
 All lead flashings, valleys, upstands, raggles etc to be replaced with code 6,7,8 lead as appropriate.

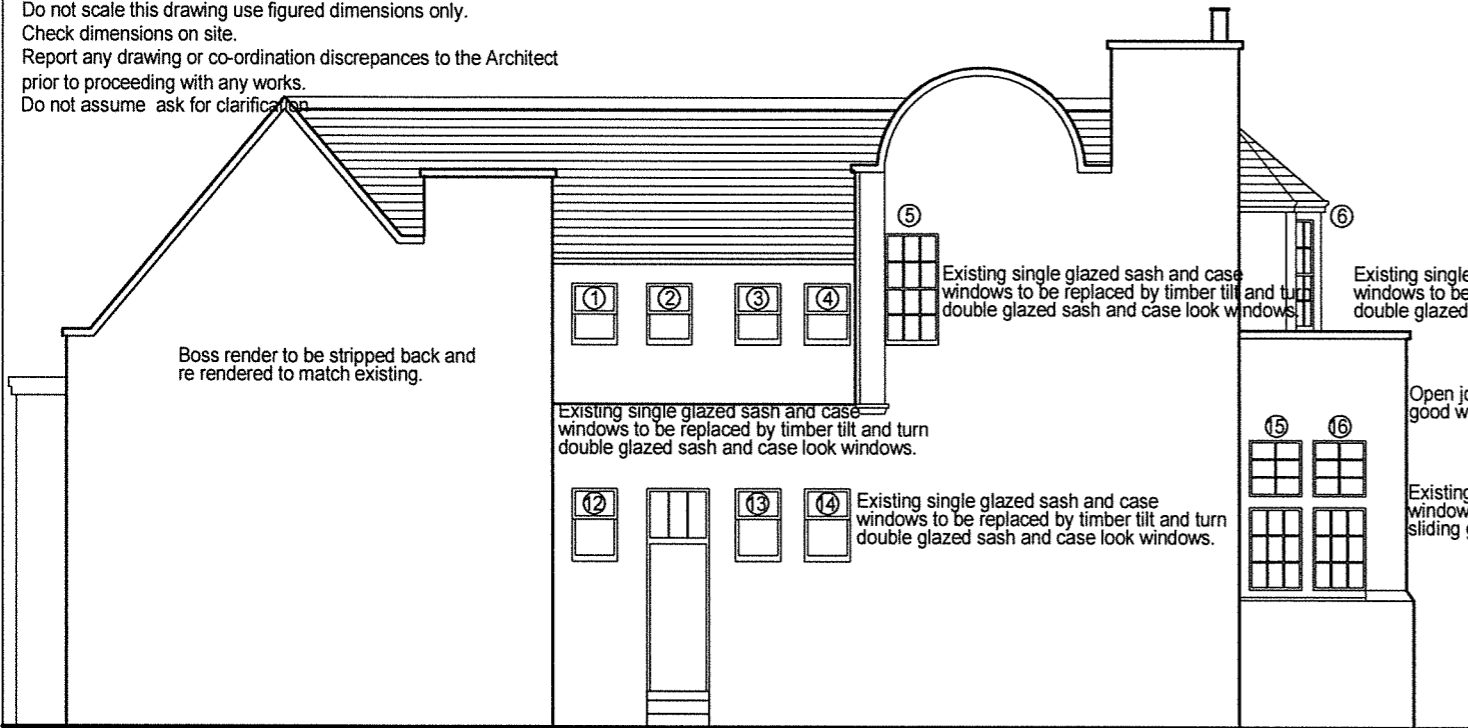


North Elevation as Proposed

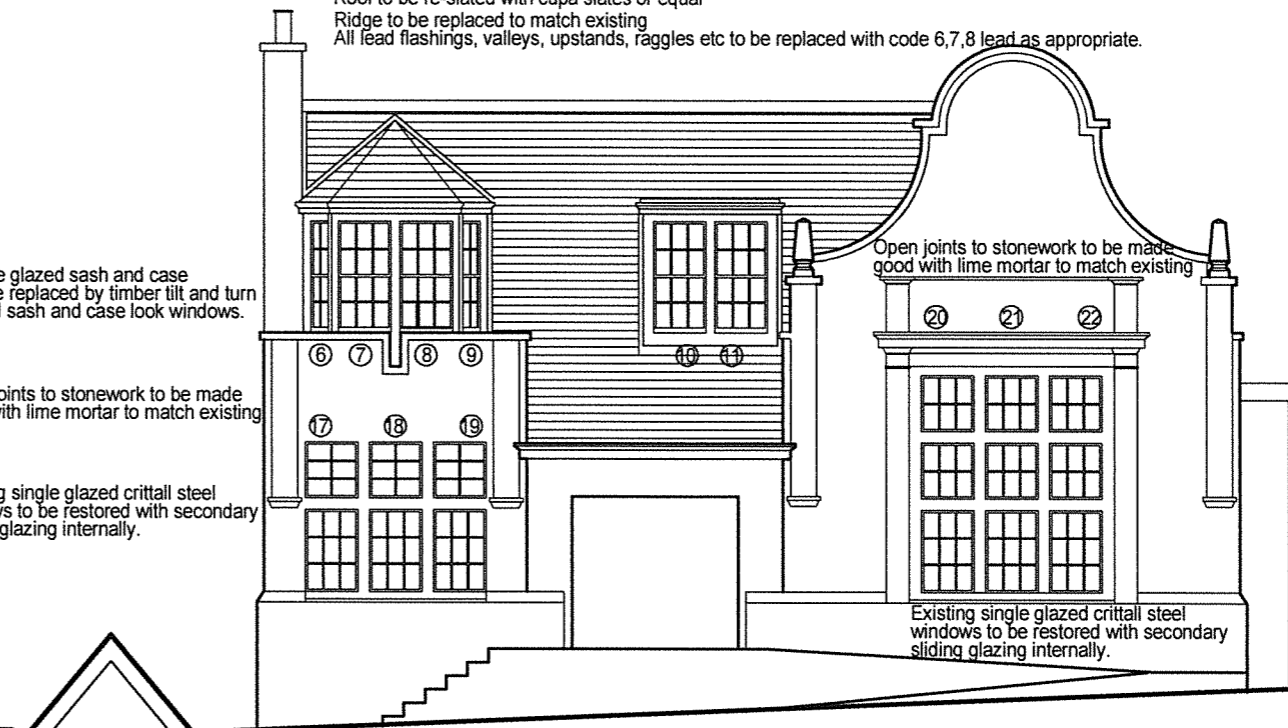


West Elevation as Proposed

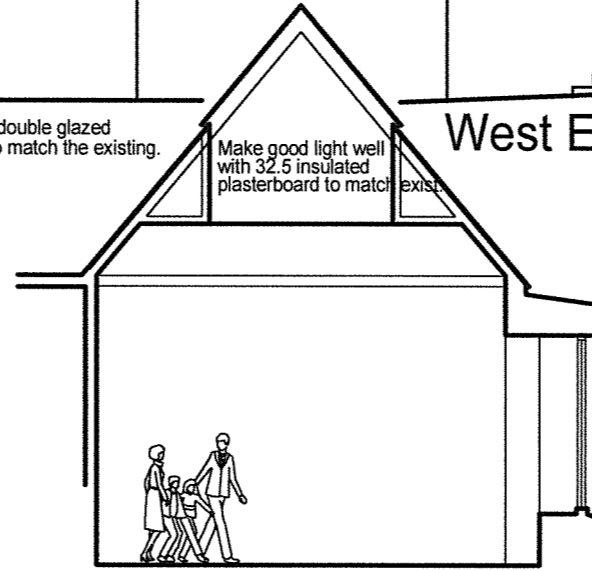

Section

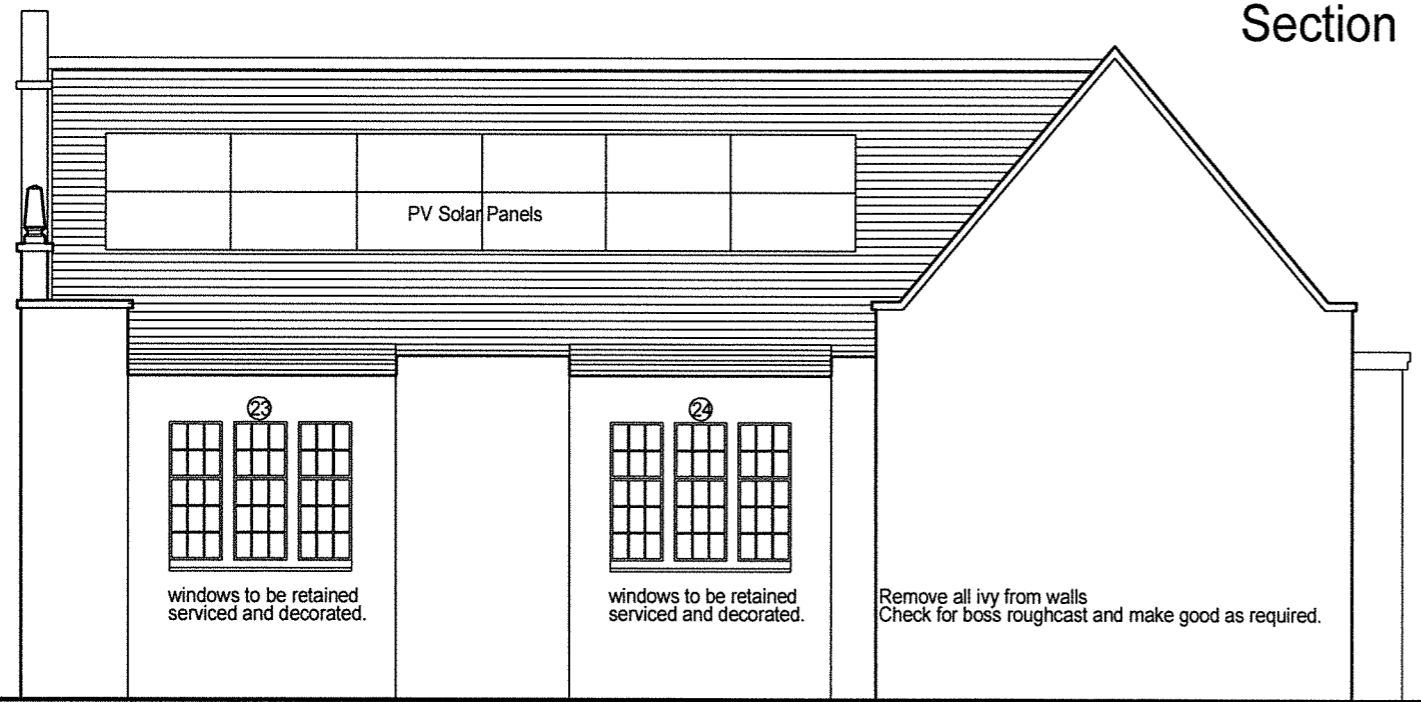

South Elevation as Proposed

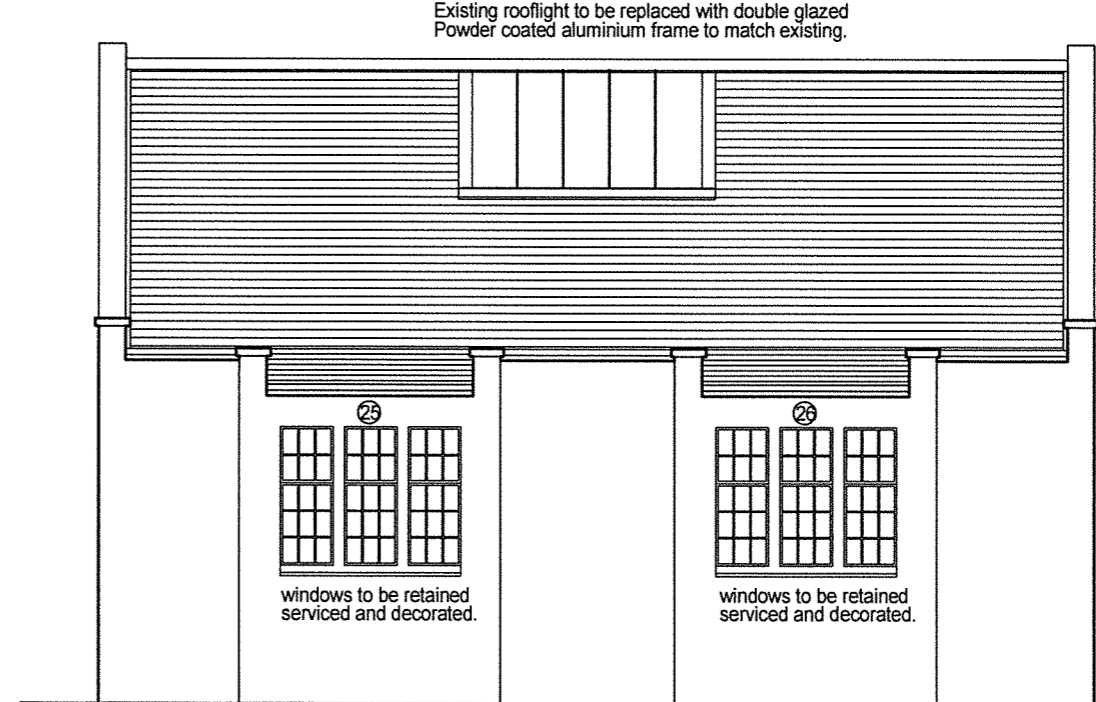

East Elevation as Proposed

LBG WATERSTON
 Chartered Architects
 Conservation Architects

ZAMEK HOUSE
 20 Old Bothwell Road
 Bothwell
 Glasgow
 G71 8AW

tel no 01698 854551
 fax no 01698 850110
 E Mail waterston1@aol.com

Scale Metres drawing	Elevations as Proposed	
	rev	cad ref
project No.	drawing No.	date
1258	1258-WD-03	Feb. 2022

client / project
Bothwell Futures
Bothwell Public Library
Bothwell

DRAWING UNDER DEVELOPMENT