




Do not scale this drawing use figured dimensions only.
 Check dimensions on site.
 Report any drawing or co-ordination discrepancies to
 the Architect prior to proceeding with any works.
 Do not assume ask for clarification

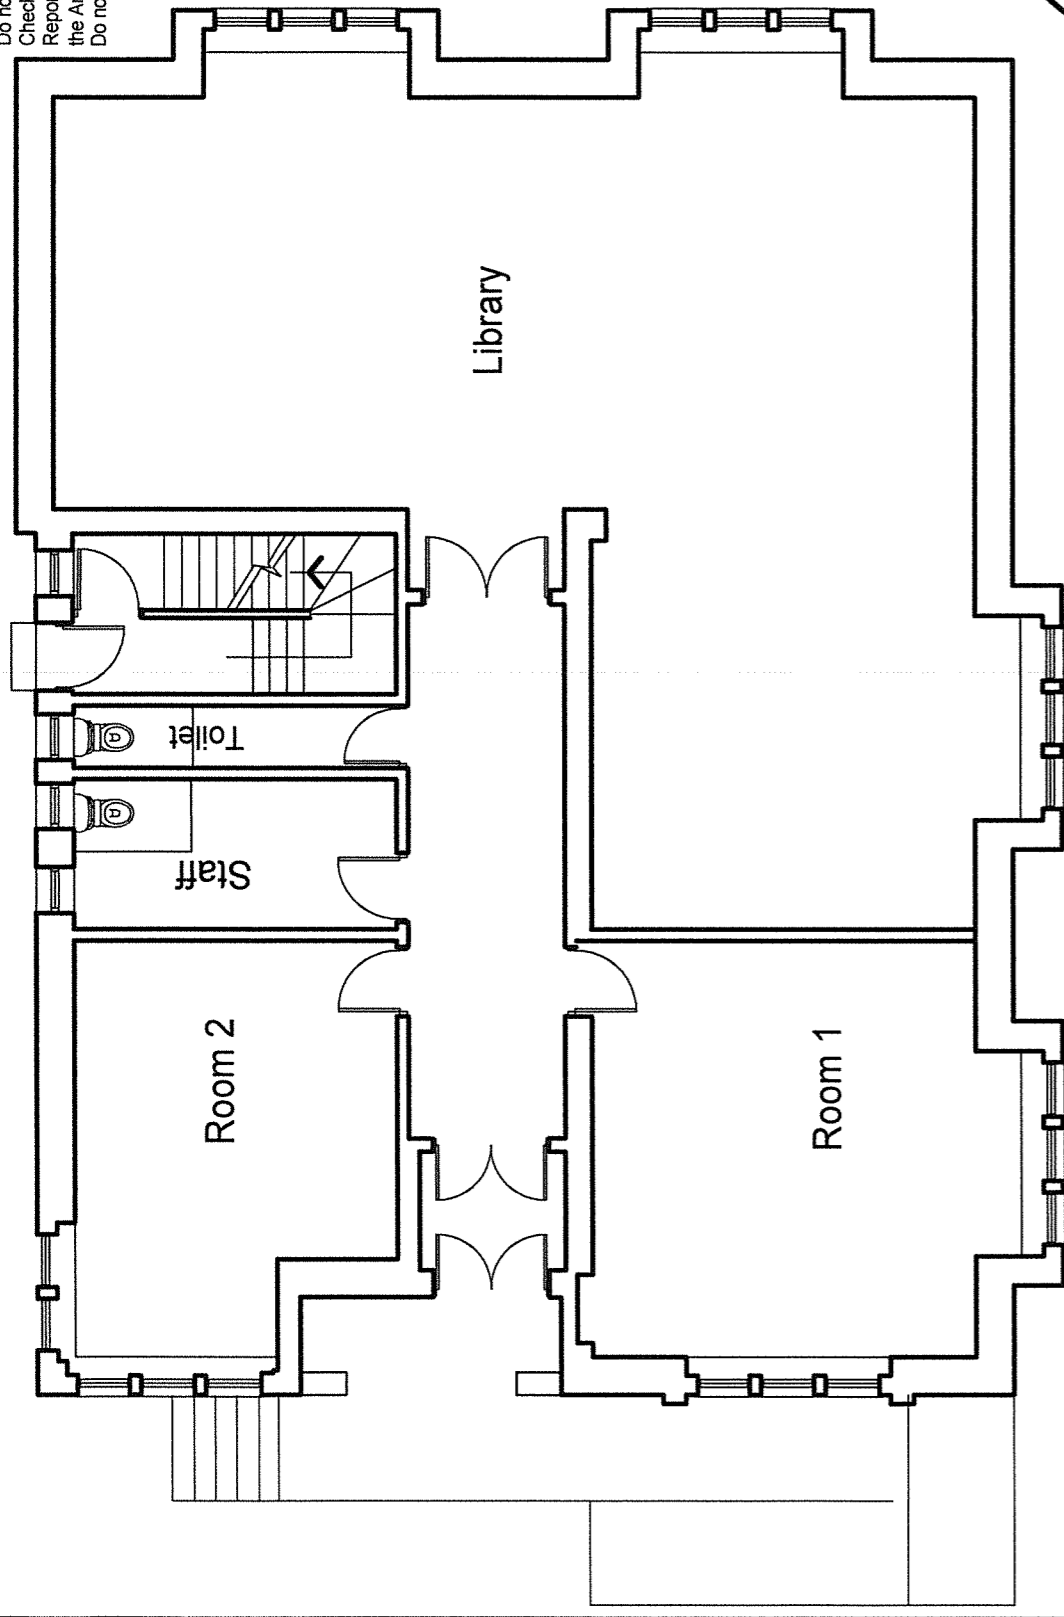

Ground Floor Plan as Existing

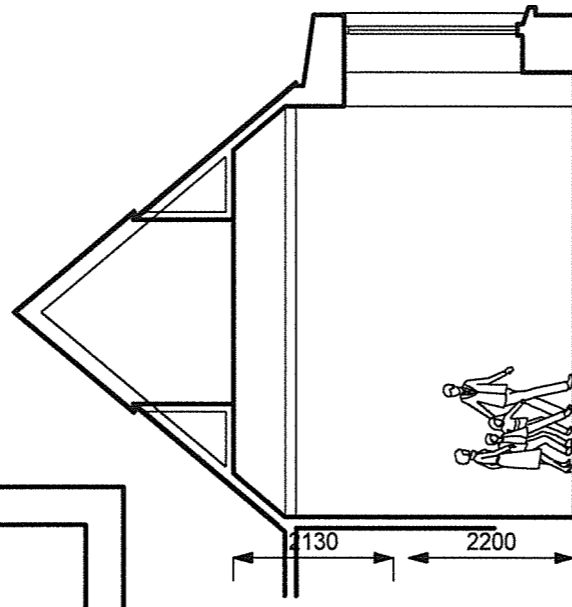

Section Through Library

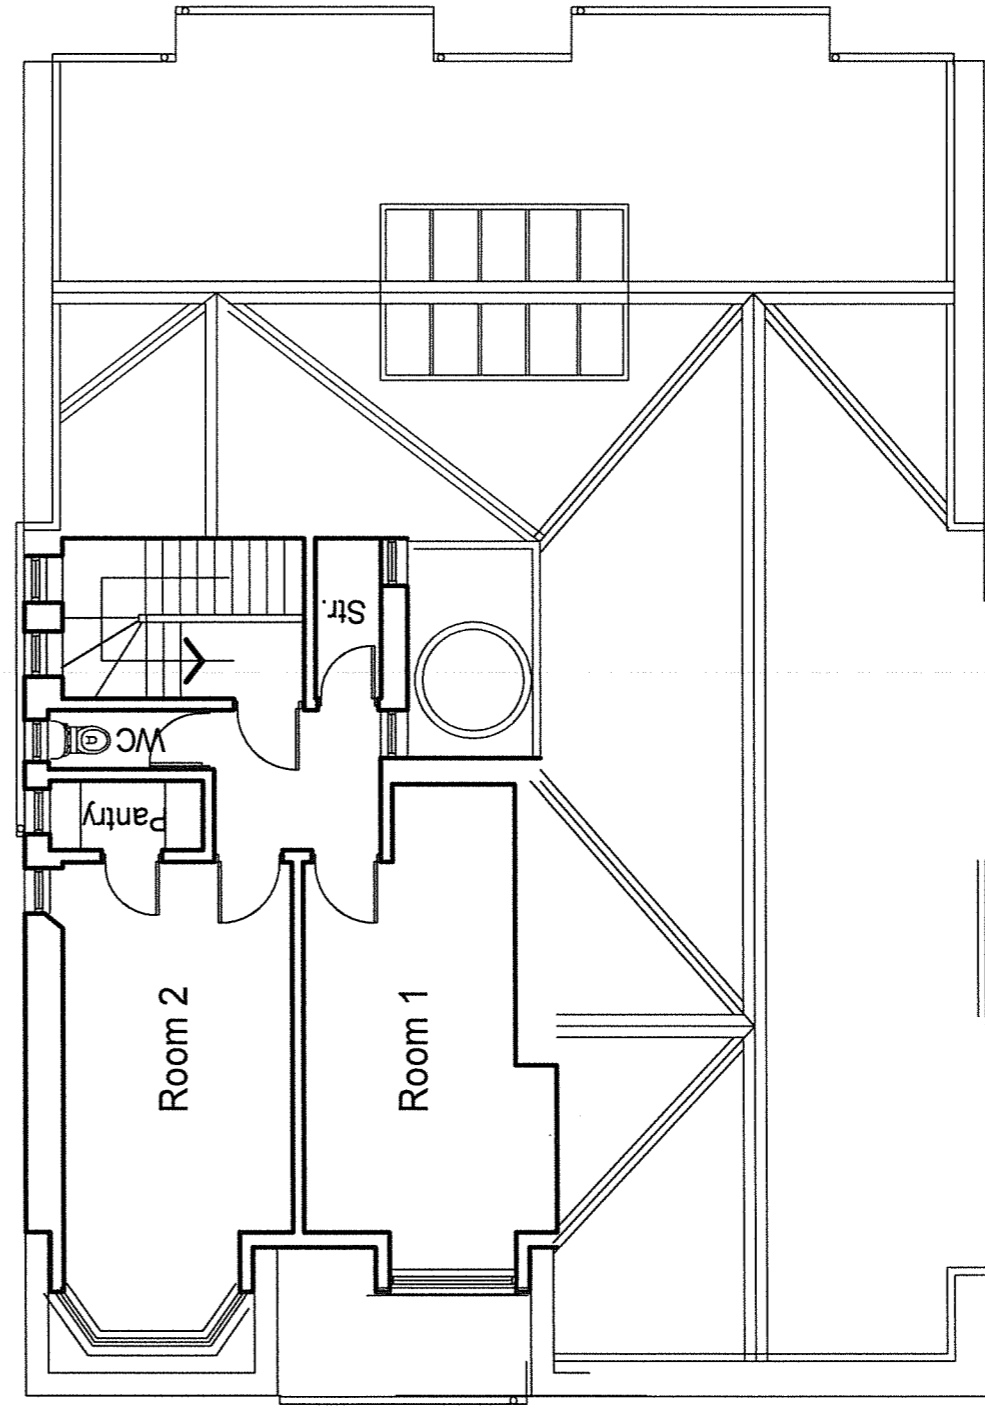

First Floor Plan as Existing

DRAWING UNDER DEVELOPMENT

client / project

**Bothwell Futures
 Bothwell Public Library
 Bothwell**

0 1 2 3 4 5 6 7 8 9 10

Scale drawing
 Metres

Feasibility Scheme
 Plans as Existing

project No.	drawing No.	rev	scale
1258	1258-PL-05		1:100
		cad ref	date
			Feb. 2022

LBG WATERSTON
 Chartered Architects
 Conservation Architects

ZAMEK HOUSE
 20 Old Bothwell Road
 Bothwell
 Glasgow
 G71 8AW

tel no 01698 854551
 fax no 01698 850110
 E Mail waterston1@aol.com

