



Do not scale this drawing use figured dimensions only.
 Check dimensions on site.
 Report any drawing or co-ordination discrepancies to
 the Architect prior to proceeding with any works.
 Do not assume ask for clarification

Roof Plan Existing

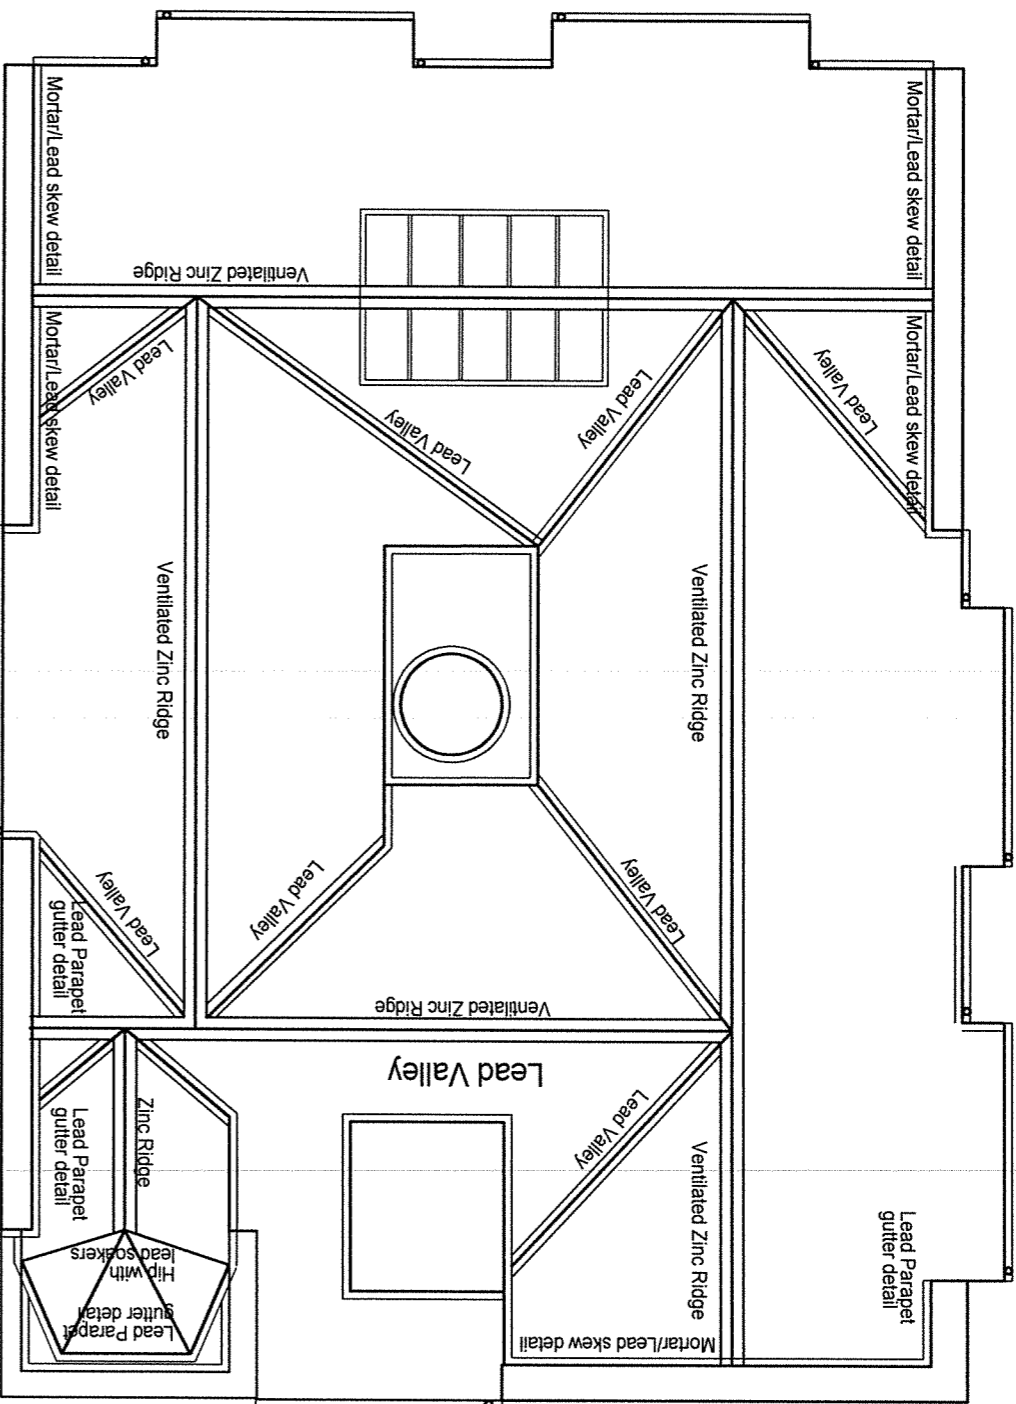

Roof Plan Proposed

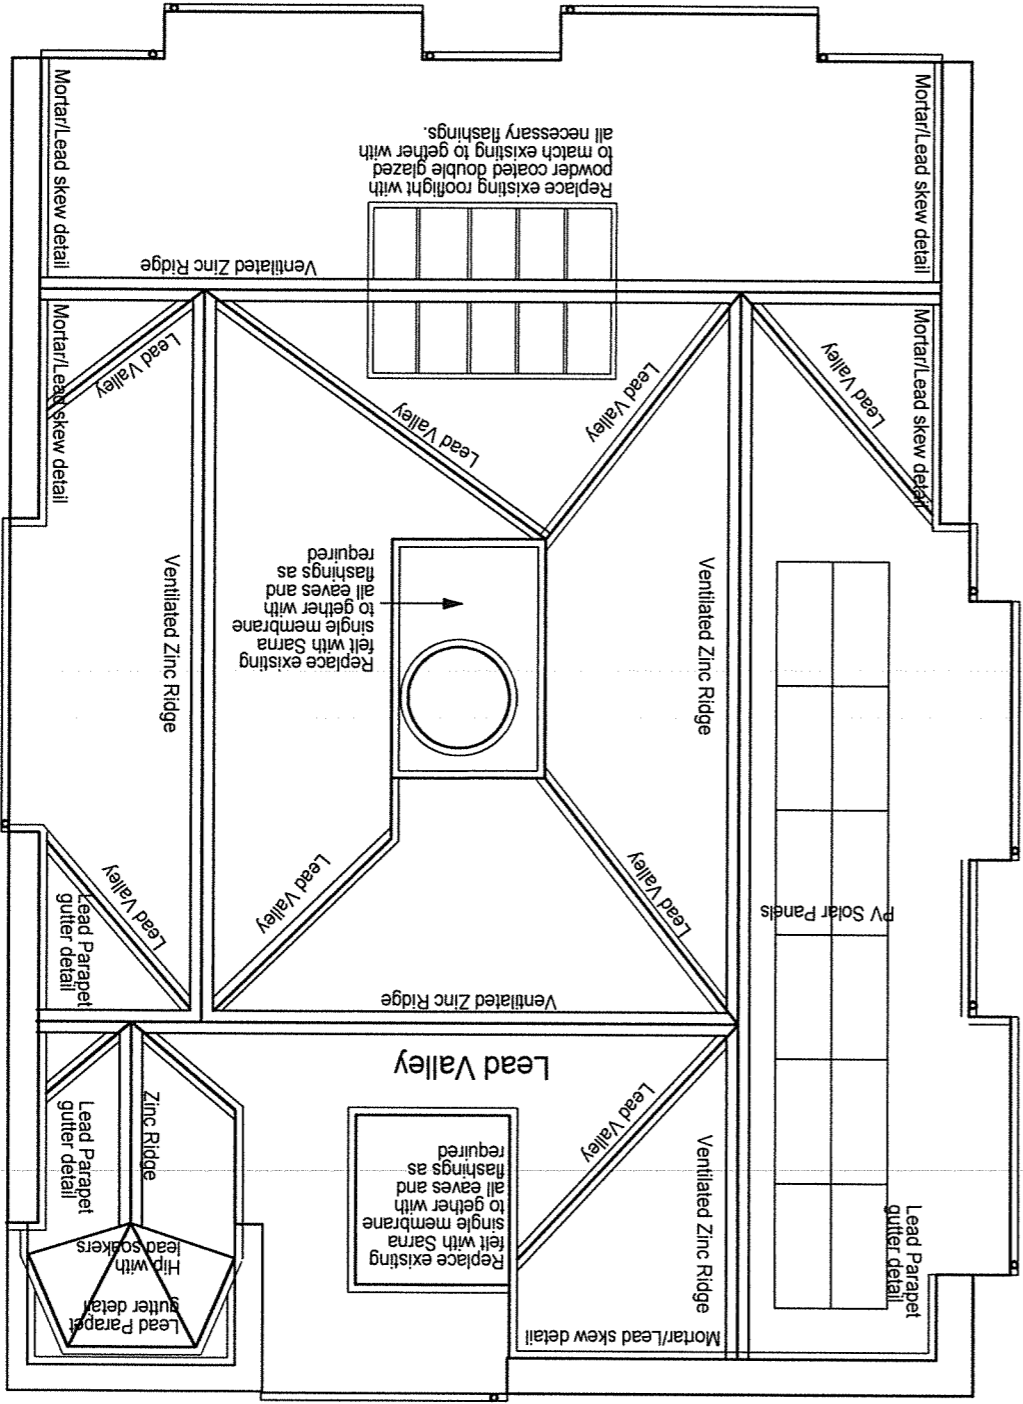

DRAWING UNDER DEVELOPMENT

client / project

Bothwell Futures
 Bothwell Public Library
 Bothwell

Drawing 1 2 3 4 5 6 7 8 9 10

Scale Metres

Feasibility Scheme

Roof Plan
 Existing and Proposed

project No.	drawing No.	rev	scale	date
1258	1258-WD-09	cad ref	1:100	Feb. 2022

LBG WATERSTON
 Chartered Architects
 Conservation Architects



ZAMEK HOUSE
 20 Old Bothwell Road
 Bothwell
 Glasgow
 G71 8AW

tel no 01698 854551
 fax no 01698 850110
 E Mail waterston1@aol.com