



 
2 Proposed Location Plan  
1 : 1250

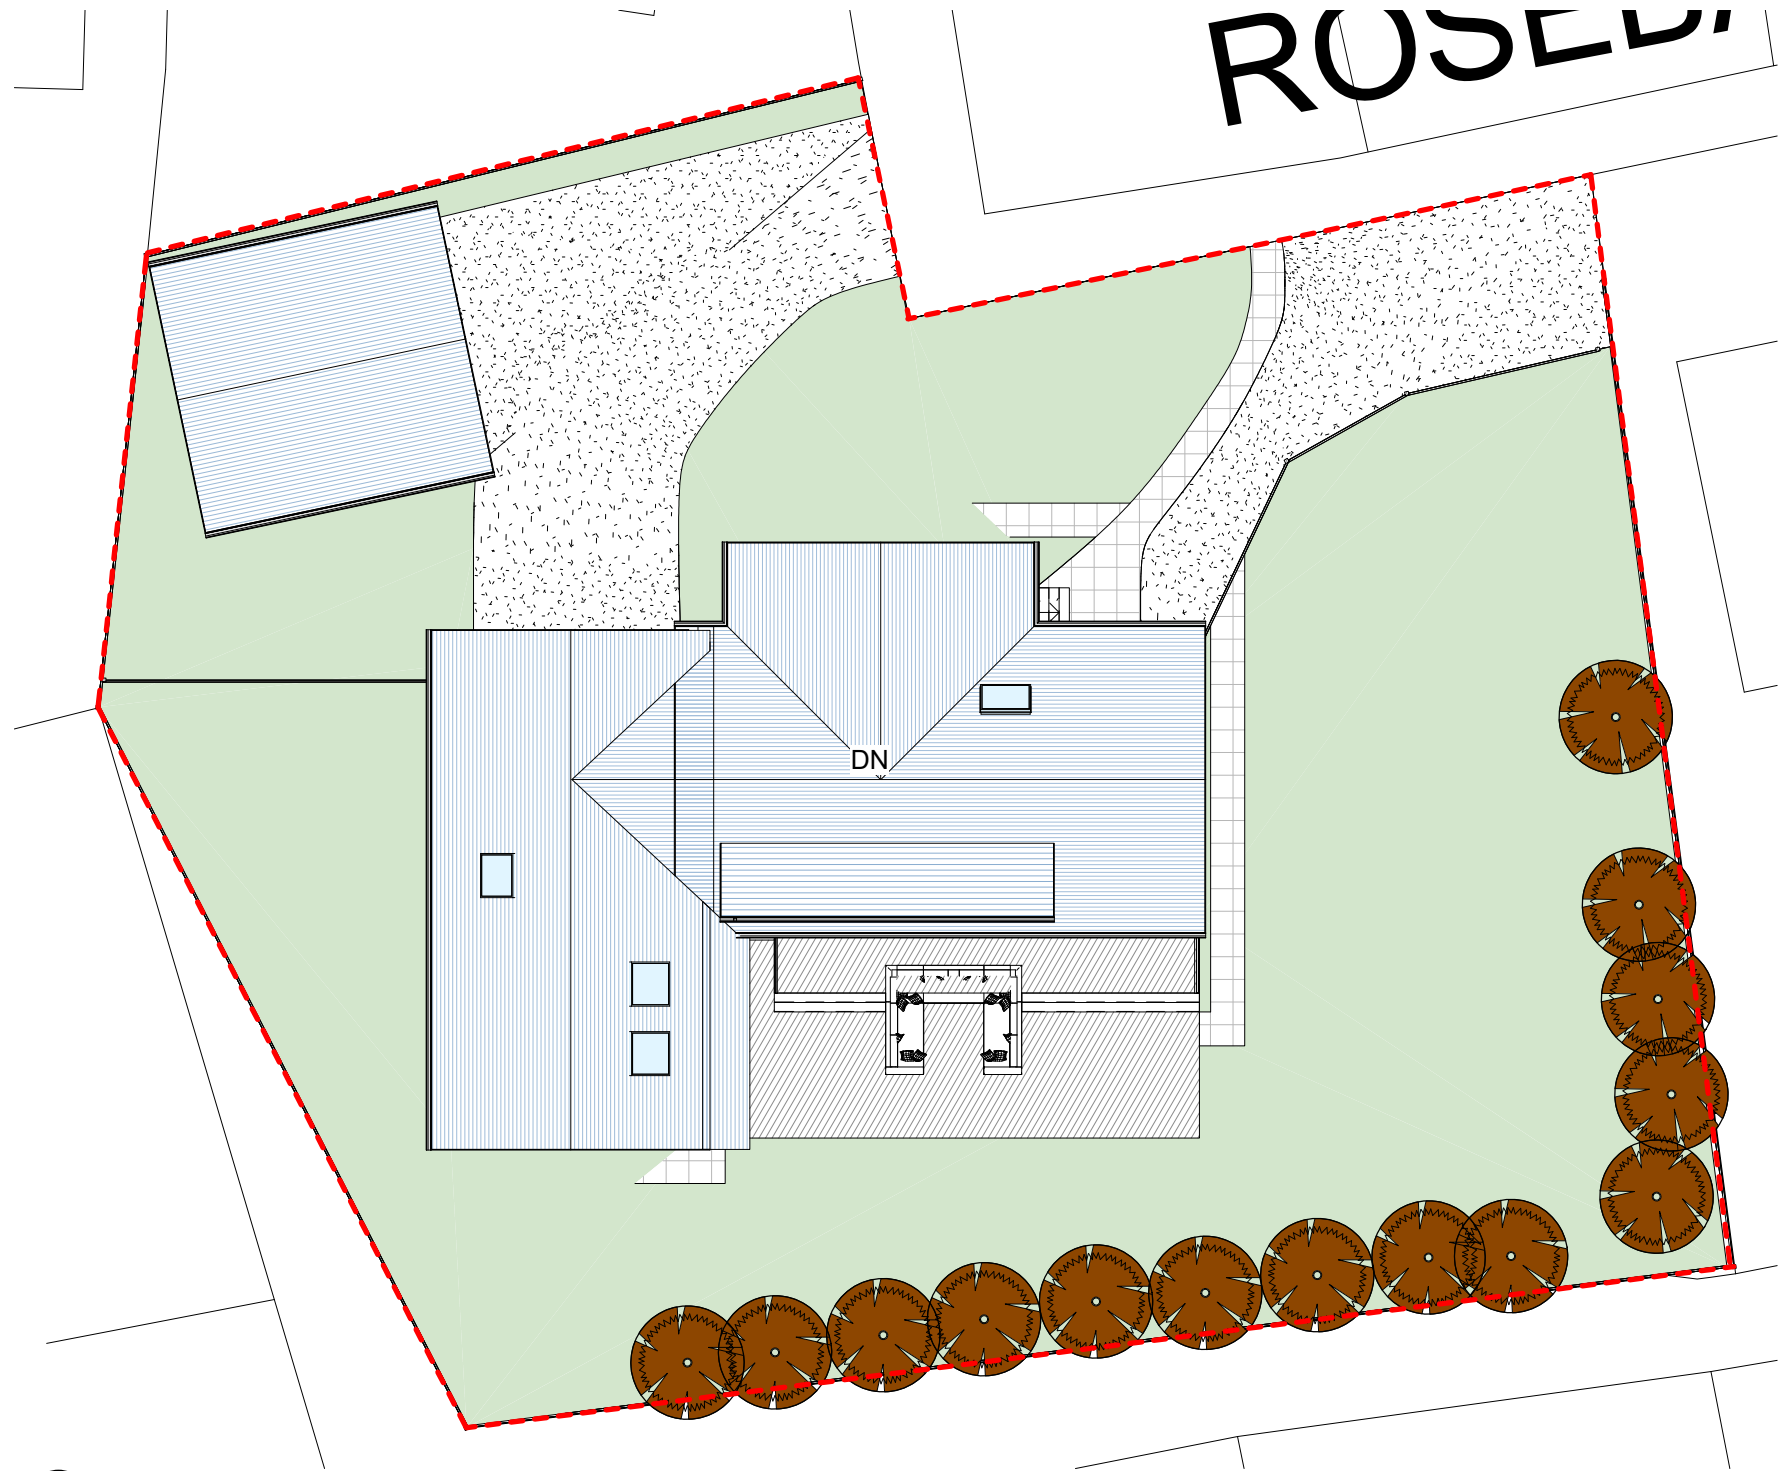


1 Proposed Site Plan  
1 : 200


**ANGUS DESIGN ASSOCIATES LTD**  
 Proposed Site Plan  
 Drawing No: AL(0)004  
 Scale (A3):As indicated  
 Draft  
All sizes dimensions and heights are to be checked on site and confirmed before work commences. Sites sizes take preference to scaled sizes

Revision	



VISUAL SCALE 1:1250

 

VISUAL SCALE 1:200