

Revision
Date: 22-03-22



4 Existing Side Elevation (RHS)
1: 100




1 Existing Front Elevation
1: 100




3 Existing Side Elevation (LHS)
1: 100



2 Existing Rear Elevation
1: 100

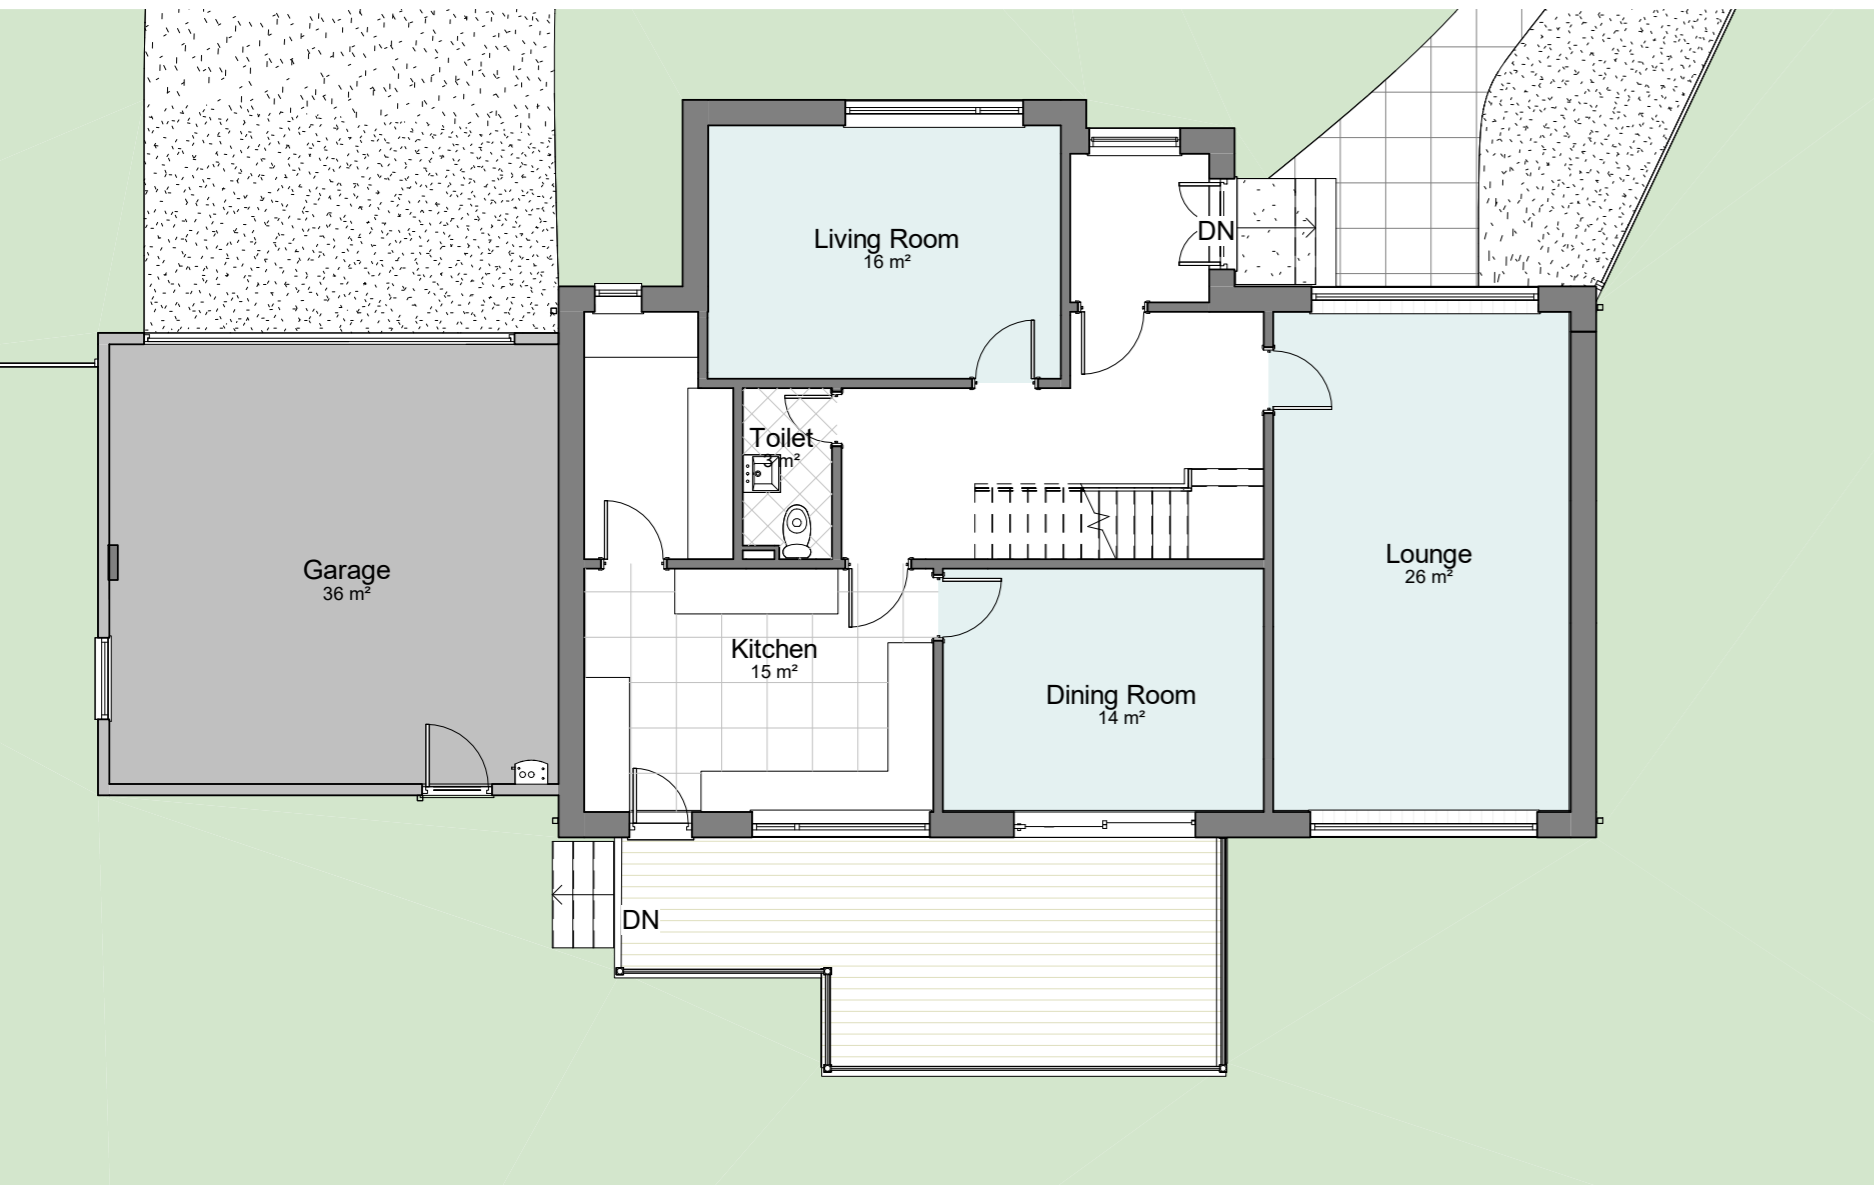

5 Existing 00 Floor Level
1: 100

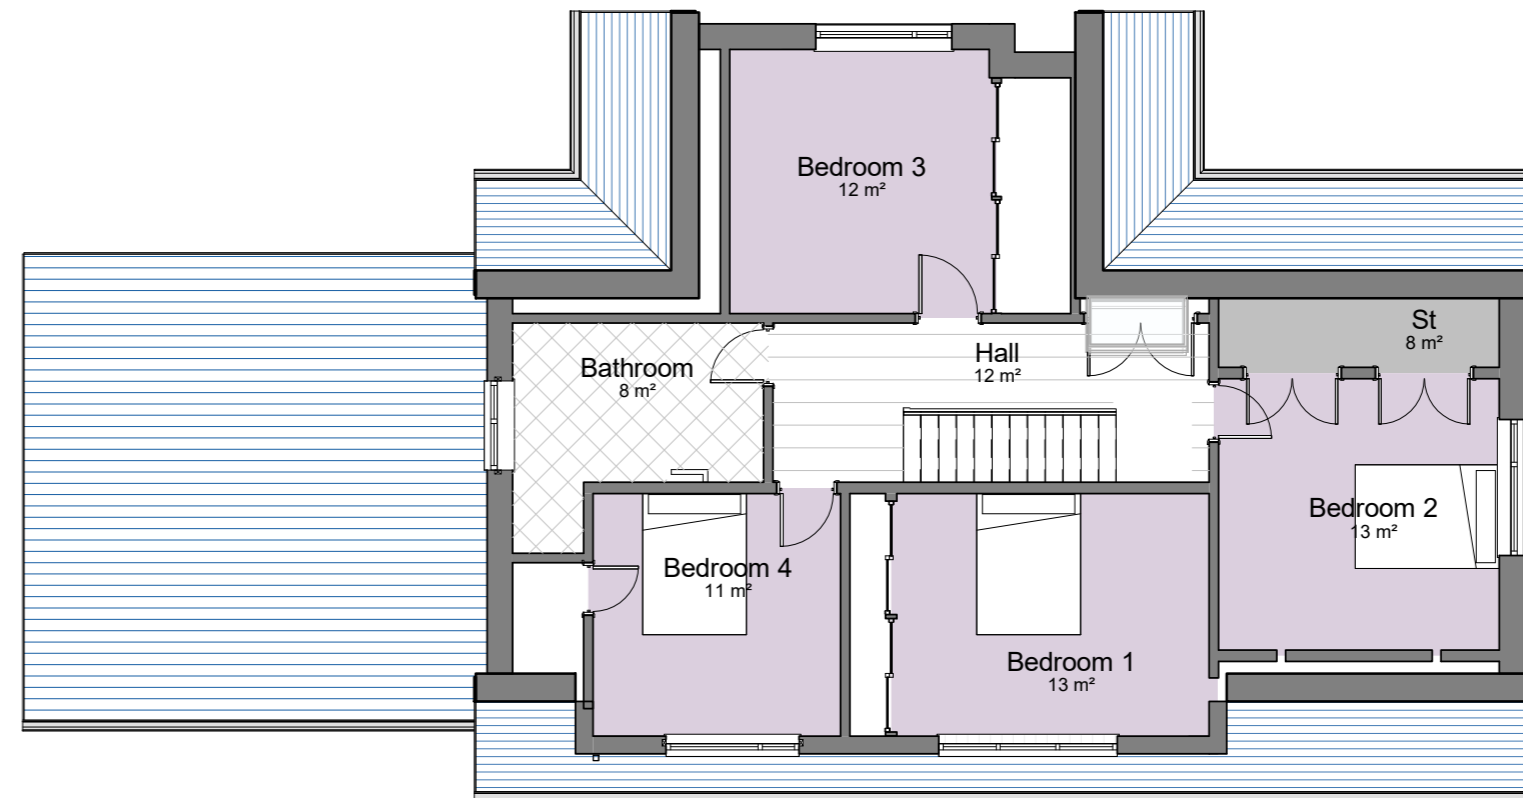

6 Existing 01 Floor Level
1: 100



VISUAL SCALE 1:100

ANGUS DESIGN ASSOCIATES LTD

Existing Drawings

Drawing No: AL(0)003
Scale (A2): 1 : 100

Draft

All sizes dimensions and heights are to be checked on site and confirmed before work commences. Sites sizes take preference to scaled sizes