
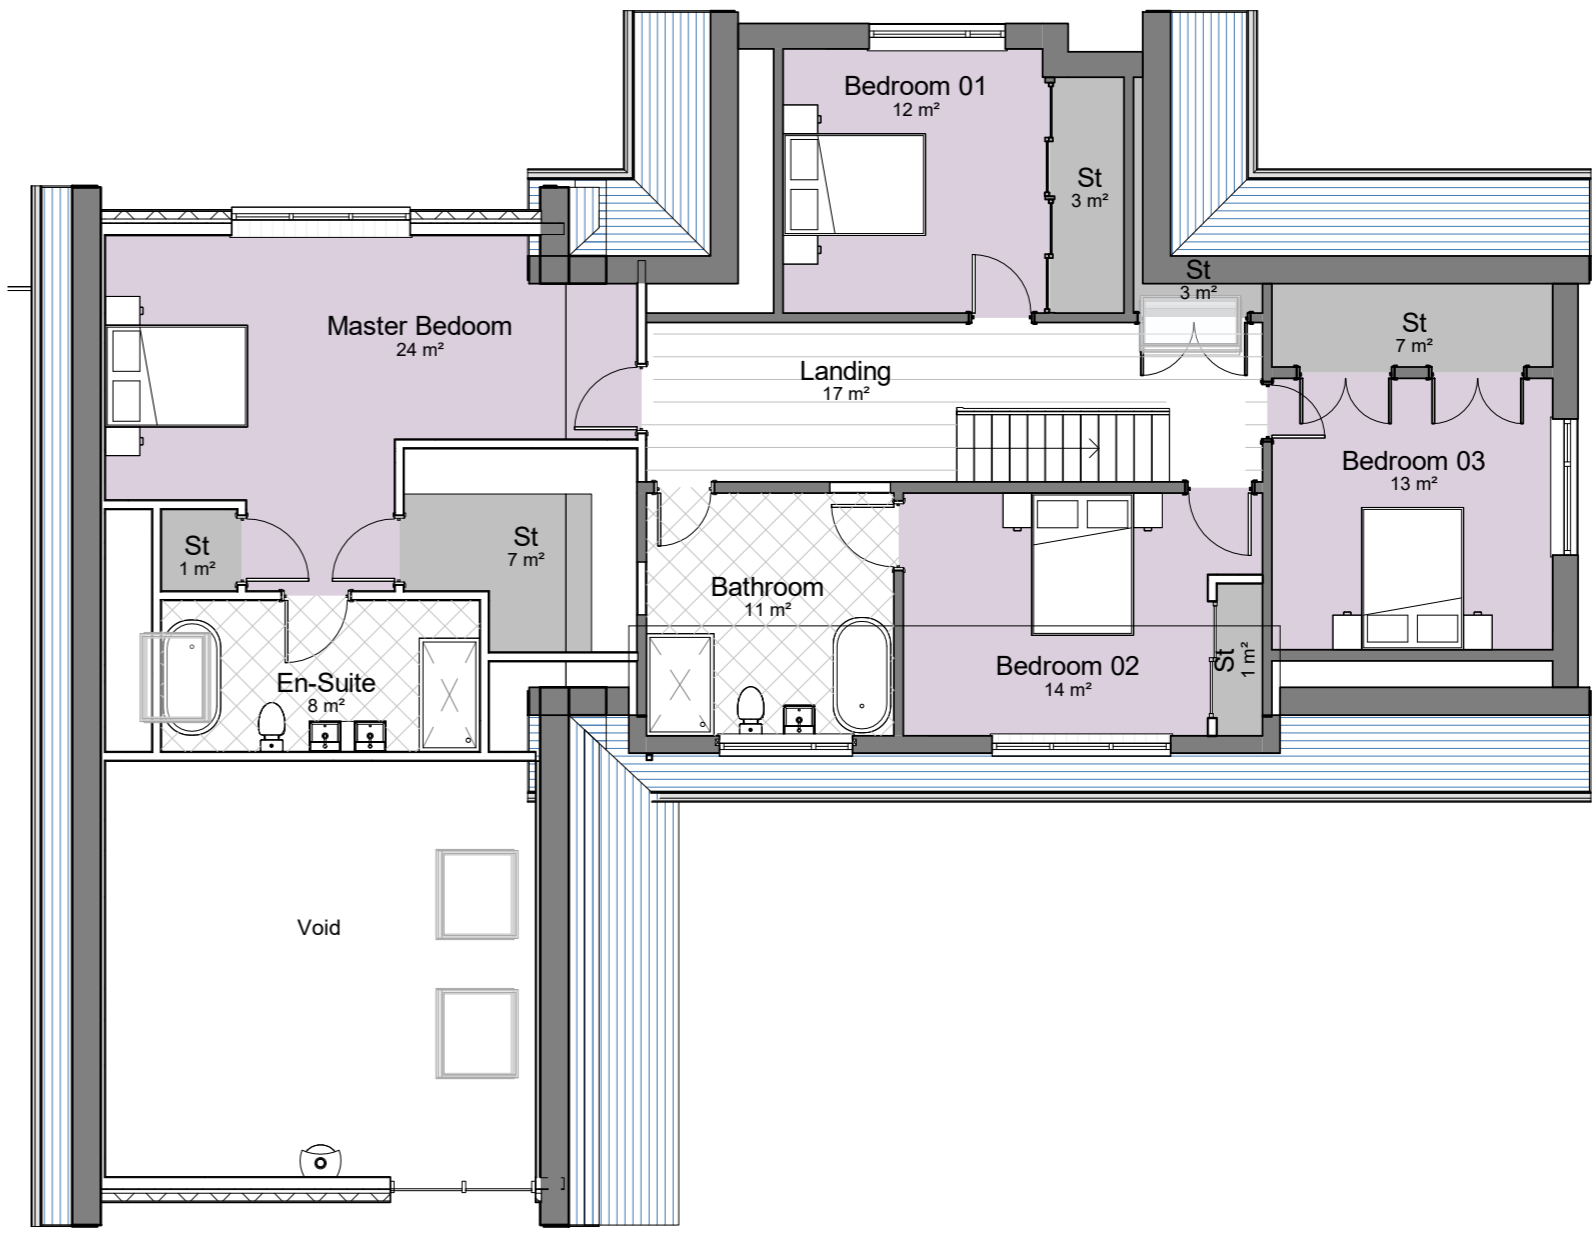


Option 03

Revision  
Date: 06/29/16

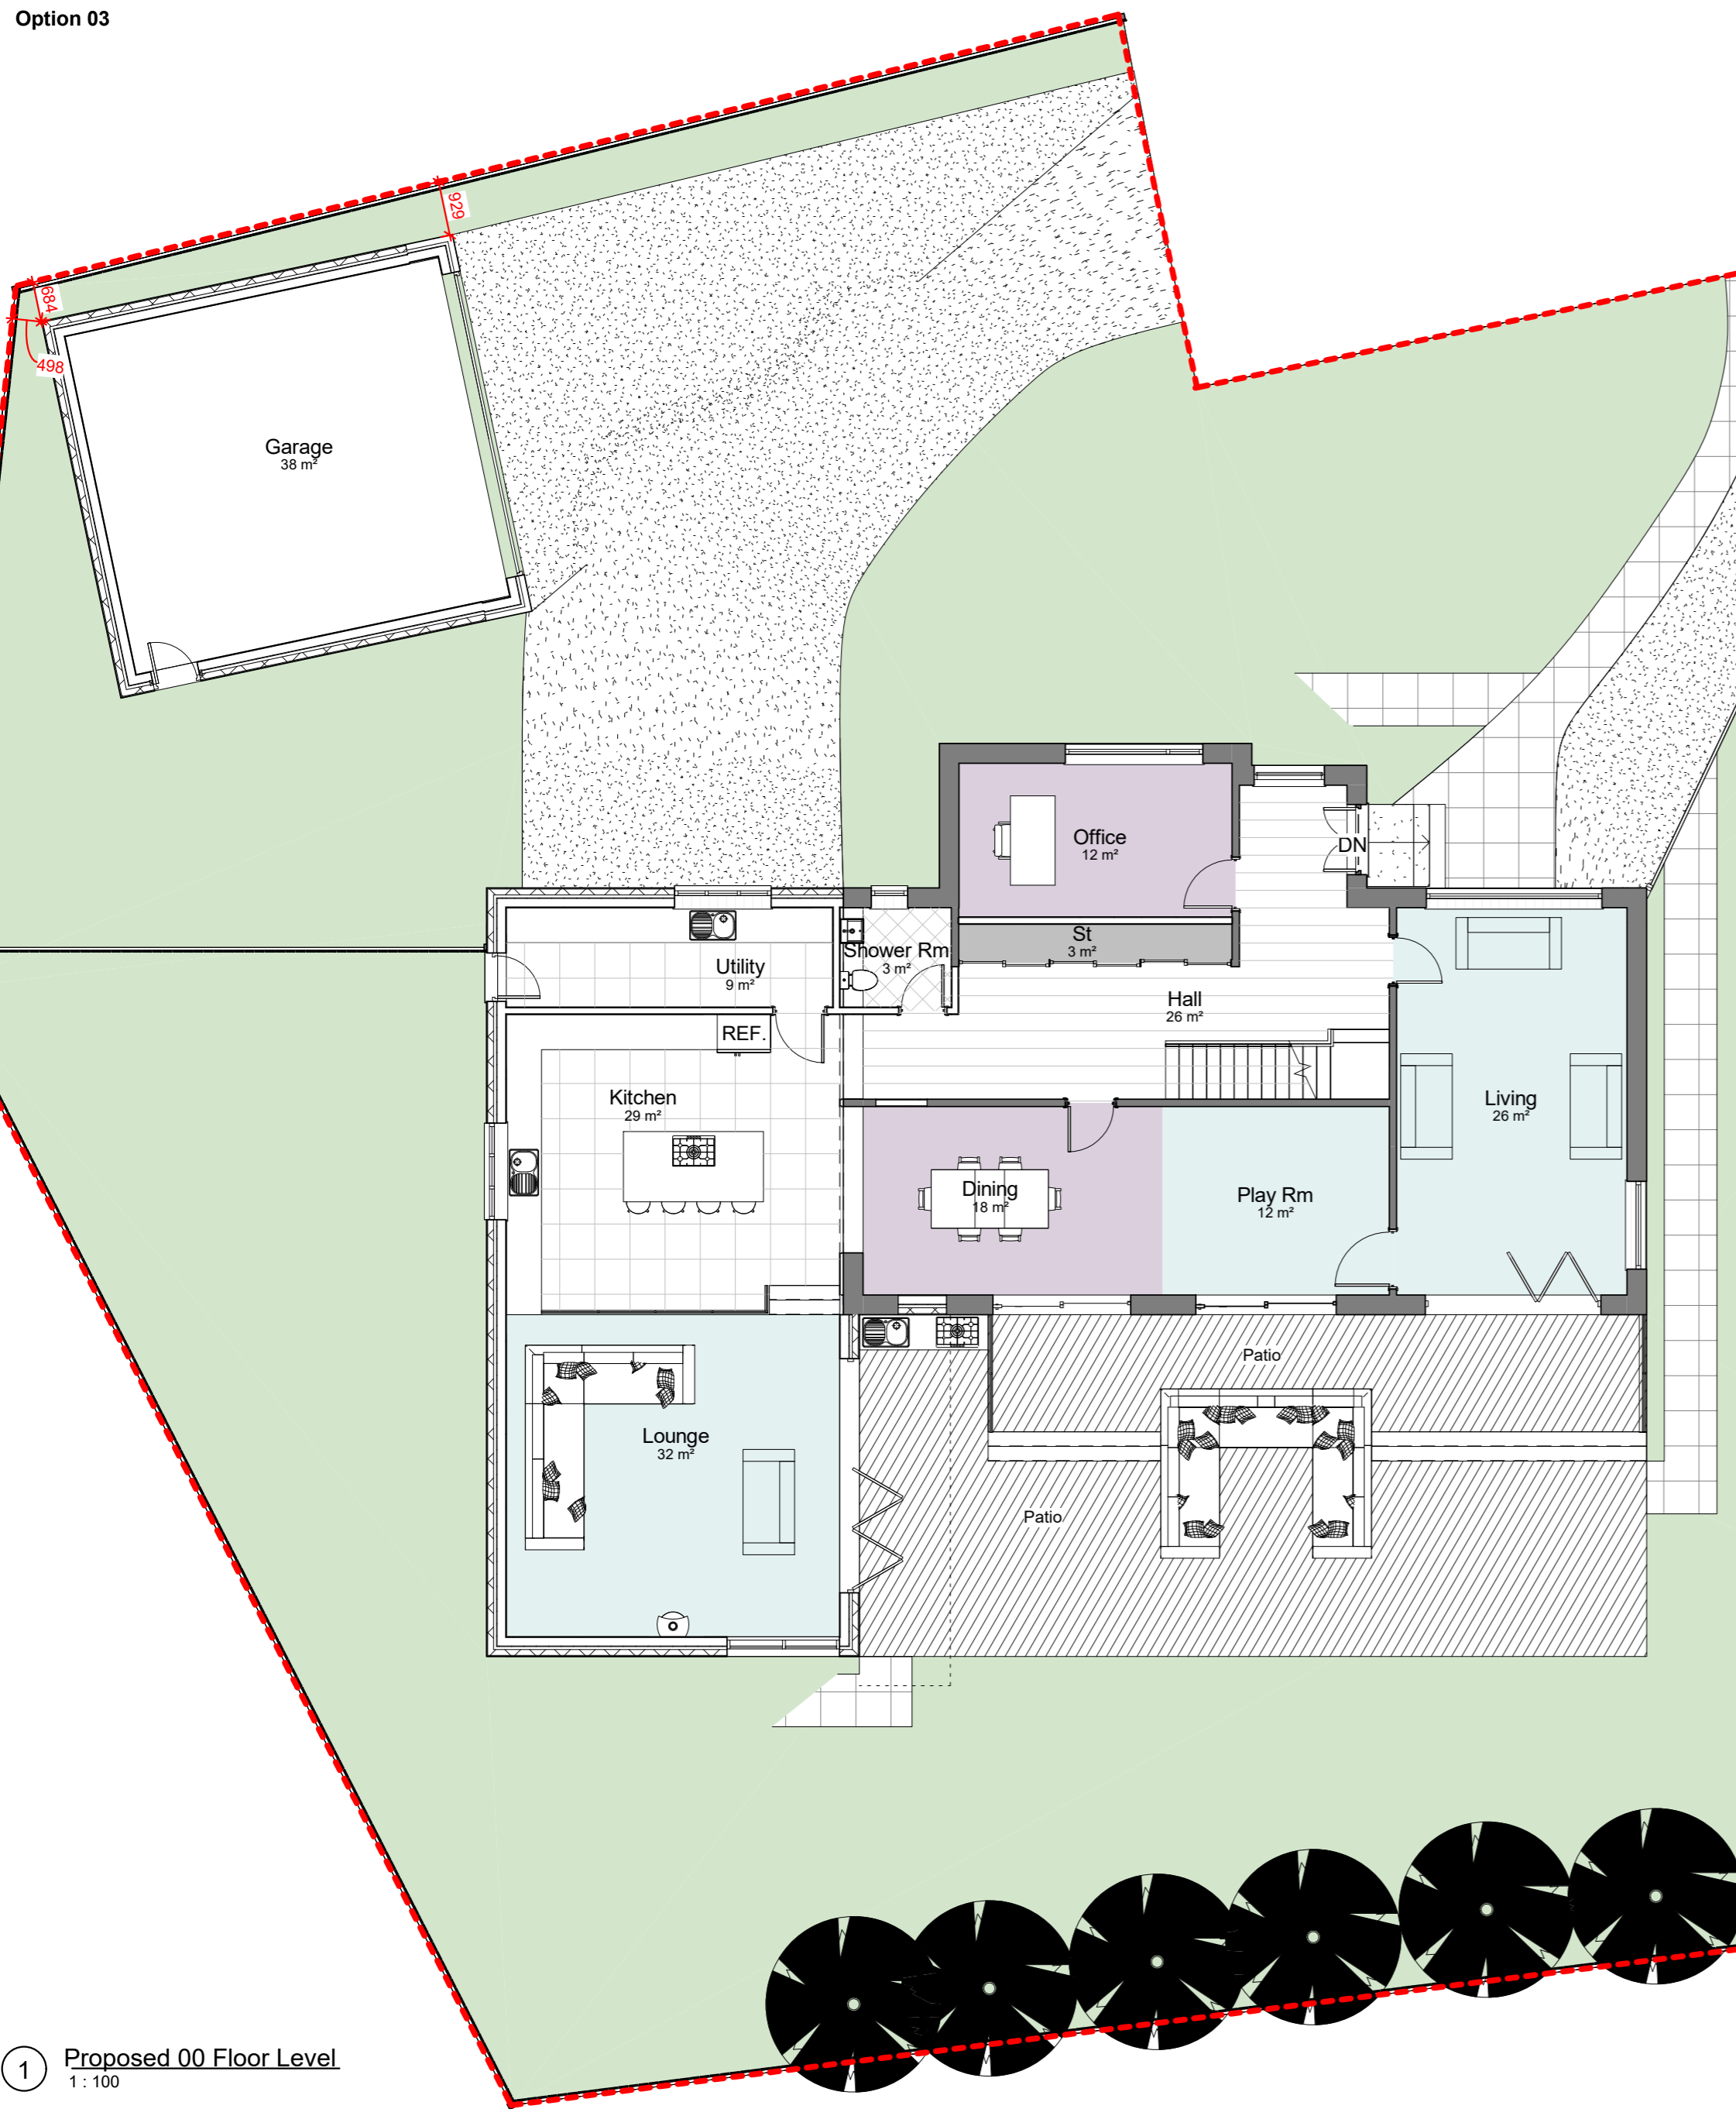

VISUAL SCALE 1:100

ANGUS DESIGN ASSOCIATES LTD  
Proposed Floor Plans

Drawing No: AL(0)005  
Scale (A2): 1 : 100

Draft

All sizes dimensions and heights are to be checked on site and confirmed before work commences. Sites sizes take preference to scaled sizes