


PROPOSED GROUND FLOOR PLAN OPTION 1- SCALE1:50

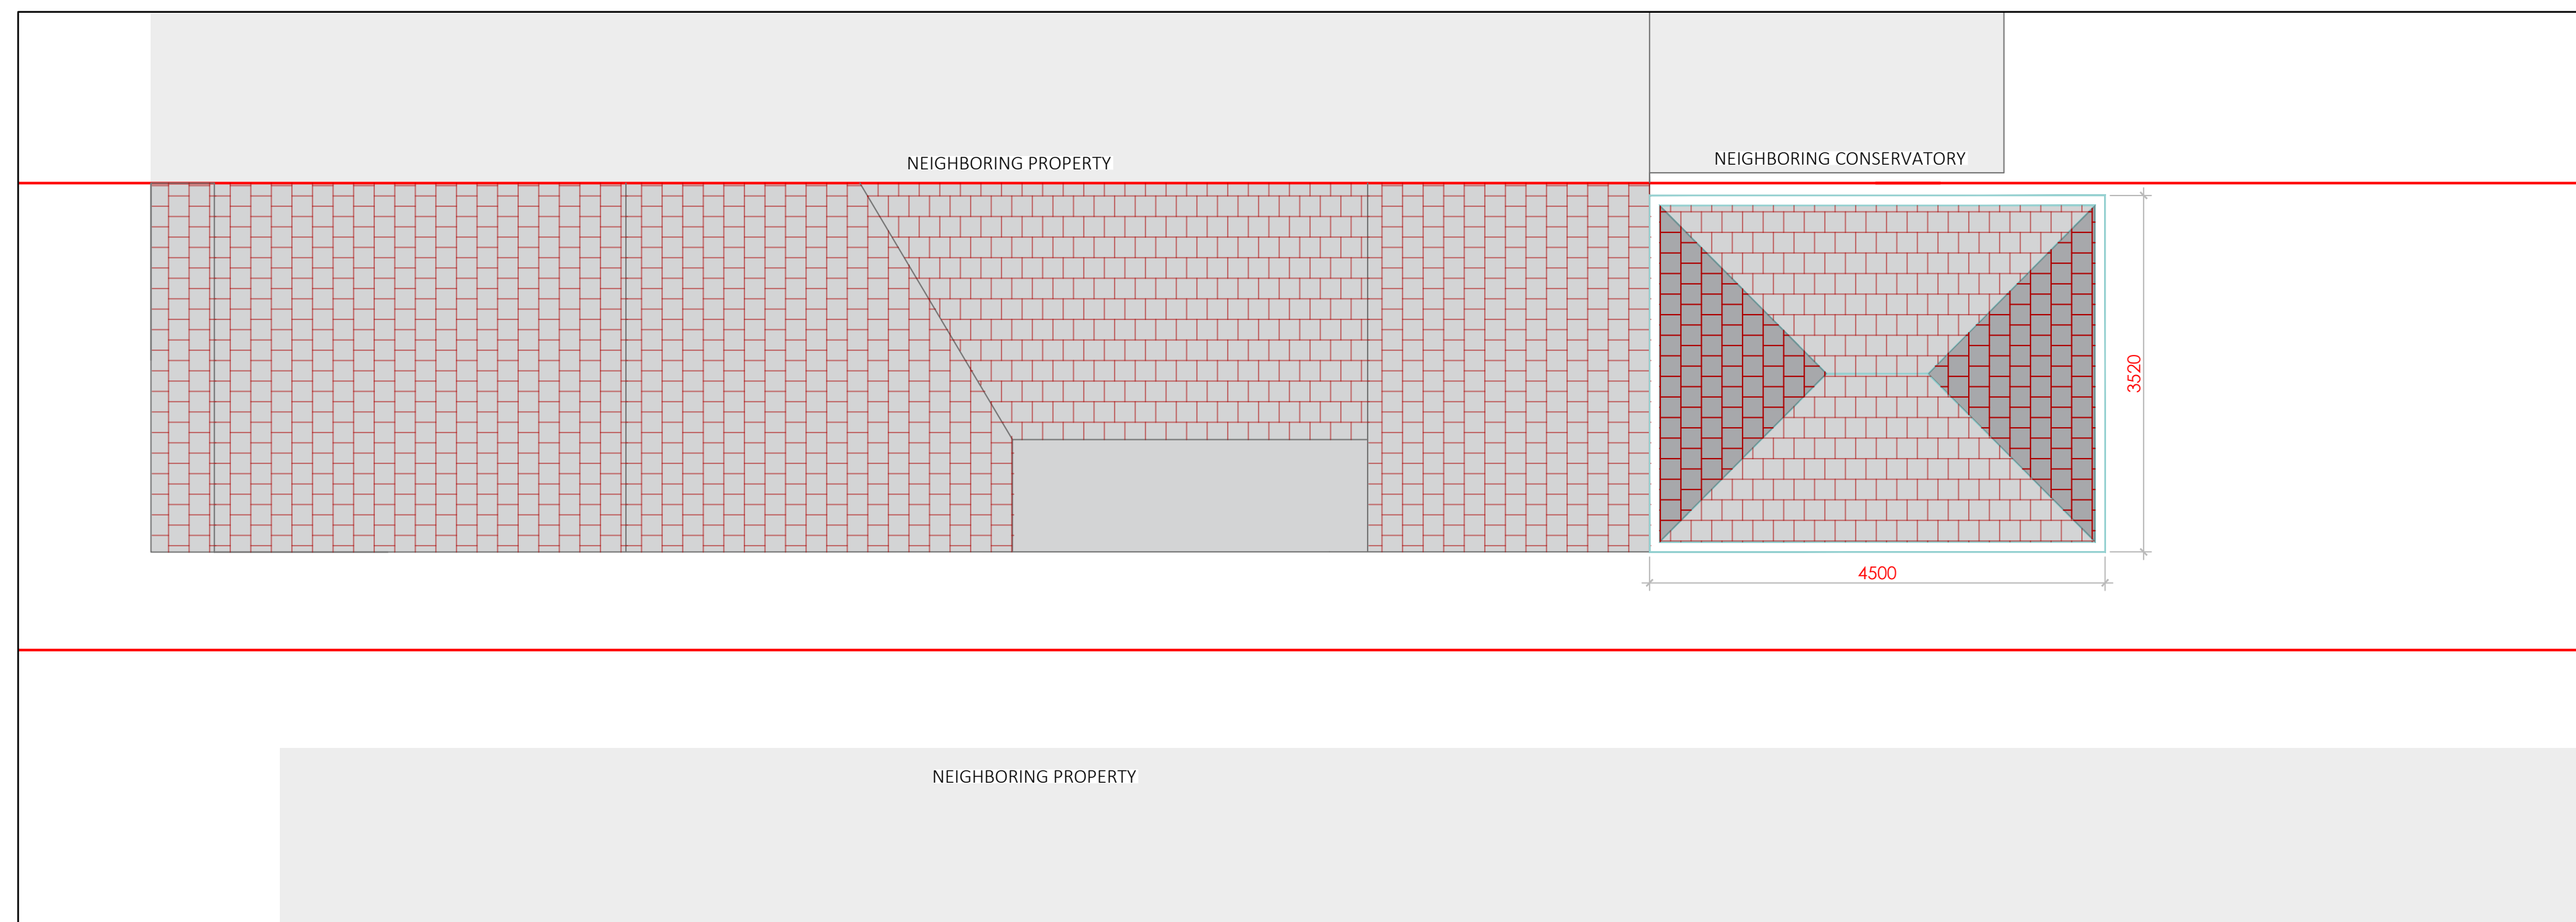

PROPOSED ROOF LAYOUT - SCALE1:50



Notes :

1. This drawing is a print and must not be scaled from without reference being made to the accompanying scale bar. All dimensions of existing buildings to be verified on site.
2. This drawing is to be read in conjunction with all other drawings, relevant specifications and preliminary / general conditions associated with the project.
3. All materials and workmanship to comply with 'Approved Document 7' to support Regulation 7 2013 edition of the Building Regulations 2010.
4. The Contractor is to check all drawings for dimensional and co-ordination accuracy. Any discrepancy between the details shown and those by others are to be reported to the Client / Contract Administrator.
5. This drawing remains the copyright of Rejig Homes Ltd

DIMENSIONS ARE APPROXIMATE AND MUST BE CONFIRMED ON SITE PRIOR TO ORDERING ANY MATERIALS OR CARRYING OUT ANY WORK

PROPOSED EXTERNAL MATERIALS:

WALLS - BRICKWORK TO MATCH EXISTING
 ROOF - TILED TO MATCH EXISTING
 FLAT ROOF - N/A
 WINDOWS - U-PVC (WHITE)
 ROOF LIGHTS - N/A
 EXTERNAL DOOR - U-PVC (WHITE)
 FASCIA/SOFFITS - TO MATCH EXISTING
 RAINWATER GOODS - U-PVC (BLACK) TO MATCH EXISTING

KEY:

- Site boundary
- Existing to be demolished
- Existing wall
- Proposed wall
- PROPOSED NEW LEVEL
- EXISTING WALL DEMOLISHED
- EXISTING LEVEL TO REMAIN AS EXISTING

REV	DATE	NOTE
A	13.05.22	Issued for Planning permission

FOR PLANNING



Tel: 07936267447
 email: ahaque@rejighomes.co.uk
 web: www.rejighomes.co.uk

CLIENT:
MRS ROCHFORD

PROJECT:
 21 HAYCROF ROAD, STEVENAGE
 SG1 3JL

DRAWING TITLE:
 PROPOSED GROUND AND ROOF LAYOUT

SCALE	DRAWING NUMBER	REVISION
1:50/100 @ A1	PL-505	A
DATE	MAY 2022	
DRAWN	AHS	
JOB NUMBER	210807	CHECKED BY AS