



**DESCRIPTION OF WORKS: MANUFACTURE NEW SASH AND CASE**


- MANUFACTURE AND INSTALL NEW SASH AND CASE WINDOW IN SUSTAINABLE TIMBER WITH DOUBLE GLAZED SASHES AND DRAUGHT PROOFING.
- HIGH PERFORMANCE DOUBLE GLAZED UNITS WITH ARGON FILLED GAS, HERITAGE GLASS, WARM EDGED SPACER BAR AND A PUTTY FINISH EXTERNALLY.
- ASTRAGAL ED WINDOWS ARE MANUFACTURED USING A MORTISE AND TENON TECHNIQUE WITH INDIVIDUAL DOUBLE GLAZED PANES.
- INSTALL UPGRADED IRONMONGERY IN A POLISHED BRASS OR POLISHED CHROME FINISH.
- TOUGHENED GLASS TO WINDOWS BELOW 800mm FROM GROUND.

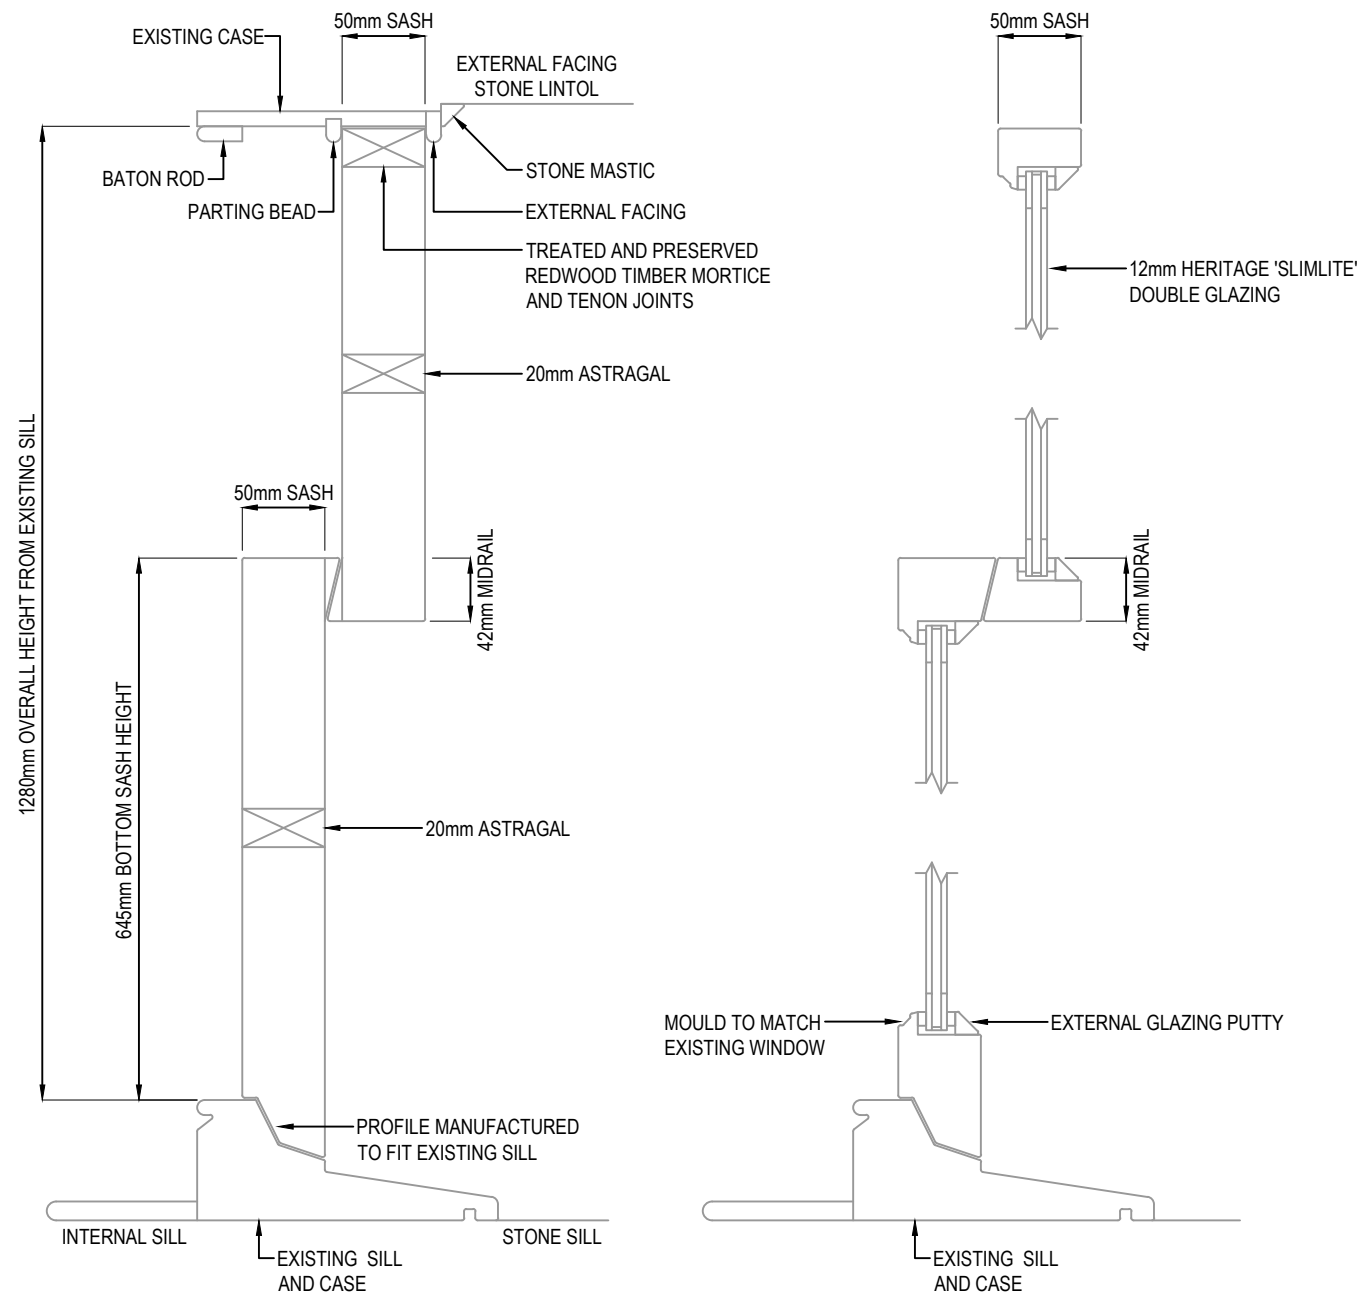

**PROPOSED CROSS SECTION**

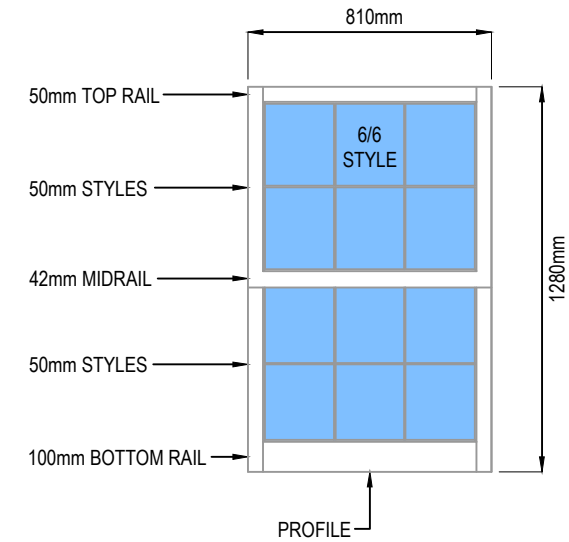

**PROPOSED ELEVATION (1:25)**

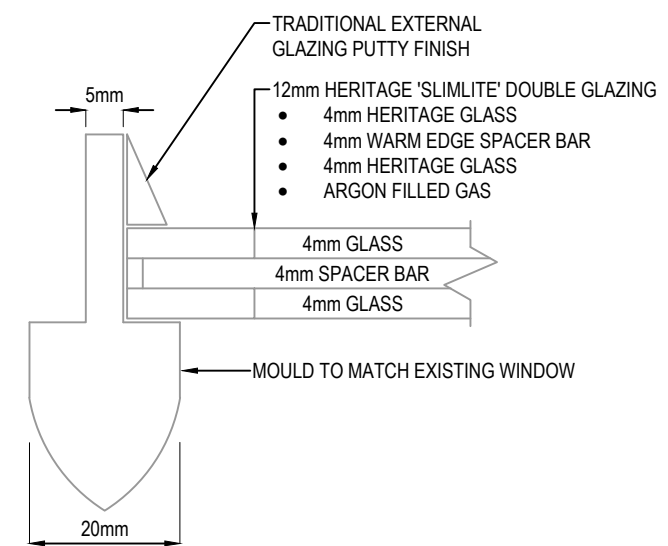

**PROPOSED ASTRAGAL CROSS SECTION AND GLASS SPECIFICATION (1:1)**

**WINDOW No.1 - FIRST FLOOR - FRONT ELEVATION**

**PLANNING ISSUE**

Client:  
Fraser McLeod  
1 Bamburgh Castle  
Dunbar, EH42 1EN

Title:  
Double Glazed Upgrade  
W1 Bedroom Right  
Proposed Elevation / Sections

Scale: As Noted      Date: April '22

Drawing No.: HERM/1BC/W1/BR/P