



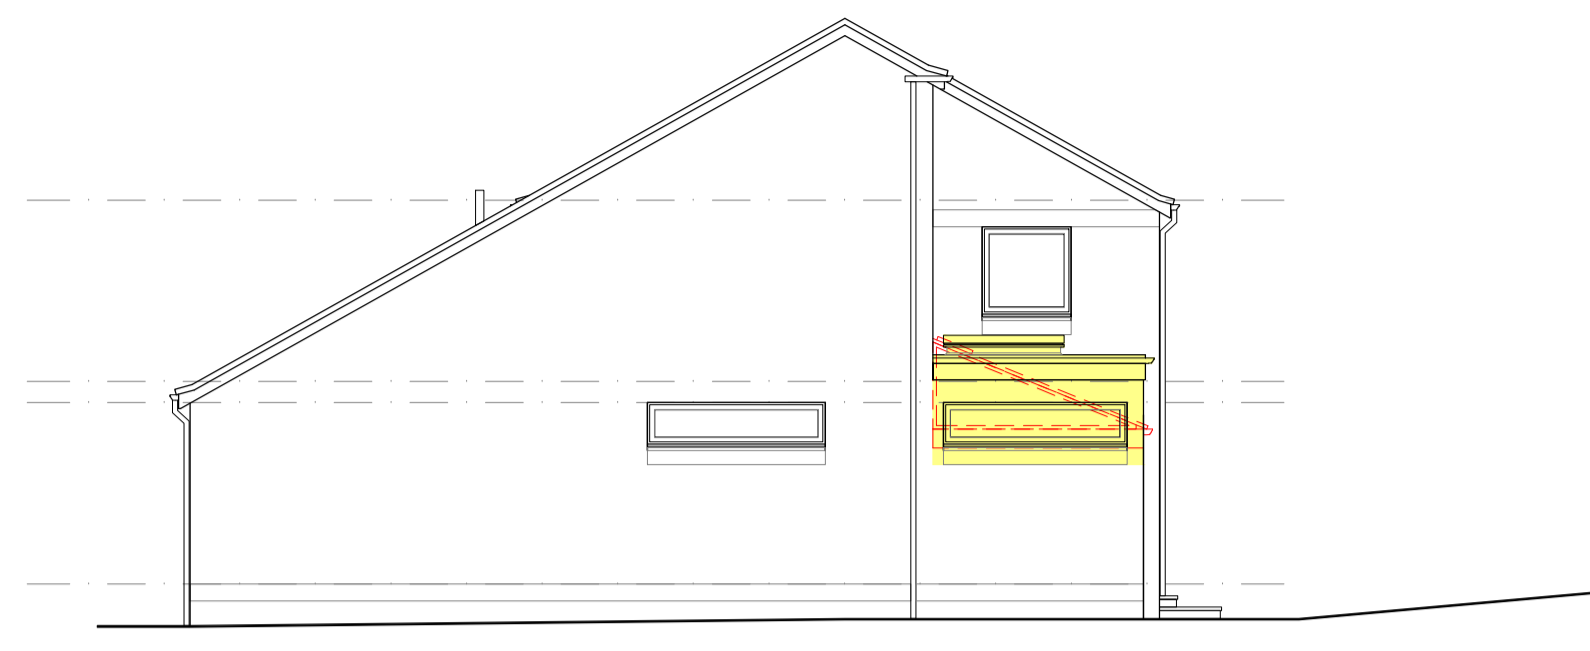

NORTH ELEVATION

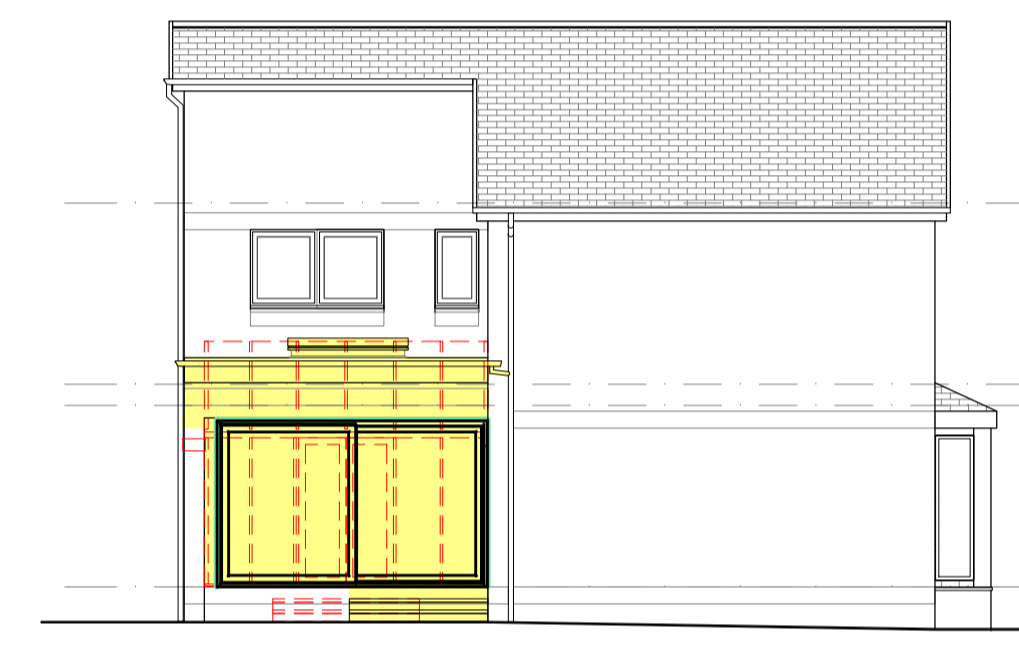


SOUTH ELEVATION




EAST ELEVATION




WEST ELEVATION

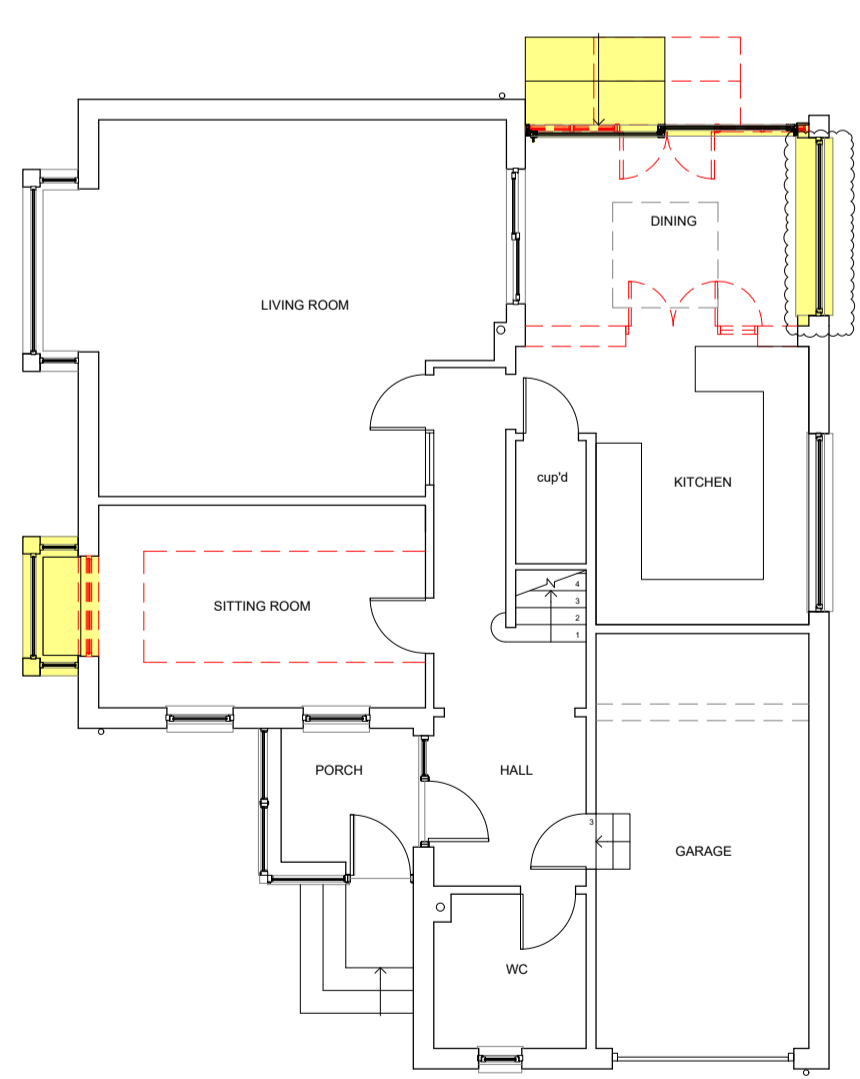

GROUND FLOOR PLAN

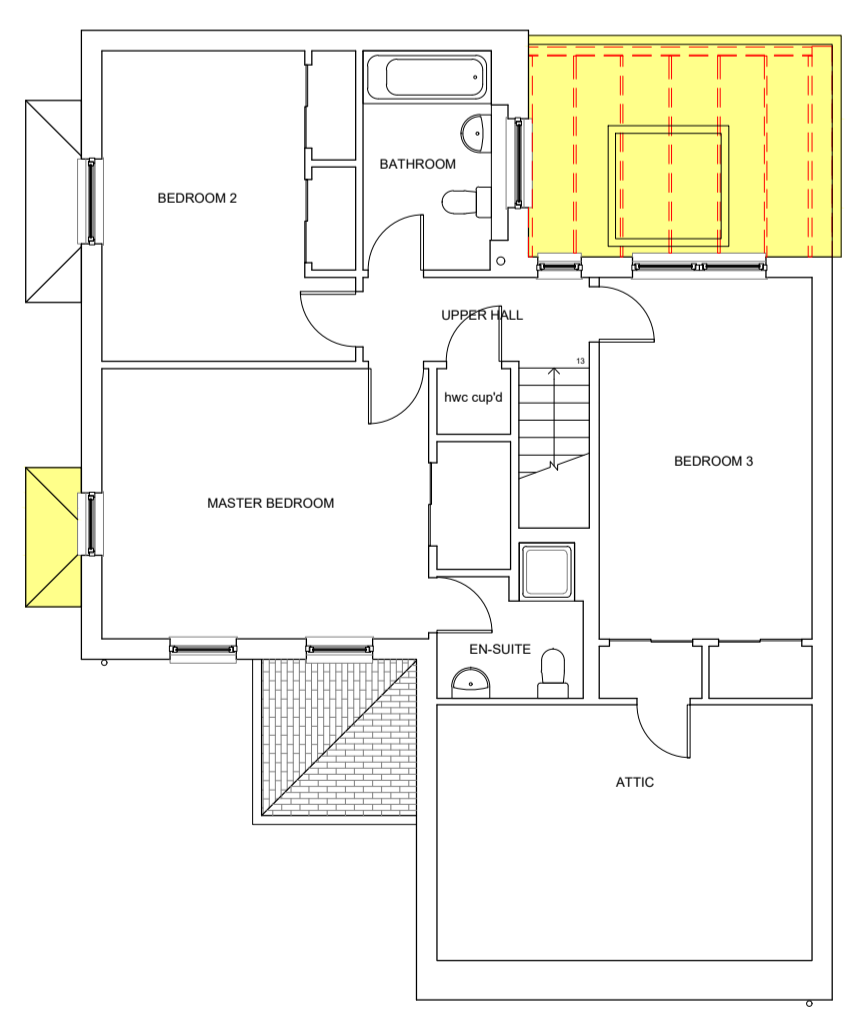

FIRST FLOOR PLAN

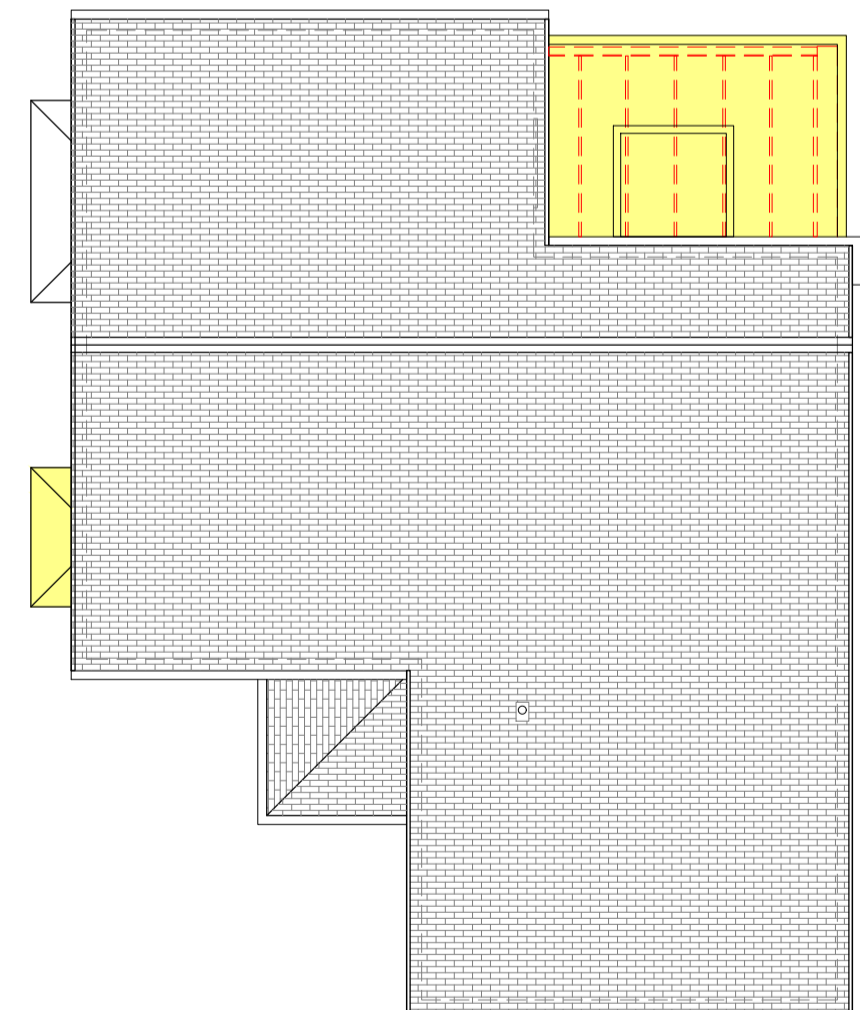

ROOF PLAN

May 22 - south window added to dining area plan RevA

date	description	revision
May 22	south window added to dining area plan	RevA

architecturejfltd

Gullane Business Centre
12a Lammerview Terrace, Gullane, East Lothian EH31 2HB
t: 01620 84 5555 e: architecturej@btconnect.com f: 01620 84 5559

project	date	drawn	approved
Proposed Alterations 8 The Paddock, Gullane for Mrs D. Weatherley	May 22	jf	
drawing	scale	date	drawn
Planning Proposals Plans + elevations with removals shown	1:100 @A1	May 22	jf
project no.	drawing no.	revision	
22:12	AL(0)01wr	A	