



FRONT ELEVATION
1:100




SIDE ELEVATION
1:100

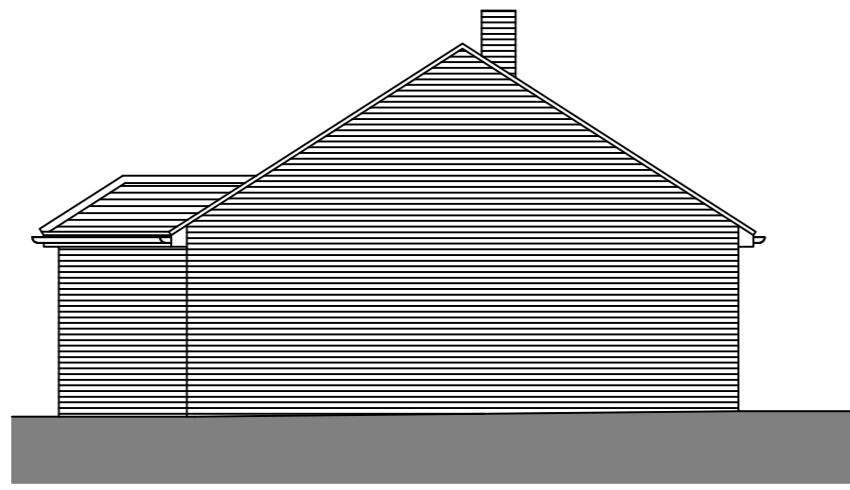


REAR ELEVATION
1:100

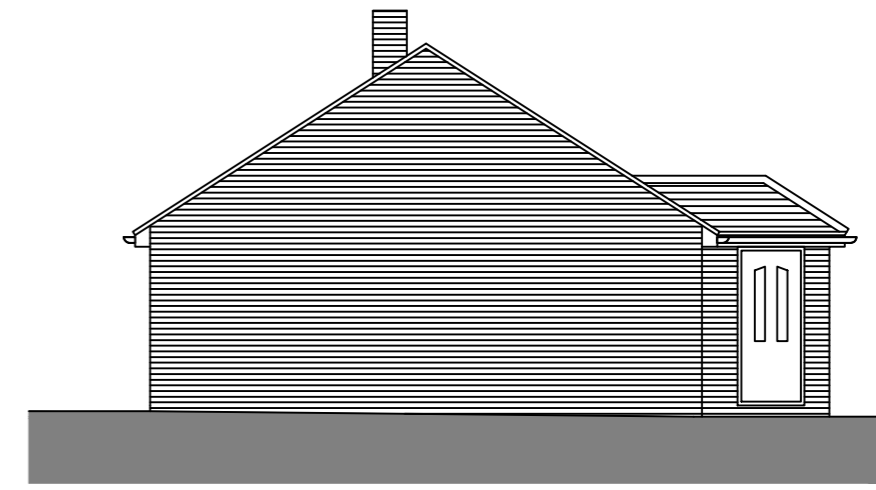


SIDE ELEVATION
1:100

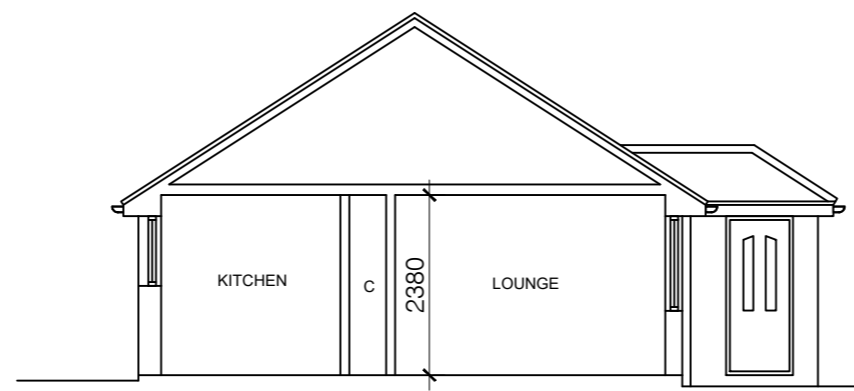



SECTION
1:100

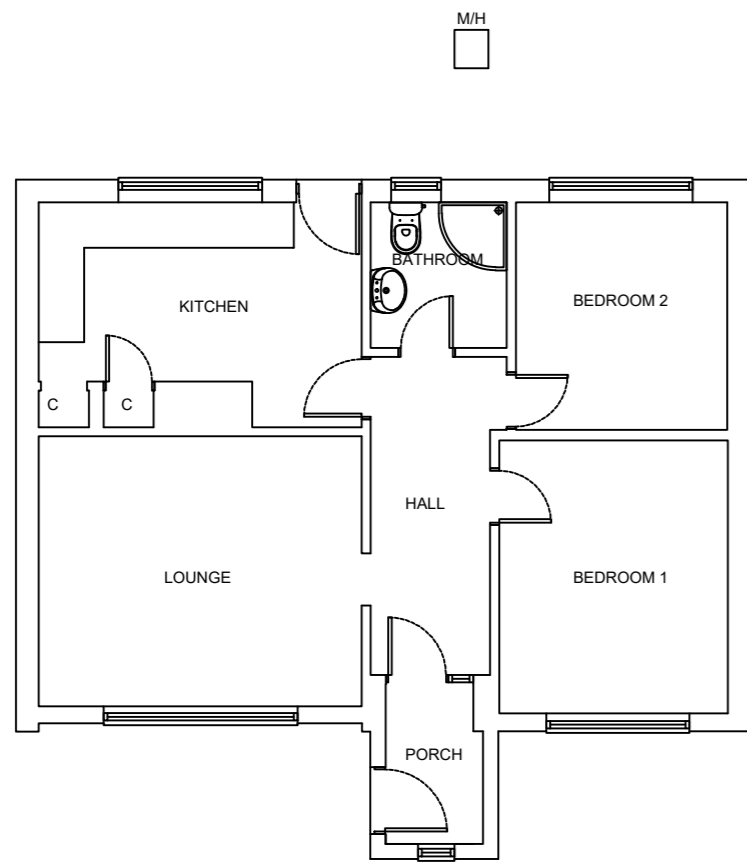


GROUND FLOOR PLAN
1:100

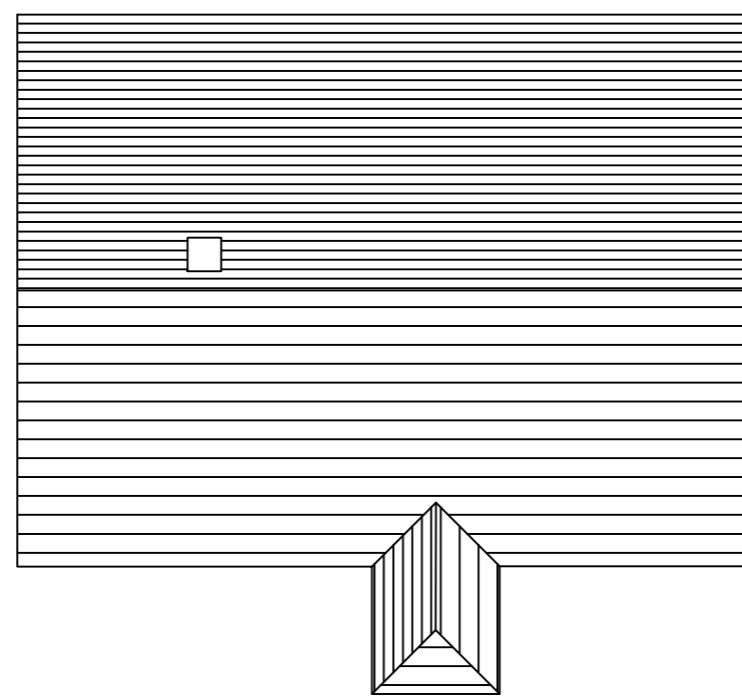

ROOF PLAN
1:100

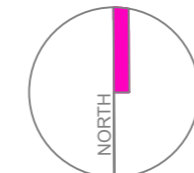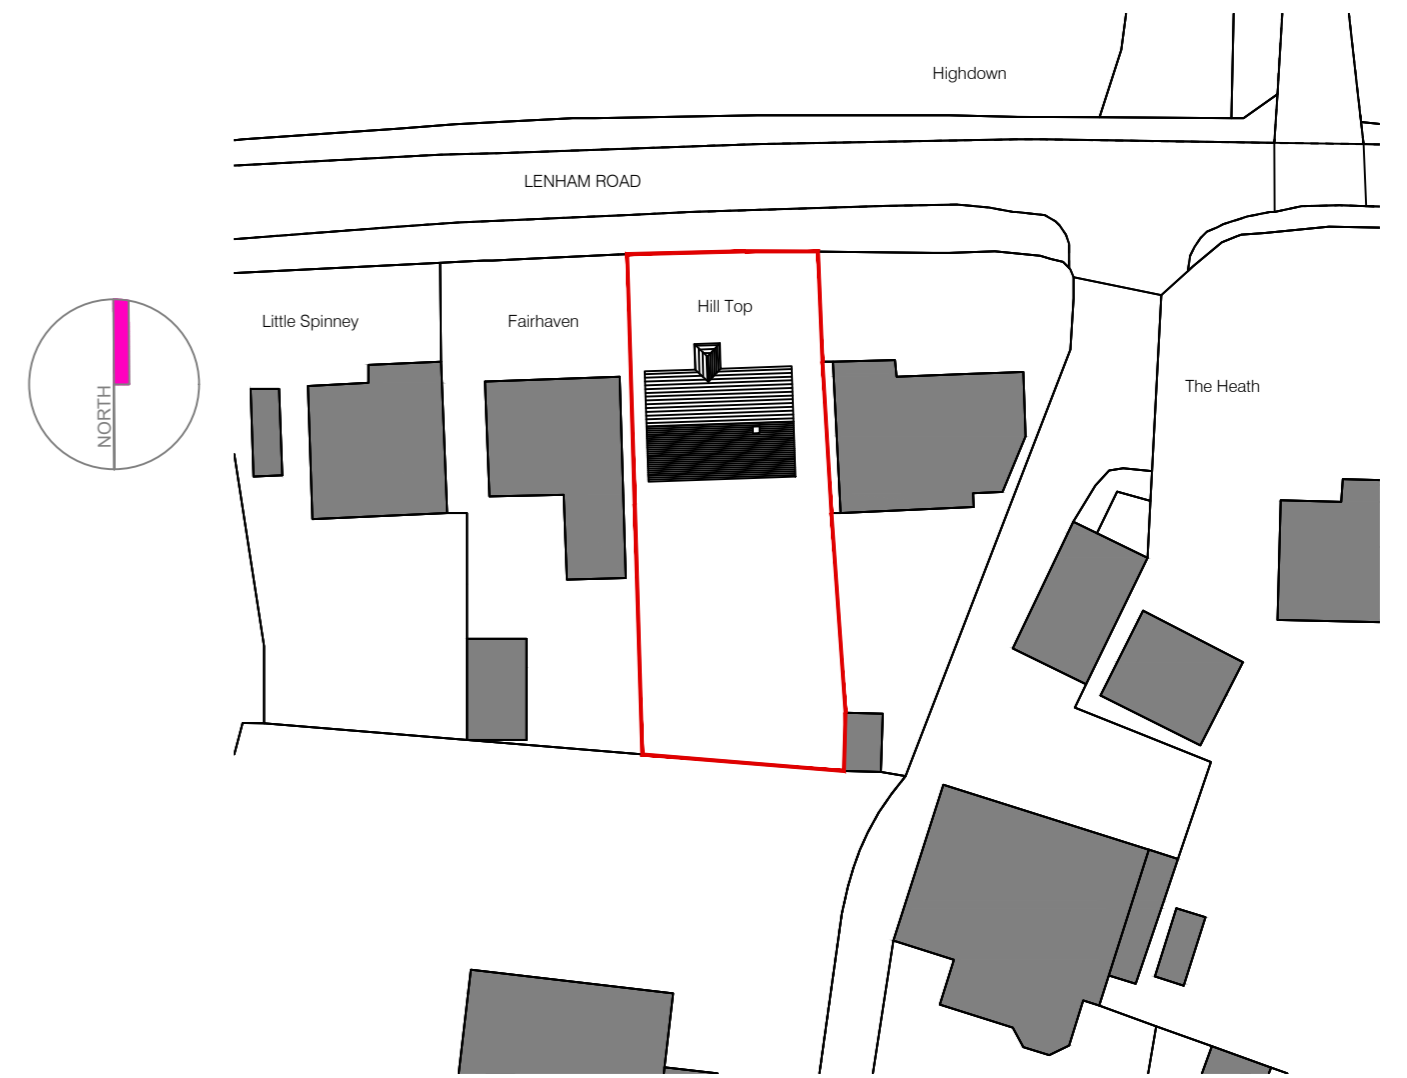

EXISTING BLOCK PLAN
1:500

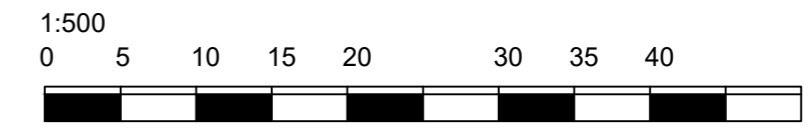

JOB TITLE HILLTOP LENHAM ROAD LENHAM, MAIDSTONE KENT ME17 1NA		DRAWING TITLE EXISTING HOUSE PLANS, ELEVATIONS & BLOCK PLAN	
SCALE 1:100@A2	DRAWING NUMBER BDS-HT-P01	REVISION	
DATE FEB '22			

