






FRONT ELEVATION
1:100

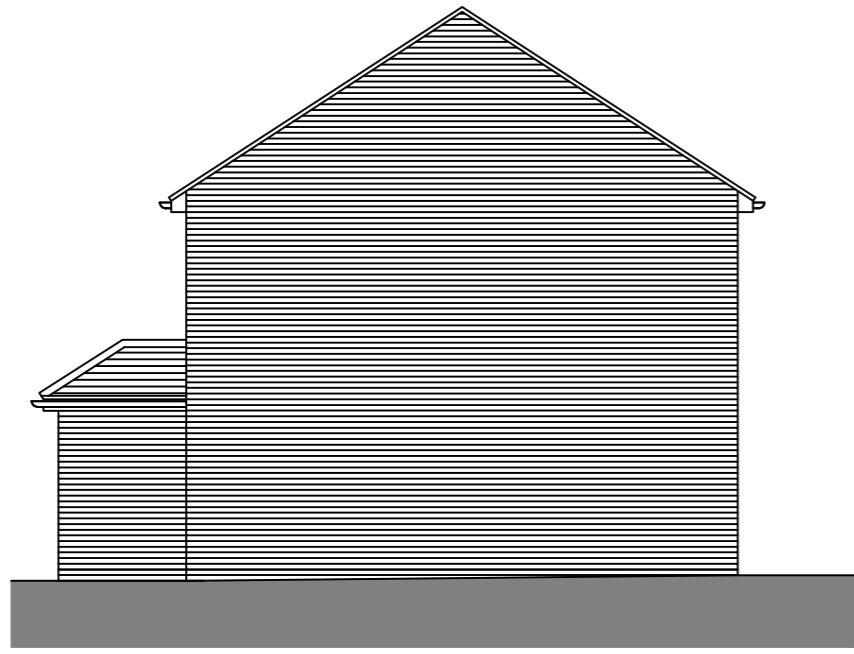


SIDE ELEVATION
1:100

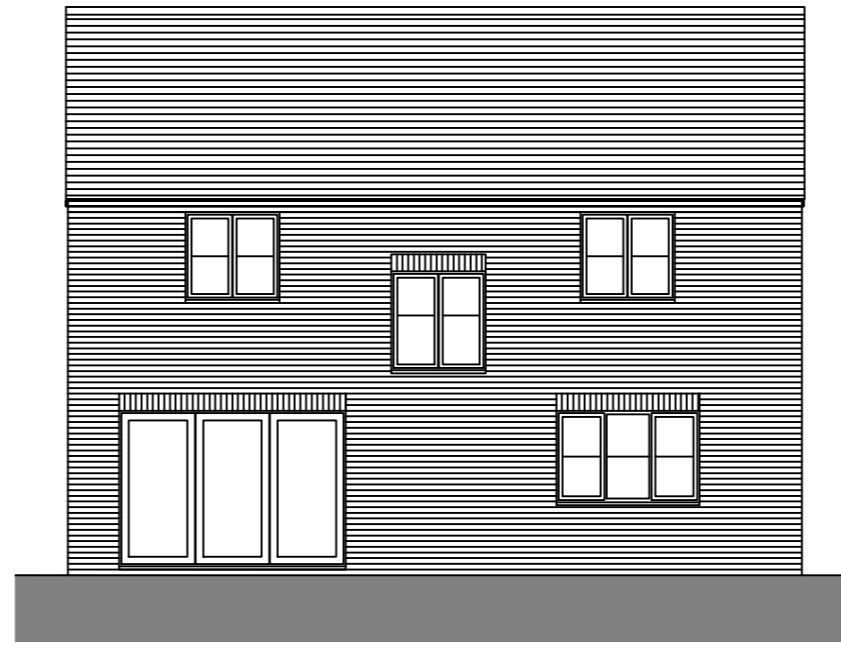

REAR ELEVATION
1:100

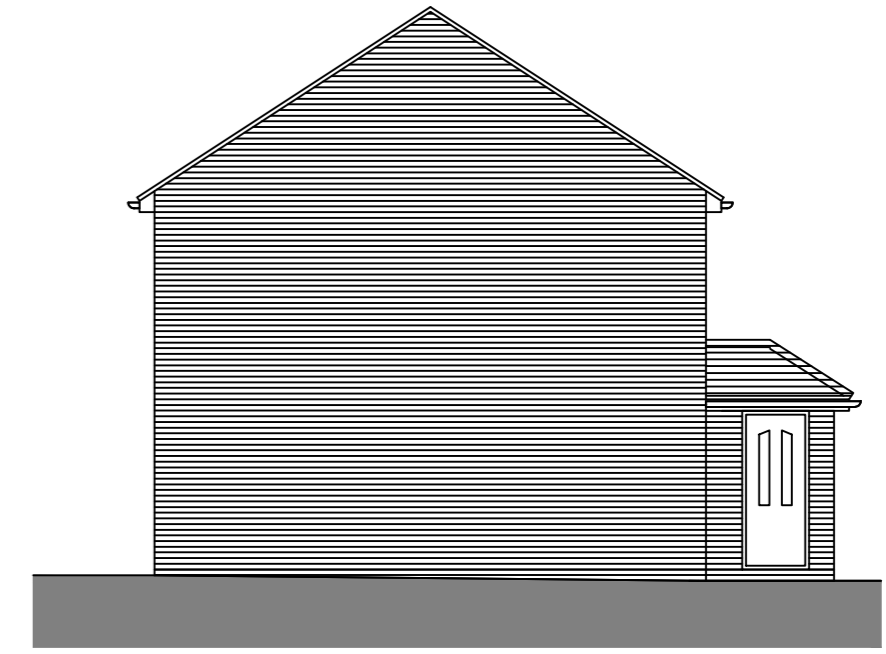


SIDE ELEVATION
1:100

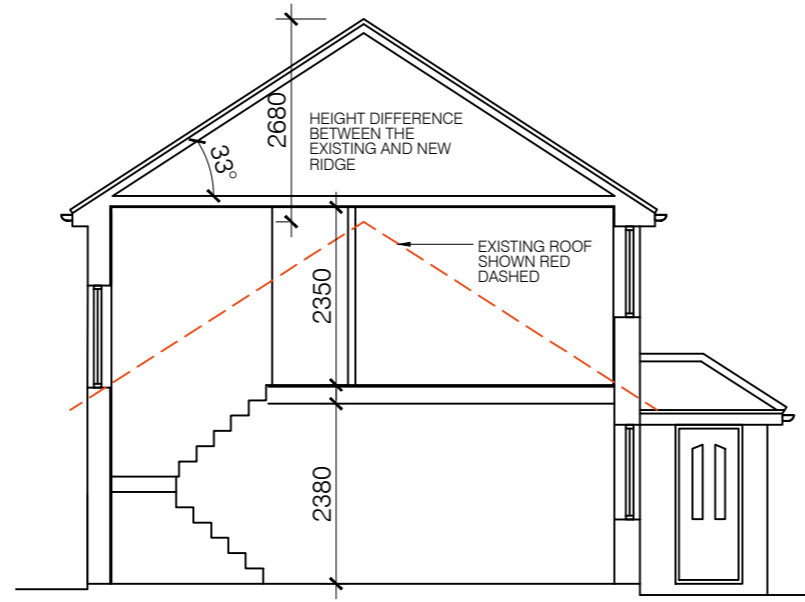


SECTION
1:100


- MATERIAL SCHEDULE**
- 1 CONCRETE INTERLOCKING TILES TO MATCH THE EXISTING.
 - 2 FACING BRICKWORK TO MATCH THE EXISTING
 - 3 WHITE uPVC WINDOWS & DOORS

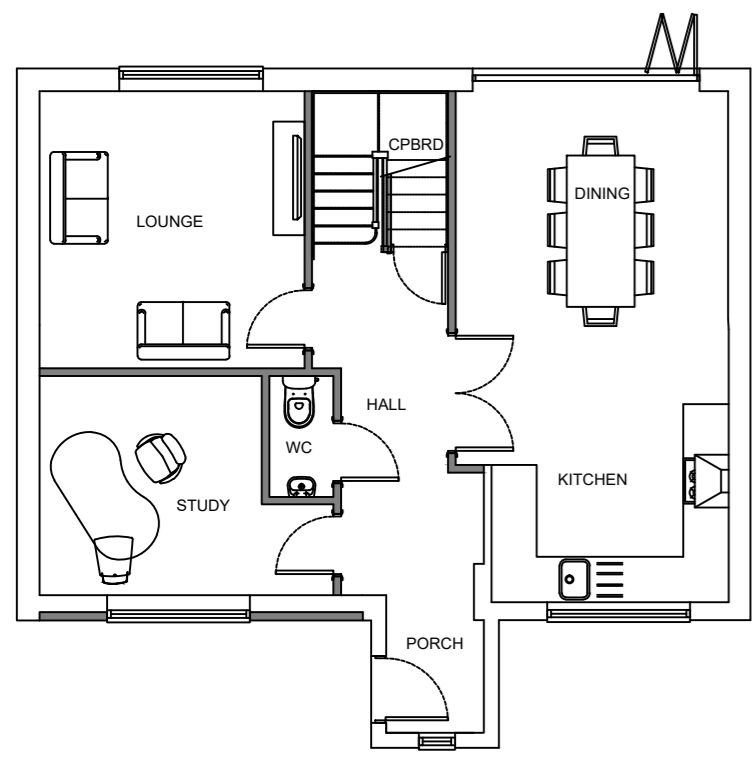


GROUND FLOOR PLAN
1:100

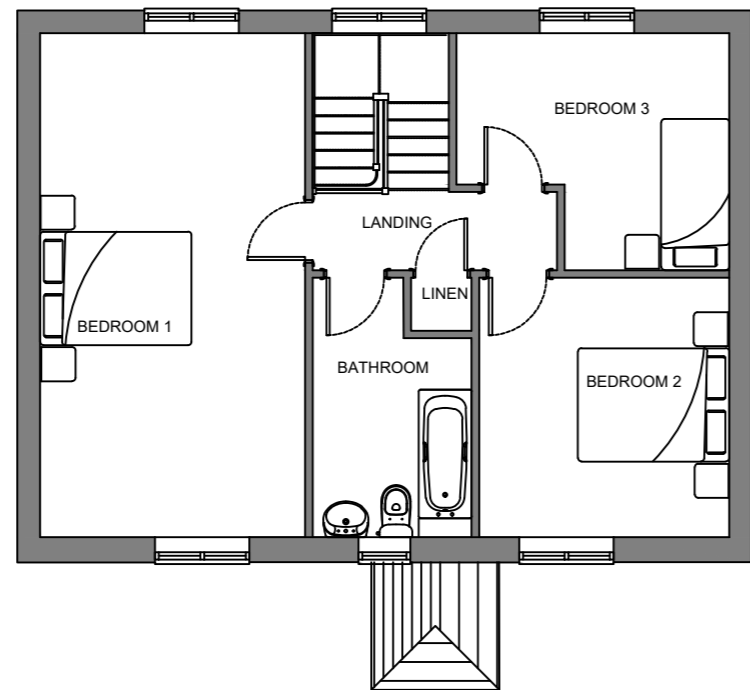


FIRST FLOOR PLAN
1:100

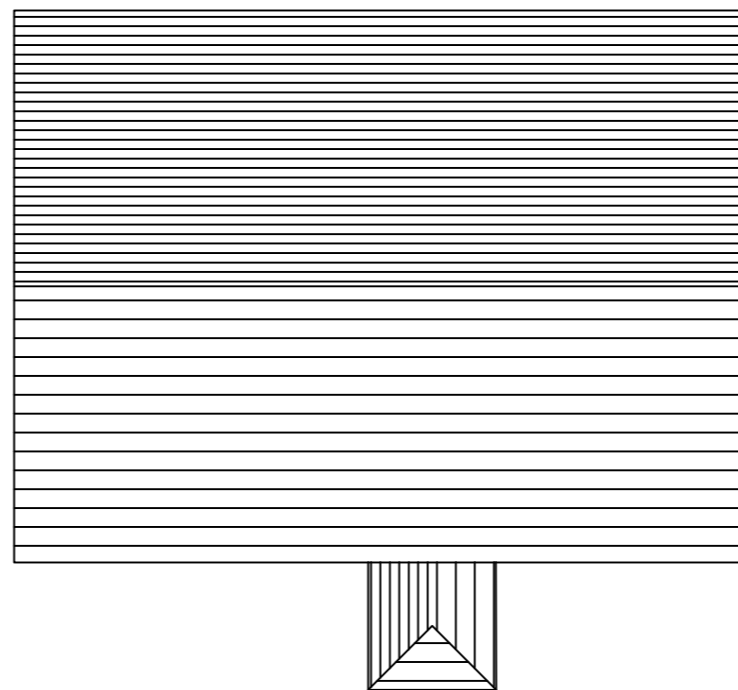

ROOF PLAN
1:100

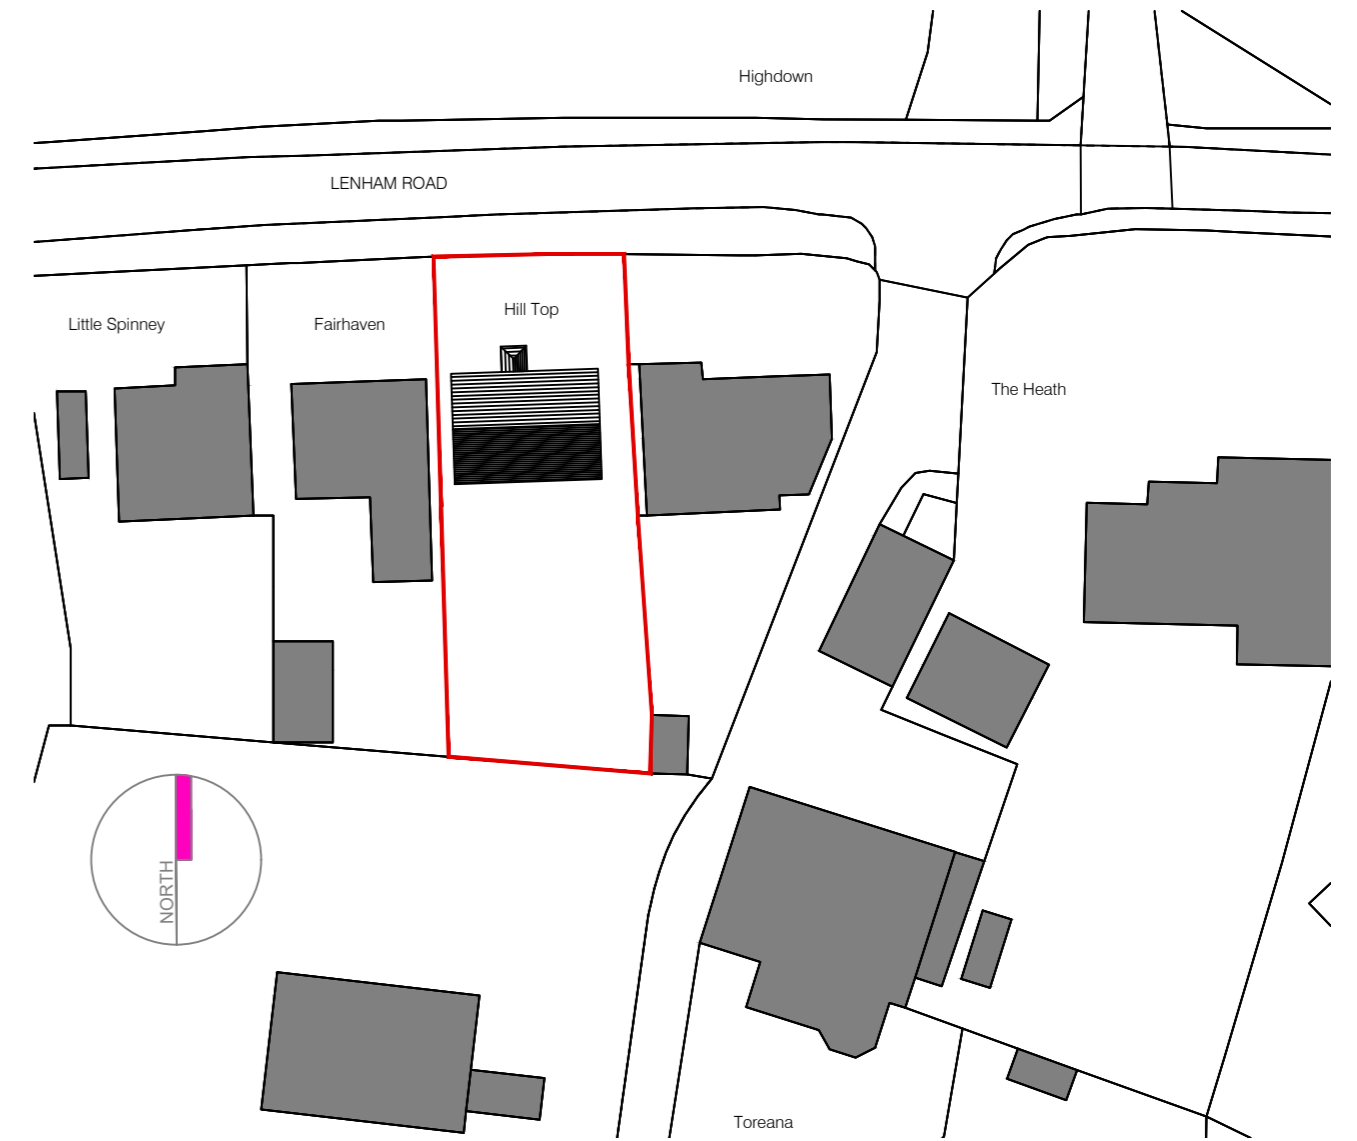

PROPOSED BLOCK PLAN
1:500

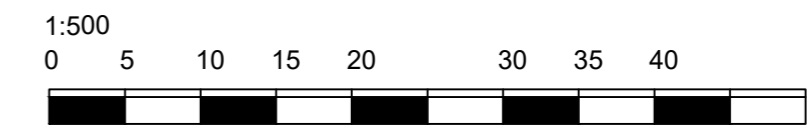

JOB TITLE HILLTOP LENHAM ROAD LENHAM, MAIDSTONE KENT ME17 1NA		DRAWING TITLE PROPOSED PLANS, ELEVATIONS & BLOCK PLAN	
SCALE 1:100@A2	DRAWING NUMBER BDS-HT-P02	DATE FEB 22	REVISION A