

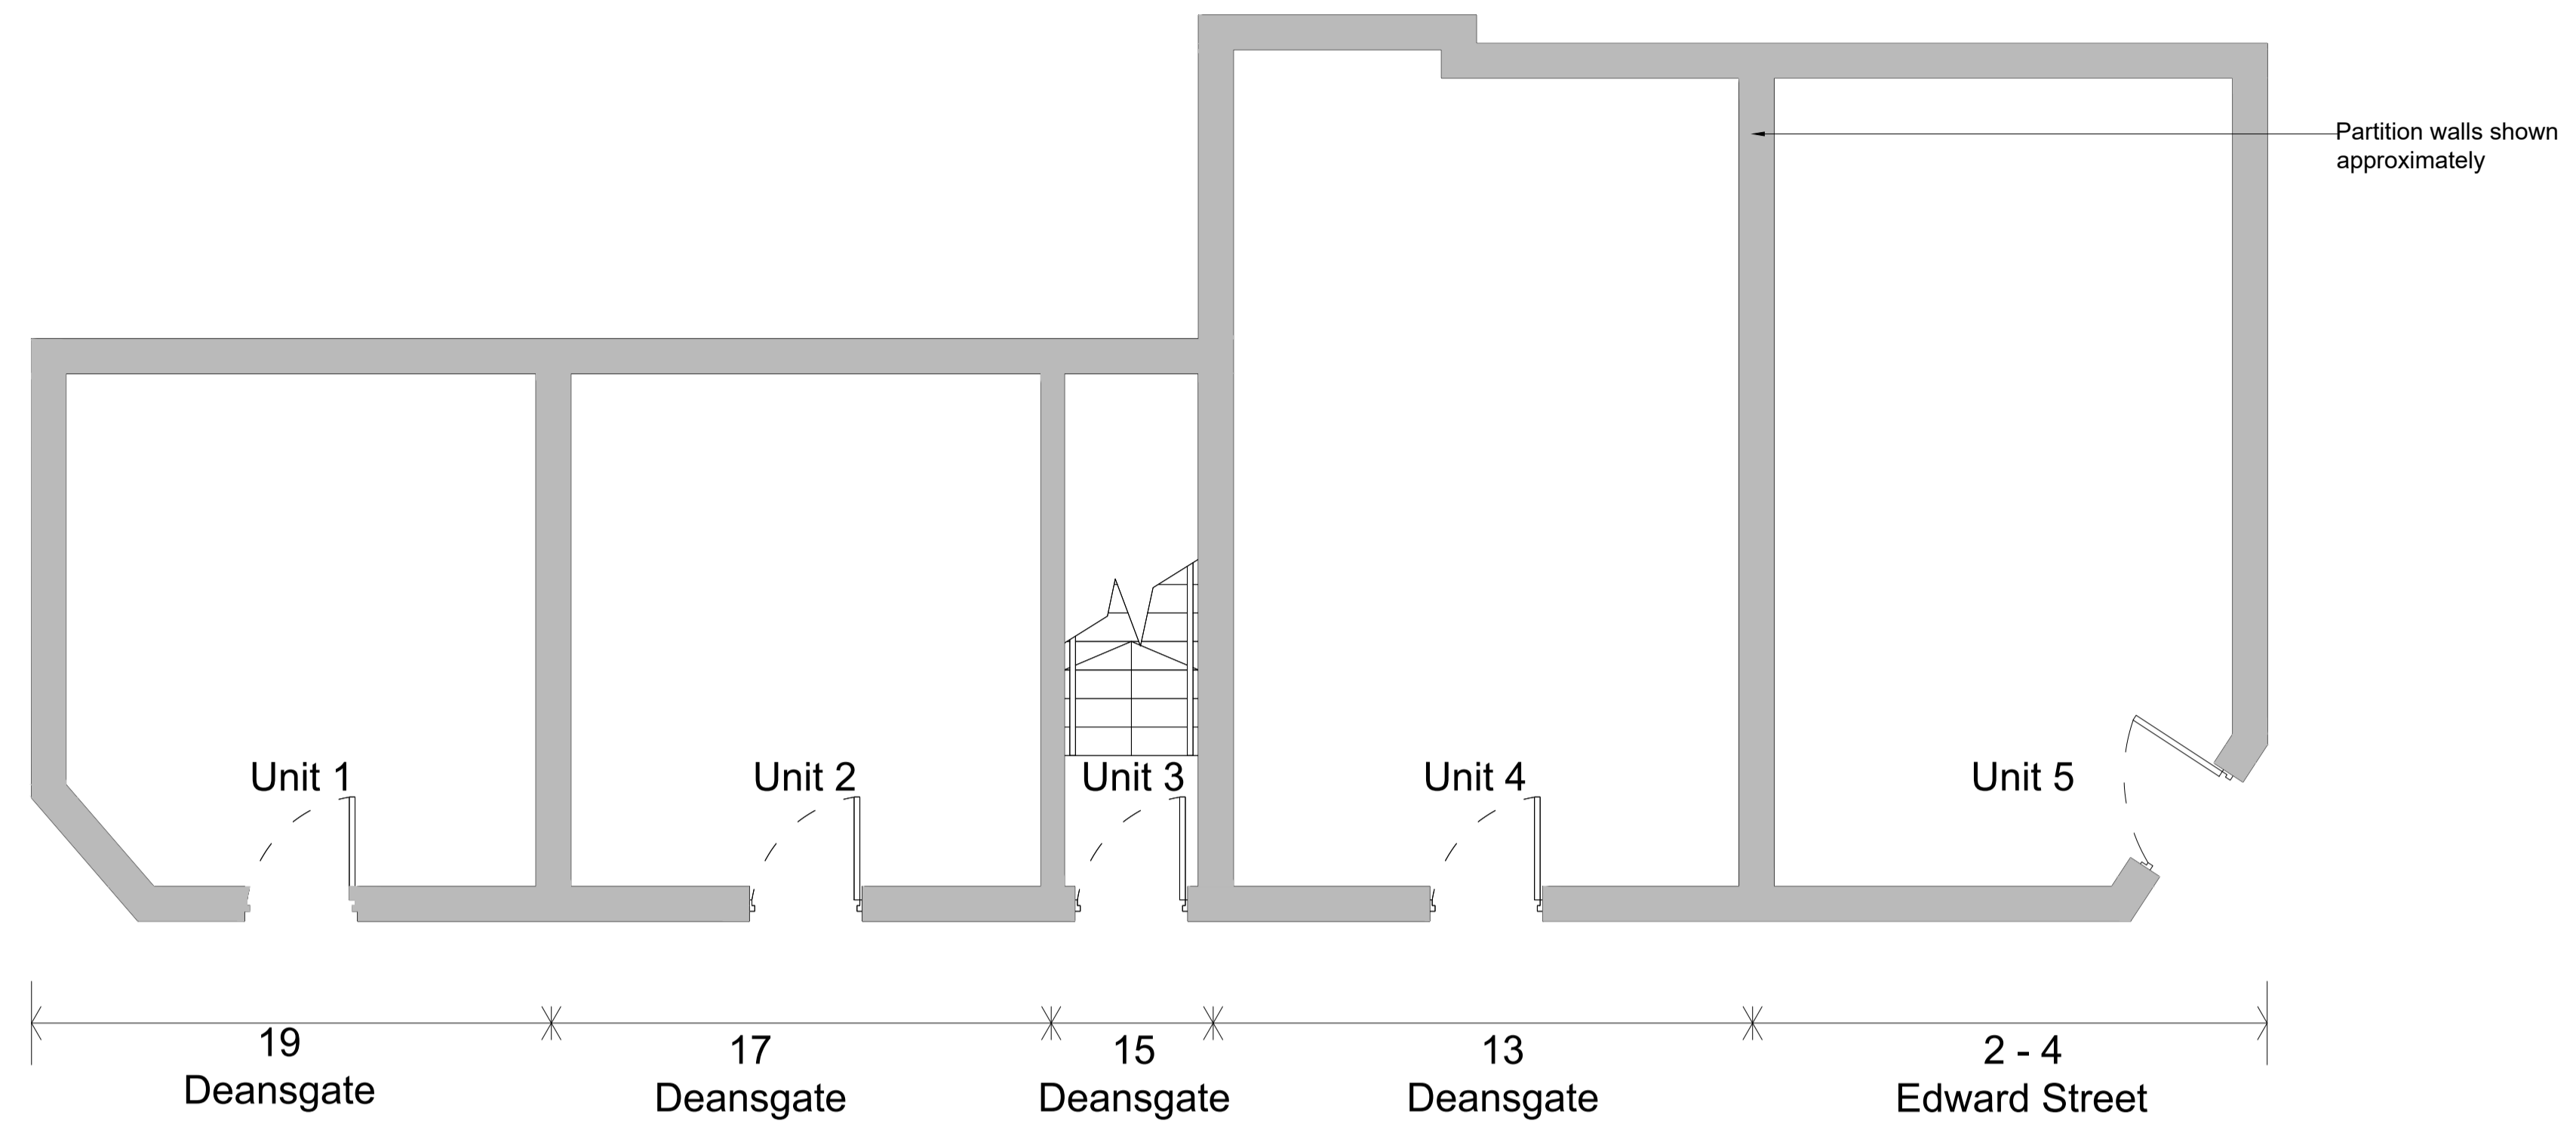



This drawing must not be scaled. Discrepancies are to be reported to the Architect immediately. All dimensions are approximate and are to be checked on site. All information to be subject to site surveys. This drawing, or any portion of it must not be reproduced without prior consent from the Architect.  
 © Joseph Boniface Architects Ltd

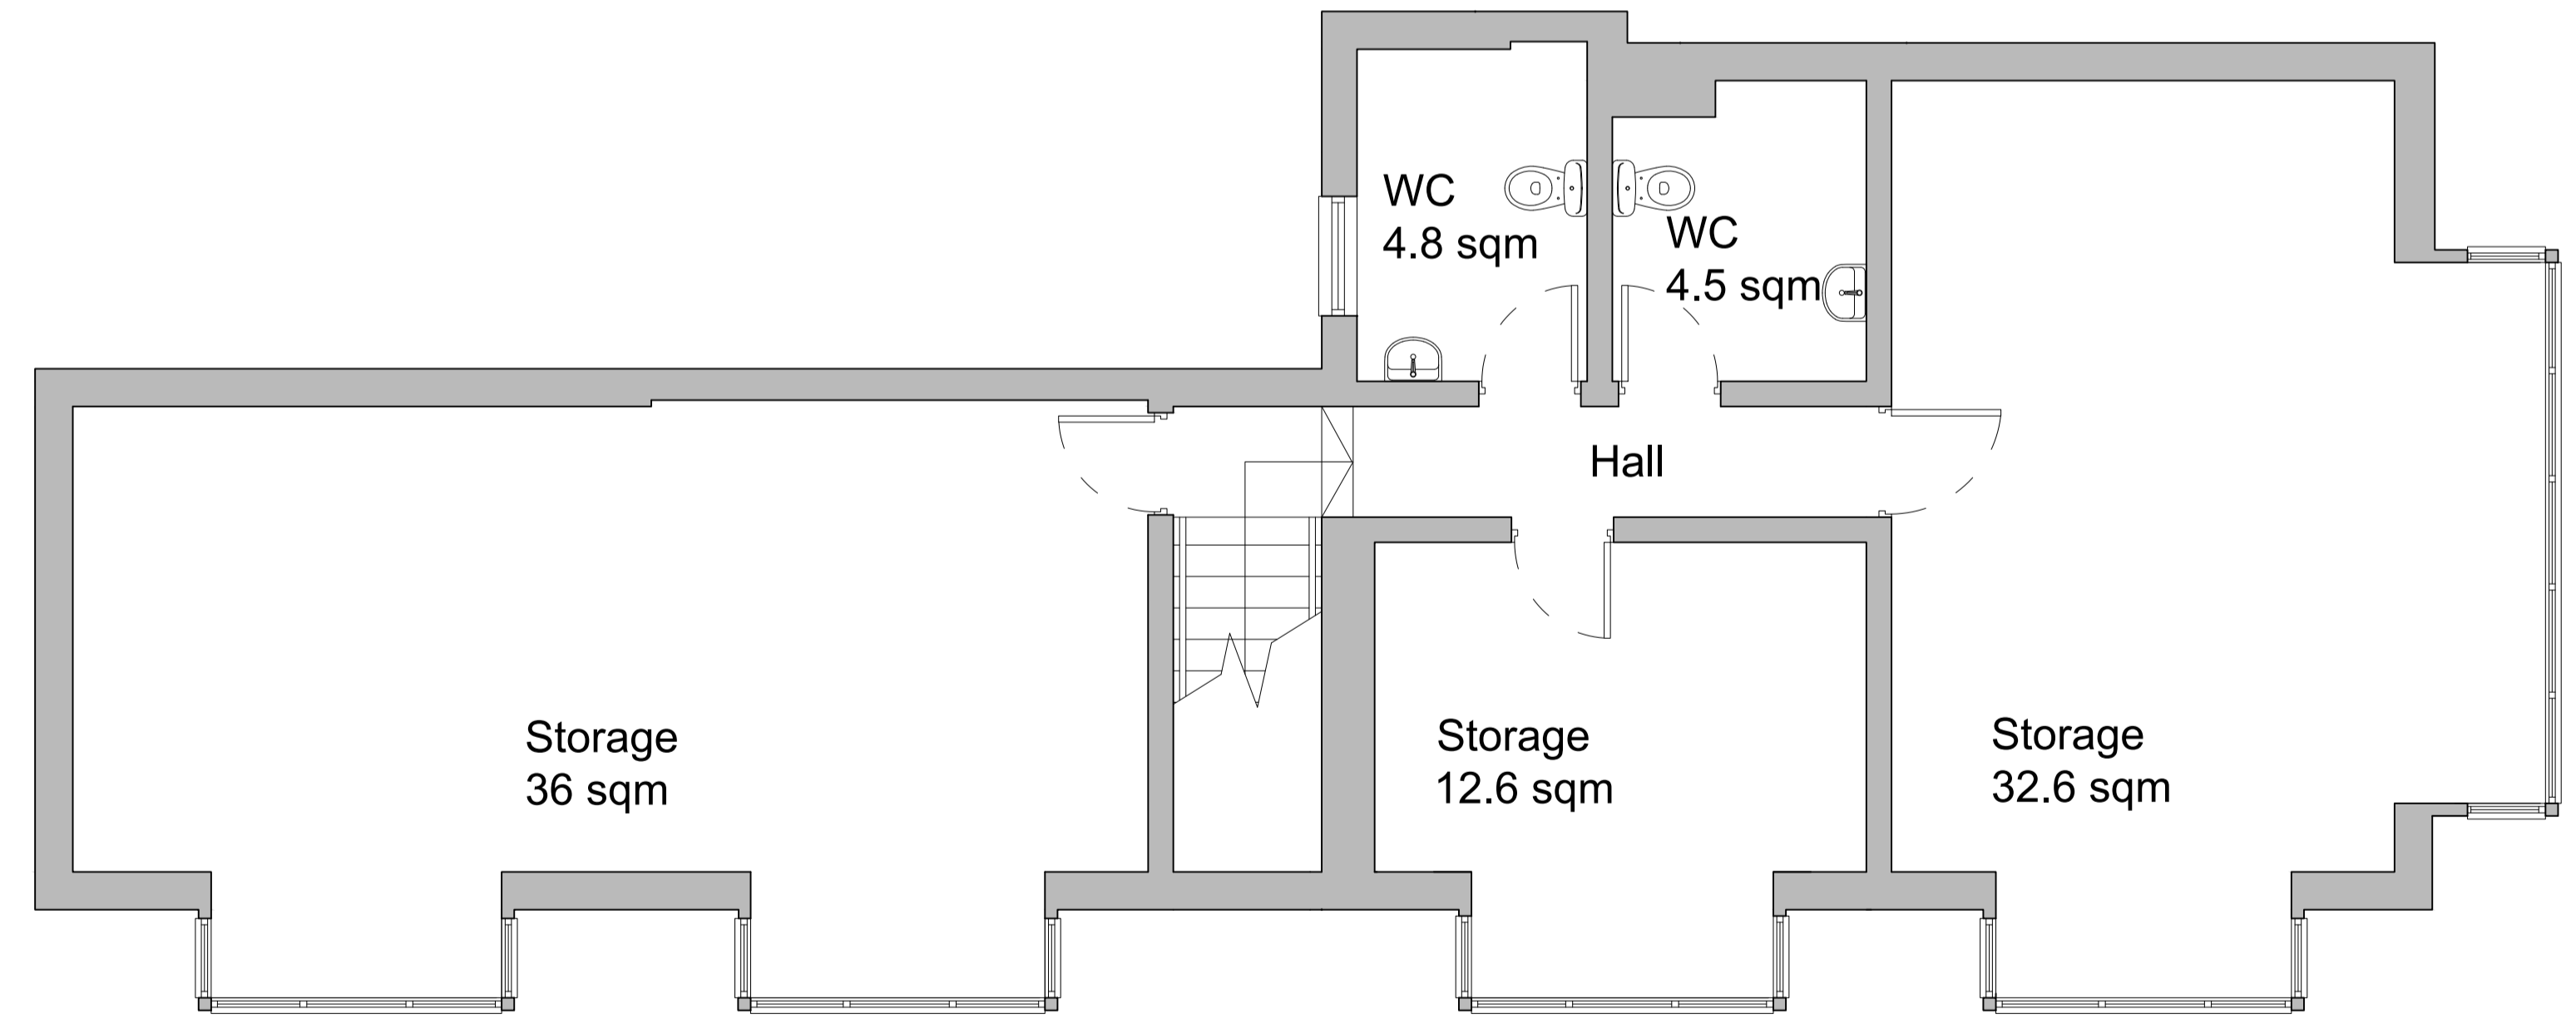

Existing Ground Floor Plan (Units shown indicatively)

 

Existing First Floor Plan (Units shown indicatively)

 

A	- Existing plans amended.	13/05/22	AC/JB
V	- Initial issue.	29/04/22	AC/JB
Rev.	Amendment	Date	By / Chk



Joseph Boniface Architects Ltd  
 01253 280 485  
 bonifacearchitects.co.uk  
 office@bonifacearchitects.co.uk  
 62 Caunce Street, Blackpool, FY1 3LA.

Project  
 13-19 Deansgate &  
 2-4 Edward Street,  
 Blackpool,  
 FY1 1BN.

Client  
 Mr K.Koort  
 Drawing Title  
 Existing Ground and First Floor  
 Plan

Status  
 PLANNING

Scale  
 1:50 @ A1

Drawn By  
 AC

Date  
 29/04/2022

Drawing Number  
 JBA575-PL-003

Revision  
 A