



Front Elevation
As Proposed

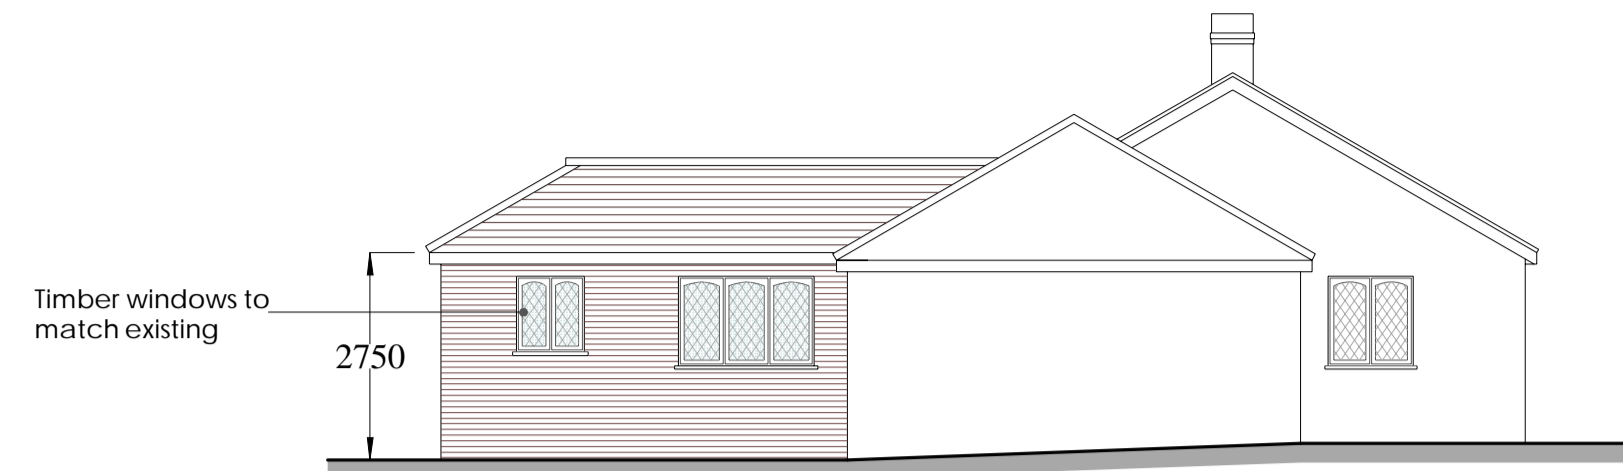


Side Elevation
As Proposed

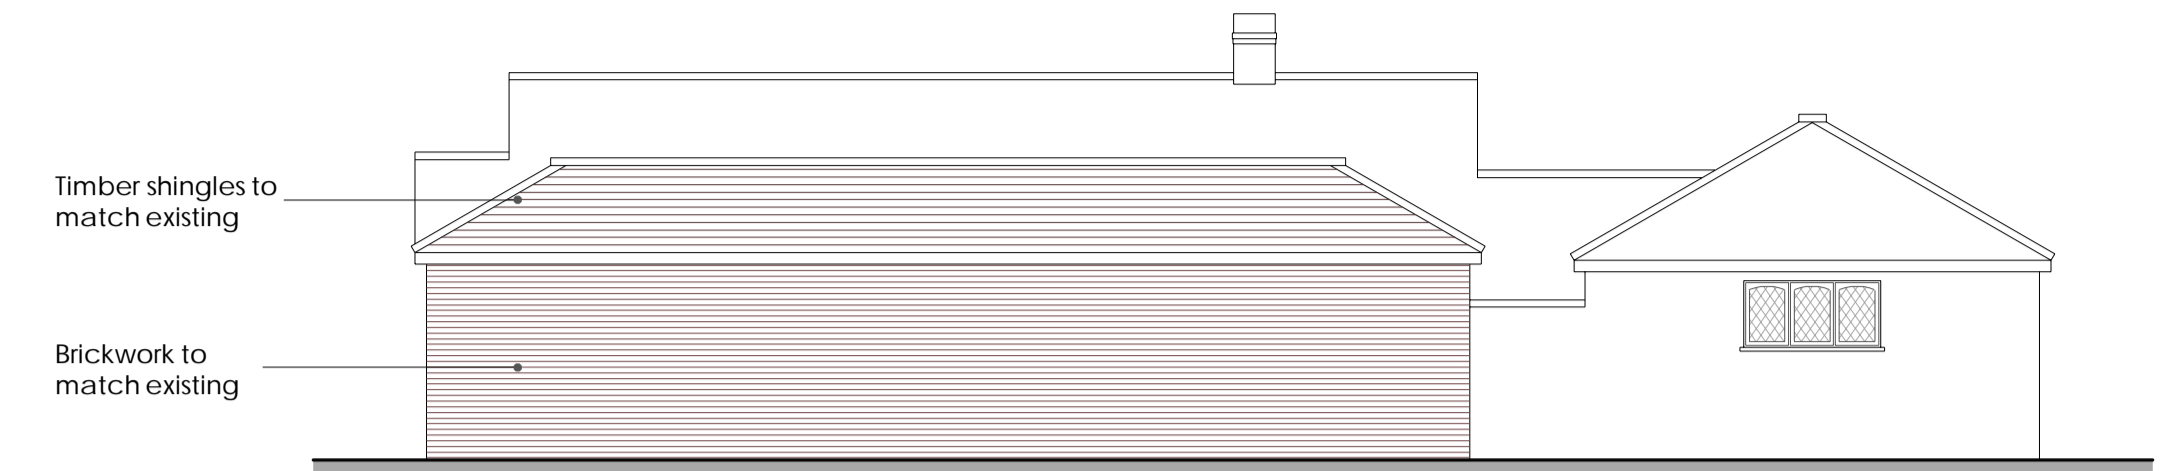


Rear Elevation
As Proposed


Note:
The alterations to the windows and doors to the existing building are indicative only and do not form part of this application

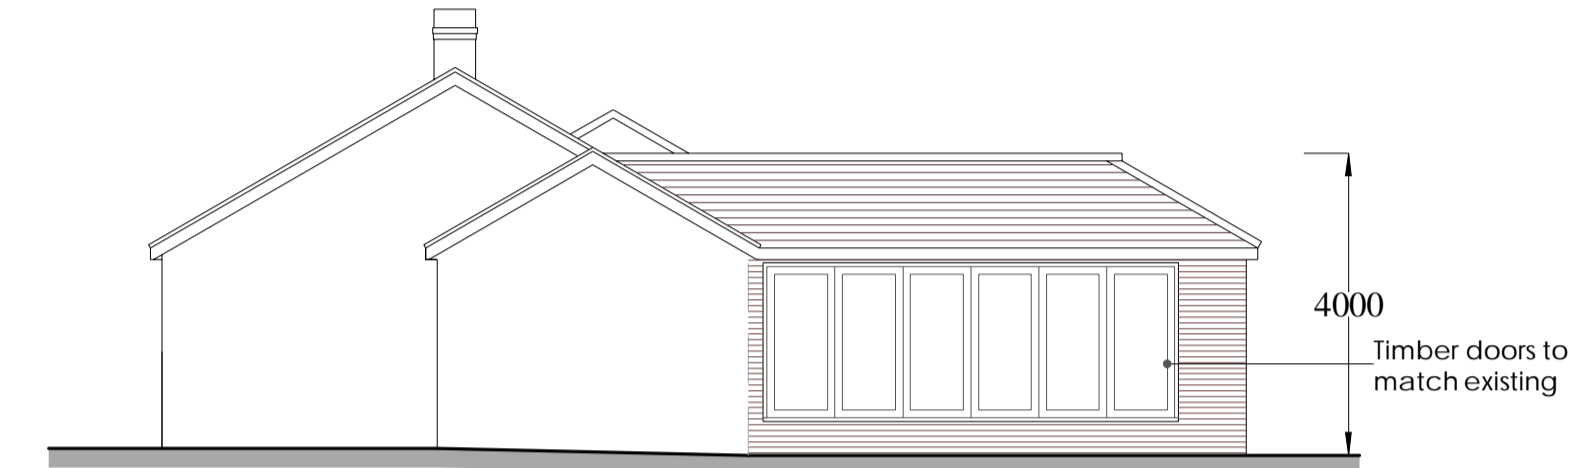


Side Elevation
As Proposed

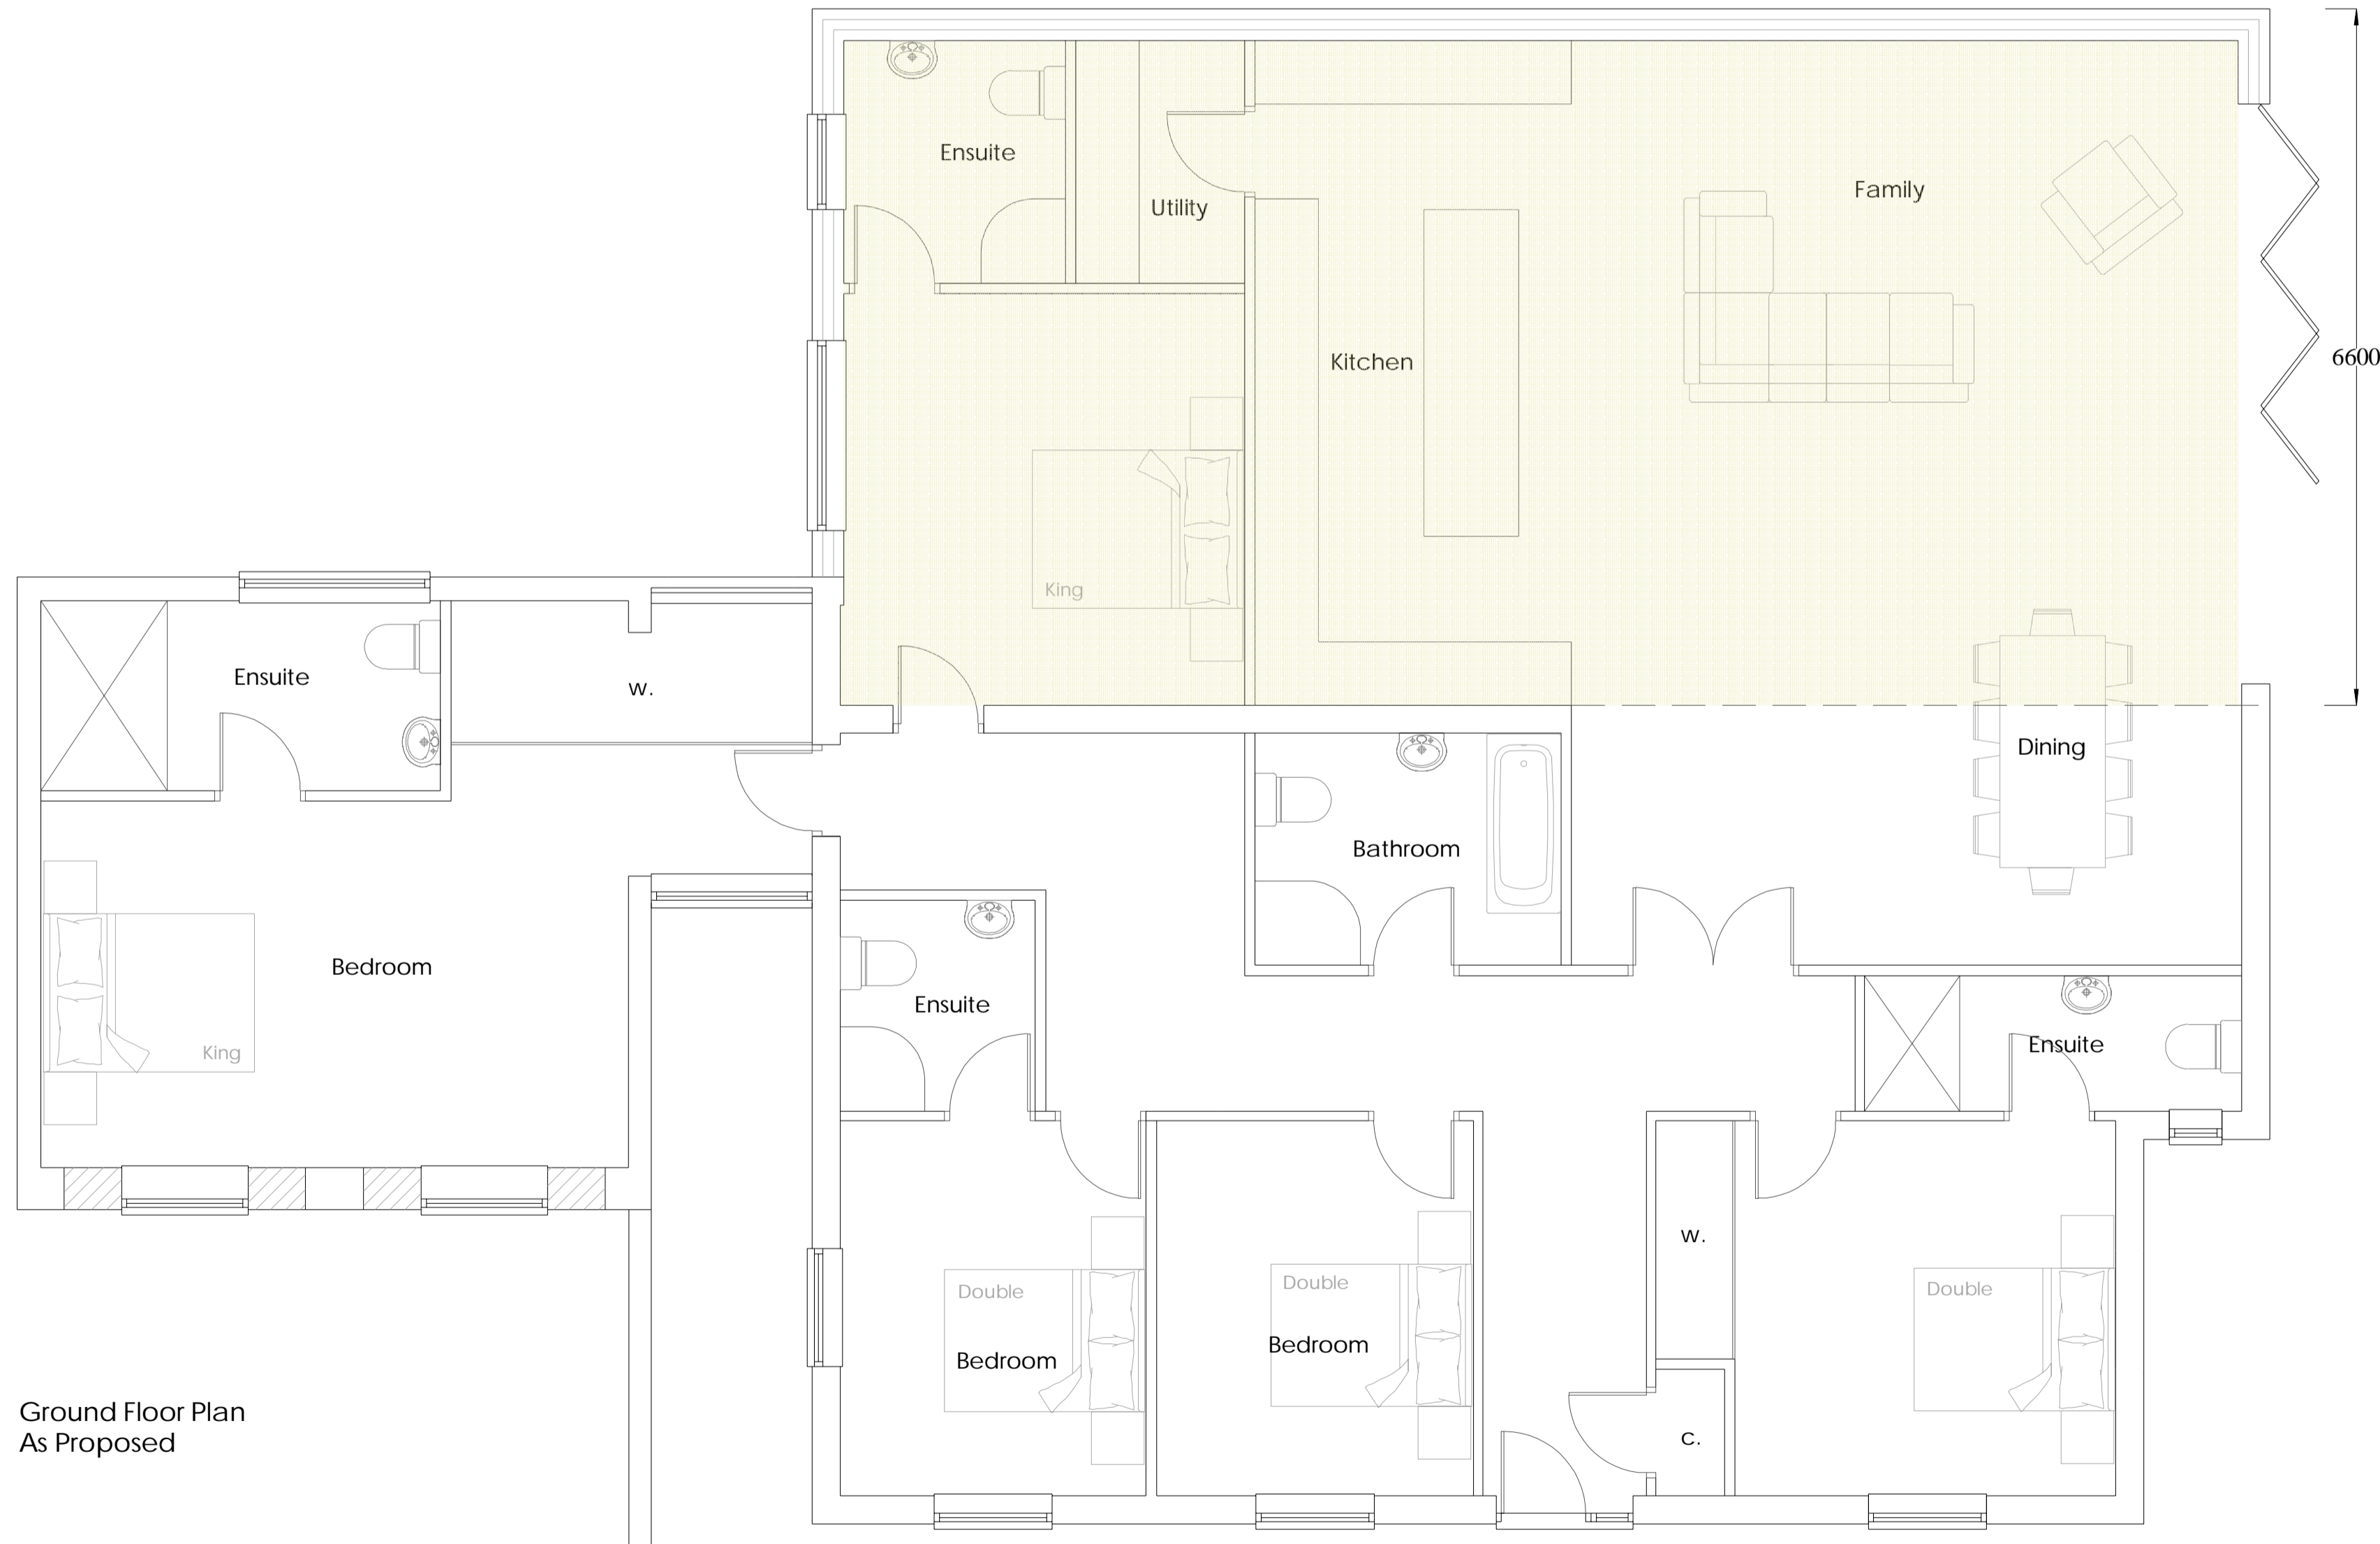

Ground Floor Plan
As Proposed

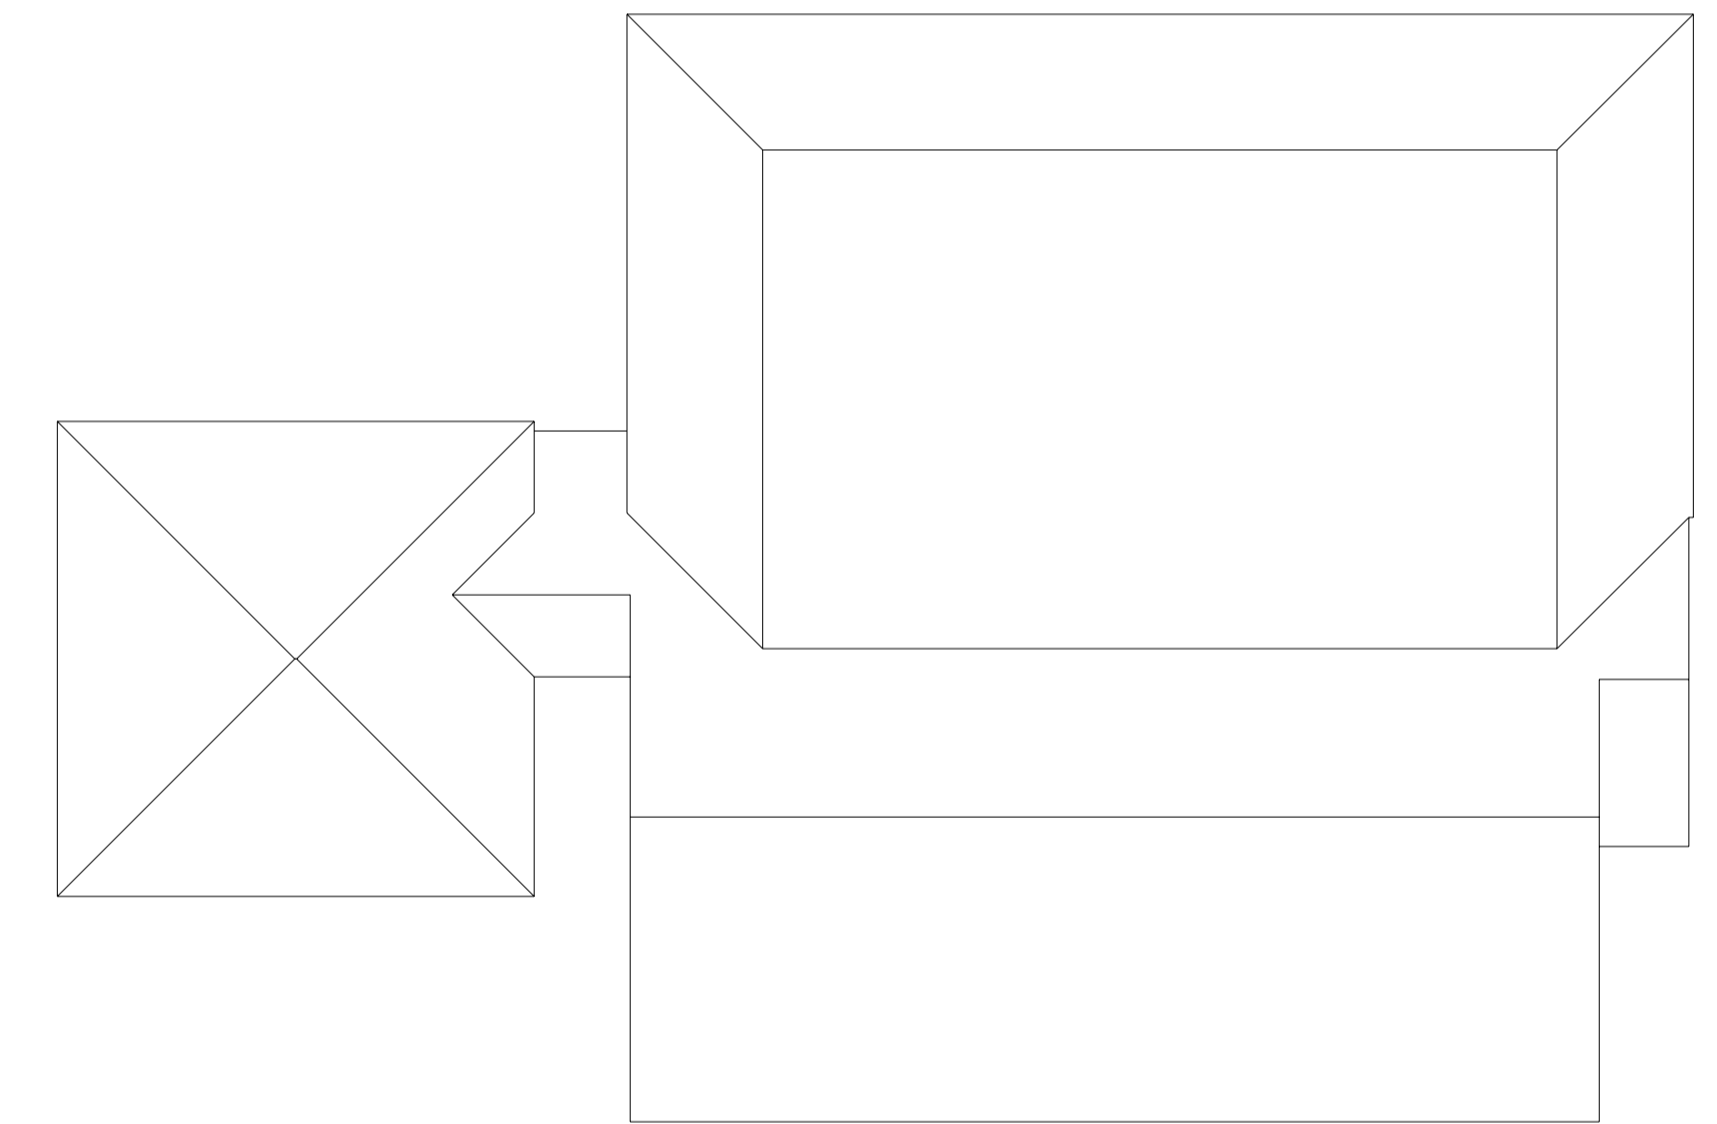

Roof Plan As Proposed
Scale 1:100

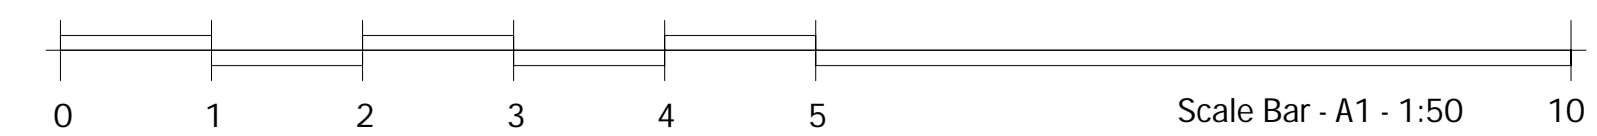

rev.	date	amendment
<p>Kent Building Control Ltd 5 The Farmhouse Yew Tree Studios Stanford TN25 6DH 01303 656001</p>		
client	Mr and Mrs Shaboo	
project	1 Hunters Walk Knockholt TN14 7NW	
drawing title	Proposed plans and elevations Rear extension	
scale	1:50/1:100	date 31.03.22 drawn by JN
dwg no.	KBC/22/046/11	rev. 0