




SOUTH EAST ELEVATION SHOWING BUILDINGS

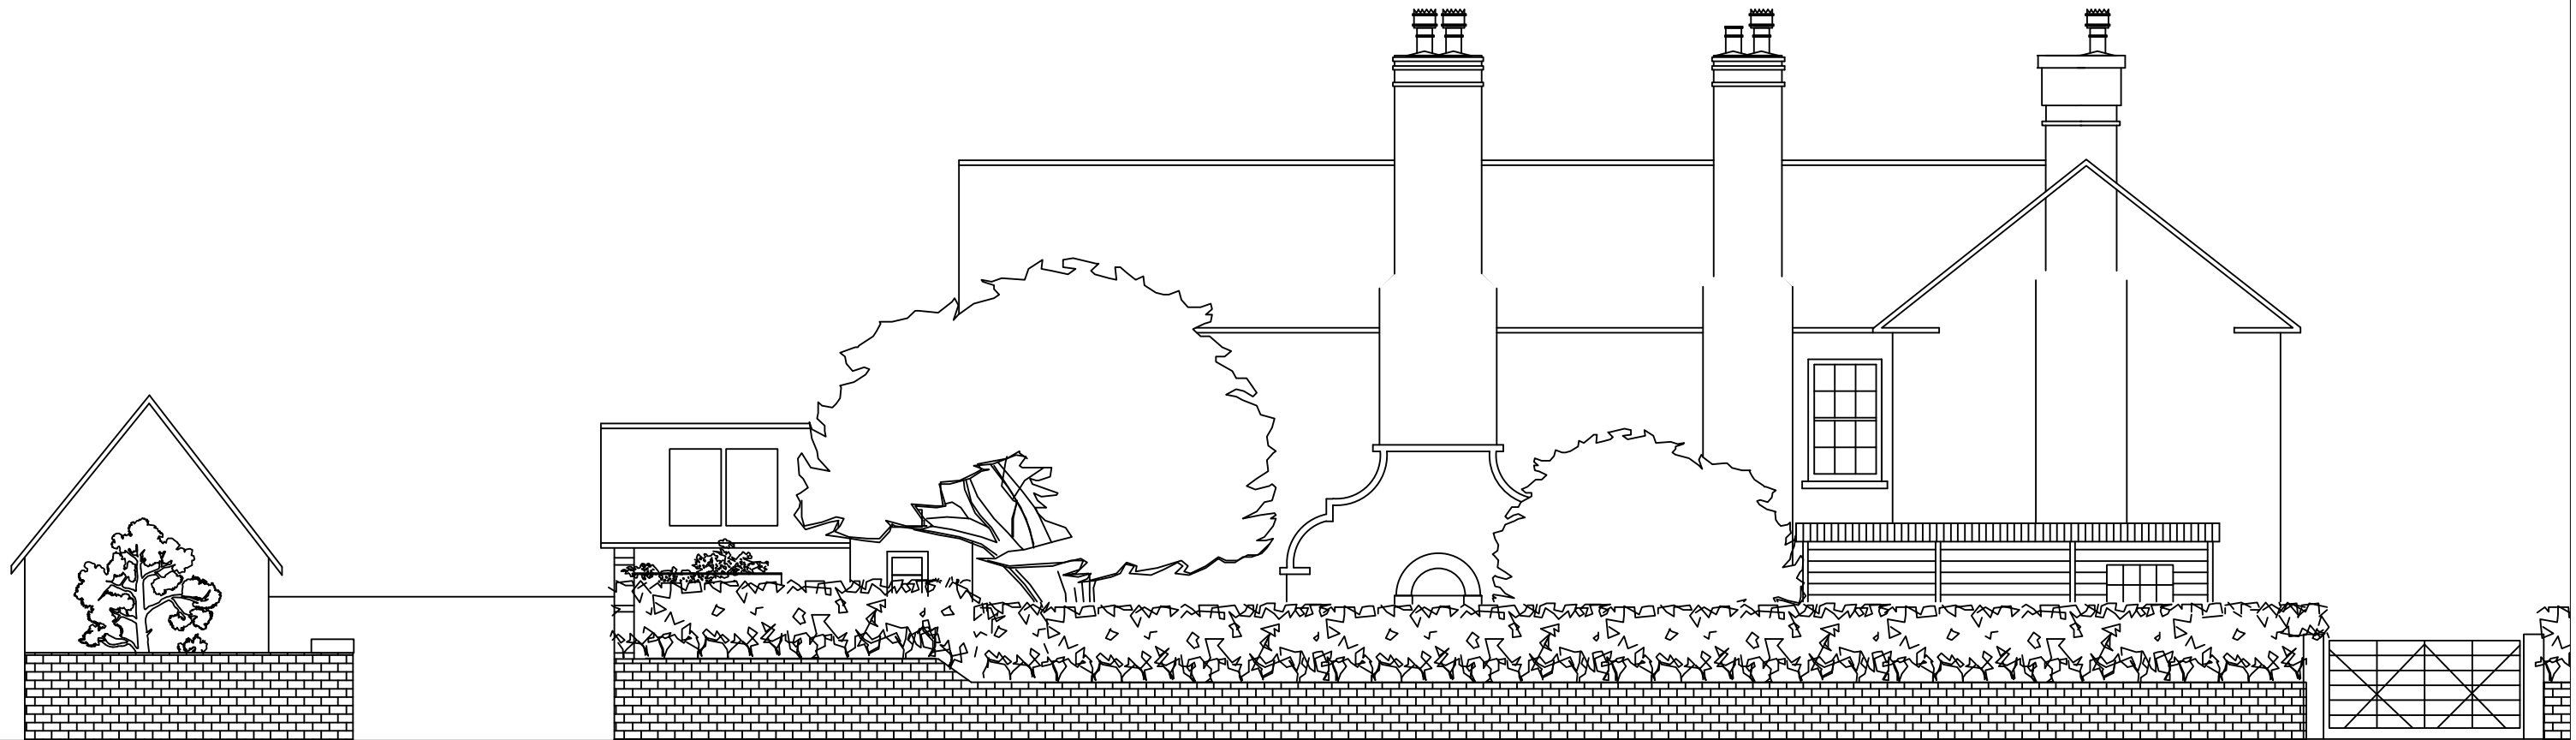

SOUTH EAST ELEVATION SHOWING EXISTING TREES, PLANTING & BOUNDARY WALLS - VIEW FROM HIGHWAY

OLLERTON HOUSE, OLLERTON, MARKET DRAYTON, TF9 2BU

SCALE: 1:100 (A3)

DRAWN: RJ/GAJ

PROPOSED TEA GARDEN - SOUTH EAST ELEVATIONS

DATE: 30/08/21

DRAWING NO: OH/TG/04