

ALL DIMENSIONS ARE IN mm UNLESS NOTED OTHERWISE

N.G.R | E: 513171 N: 178519

B	Revised Existing Trees Approx. Height	DBG	FC	08.02.22
A	Issued for Construction	TD	FC	24.03.21
REV	MODIFICATION	BY	CH	DATE

ERICSSON Telelink Infra Services
 Address: Station Road,
 Woolhampton, Reading,
 RG7 5SE, UK
 email: office-uk@telelink.com

vodafone
 CTIL

Cell Name	Opt.
LAND AT NORWOOD GREEN	A

Cell ID No		
CTIL	VF	TEF
24525520	16041	N/A
E311968		

Site Address / Contact Details
 NORWOOD ROAD
 SOUTHALL
 LONDON
 UB2 4JQ

Drawing Title:
 SITE PLAN EXISTING

Purpose of issue:
 CONSTRUCTION

Drawing Number:
 200


Surveyed By:
 Telelink

Original Sheet Size:
 A3

Drawn: TD Date: 24.03.21 Checked: SD Date: 24.03.21


Dwg Rev:
 B

Pack Issue:
 D

 

ORIGINAL SCALE AT A3 - 1:200

ALL DIMENSIONS IN MILLIMETRES

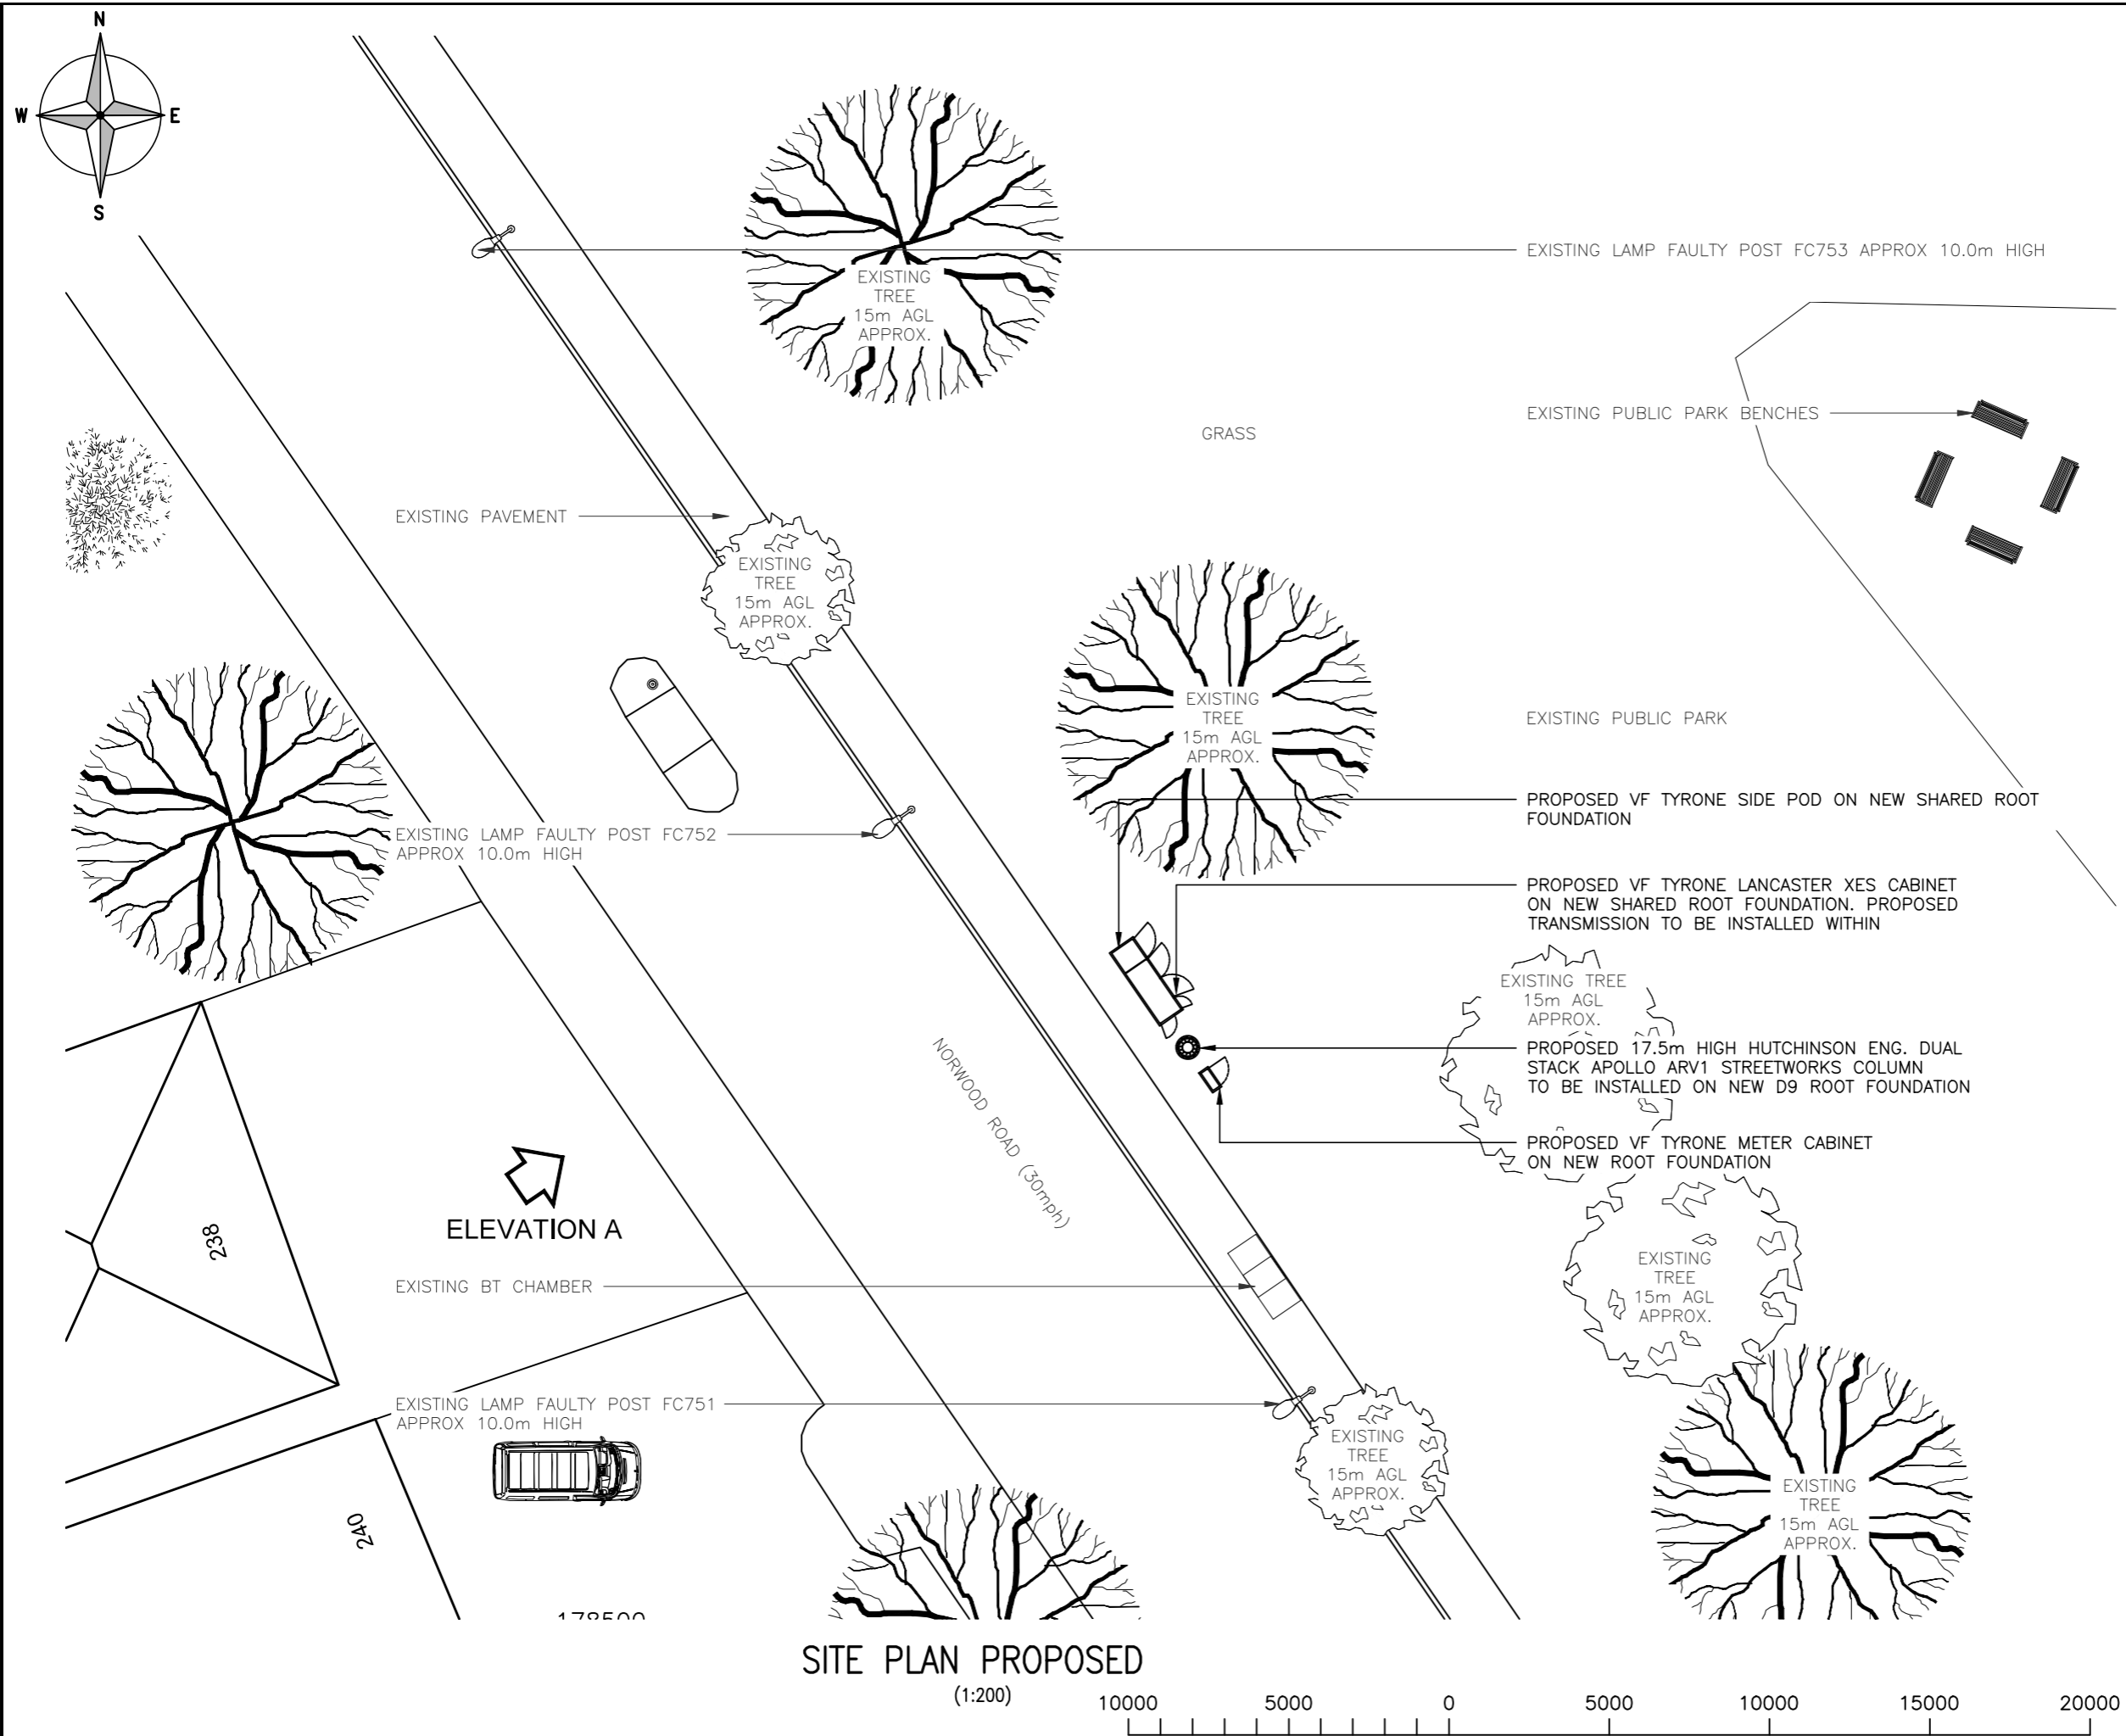

ALL DIMENSIONS ARE IN mm UNLESS NOTED OTHERWISE

N.G.R | E: 513171 N: 178519

NOTES:
 ALL WORK UNDERTAKEN ON HIGHWAYS LAND TO BE DONE IN ACCORDANCE WITH THE NEW ROADS & STREETWORKS ACT 1991. (C.22)

REV	MODIFICATION	BY	CH	DATE
C	Revised Existing Trees Approx. Height	DBG	FC	08.02.22
B	Revised Proposed Tower Height	MAP	FC	22.11.21
A	Issued for Construction	TD	FC	24.03.21

ERICSSON **telelink**
 INFRA SERVICES

Telelink Infra Services
 Address: Station Road,
 Woolhampton, Reading,
 RG7 5SE, UK
 email: office-uk@telelink.com

vodafone
 CTIL

Cell Name		Opt.
LAND AT NORWOOD GREEN		A
Cell ID No		
CTIL	VF	TEF
24525520	16041	N/A
E311968		

Site Address / Contact Details
 NORWOOD ROAD
 SOTHALL
 LONDON
 UB2 4JQ

Drawing Title: SITE PLAN PROPOSED

Purpose of issue: CONSTRUCTION

Drawing Number: 201

Surveyed By: Telelink

Original Sheet Size: A3

Drawn: TD	Date: 24.03.21	Checked: SD	Date: 24.03.21	Pack Issue: D
-----------	----------------	-------------	----------------	---------------


The drawings comply with Vodafone Standard ICNIRP guidelines.
 Designed in accordance with CTIL document: SDN0009

ORIGINAL SCALE AT A3 - 1:200


ALL DIMENSIONS IN MILLIMETRES

ALL DIMENSIONS ARE IN mm UNLESS NOTED OTHERWISE

N.G.R | E: 513171 | N: 178519

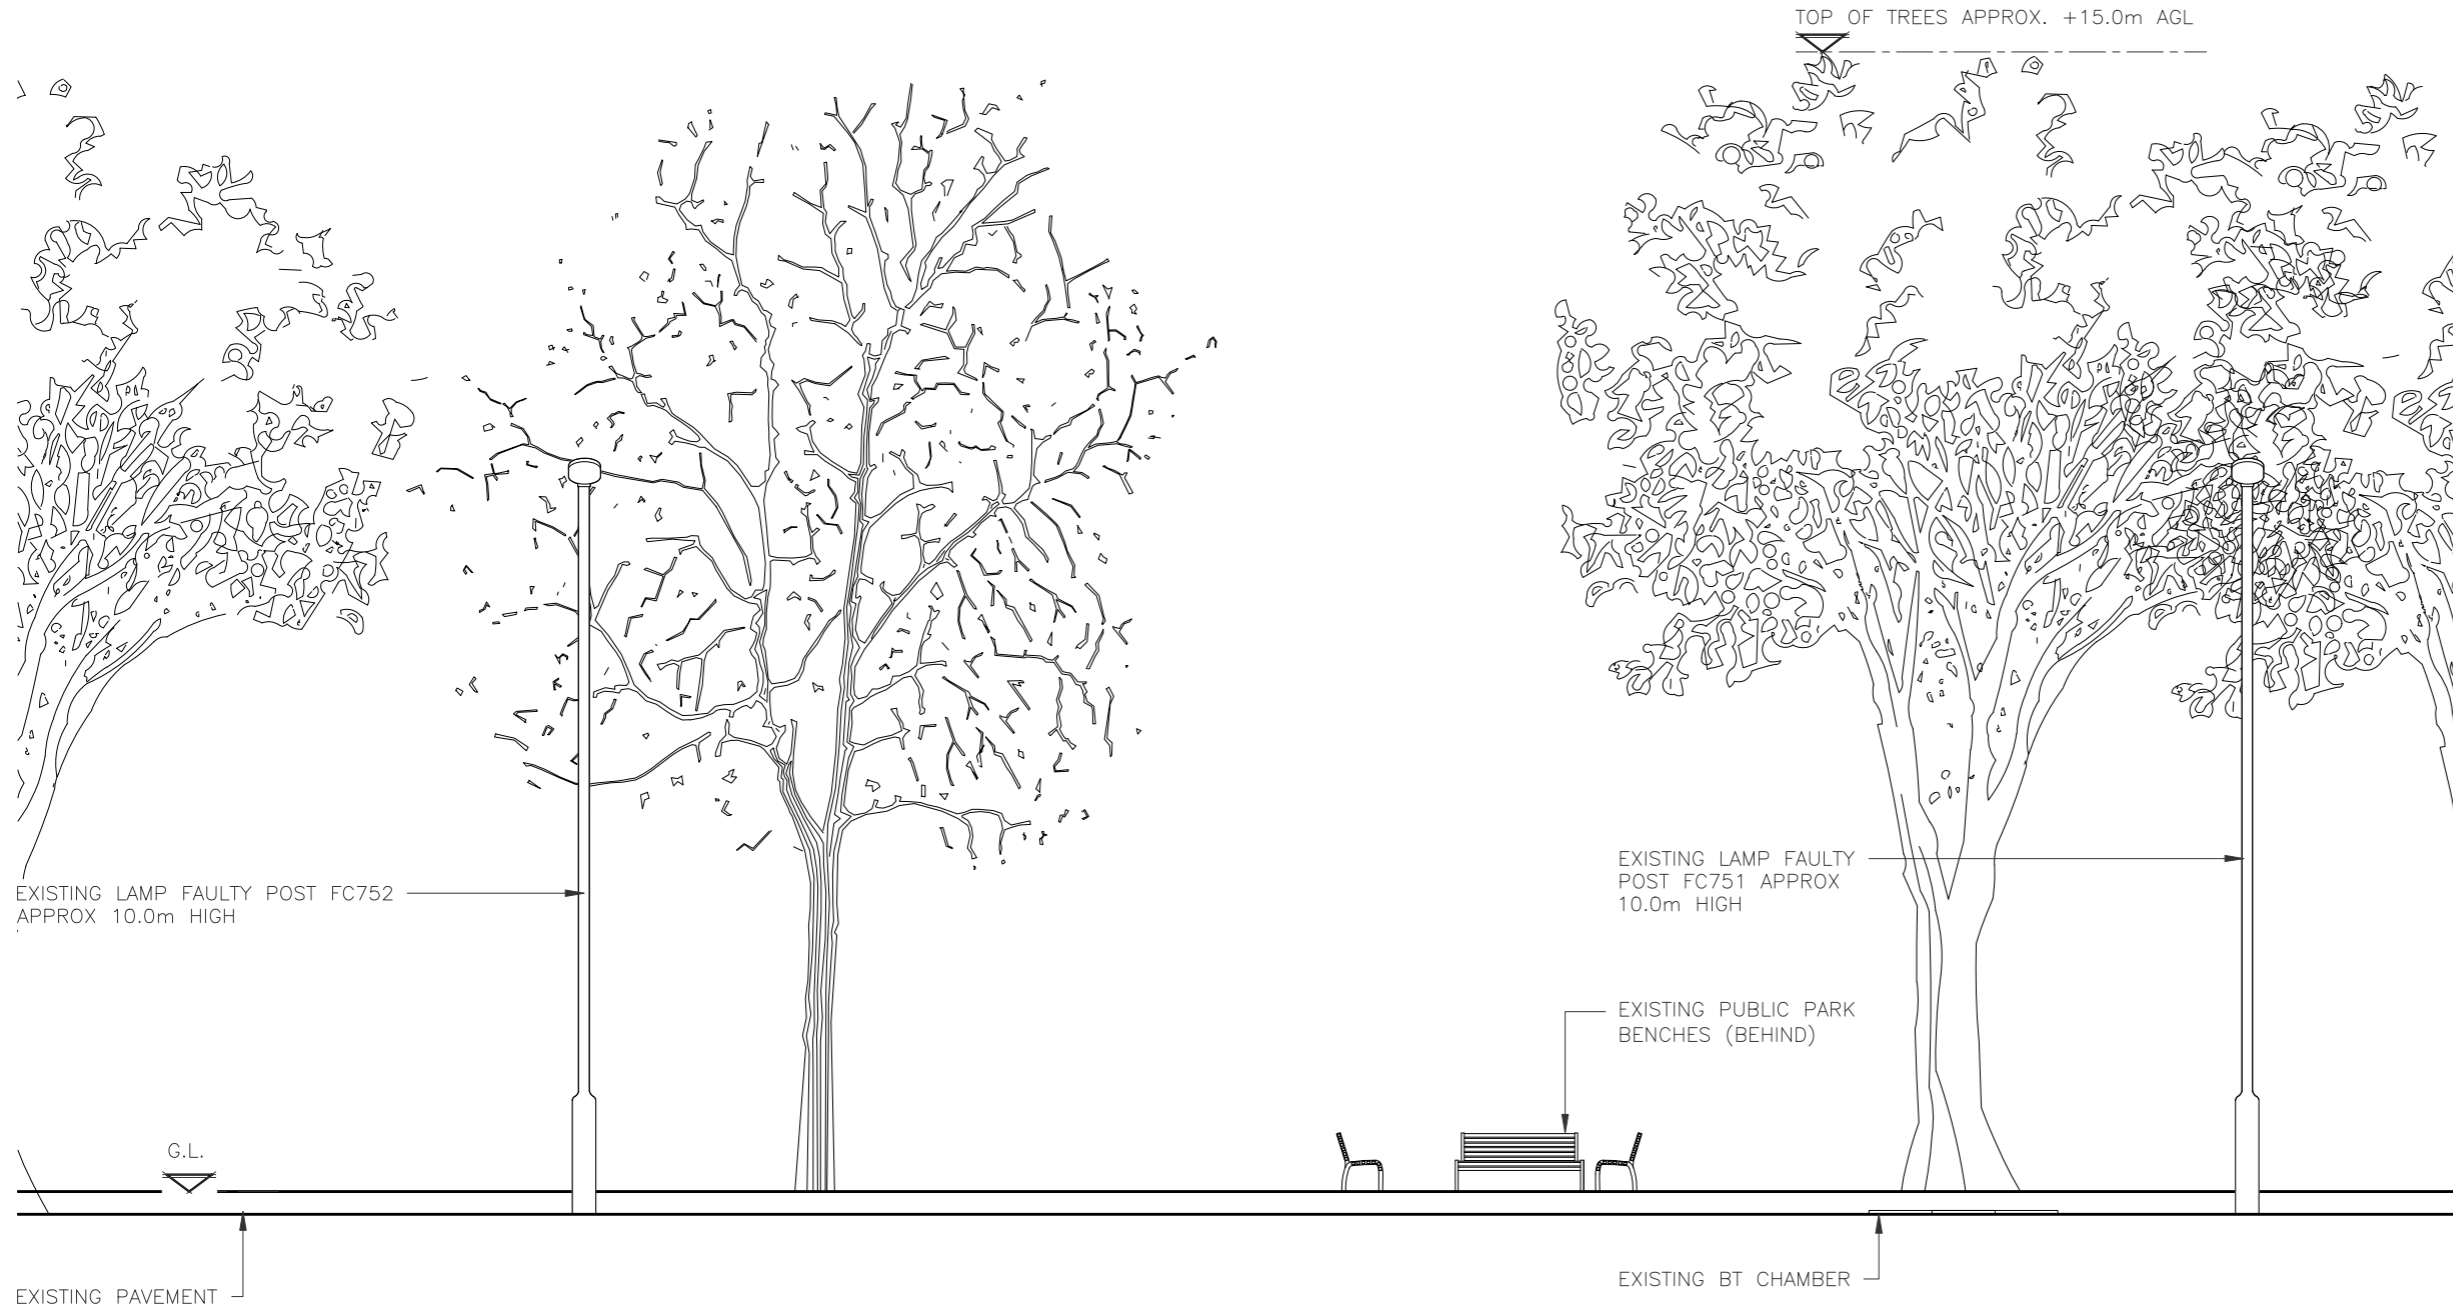

SOUTH-WEST ELEVATION EXISTING
(1:100)

 

REV	MODIFICATION	BY	CH	DATE
B	Revised Existing Trees Approx. Height	DBG	FC	08.02.22
A	Issued for Construction	TD	FC	24.03.21

Cell Name	Opt.
LAND AT NORWOOD GREEN	A

Cell ID No		
CTIL	VF	TEF
2452520 E311968	16041	N/A


Site Address / Contact Details		
NORWOOD ROAD SOUTHALL LONDON UB2 4JQ		

Drawing Title: SITE ELEVATION EXISTING				
Purpose of issue: CONSTRUCTION				Dwg Rev: B
Drawing Number: 300				Pack Issue: D
Surveyed By: Telelink	Original Sheet Size: A3		Date: 24.03.21	
Drawn: TD	Date: 24.03.21	Checked: SD	Date: 24.03.21	

ALL DIMENSIONS ARE IN mm UNLESS NOTED OTHERWISE

N.G.R | E: 513171 N: 178519

ALL WORK UNDERTAKEN ON HIGHWAYS LAND TO BE DONE IN ACCORDANCE WITH THE NEW ROADS & STREETWORKS ACT 1991. (C.22)

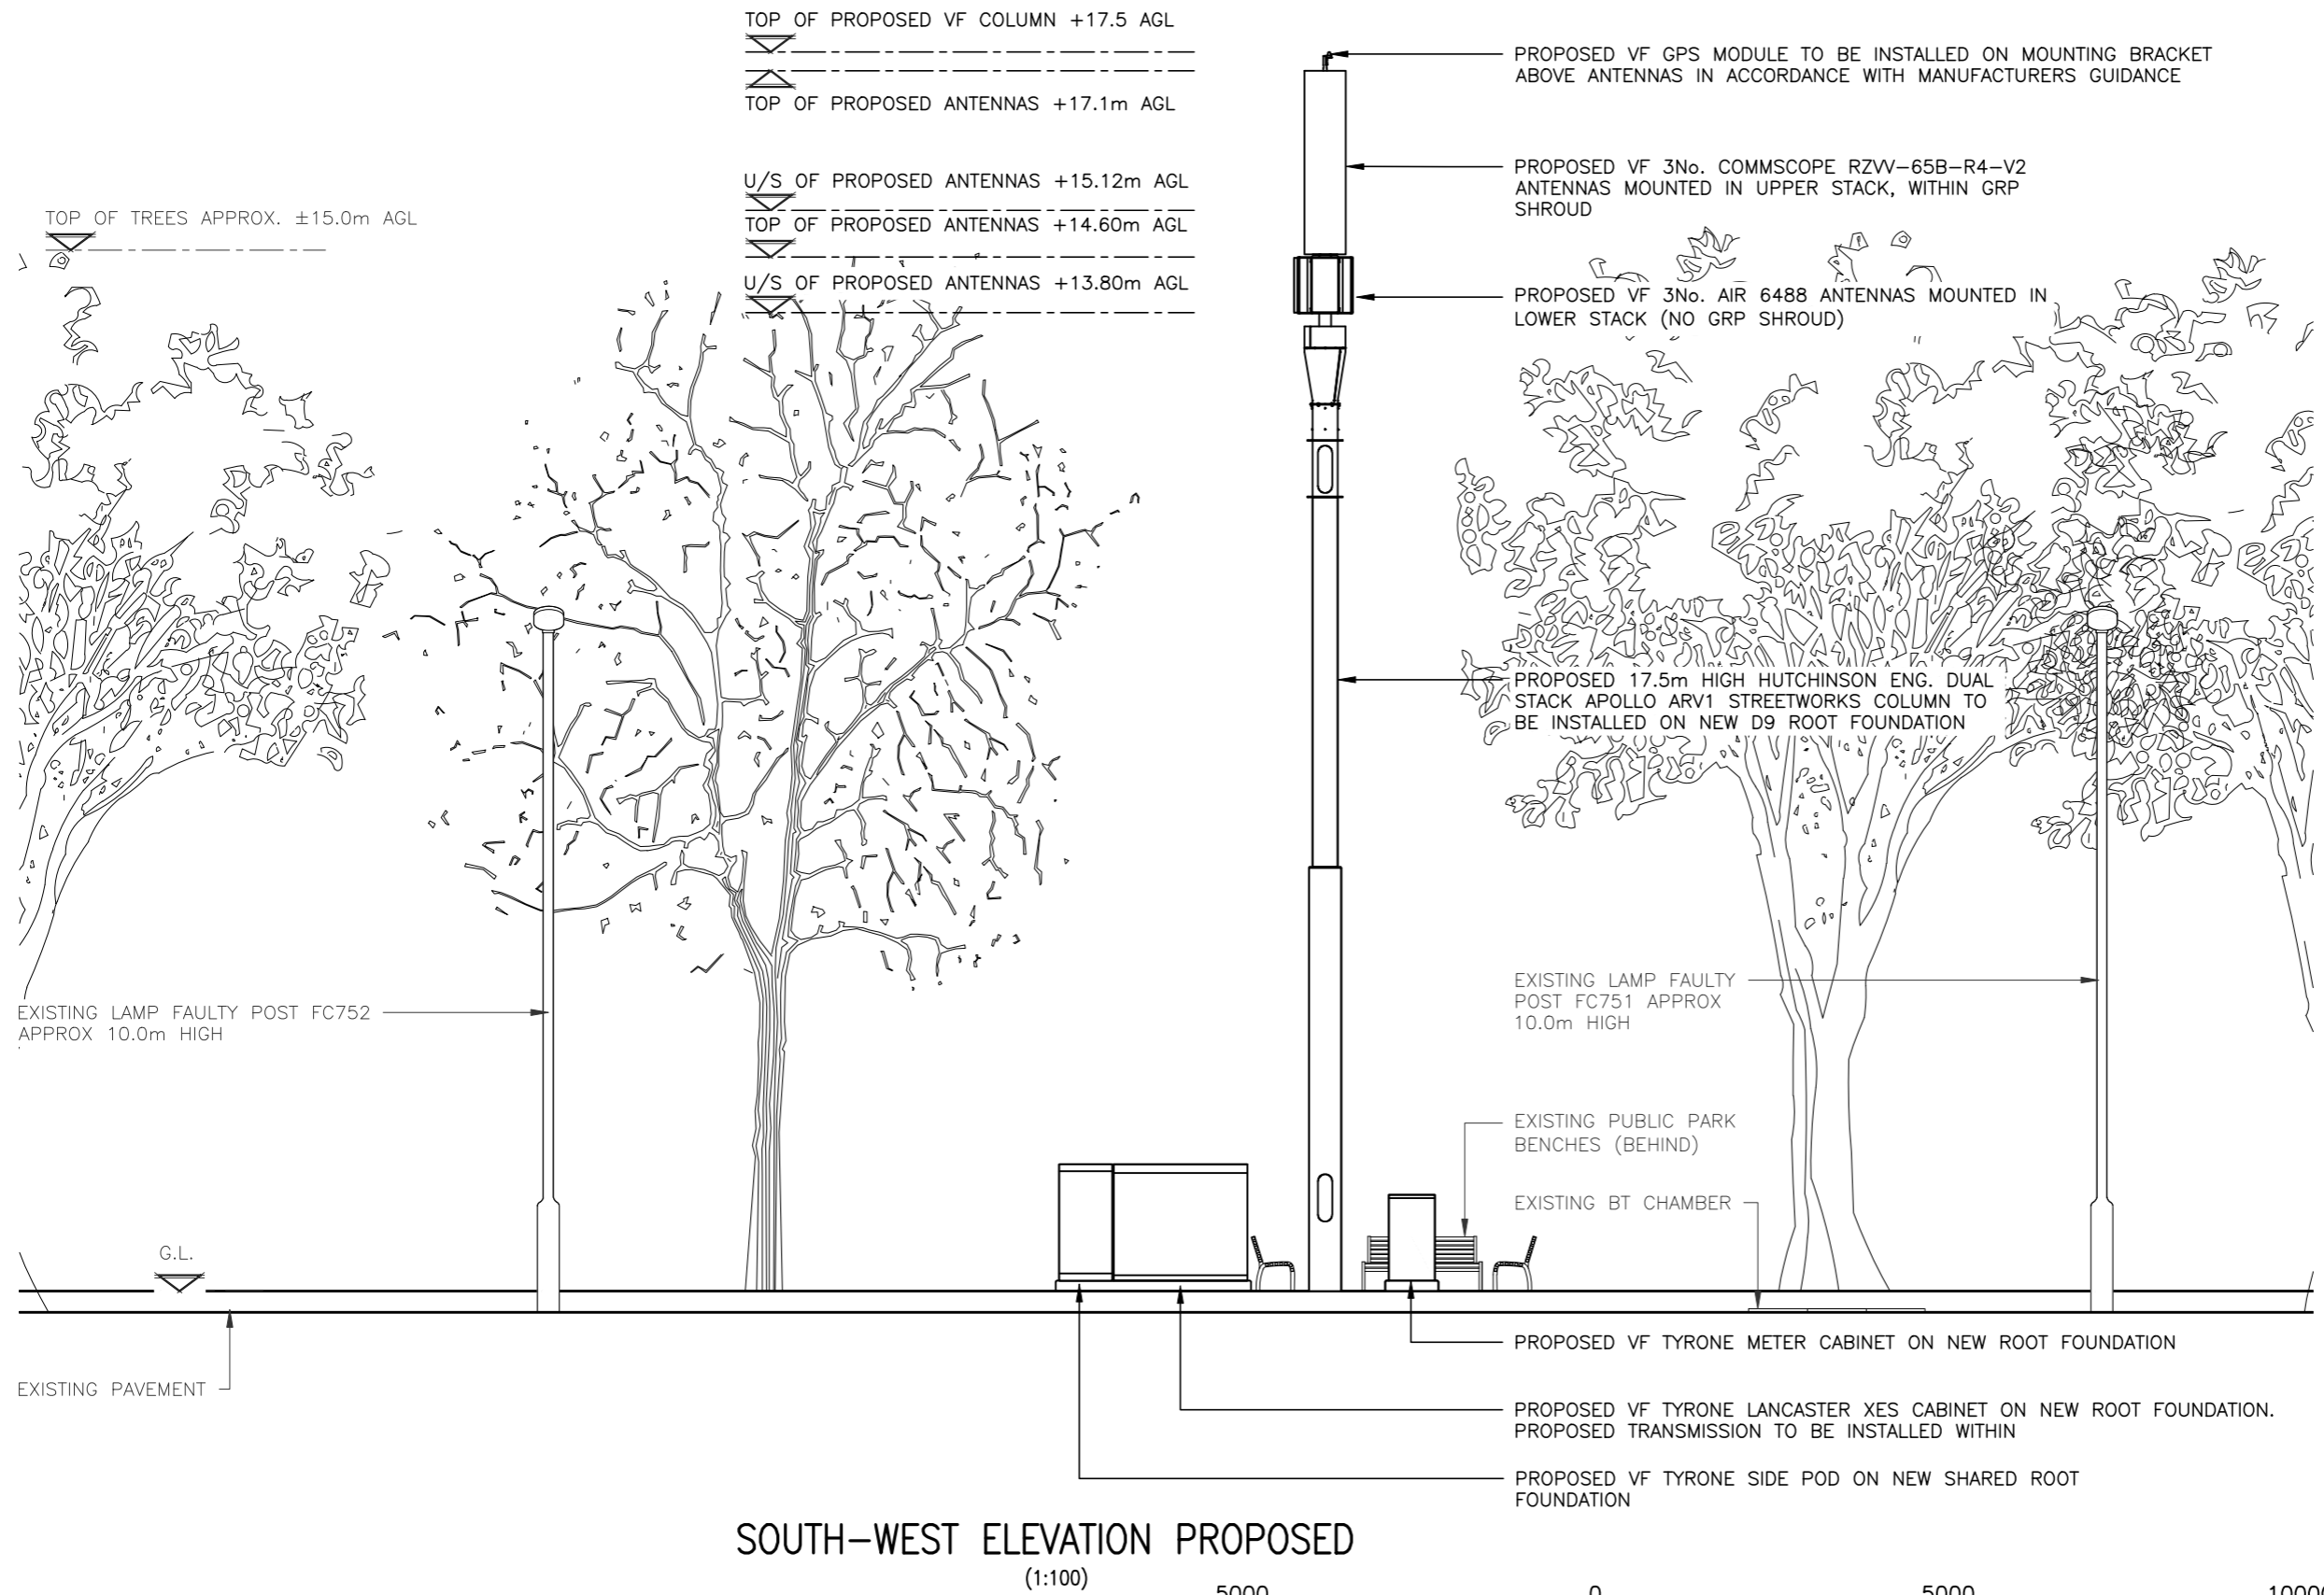

SOUTH-WEST ELEVATION PROPOSED

(1:100)



ORIGINAL SCALE AT A3 - 1:100

ALL DIMENSIONS IN MILLIMETRES

The drawings comply with Vodafone Standard ICNIRP guidelines.
Designed in accordance with CTIL document: SDN0009

REV	MODIFICATION	BY	CH	DATE
C	Revised Existing Trees Approx. Height	DBG	FC	08.02.22
B	Revised Proposed Tower Height	MAP	FC	22.11.21
A	Issued for Construction	TD	FC	24.03.21

ERICSSON Telelink Infra Services
Address: Station Road, Woolhampton, Reading, RG7 5SE, UK
email: office-uk@telelink.com

telelink
INFRA SERVICES

vodafone
CTIL

Cell Name	Opt.
LAND AT NORWOOD GREEN	A
Cell ID No	
CTIL	VF
TEF	
24525520	16041
E311968	N/A

Site Address / Contact Details		
NORWOOD ROAD SOUTHALL LONDON UB2 4JQ		

Drawing Title:	
SITE ELEVATION PROPOSED	
Purpose of issue:	Dwg Rev:
CONSTRUCTION	
Drawing Number:	
301	C

Surveyed By:	Original Sheet Size:	Pack Issue:
Telelink	A3	
Drawn:	Date:	Checked:
TD	24.03.21	SD
Date:	24.03.21	D