




GROUND FLOOR PLAN
Scale 1/50

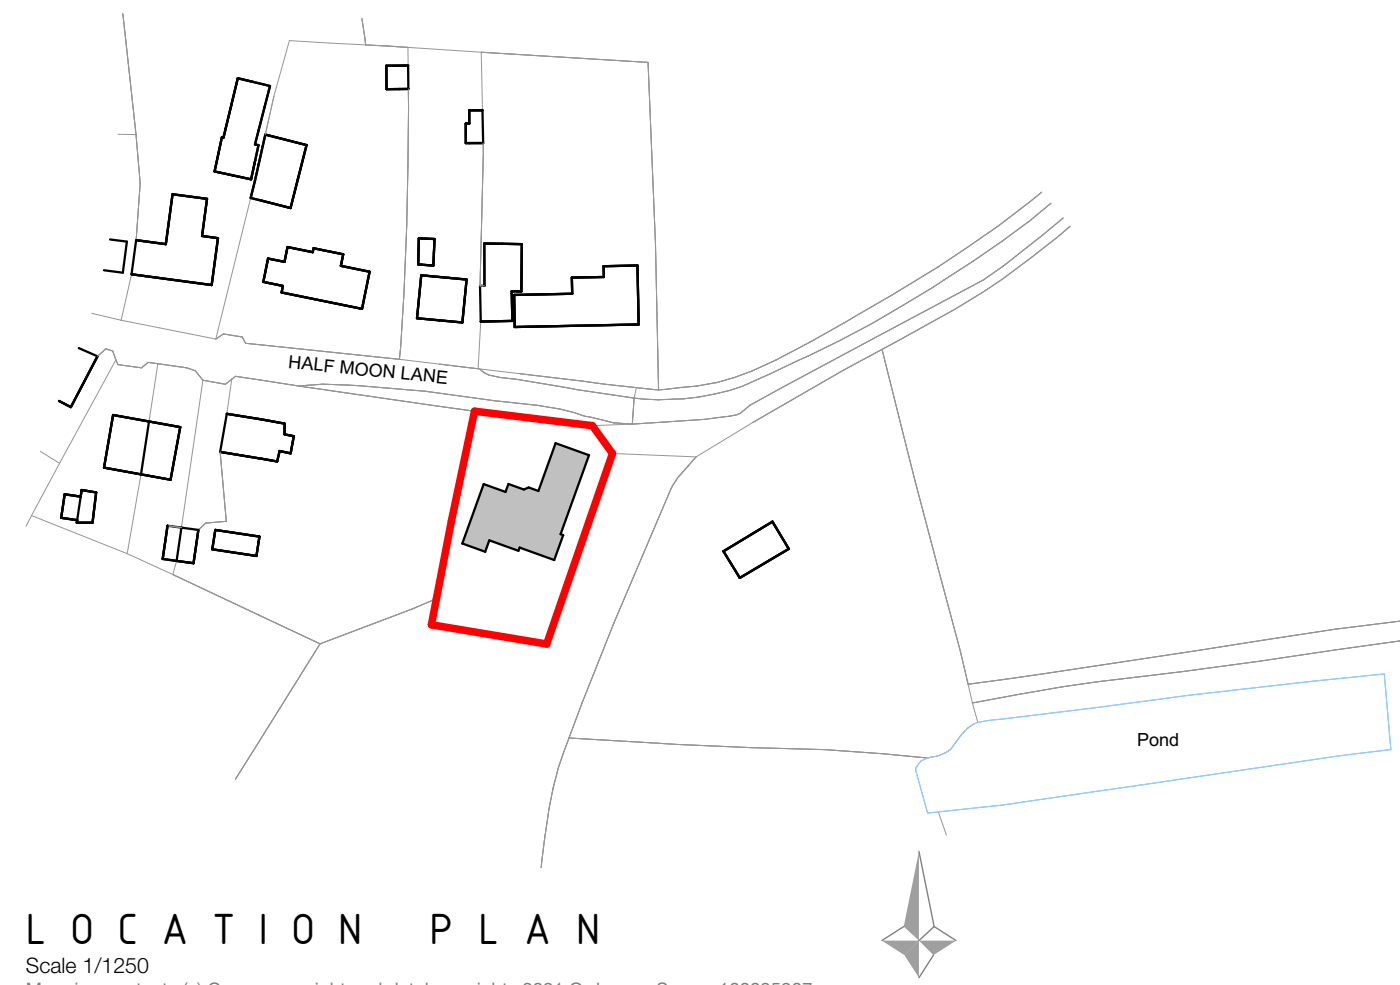


LOCATION PLAN
Scale 1/1250
Mapping contents (c) Crown copyright and database rights 2021 Ordnance Survey 100035207

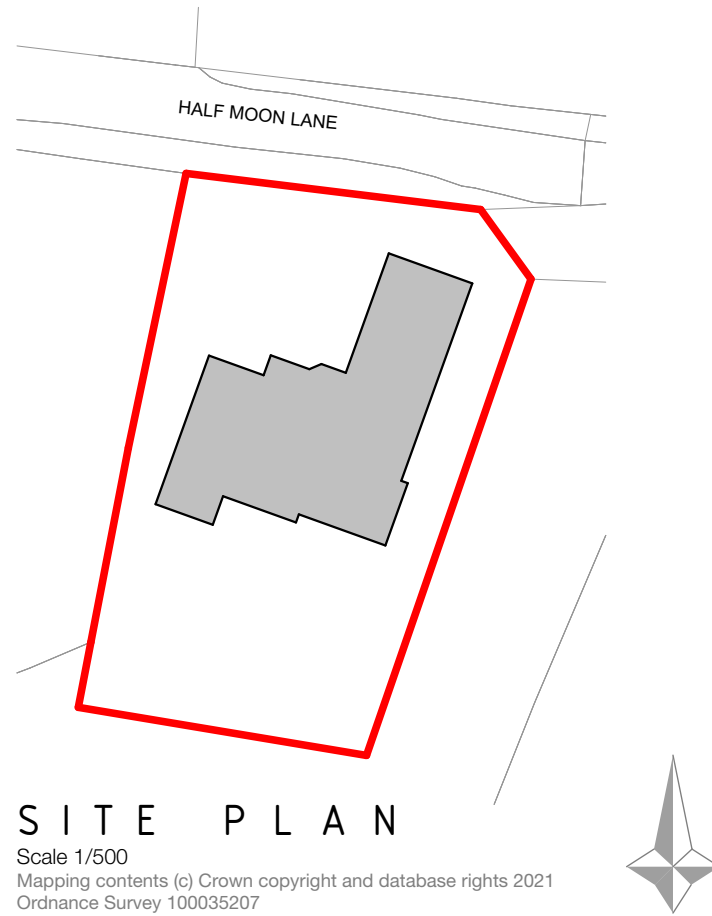


SITE PLAN
Scale 1/500
Mapping contents (c) Crown copyright and database rights 2021 Ordnance Survey 100035207

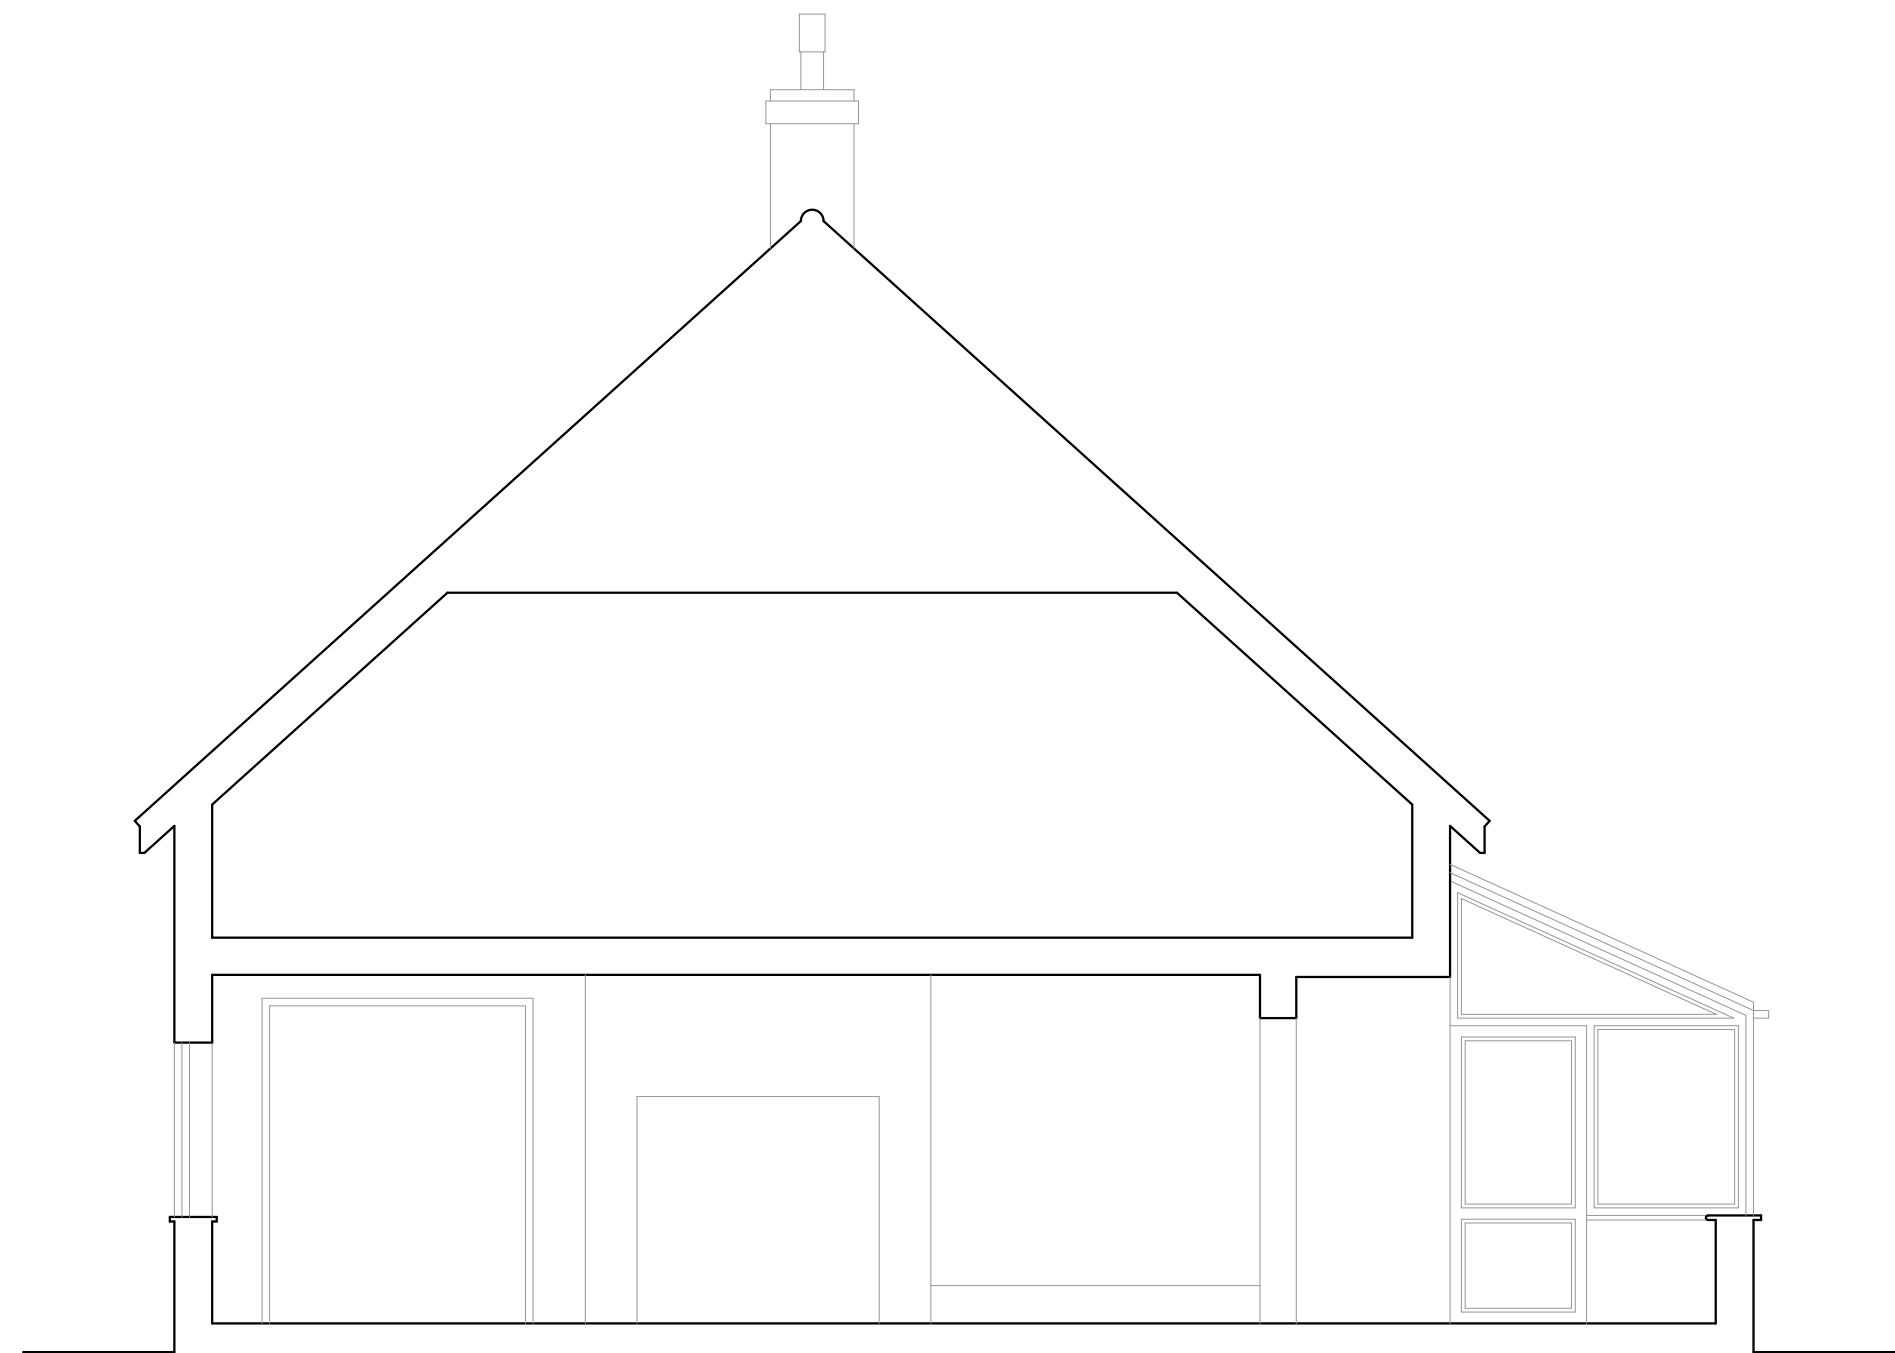

SECTION A - A
Scale 1/50

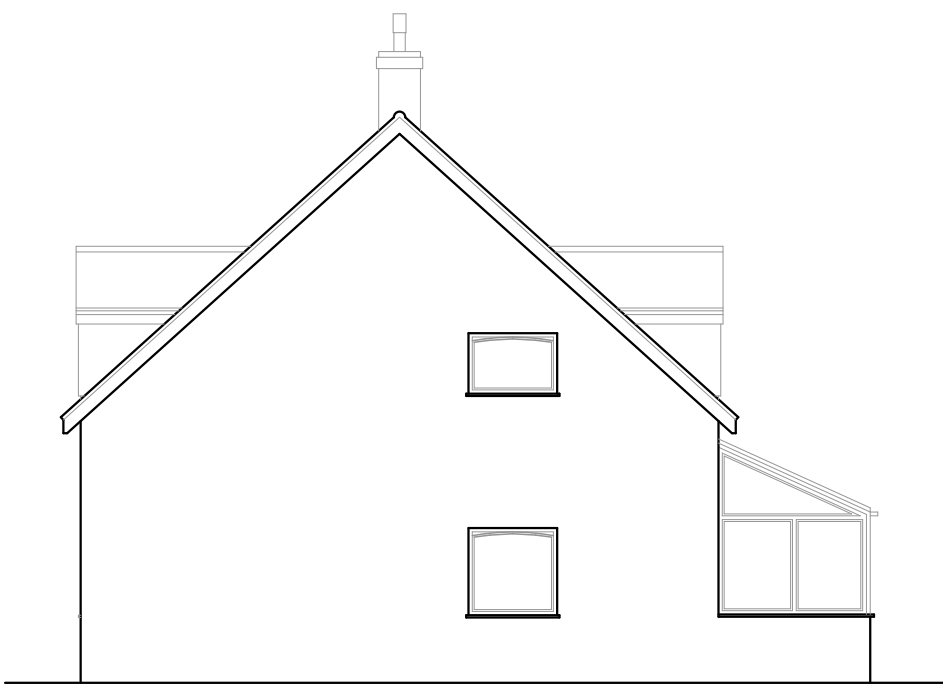

SIDE ELEVATION
Scale 1/100

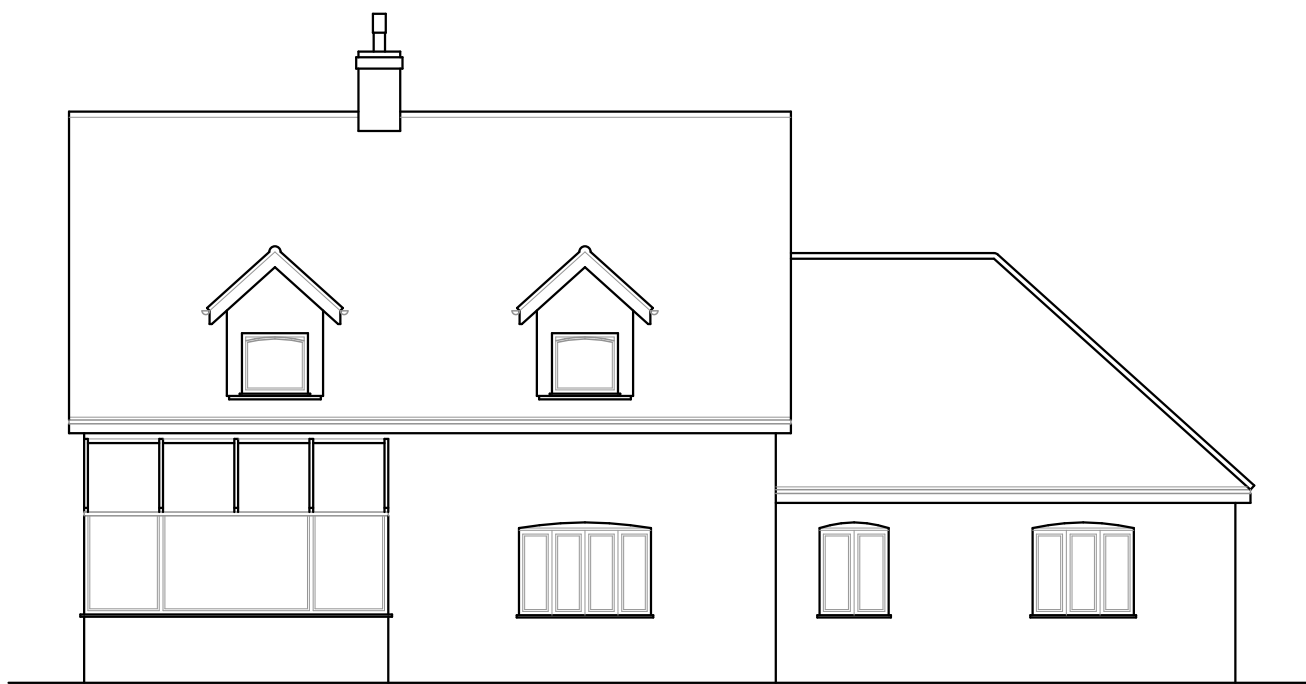

REAR ELEVATION
Scale 1/100



SIDE ELEVATION
Scale 1/100

Amendments:
Location and Site Plans added

Date:
28/04/2022

Rev:
A

SMG ARCHITECTS



Willow House, 9 Willow Lane
Norwich,
Norfolk,
NR2 1EU

www.smg-architects.co.uk
info@smg-architects.co.uk
01603 614422

All dimensions are to be checked on site and the Architect is to be notified of any discrepancies. Written dimensions are to be followed in preference to scaled dimensions. This drawing is copyright and may not be reproduced without the written consent of SMG Architects.

Job Title
The Trust House, Half Moon Lane, Redgrave, Suffolk, IP22 1RX

Client
Mr J Cleaver

Drwg. Title
Existing Drawing Scale at A1

Job No.
22.4978.033

Drawn by
WD

Checked by
ARB

Drwg. No.
EX01

Rev
A

Date
31/03/2022

