



Photo of Pre-existing Extension Dated August 2016



Photo of Pre-existing Extension Dated April 2017



Photo of Pre-existing Extension Dated May 2018


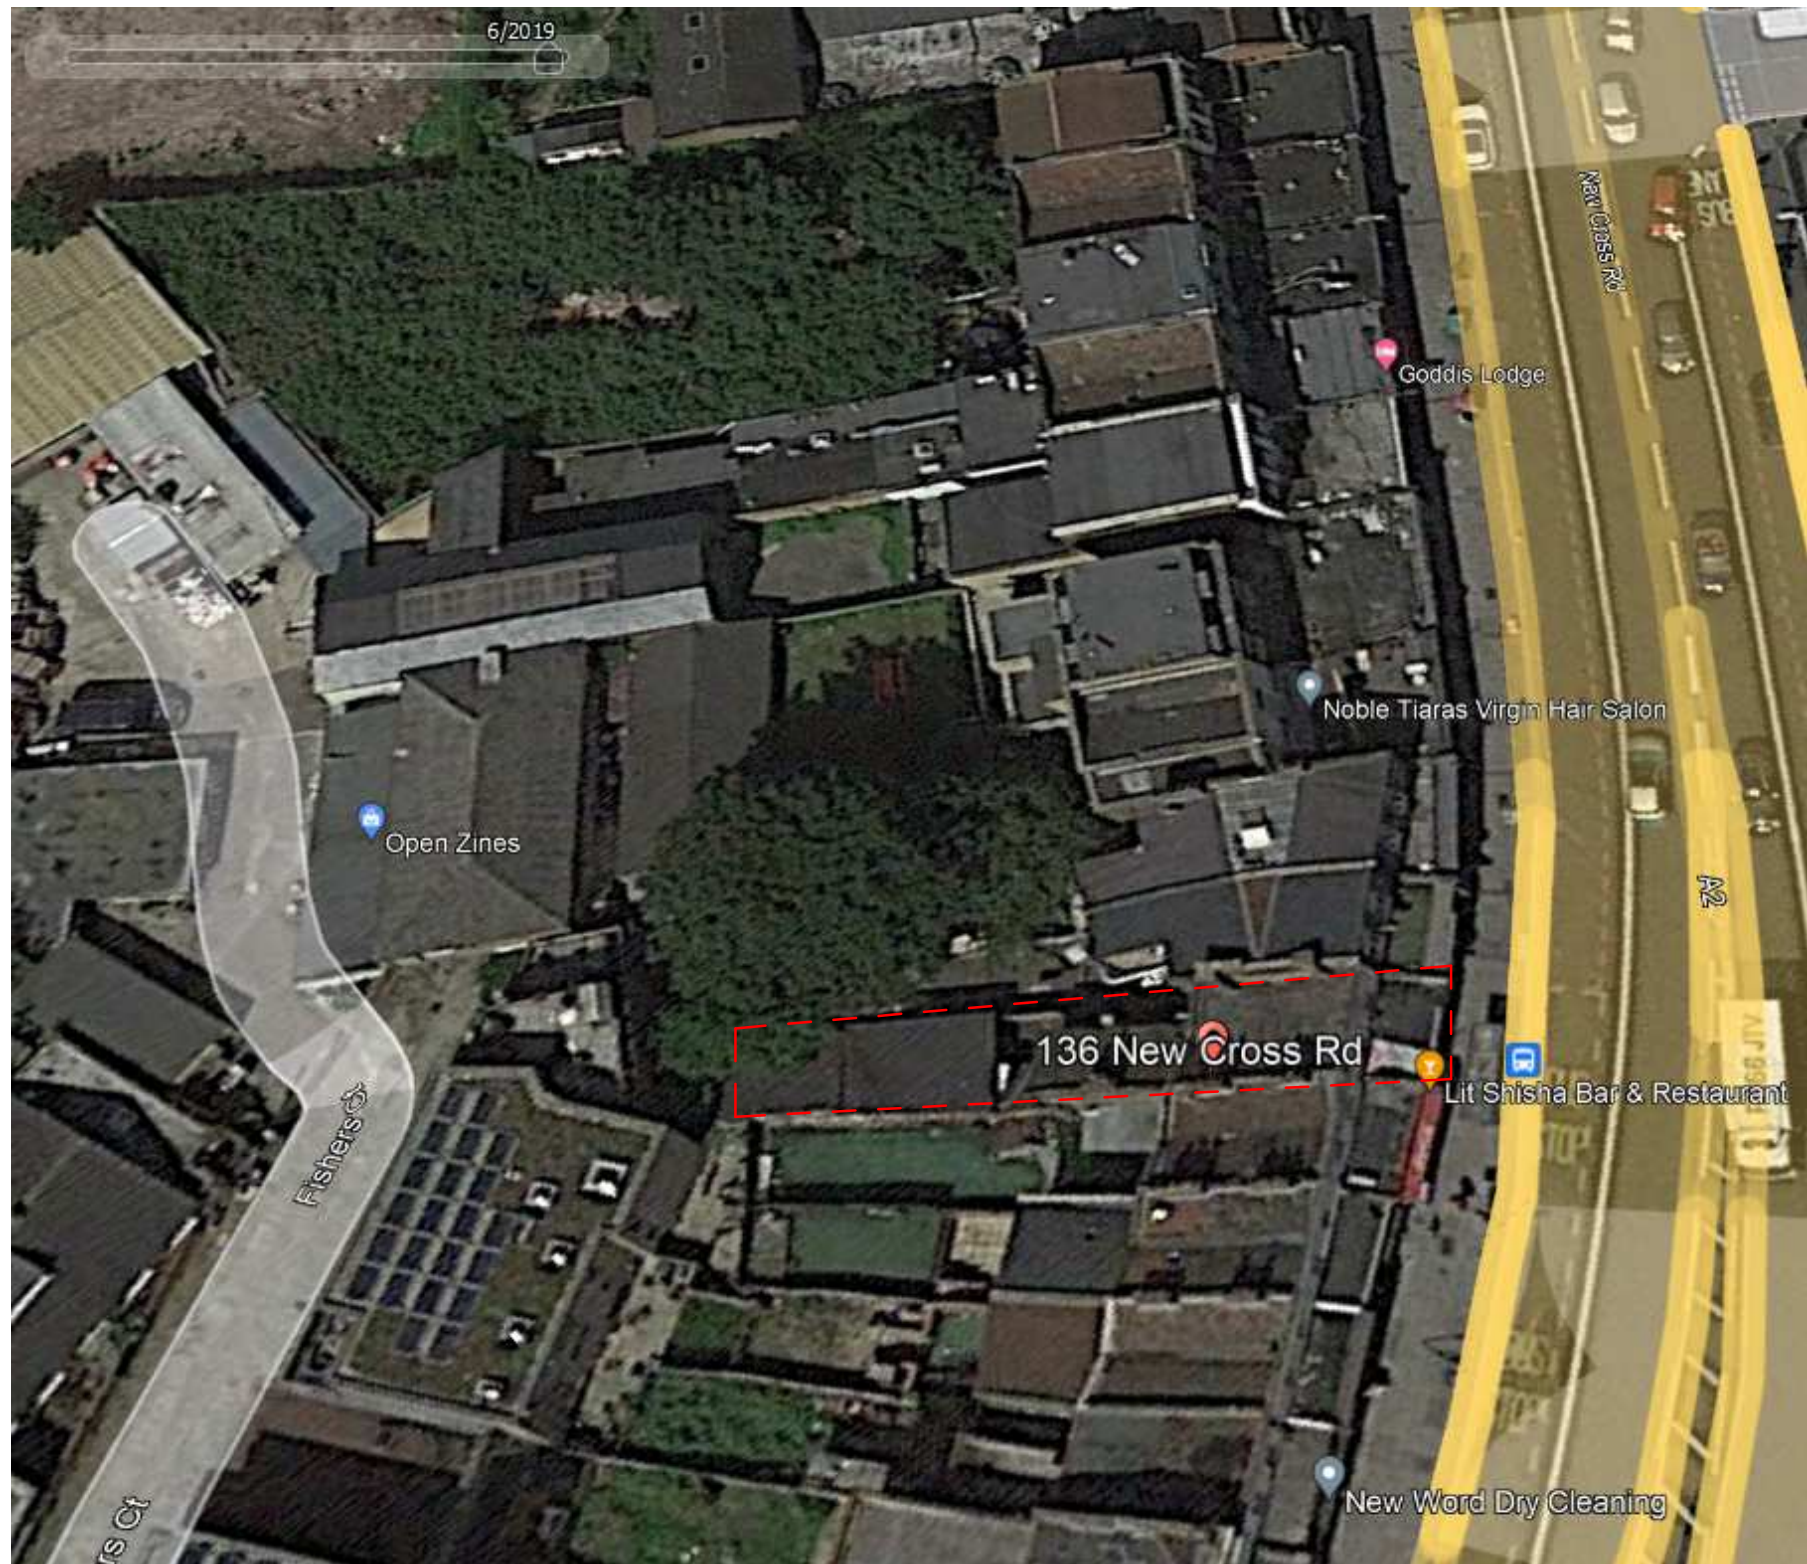



Photo of Pre-existing Extension Dated June 2019

CLIENT: Owner		Roktom Limited																
<div>01020304050mm</div> <div>PRINT REDUCTION BAR A1 SHEET</div>		<div>AMENDMENT</div> <table><thead><tr><th>No.</th><th>DESCRIPTION</th><th>DATE</th></tr></thead><tbody><tr><td></td><td></td><td></td></tr><tr><td></td><td></td><td></td></tr><tr><td></td><td></td><td></td></tr><tr><td></td><td></td><td></td></tr></tbody></table>		No.	DESCRIPTION	DATE												
No.	DESCRIPTION	DATE																
<div>ALL RIGHTS RESERVED. THE COPYRIGHT OF THIS DRAWING (INCLUDING ALL ATTACHED AND INCORPORATED DOCUMENTS) IS THE PROPERTY OF THE COMPANY. NEITHER THE FORM OR ANY PART OF IT MAY BE USED OR REPRODUCED BY ANY METHOD WHATSOEVER OR INCORPORATED BY REFERENCE OR IN ANY MANNER WHATSOEVER IN ANY OTHER DOCUMENT WITHOUT THE PRIOR WRITTEN CONSENT OF THE COMPANY.</div>		Replacement Extension																
		136 New Cross Road, London, SE14																
		Evidence of Pre-Existing Structure																
		<div>SCALE</div> <div>DRAWN Author</div> <div>APPROVED</div>																
		DRAWING No.	REVISION															
		NXR-A101	<div></div>															

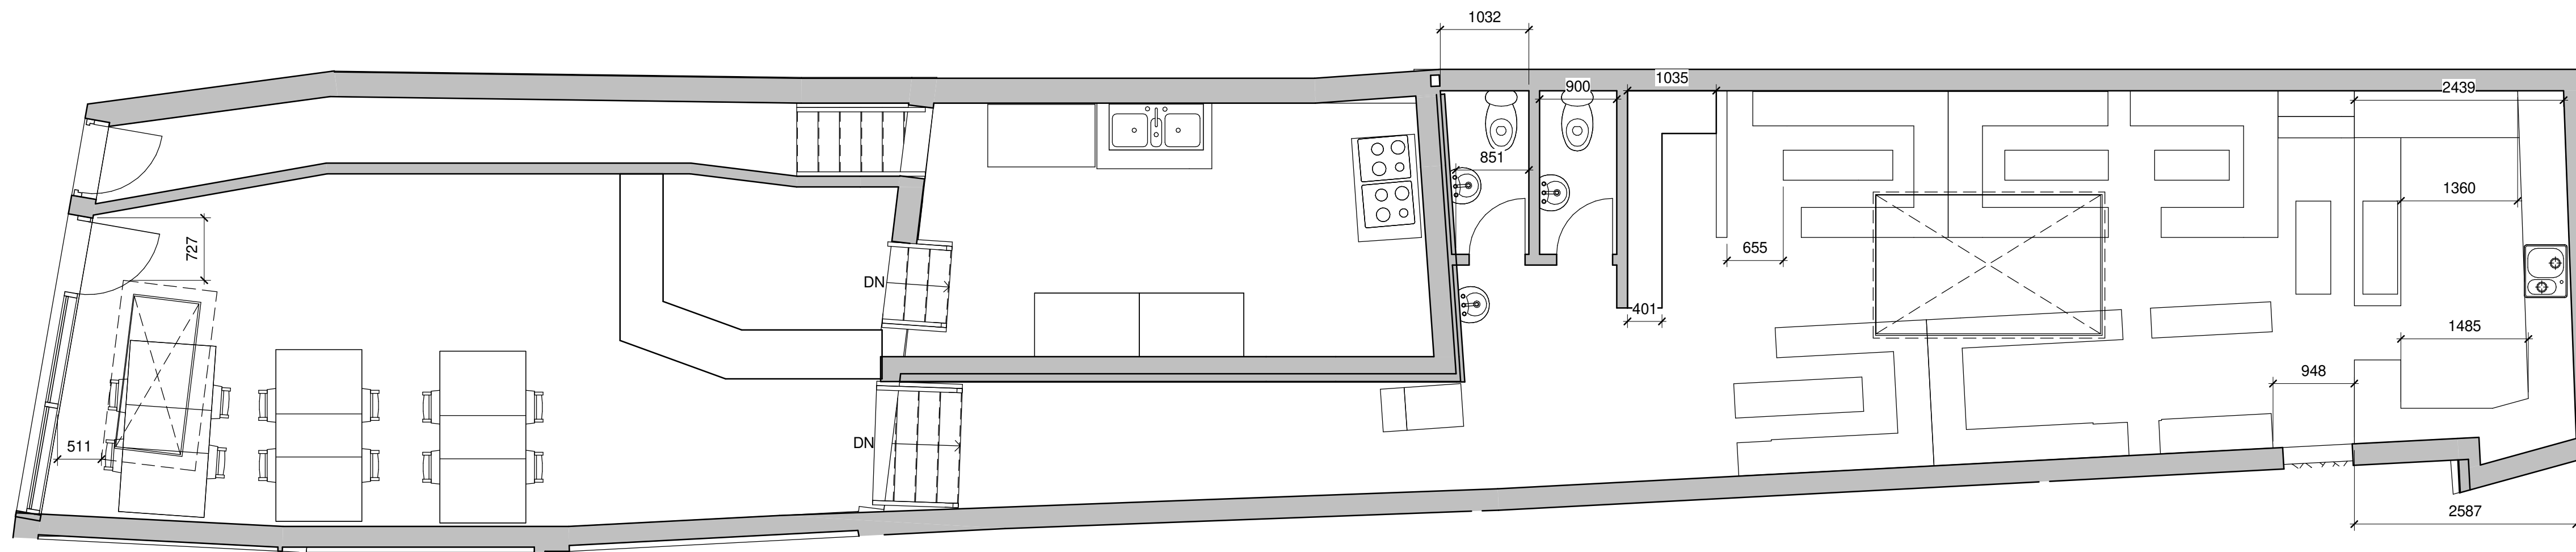


Proposed - Existing and Proposed Ground Floor Plan

1 : 50

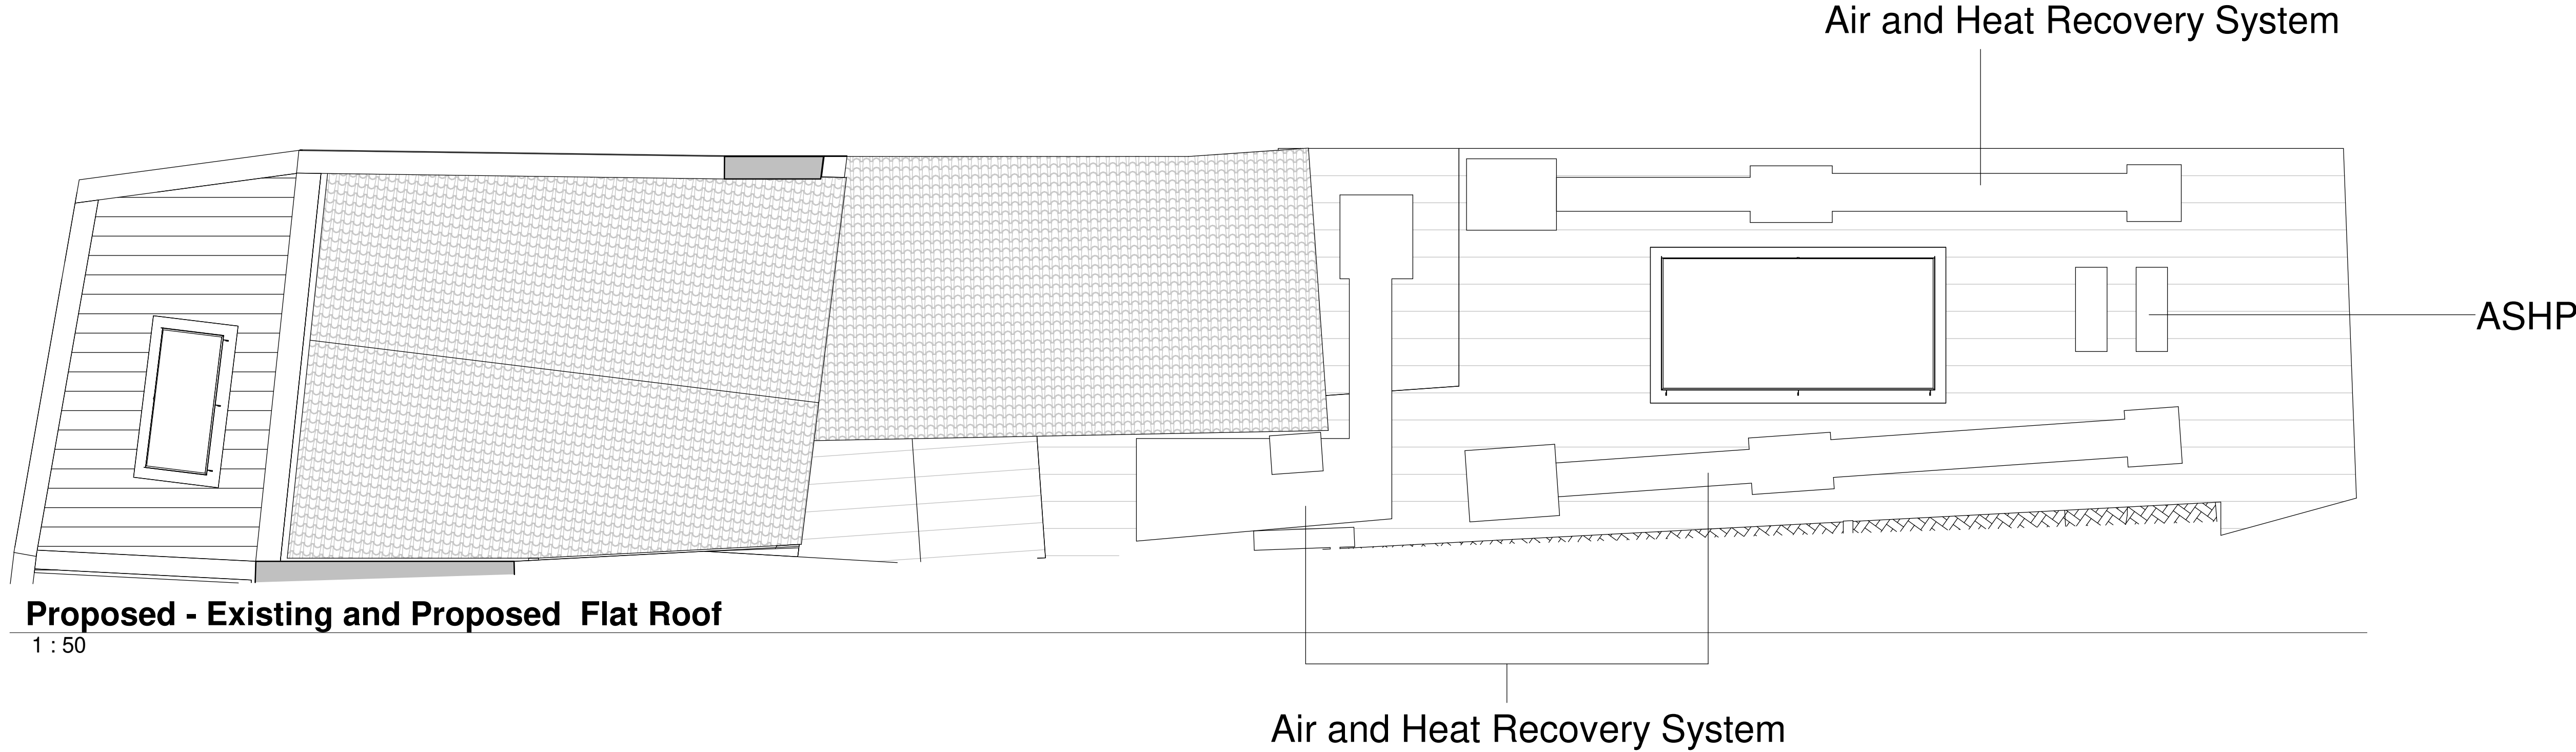

Proposed - Existing and Proposed Flat Roof


1 : 50

CLIENT:		Owner		Roktom Limited			
0 10 20 30 40 50mm PRINT REDUCTION BAR A1 SHEET		AMENDMENT		Replacement Extension 136 New Cross Road, London, SE14 Proposed Floor Plans			
		No.	DESCRIPTION			DATE	
ALL RIGHTS RESERVED. THE COPYRIGHT OF THIS DRAWING (INCLUDING ALL ATTACHED AND INCORPORATED DOCUMENTS) IS THE PROPERTY OF THE COMPANY. NEITHER THE FORM OR ANY PART OF IT MAY BE USED OR REPRODUCED BY ANY METHOD WHATSOEVER OR INCORPORATED BY REFERENCE OR IN ANY MANNER WHATSOEVER IN ANY OTHER DOCUMENT WITHOUT THE PRIOR WRITTEN CONSENT OF THE COMPANY							
				SCALE	1 : 50	DRAWING No.	REVISION
				DRAWN	Author	NXR-A102 	
				APPROVED			




Existing and Proposed Section A-A

CLIENT:		Owner		Roktom Limited	
<div>01020304050mm</div> <div>PRINT REDUCTION BAR A1 SHEET</div>		AMENDMENT		Replacement Extension 136 New Cross Road, London, SE14 Existing and Poroposed Side Section View	
No.		DESCRIPTION	DATE		
ALL RIGHTS RESERVED. THE COPYRIGHT OF THIS DRAWING (INCLUDING ALL ATTACHED AND INCORPORATED DOCUMENTS) IS THE PROPERTY OF THE COMPANY. NEITHER THE FORM OR ANY PART OF IT MAY BE USED OR REPRODUCED BY ANY METHOD WHATSOEVER OR INCORPORATED BY REFERENCE OR IN ANY MANNER WHATSOEVER IN ANY OTHER DOCUMENT WITHOUT THE PRIOR WRITTEN CONSENT OF THE COMPANY				SCALE 1: 50	DRAWING No. NXR-A103
				DRAWN Author	
				APPROVED	
				REVISION	

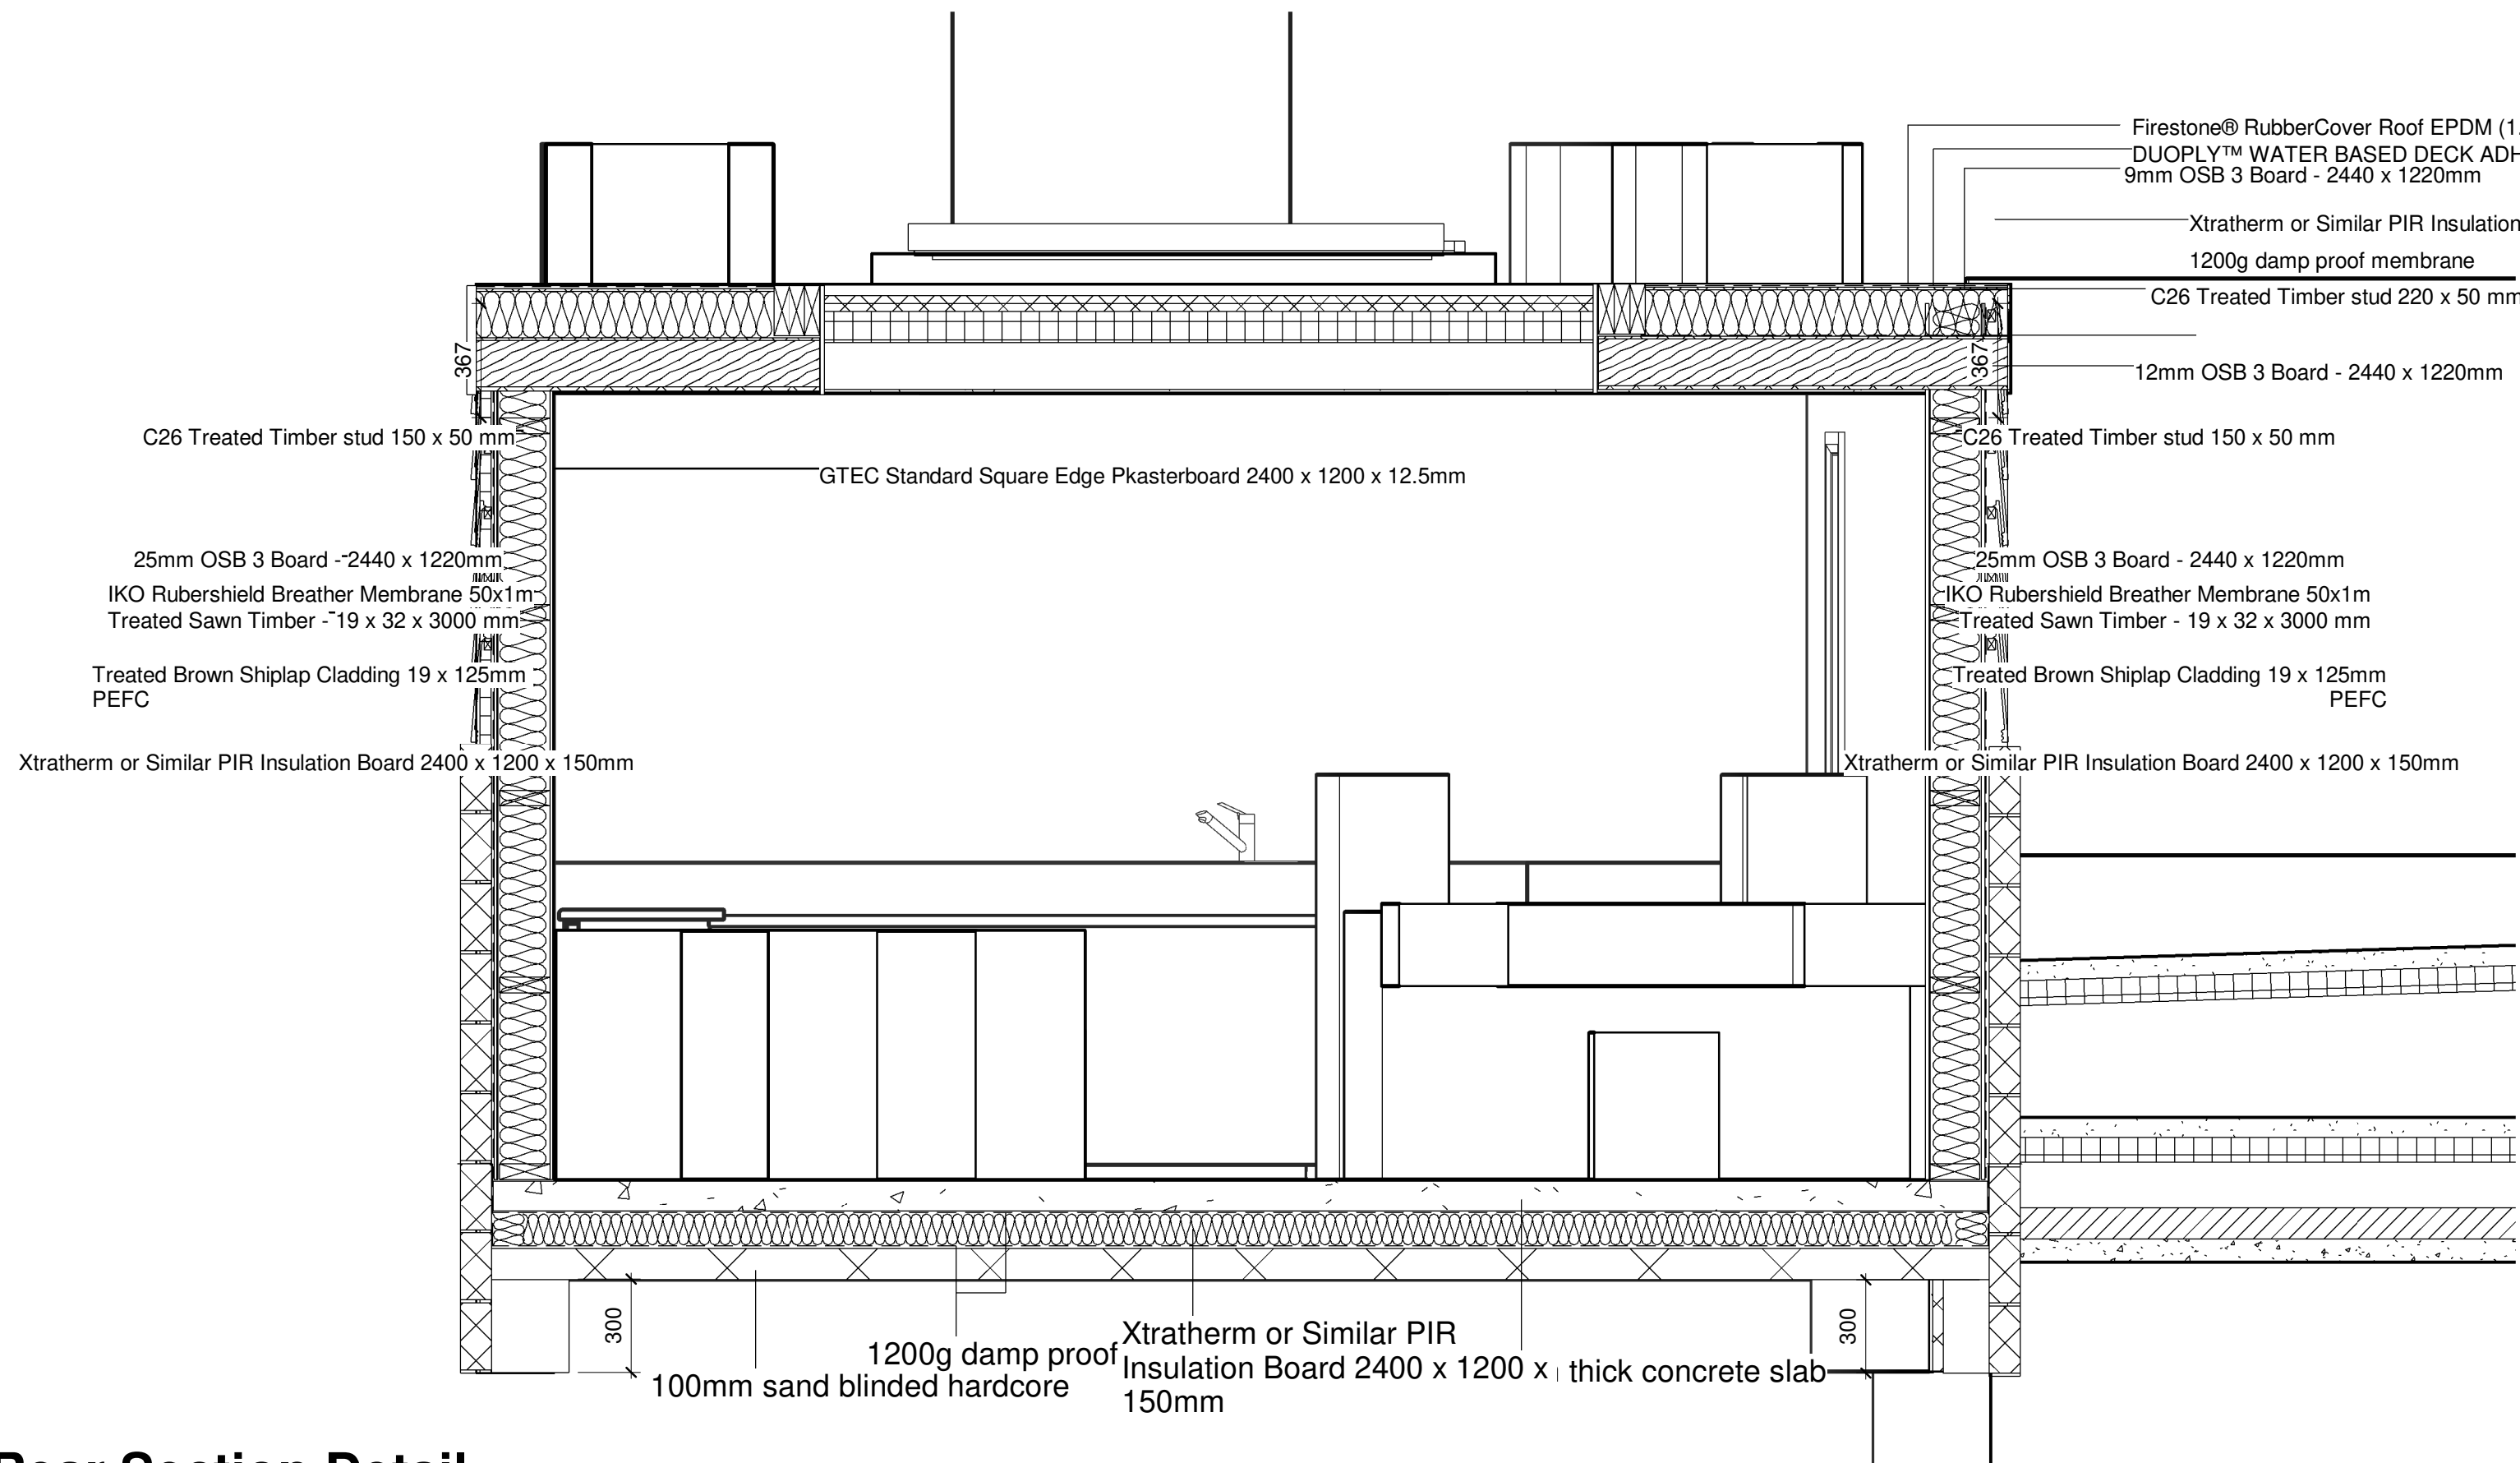

Rear Section Detail

1 : 20

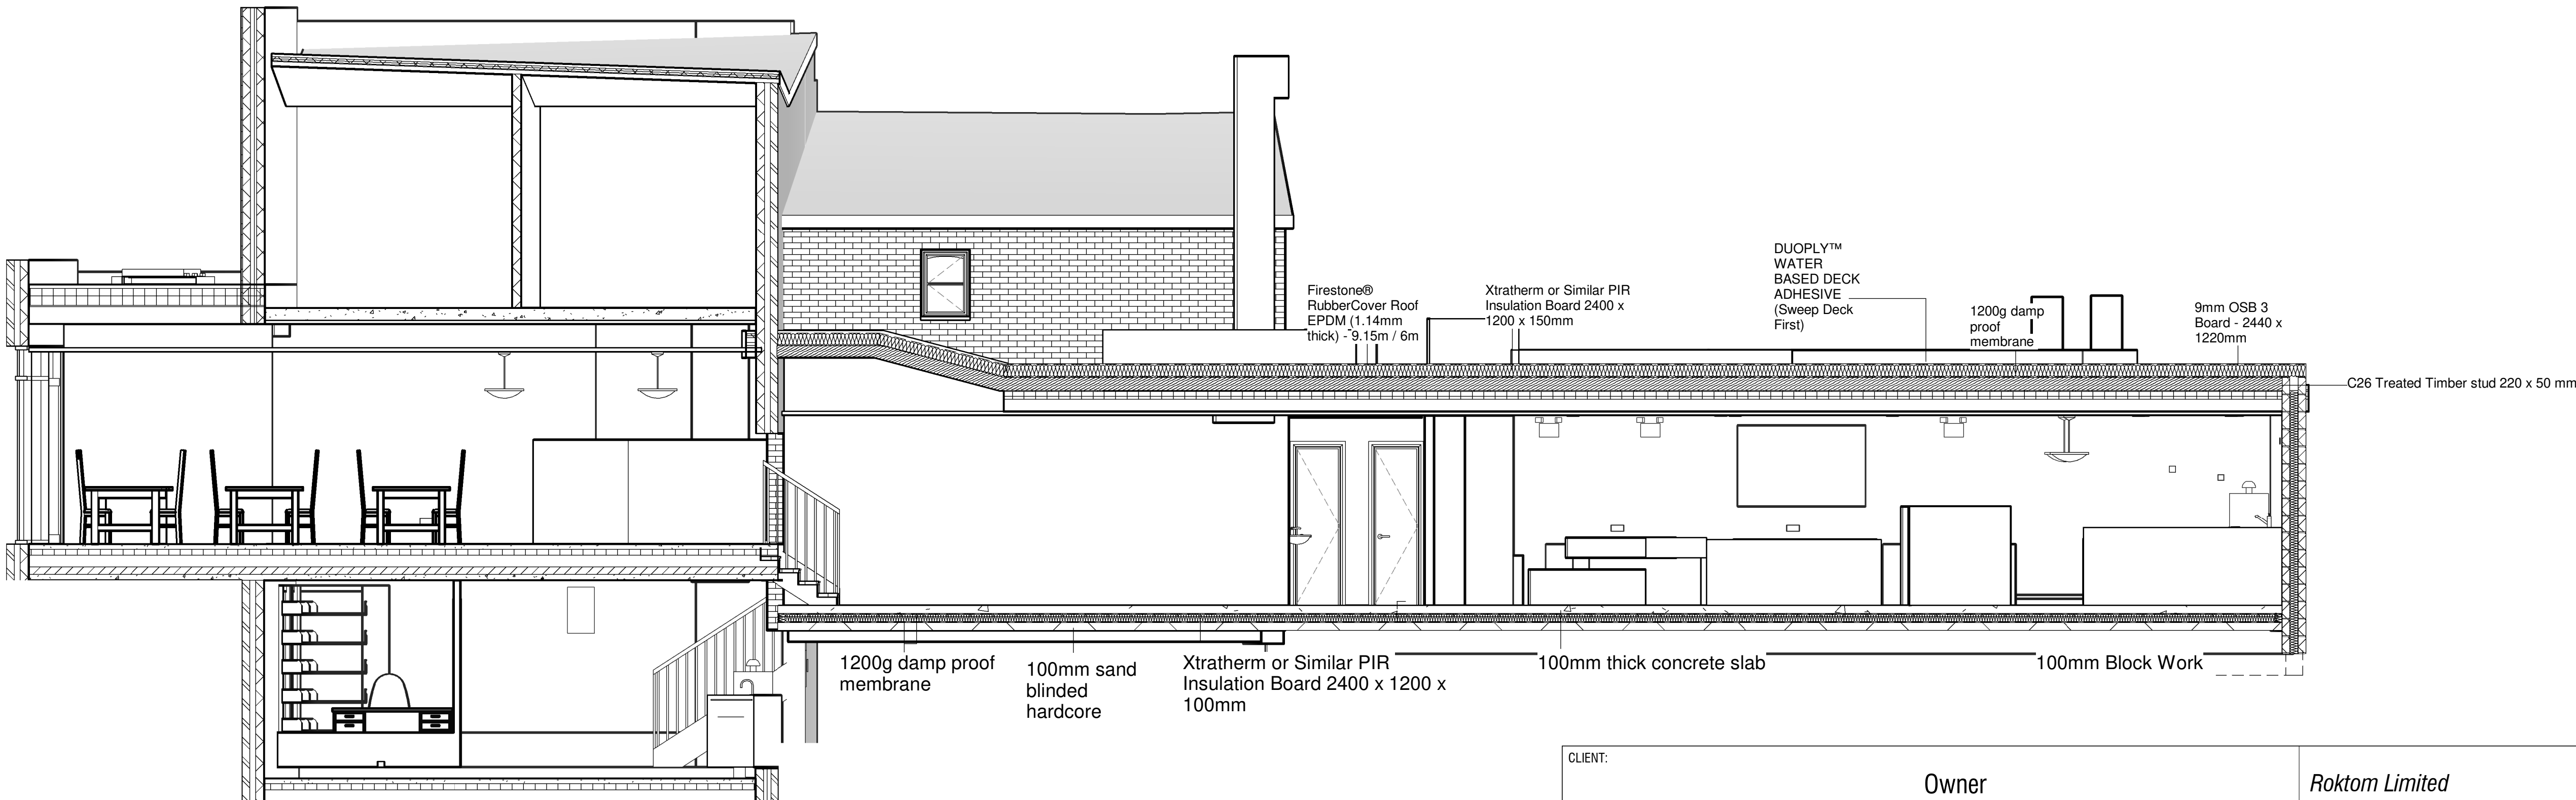


Side Section Detail

1 : 50

CLIENT:			Owner		Roktom Limited	
0 10 20 30 40 50mm PRINT REDUCTION BAR A1 SHEET			No.	DESCRIPTION	AMENDMENT	DATE
ALL RIGHTS RESERVED. THE COPYRIGHT OF THIS DRAWING (INCLUDING ALL ATTACHED AND INCORPORATED DOCUMENTS) IS THE PROPERTY OF THE COMPANY. NEITHER THE FORM OR ANY PART OF IT MAY BE USED OR REPRODUCED BY ANY METHOD WHATSOEVER OR INCORPORATED BY REFERENCE OR IN ANY MANNER WHATSOEVER IN ANY OTHER DOCUMENT WITHOUT THE PRIOR WRITTEN CONSENT OF THE COMPANY.						
Replacement Extension 136 New Cross Road, London, SE14 Rear Section View			SCALE As indicated		DRAWING No.	
			DRAWN Author		REVISION	
			APPROVED		NXR-A104	




Site Block Plan
1 : 500

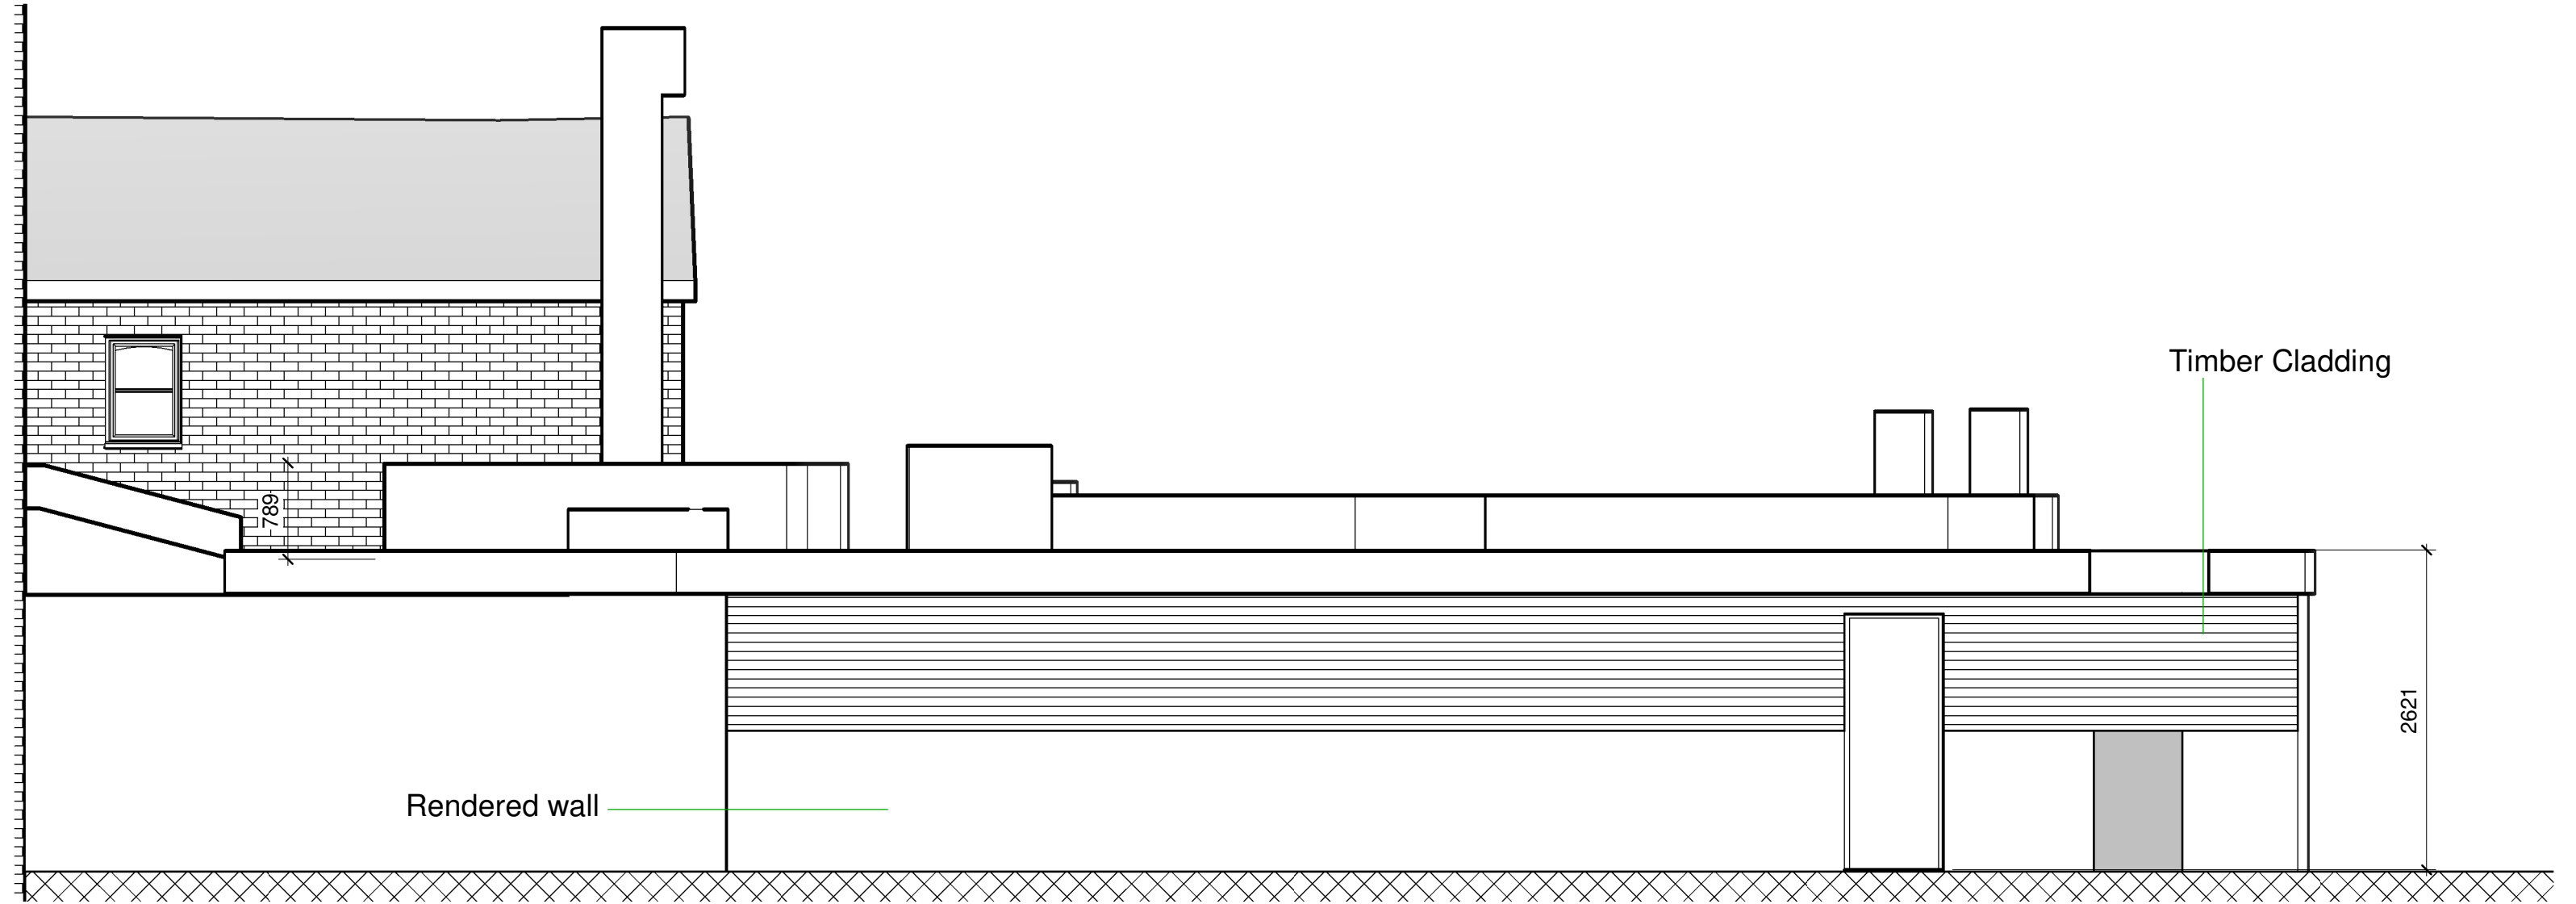

Existing and Proposed Side Elevation No.134
1 : 50



Site Location Plan
1 : 1250

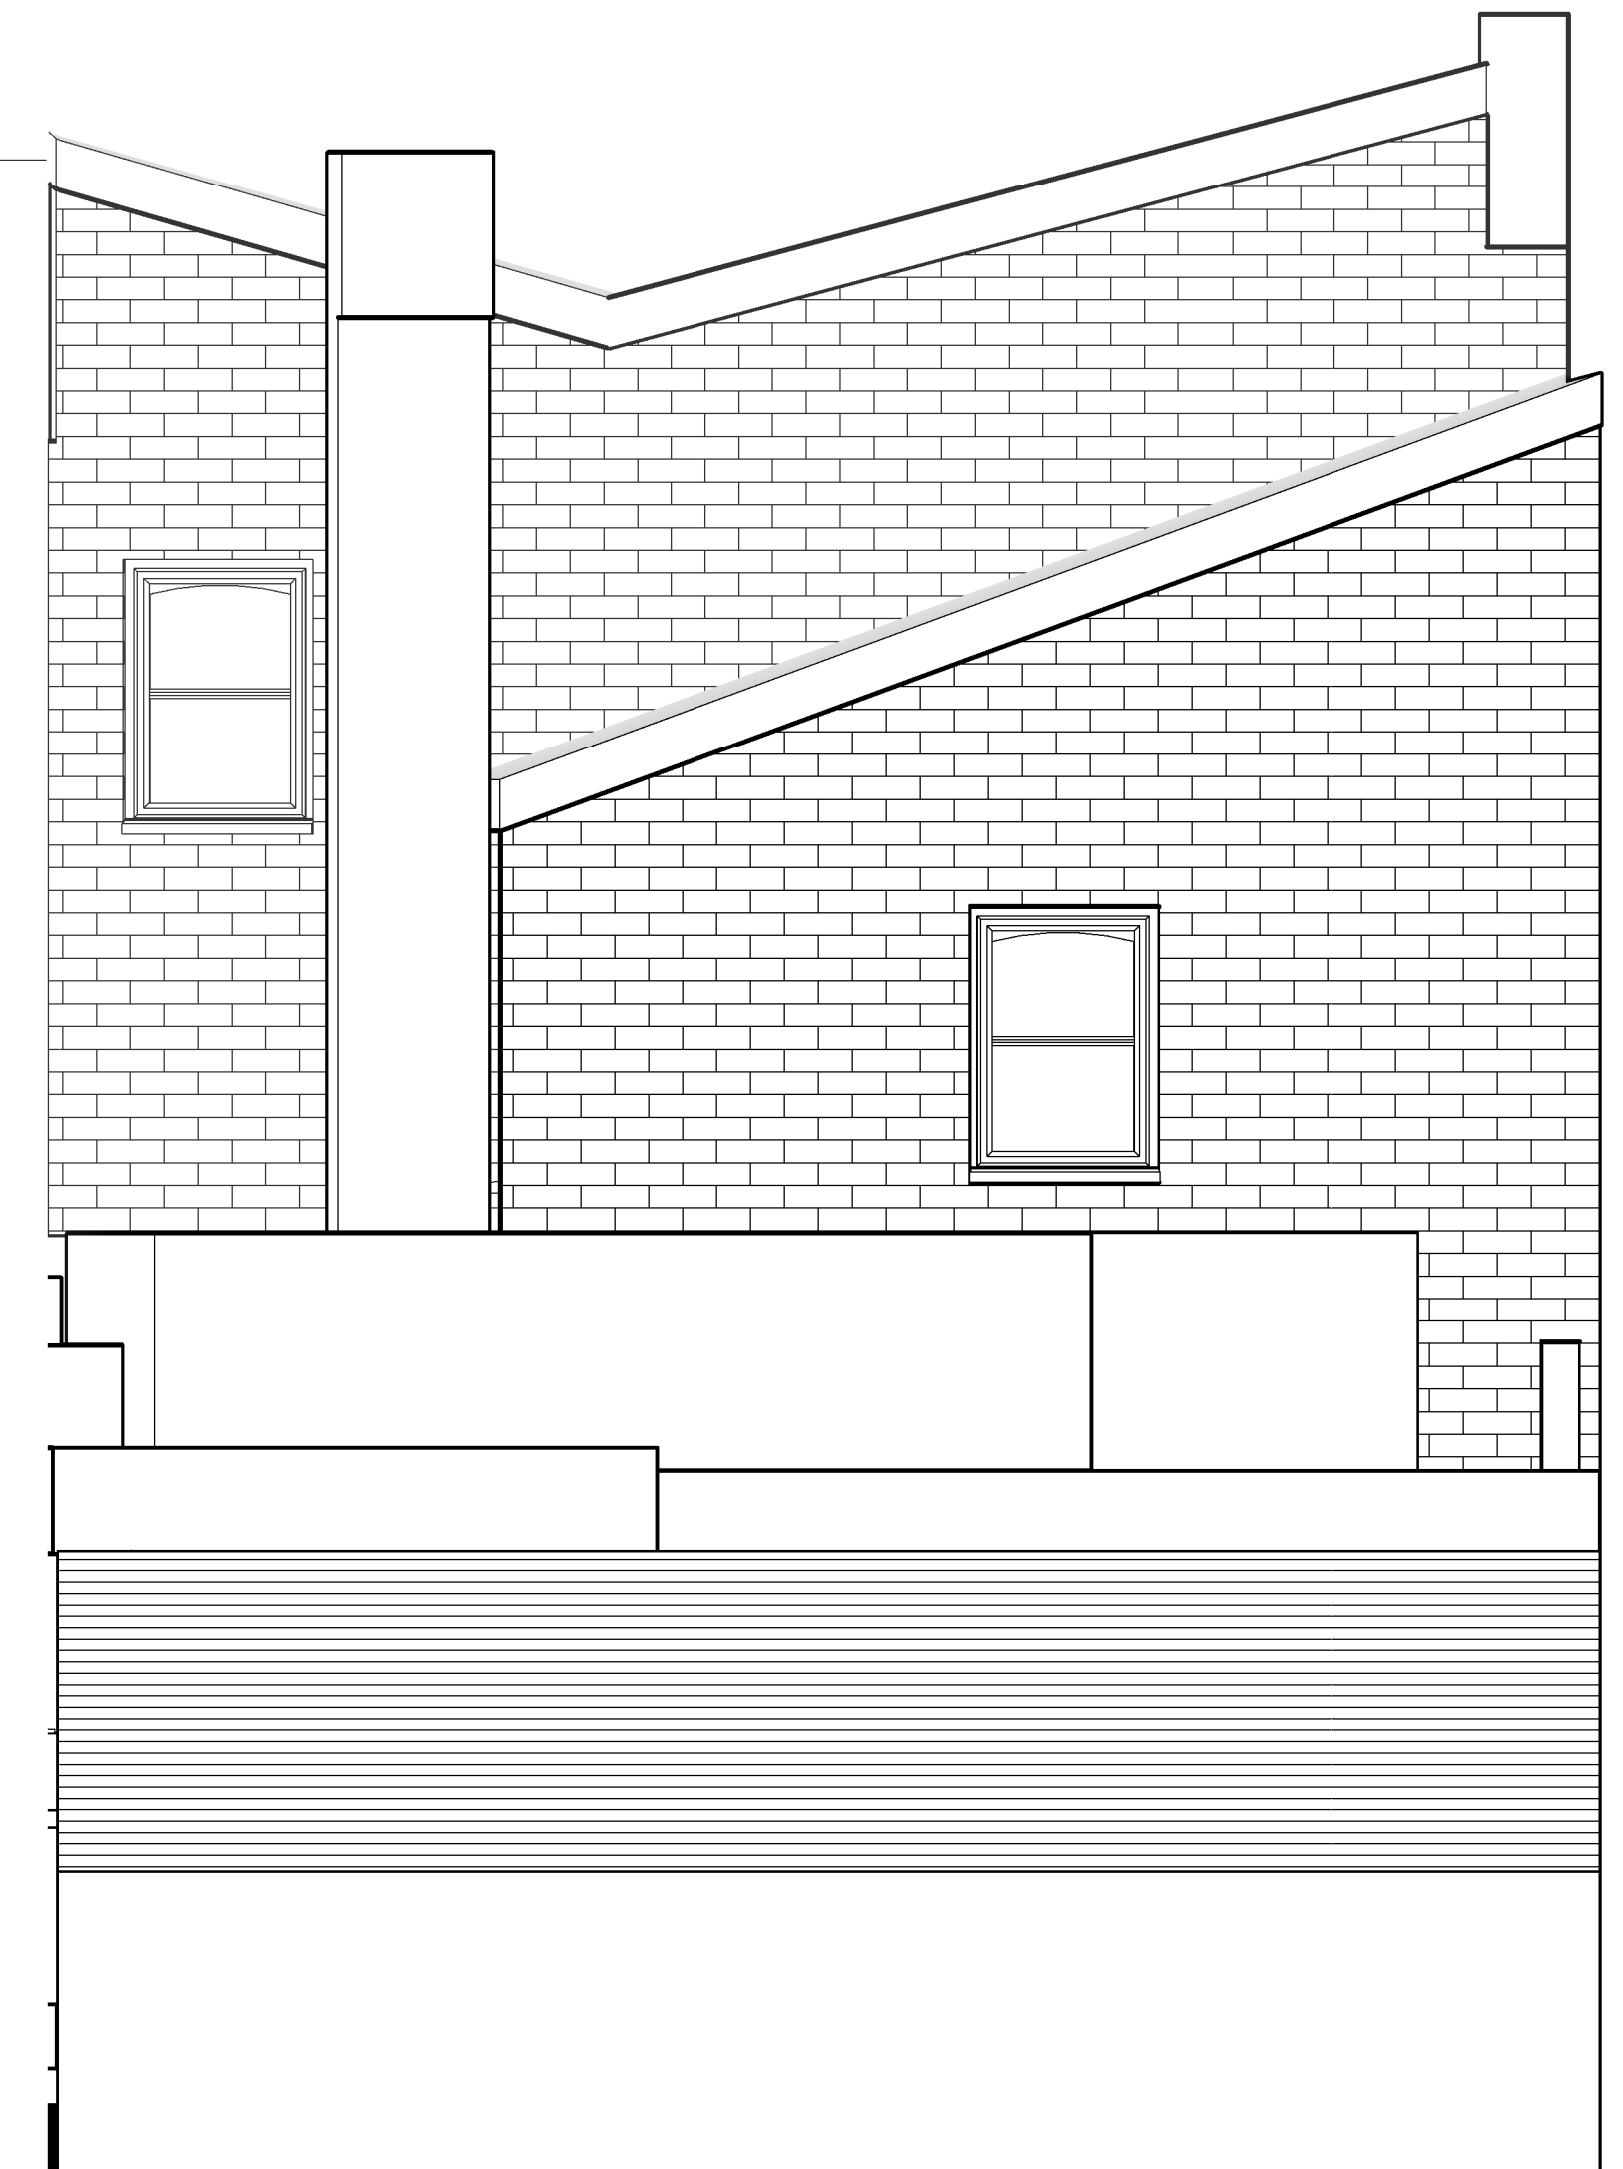

Existing and Proposed Rear Elevation
1 : 25

CLIENT:			Owner		Roktom Limited	
0 10 20 30 40 50mm PRINT REDUCTION BAR A1 SHEET			AMENDMENT		Replacement Extension 136 New Cross Road, London, SE14 Site Location Plan	
ALL RIGHTS RESERVED. THE COPYRIGHT OF THIS DRAWING (INCLUDING ALL ATTACHED AND INCORPORATED DOCUMENTS) IS THE PROPERTY OF THE COMPANY. NEITHER THE FORM OR ANY PART OF IT MAY BE USED OR REPRODUCED BY ANY METHOD WHATSOEVER OR INCORPORATED BY REFERENCE OR IN ANY MANNER WHATSOEVER IN ANY OTHER DOCUMENT WITHOUT THE PRIOR WRITTEN CONSENT OF THE COMPANY			No.	DESCRIPTION	DATE	REVISION
			SCALE As indicated		DRAWING No.	
			DRAWN Author		NXR-A106	
			APPROVED			