




1 Front Elevation
1:100

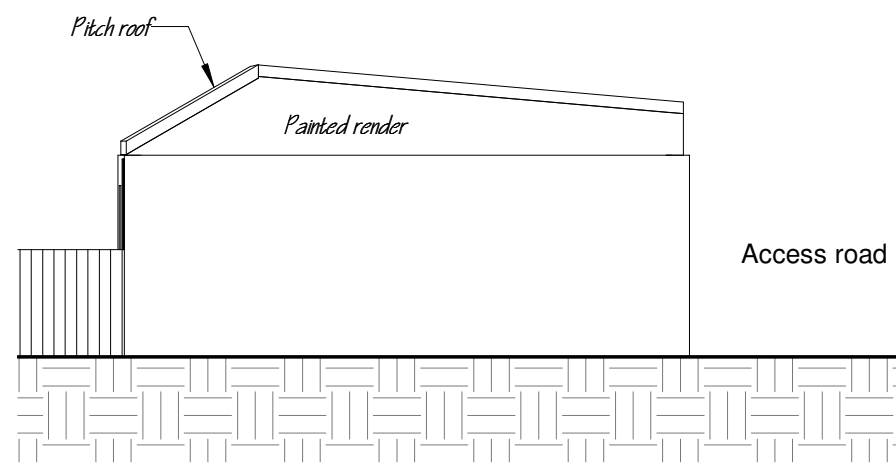


2 Side Elevation
1:100

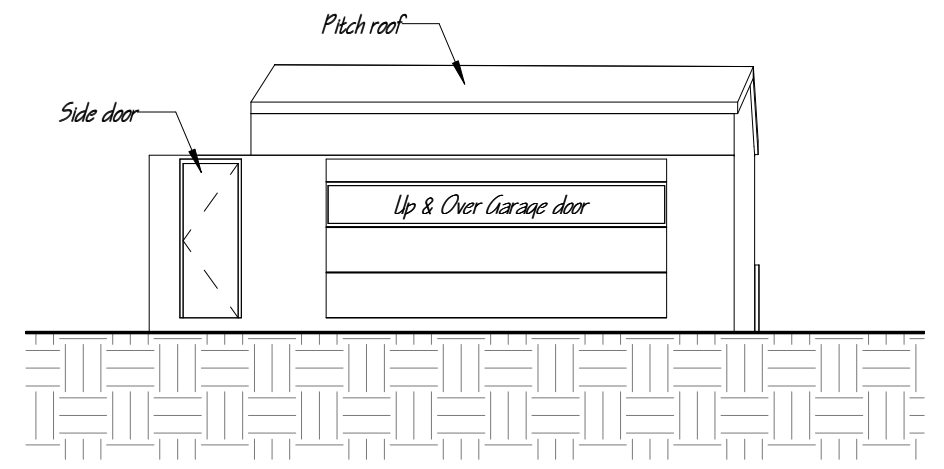

3 Rear Elevation
1:100

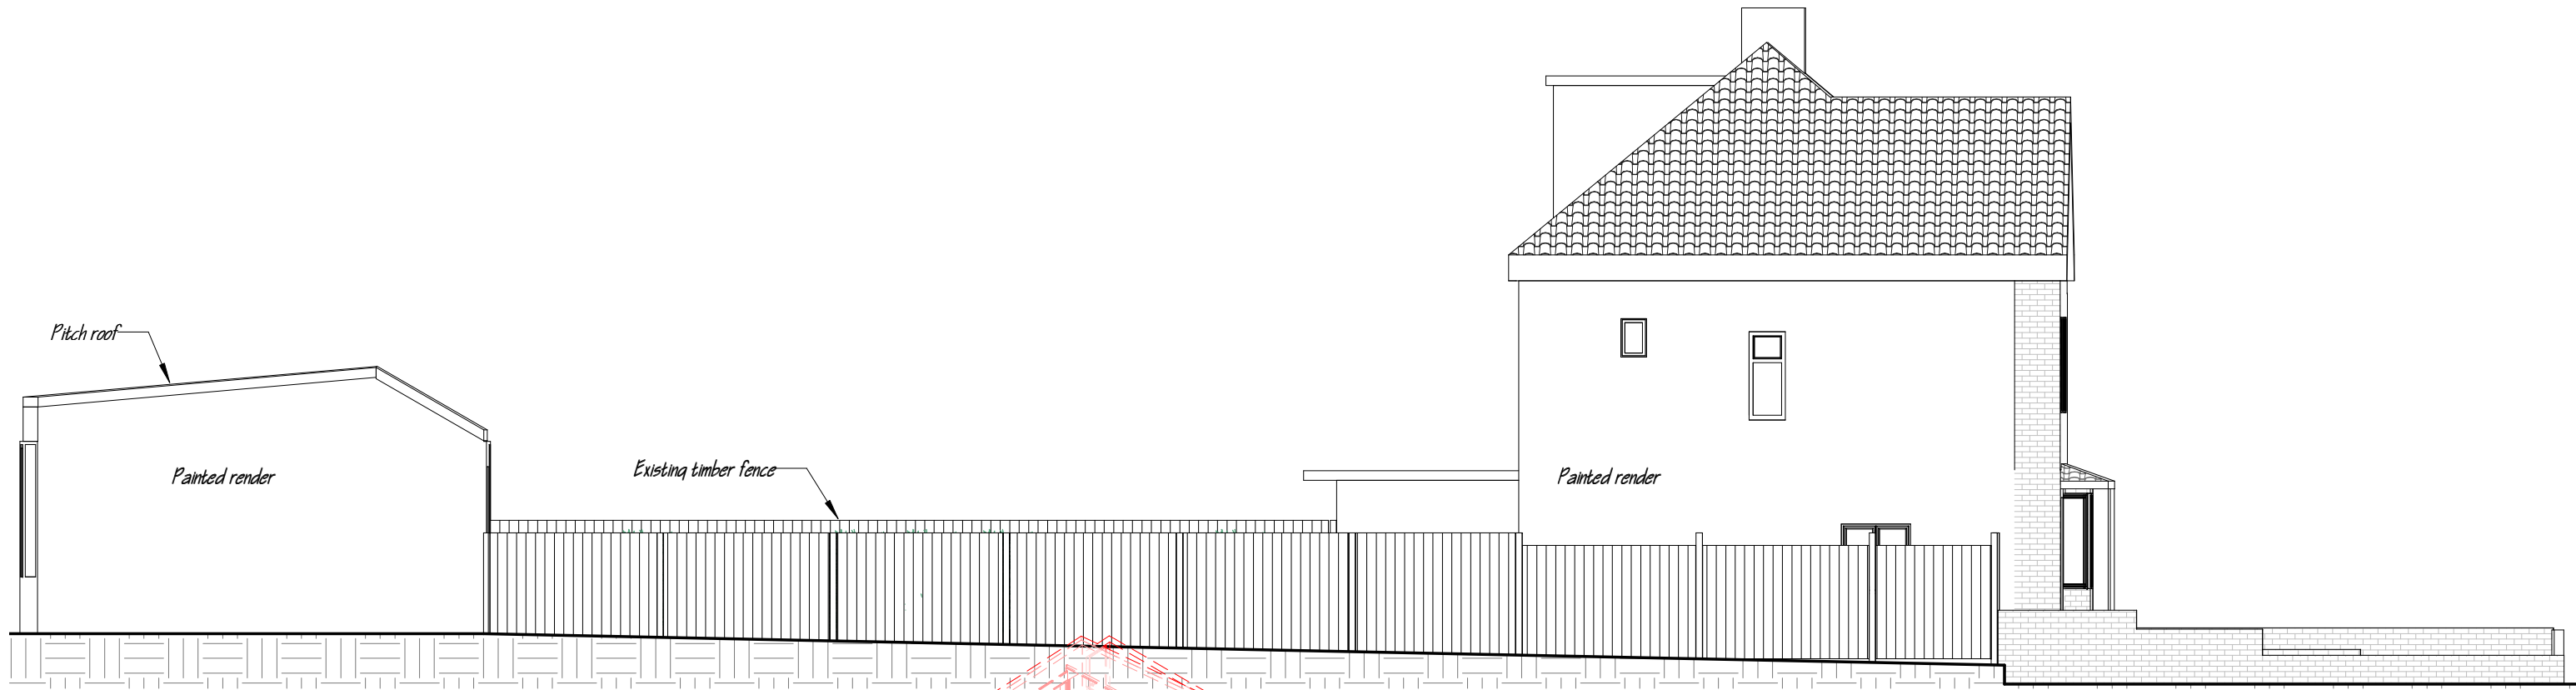

4 Site Elevation - Existing
1:100

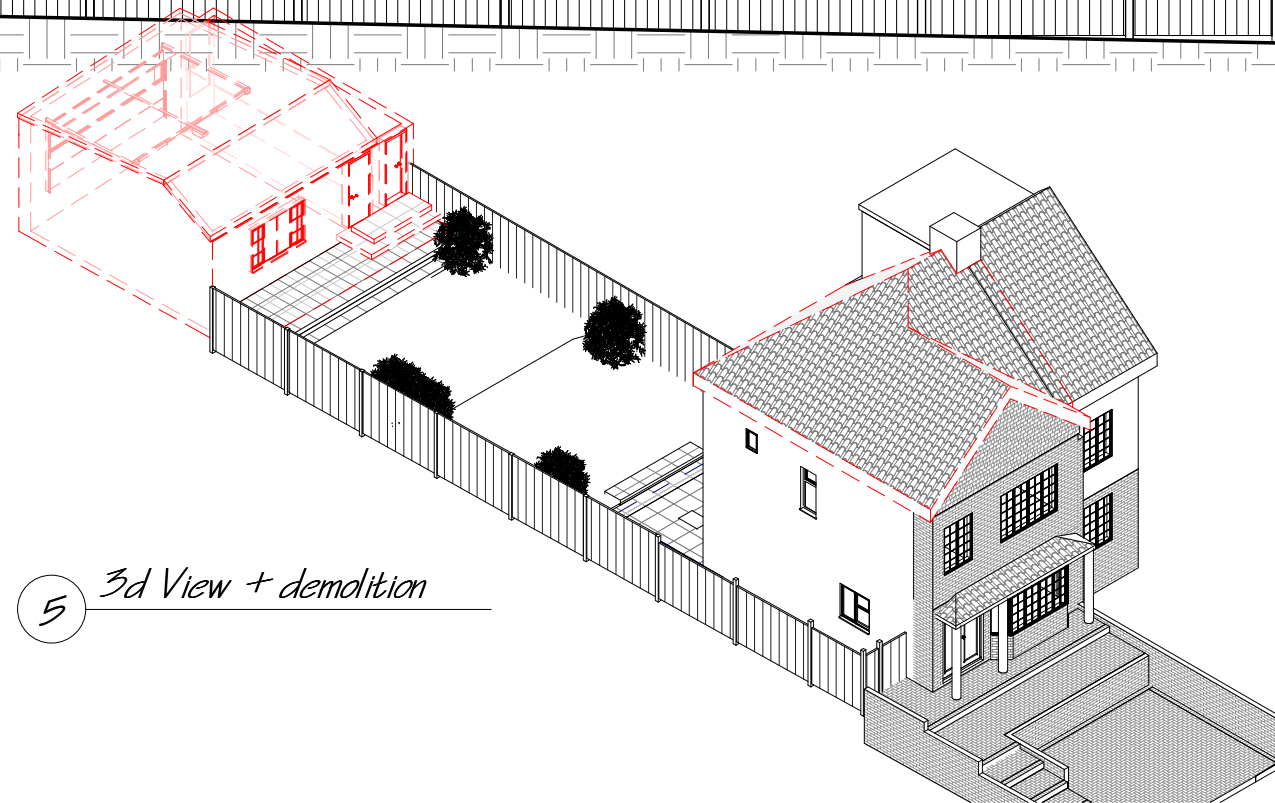

5 3d View + demolition

Project Address:
198 Conisborough Crescent,
London, SE6 2SU

Rev.	Description	Date

Project Description:
Rear Extension

Sheet Title:
Garage - Existing Elevations

Project No: 1303 Date: Mar.2022
DRG. No: A104 Rev: Scale @ A3: 1:100