



1 Floor Plan - Existing  
1:100

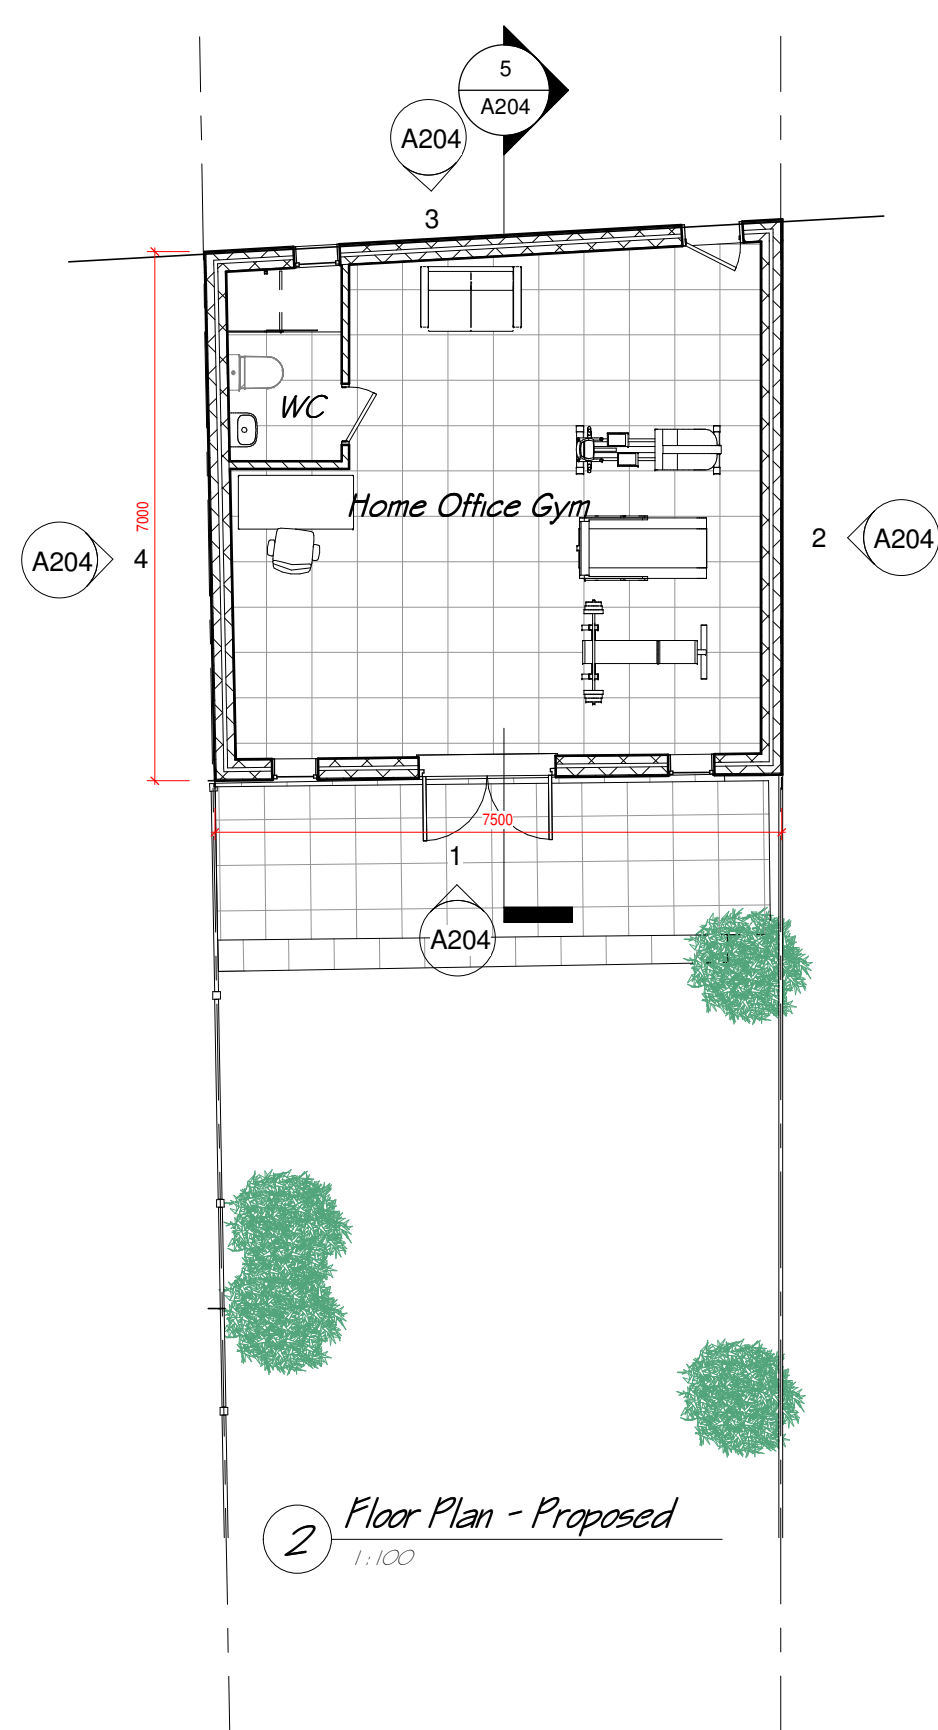

2 Floor Plan - Proposed  
1:100

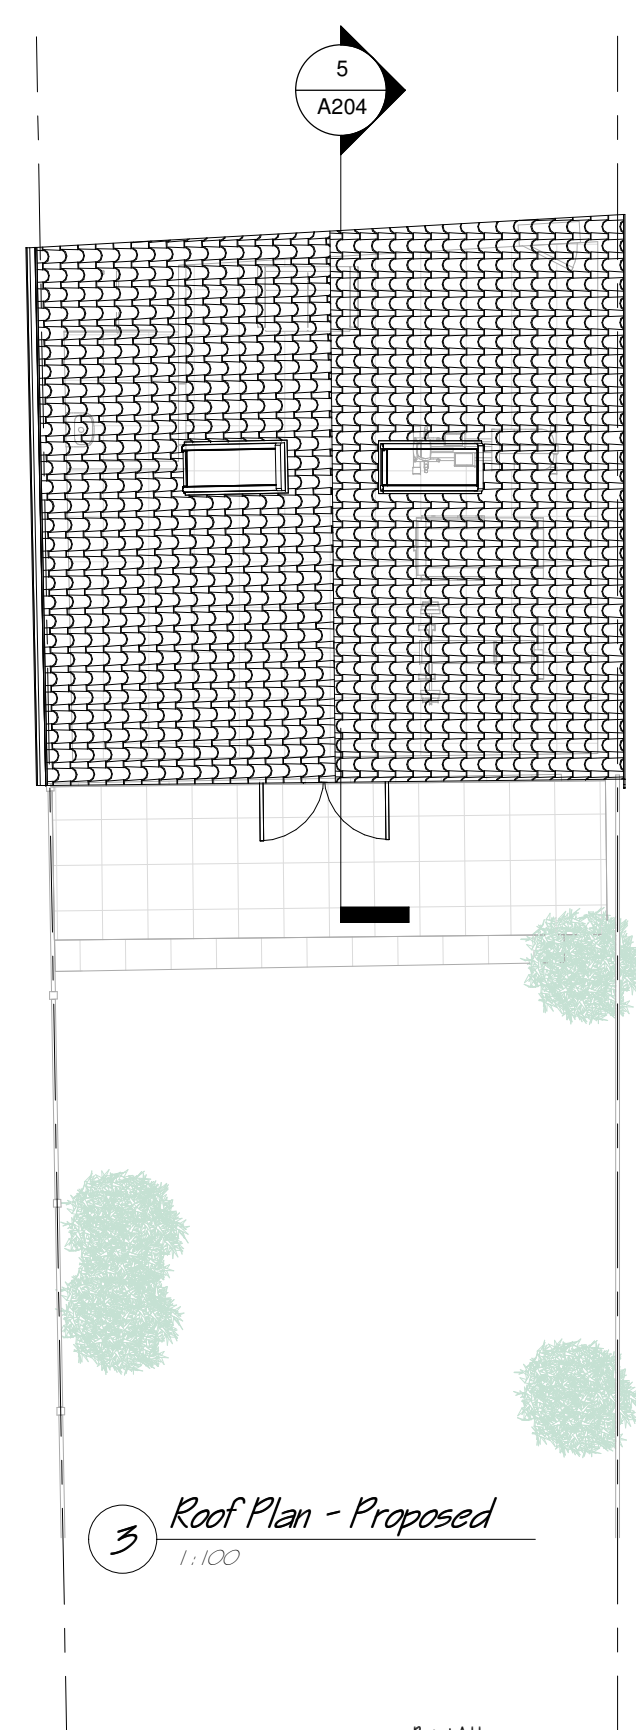

3 Roof Plan - Proposed  
1:100



Project Address:  
198 Conisborough Crescent,  
London, SE6 2SU

Rev.	Description	Date
pl	First Issue	April 2022

Project Description:  
**Rear Extension**

Sheet Title:  
Home Office Gym - Existing & Proposed  
Floor Plans

Project No: 1303 Date: Mar. 2022  
 DRG. No: A203 Rev: pl Scale @ A3: 1:100