


2 First Floor Plan

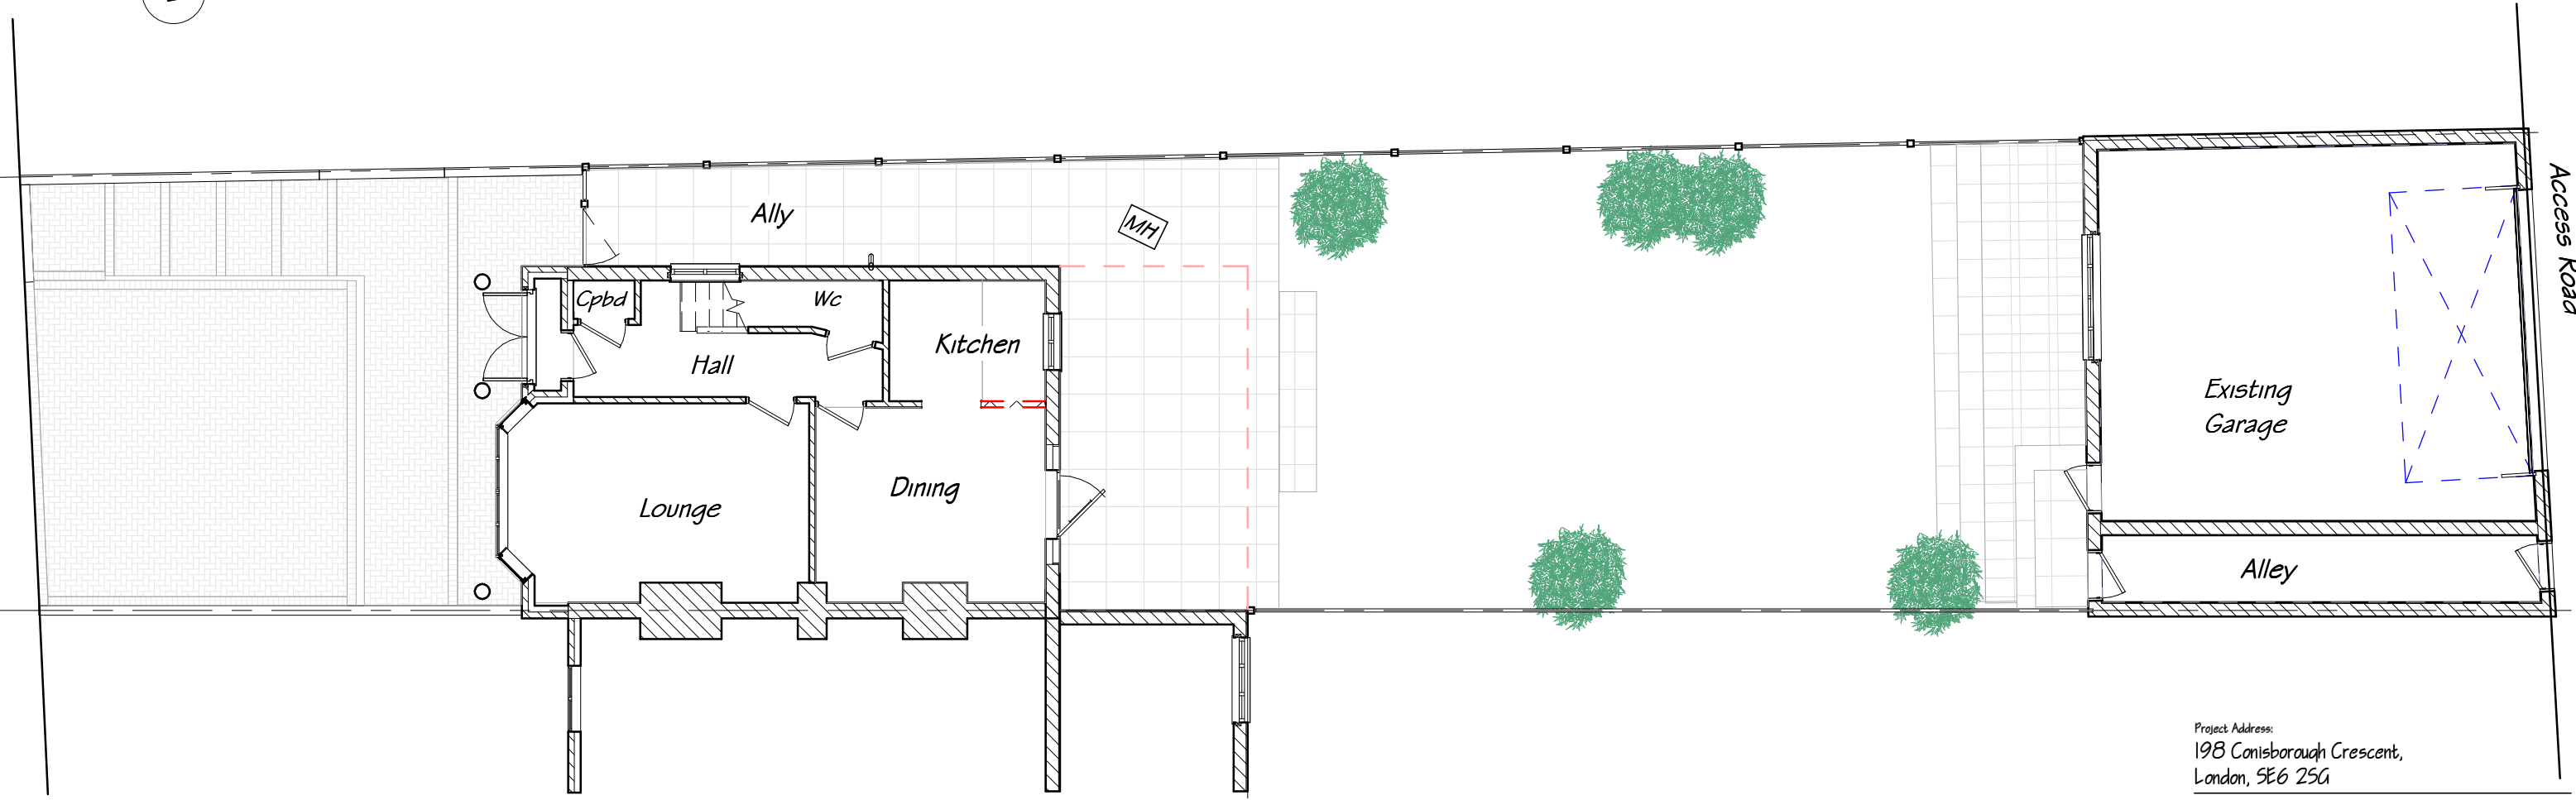

1 Ground Floor Plan

Project Address:
198 Conisborough Crescent,
London, SE6 2SU

Rev.	Description	Date
pl	First Issue	April 2022

Project Description:
Rear Extension

Sheet Title:
Existing Floor Plans

Project No: 1303 Date: Mar. 2022

DRG. No: A101 Rev. pl Scale @ A3: 1:100

