




1 Front Elevation
1:100

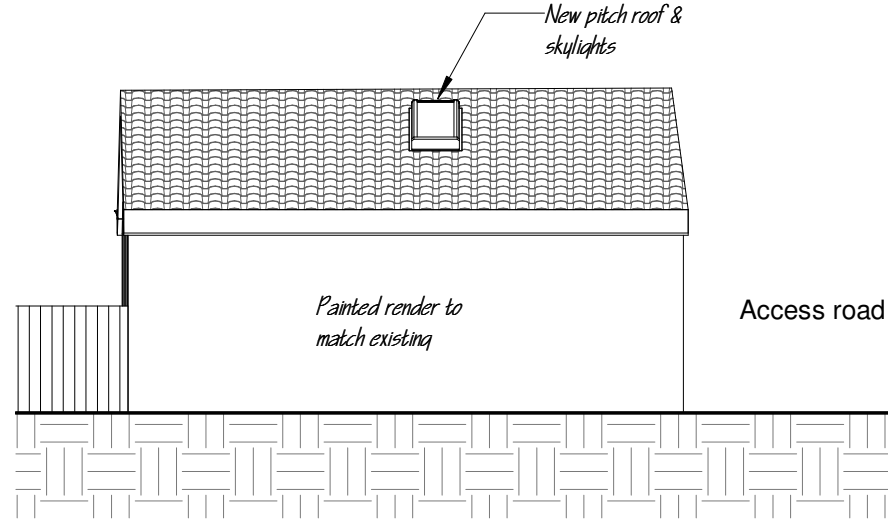


2 Side Elevation
1:100

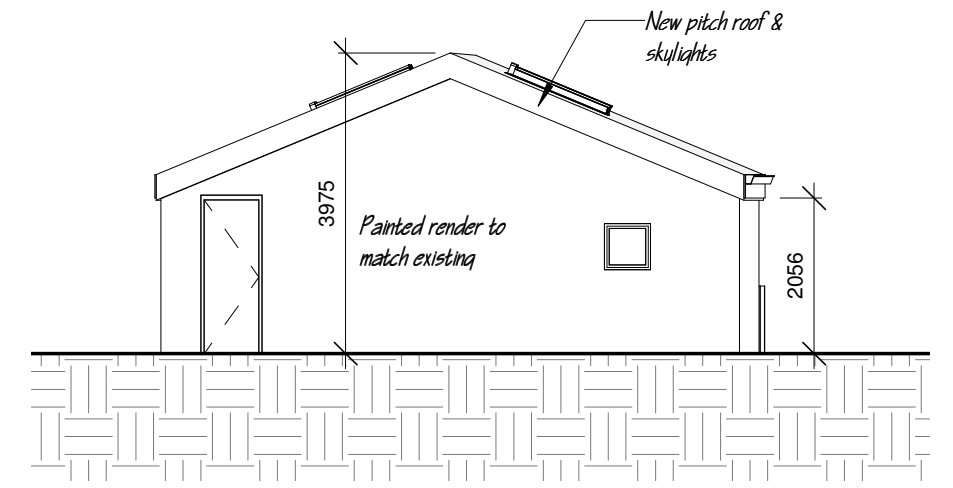


3 Rear Elevation
1:100

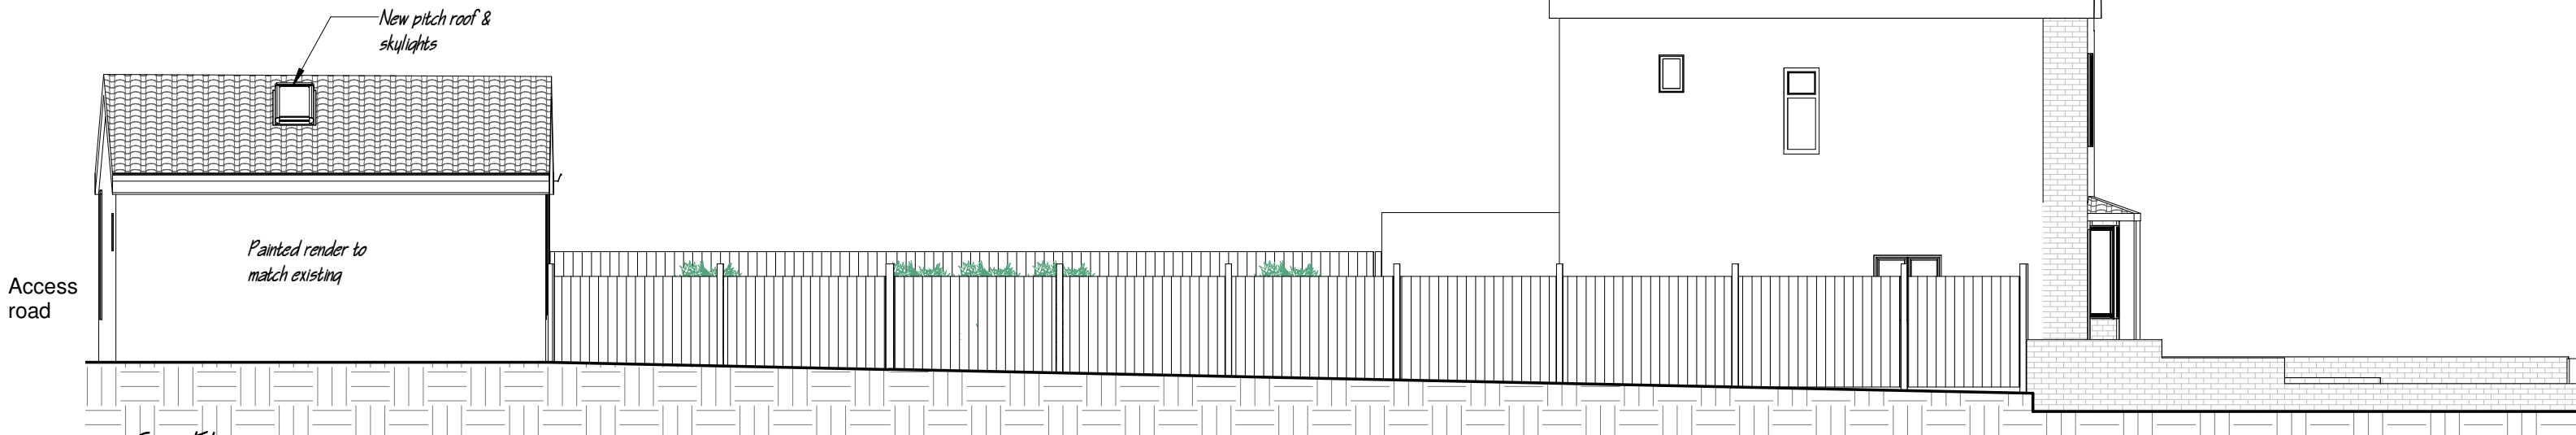

4 Site Elevation
1:100

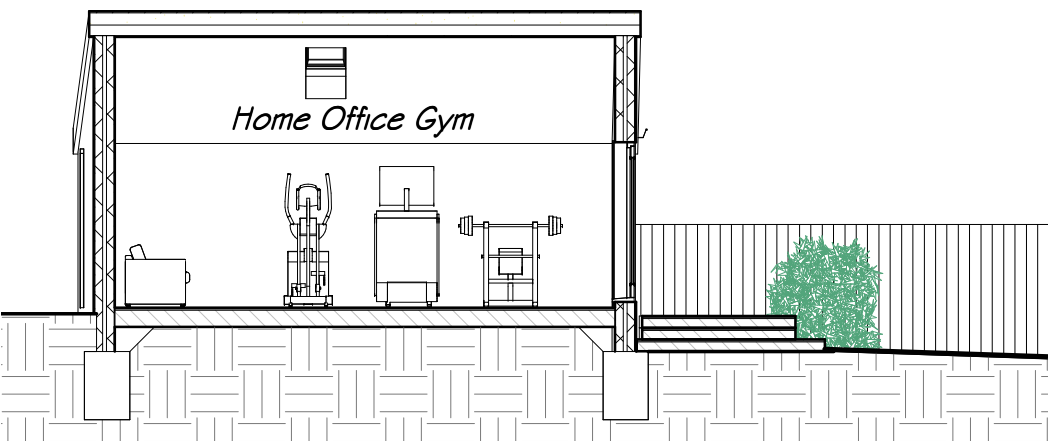

5 Section 1-1
1:100

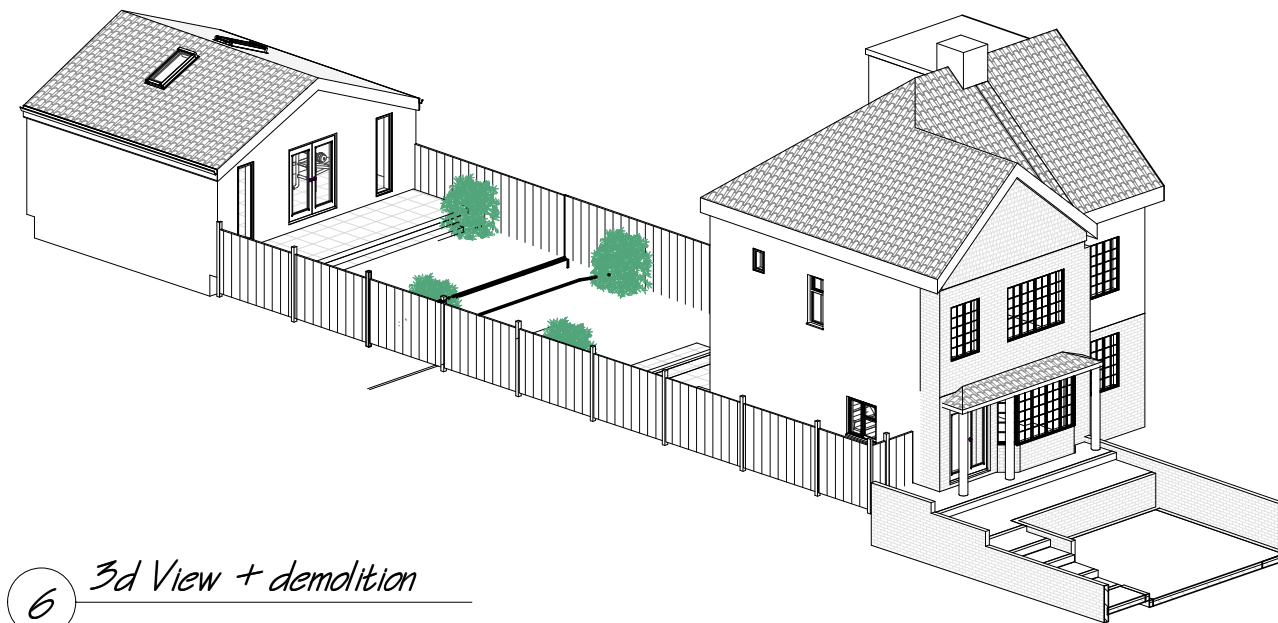

6 3d View + demolition

Project Address:
198 Conisborough Crescent,
London, SE6 2SU

Rev.	Description	Date
pl	First Issue	April 2022

Project Description:
Rear Extension
Sheet Title:
Home Office Proposed Elevations

Project No: 1303 Date: Mar. 2022
DRG. No: A204 Rev: pl Scale @ A3: 1:100